
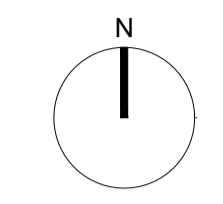


DO NOT SCALE THIS DOCUMENT - USE FIGURED DIMENSIONS ONLY
 ALL DIMENSIONS MUST BE CHECKED ON SITE PRIOR TO COMMENCEMENT OF ANY RELATED WORKS.
 THIS DOCUMENT IS COPYRIGHT OF THE ORIGINATOR. IT MUST NOT BE ALTERED, REPRODUCED OR DISTRIBUTED WITHOUT PRIOR CONSENT.
 THIS DOCUMENT MUST BE READ IN CONJUNCTION WITH ALL SUPPORTING DOCUMENTS PRODUCED BY THE ORIGINATOR AND OTHER PROJECT DISCIPLINES.
 OS MAPPING OBTAINED FROM PROMAP LICENCE No. 100022432 REPRODUCED BY BERRYS UNDER OS LICENCE No. 100003668
 DISCLAIMER NOTES:

 


SCALE BAR & NORTH POINT:


RIBA
 Chartered Practice

BEECH HOUSE
 SHREWSBURY BUSINESS PARK
 SHREWSBURY
 SHROPSHIRE
 SY2 6FG
 TEL: 01743 271697
 shrewsbury@berrys.co.uk
 www.berrys.co.uk


ORIGINATING OFFICE:

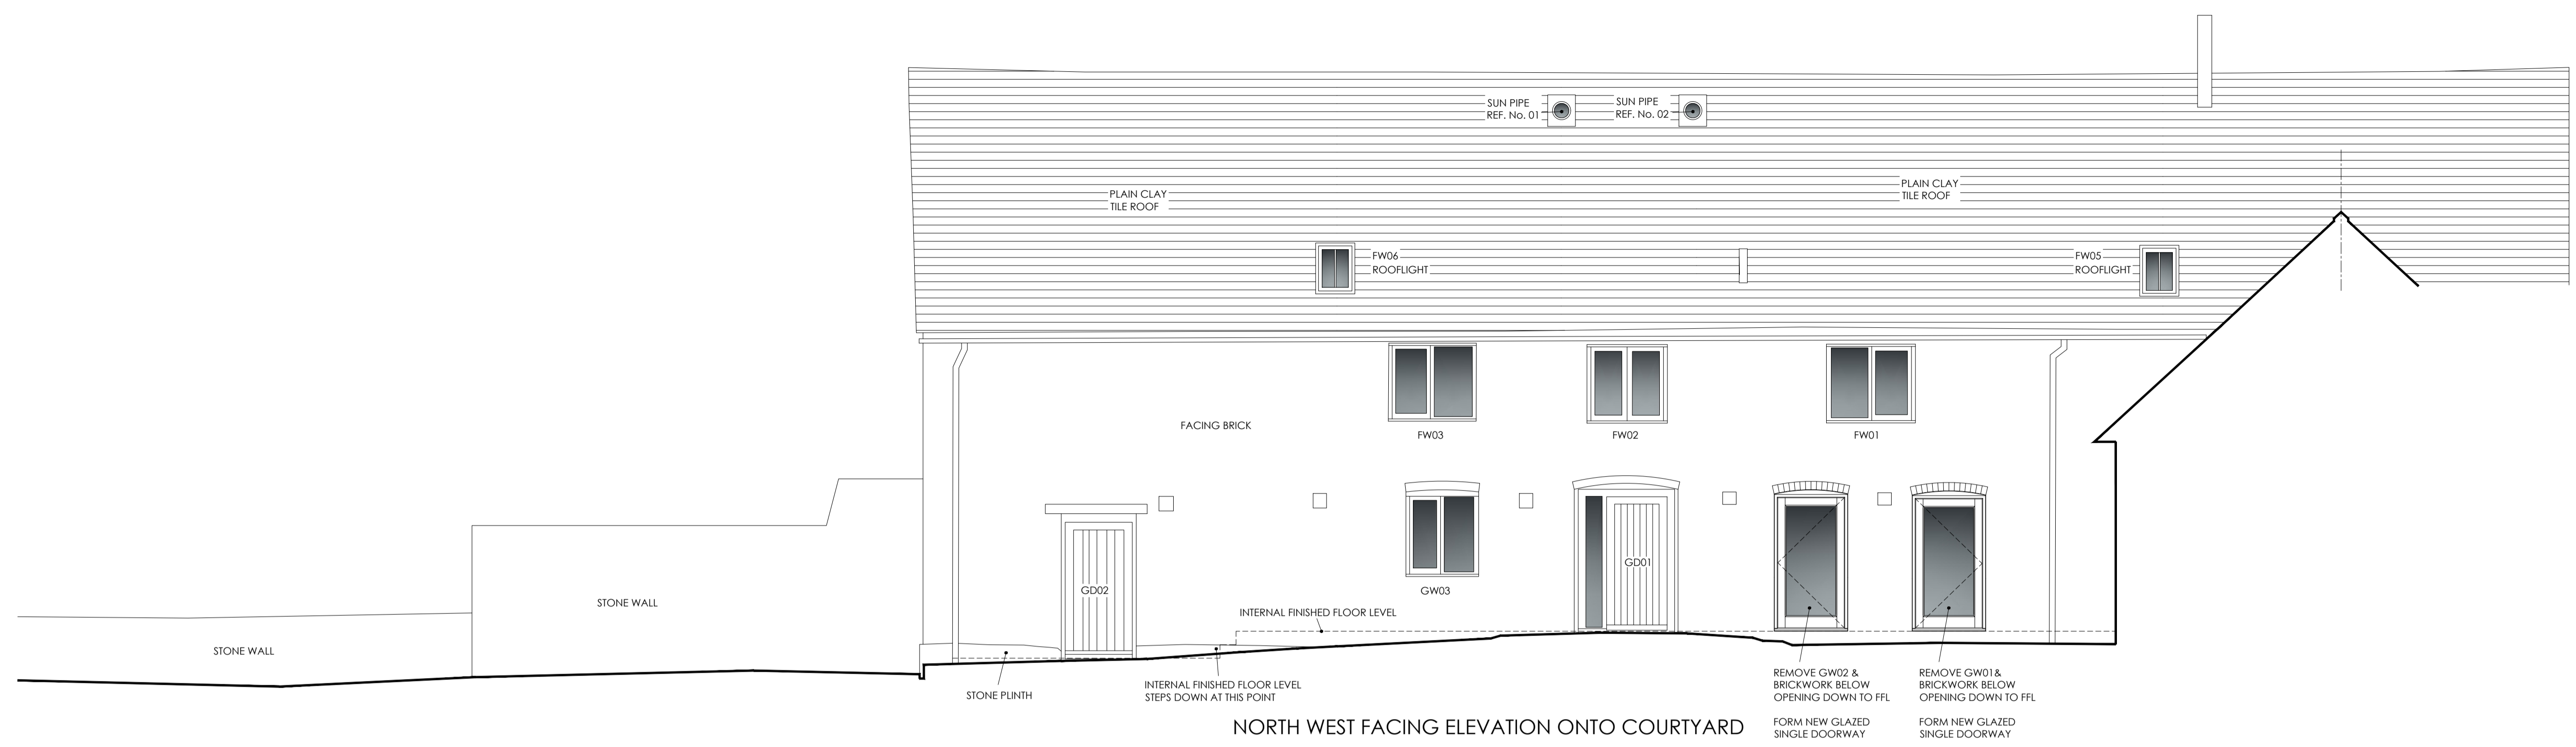

NORTH WEST FACING ELEVATION ONTO COURTYARD

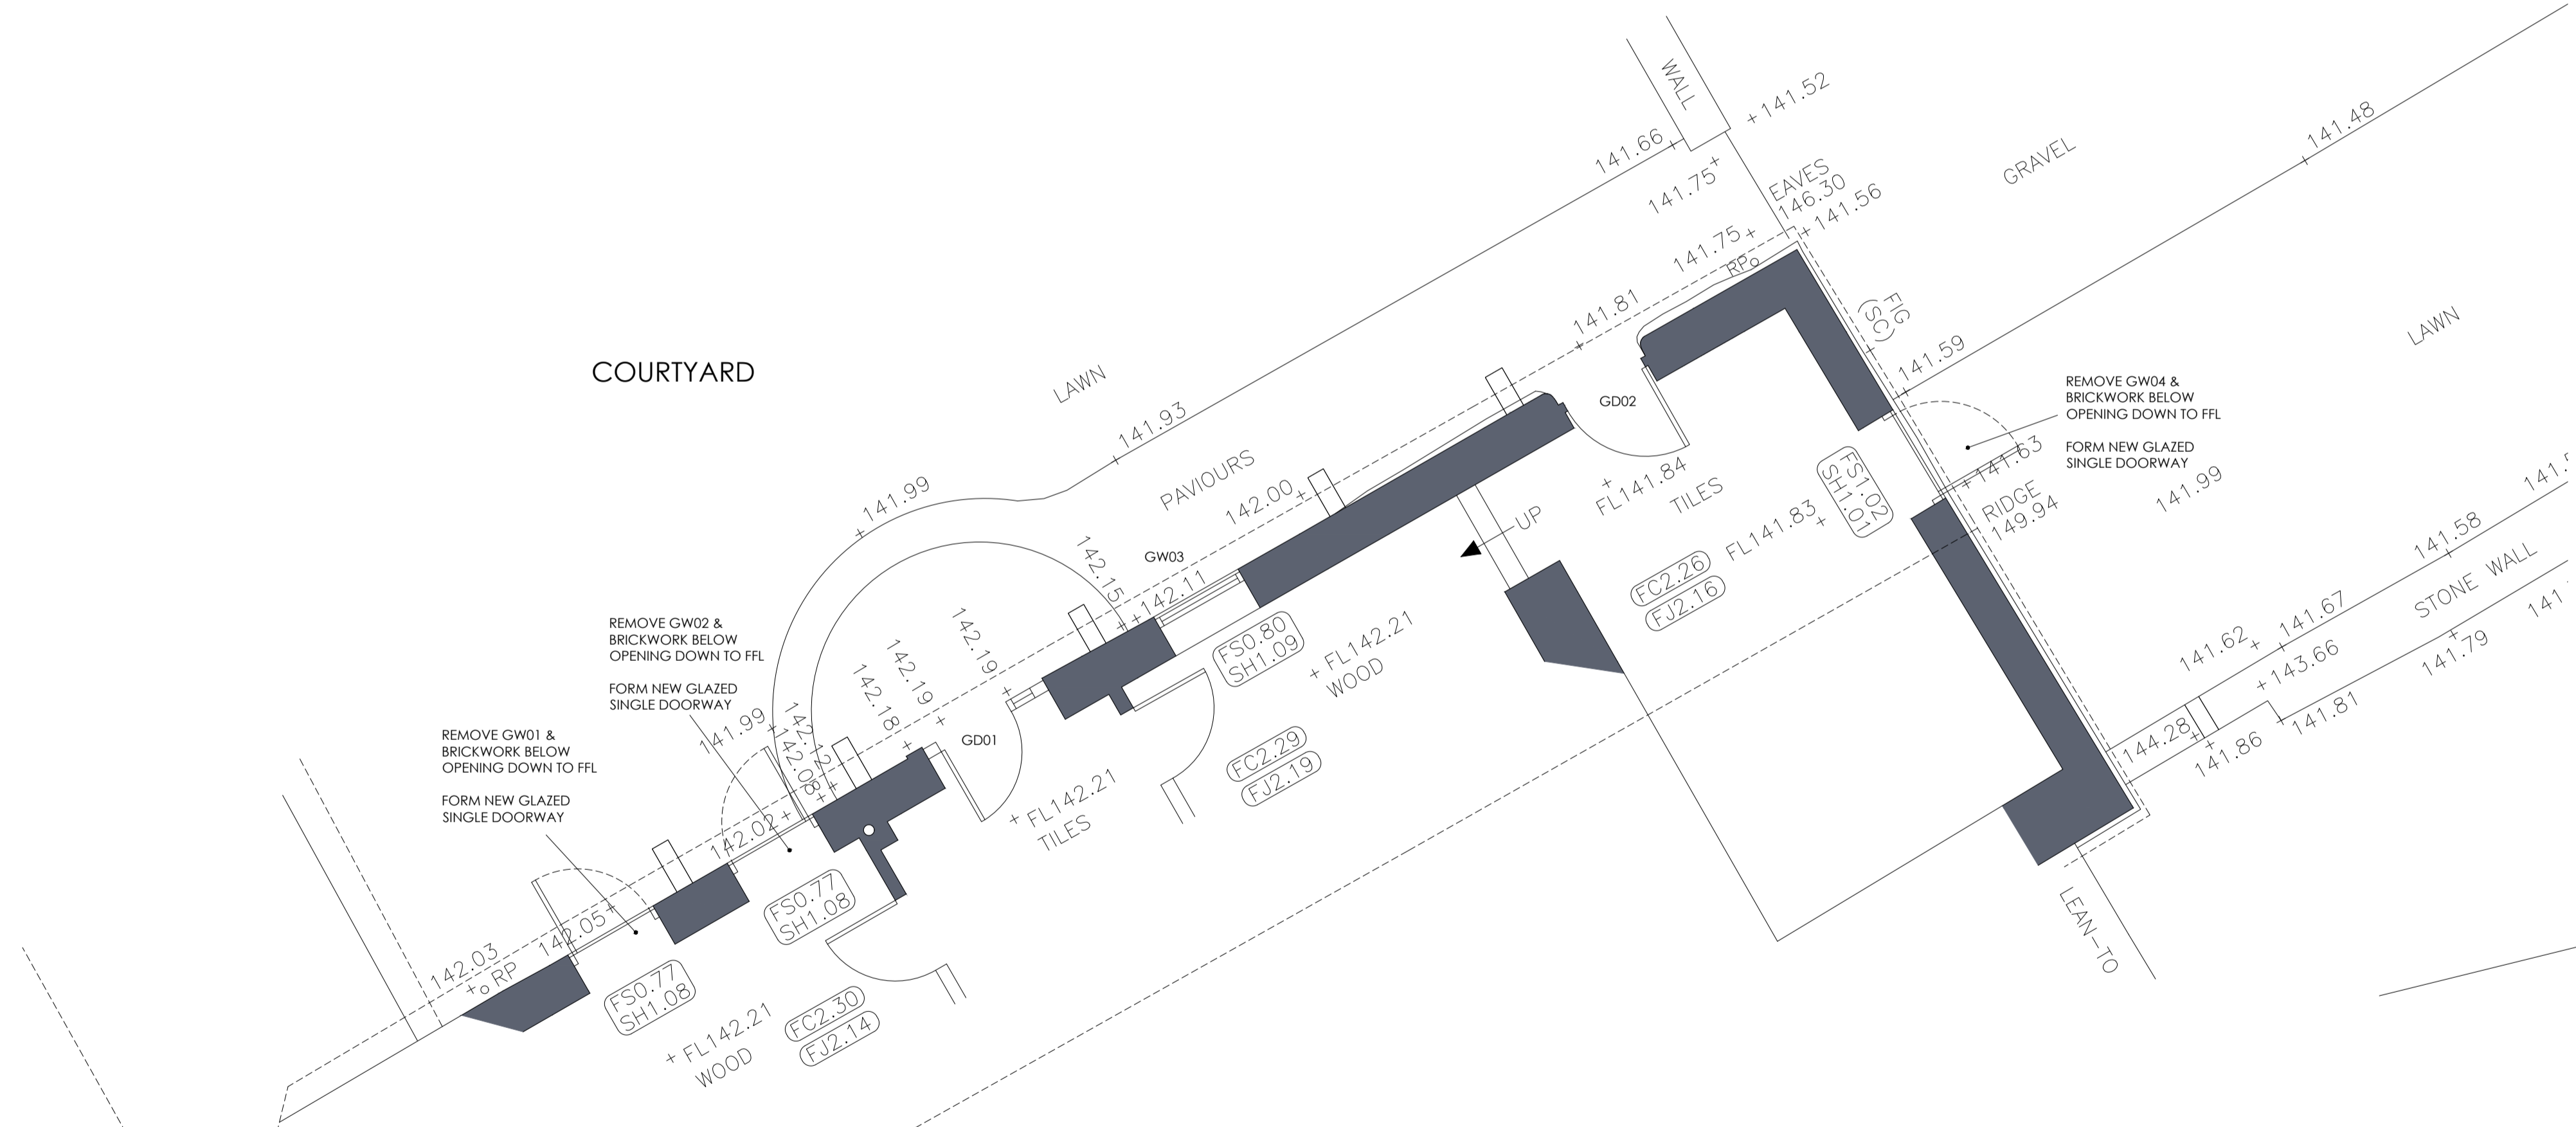

EXTRACT FROM PROPOSED GROUND FLOOR PLAN

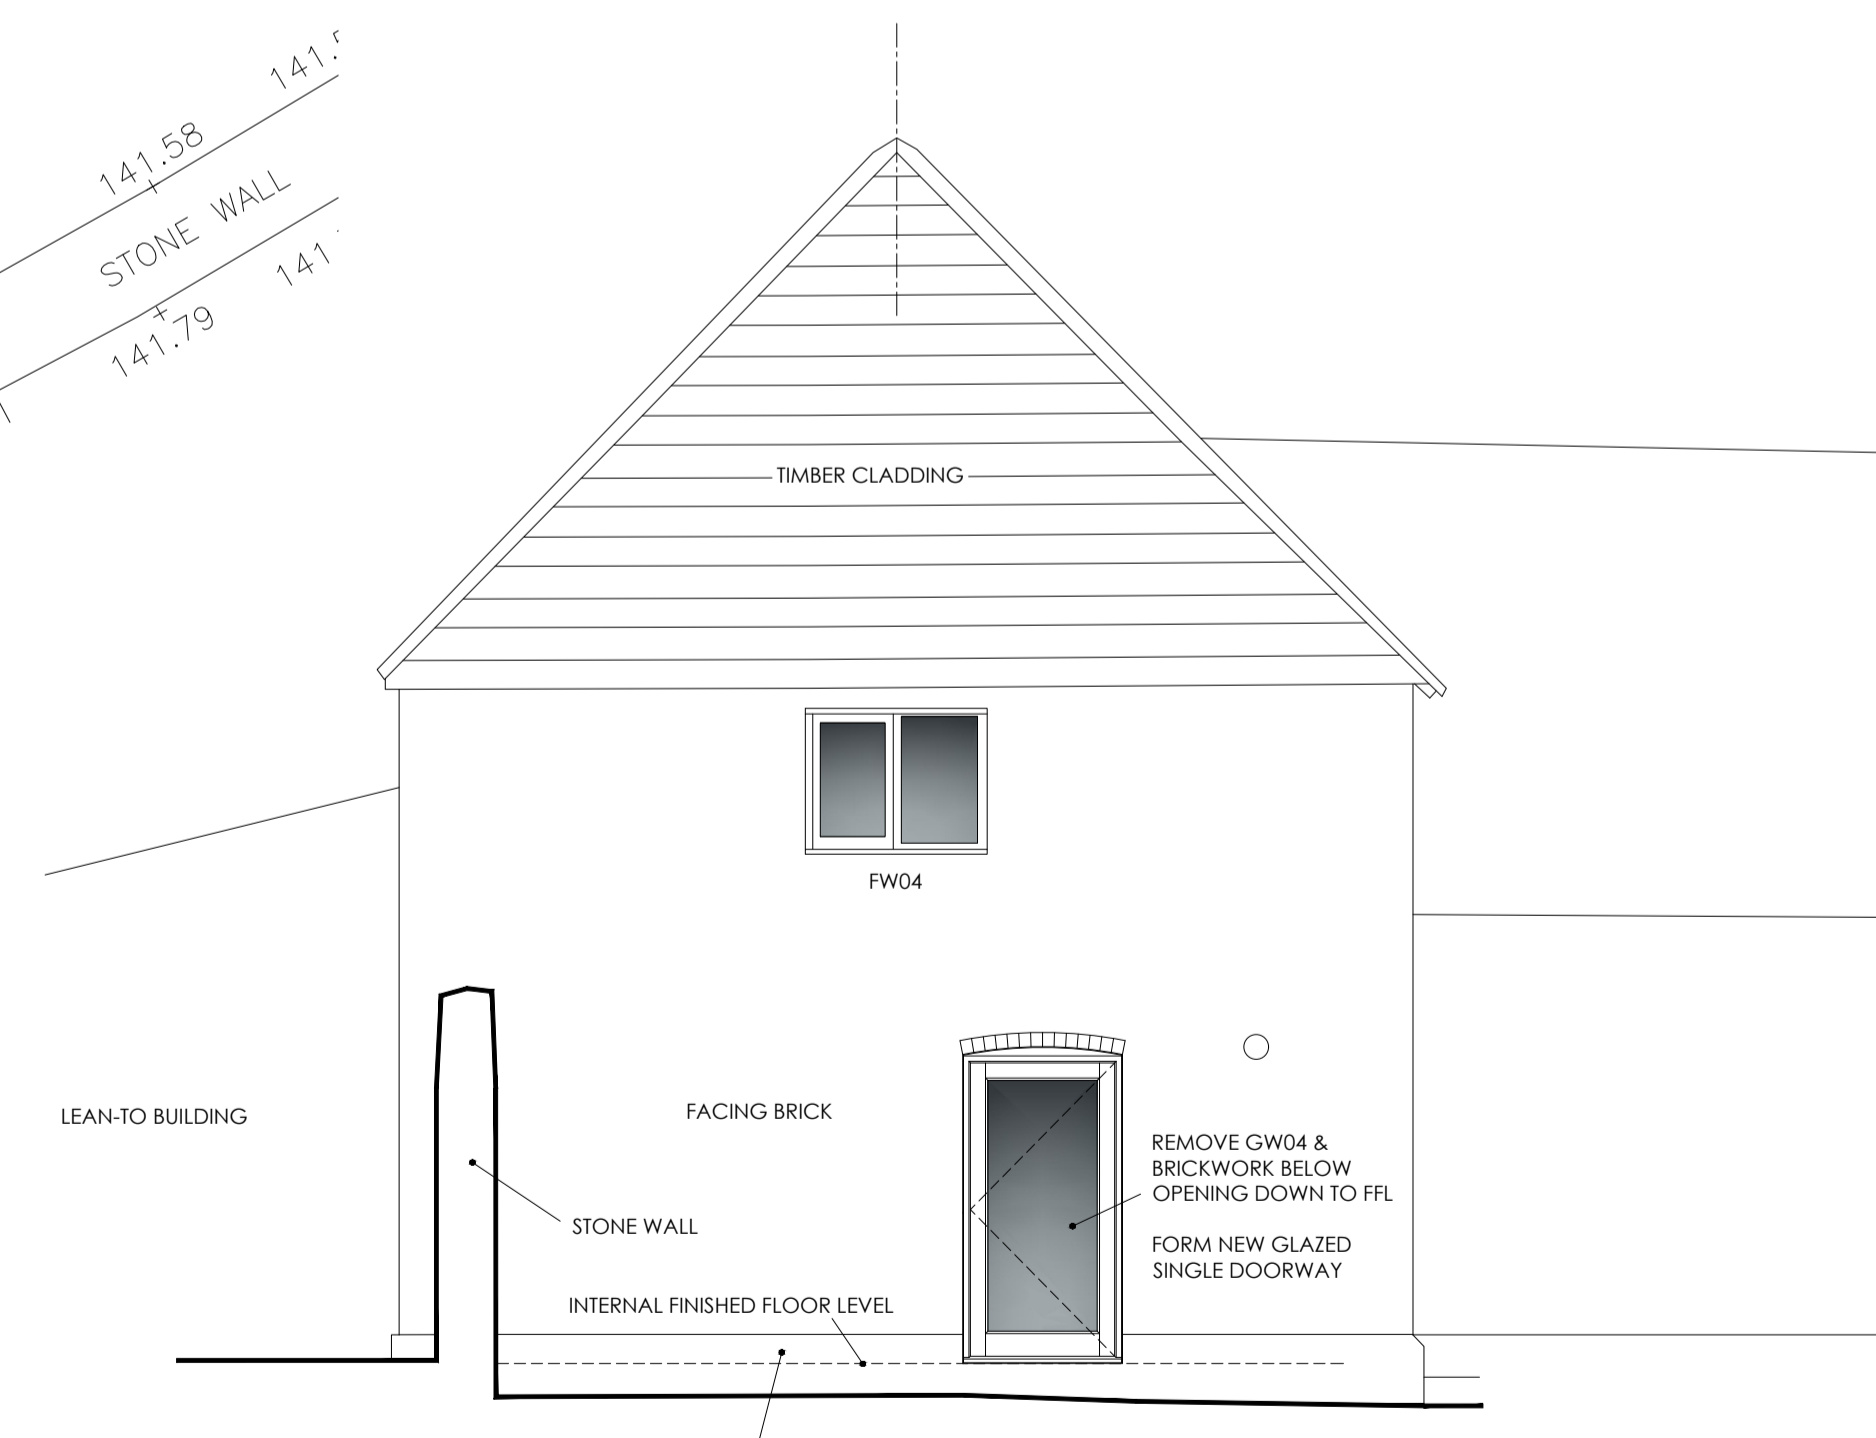

NORTH EAST FACING ELEVATION

REV	DESCRIPTION	DATE	BY	CHKD
A	Amend direction of door swing as requested by client	23.08.23	OH	LF

BERRYS

STATUS:	PLANNING
CLIENT:	CHRIS PATEMAN
PROJECT:	4 FRODESLEY HALL FARM BARN FRODESLEY, SHREWSBURY, SHROPSHIRE SY5 7GA
DRAWING:	PROPOSED BARN ELEVATIONS & FLOOR PLAN
SCALE @ A1:	DRAWN BY: OH 1:50
CHKD BY: LF	DATE: 10.08.23
DRAWING No:	SA45974 -BRY-XX -PL- A - 02 _A