

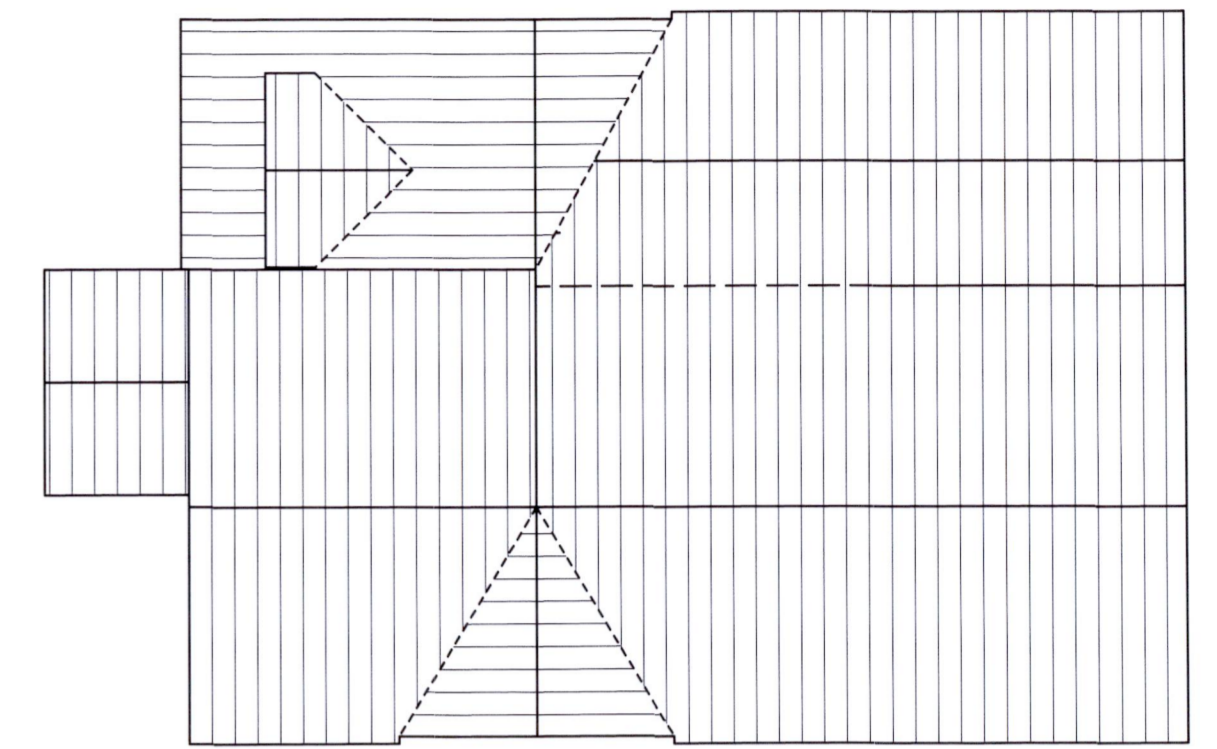
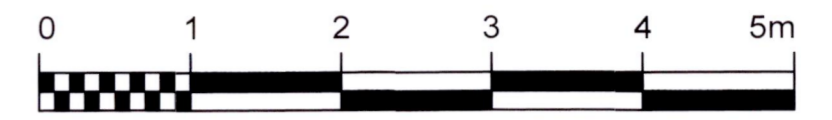
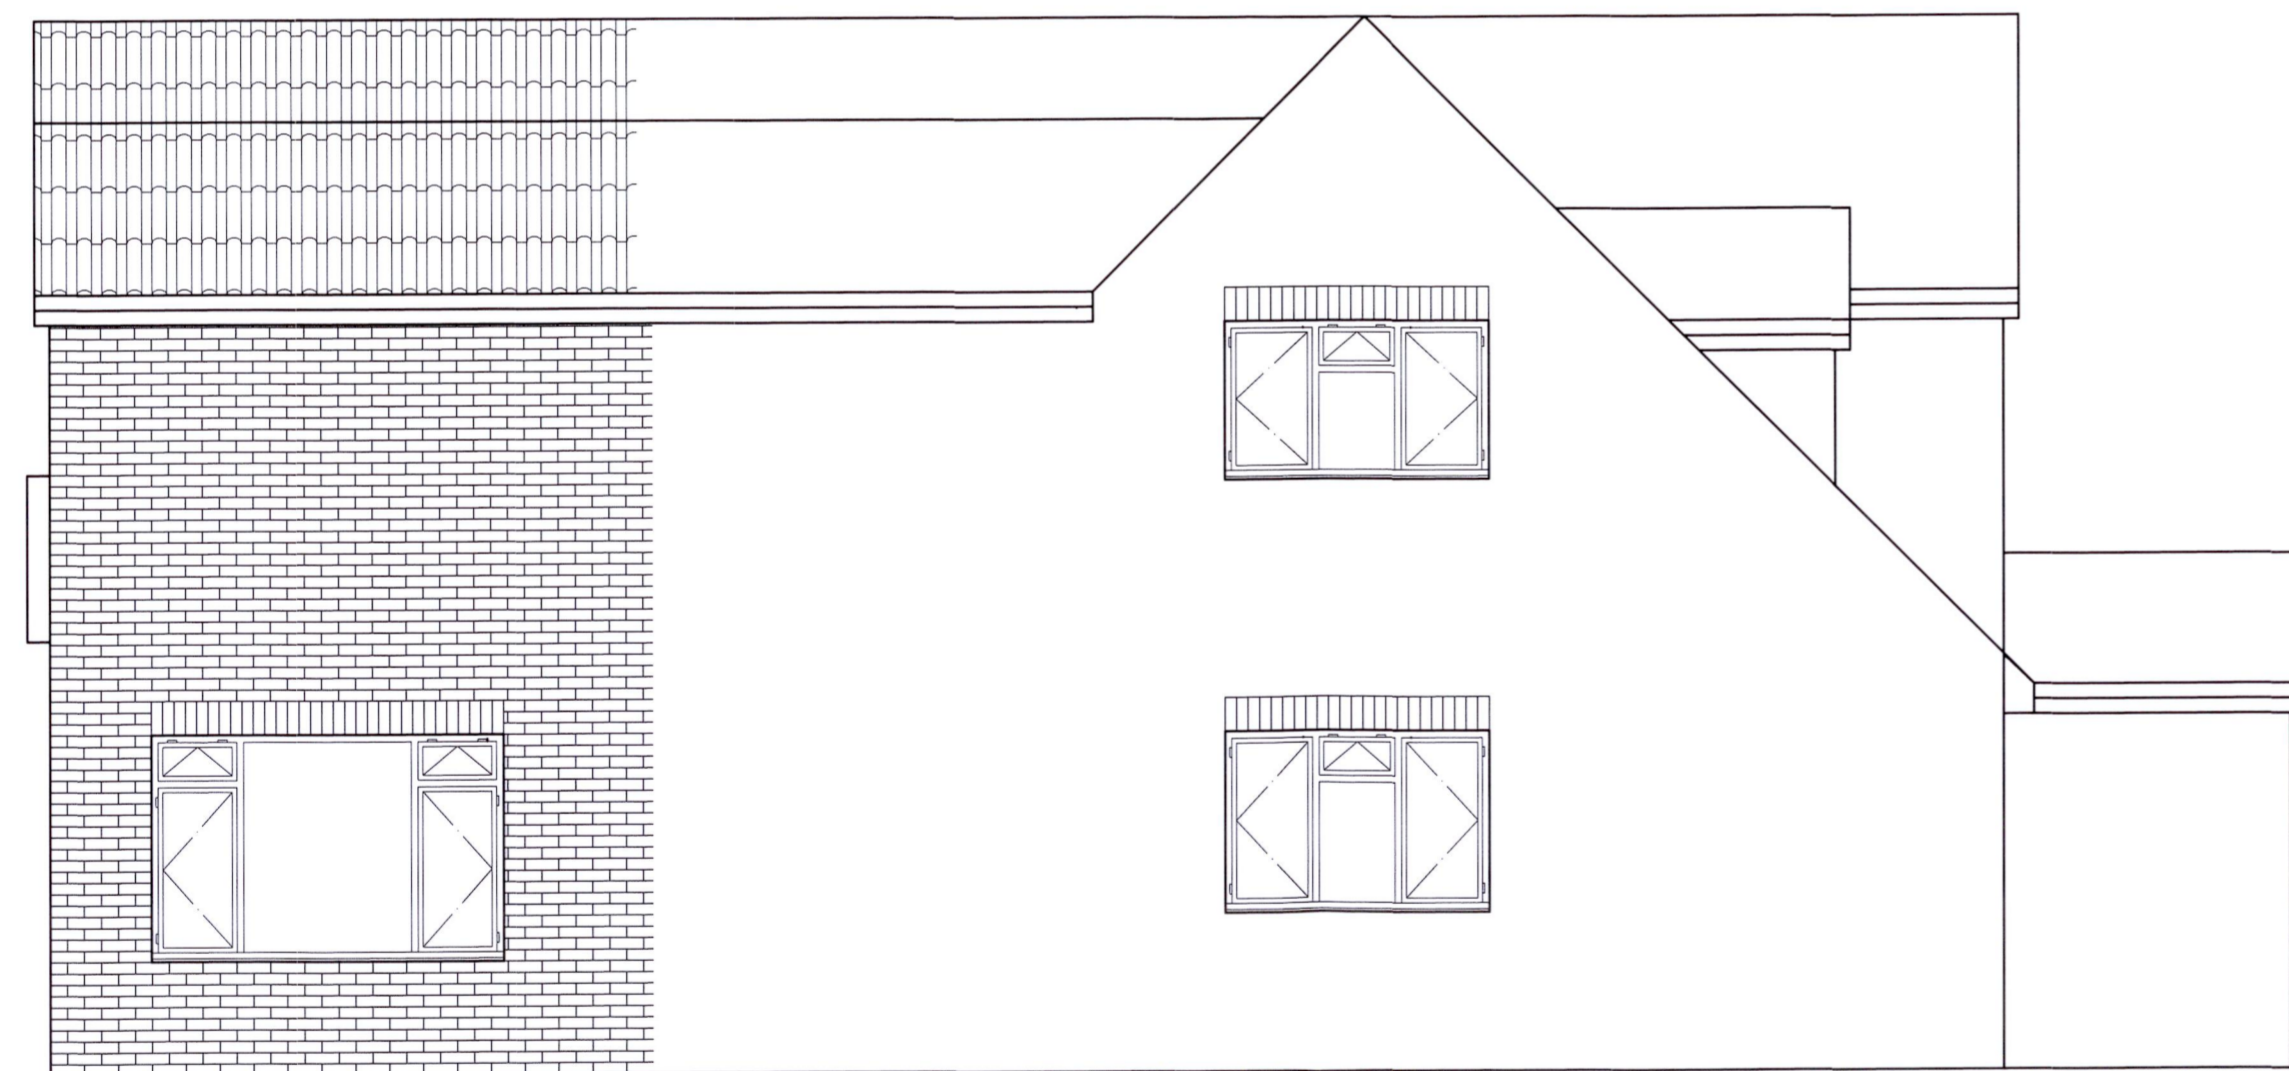



NOTES  
 All dimensions must be checked on site and not scaled from this drawing.  
 See also drawing of existing layout.

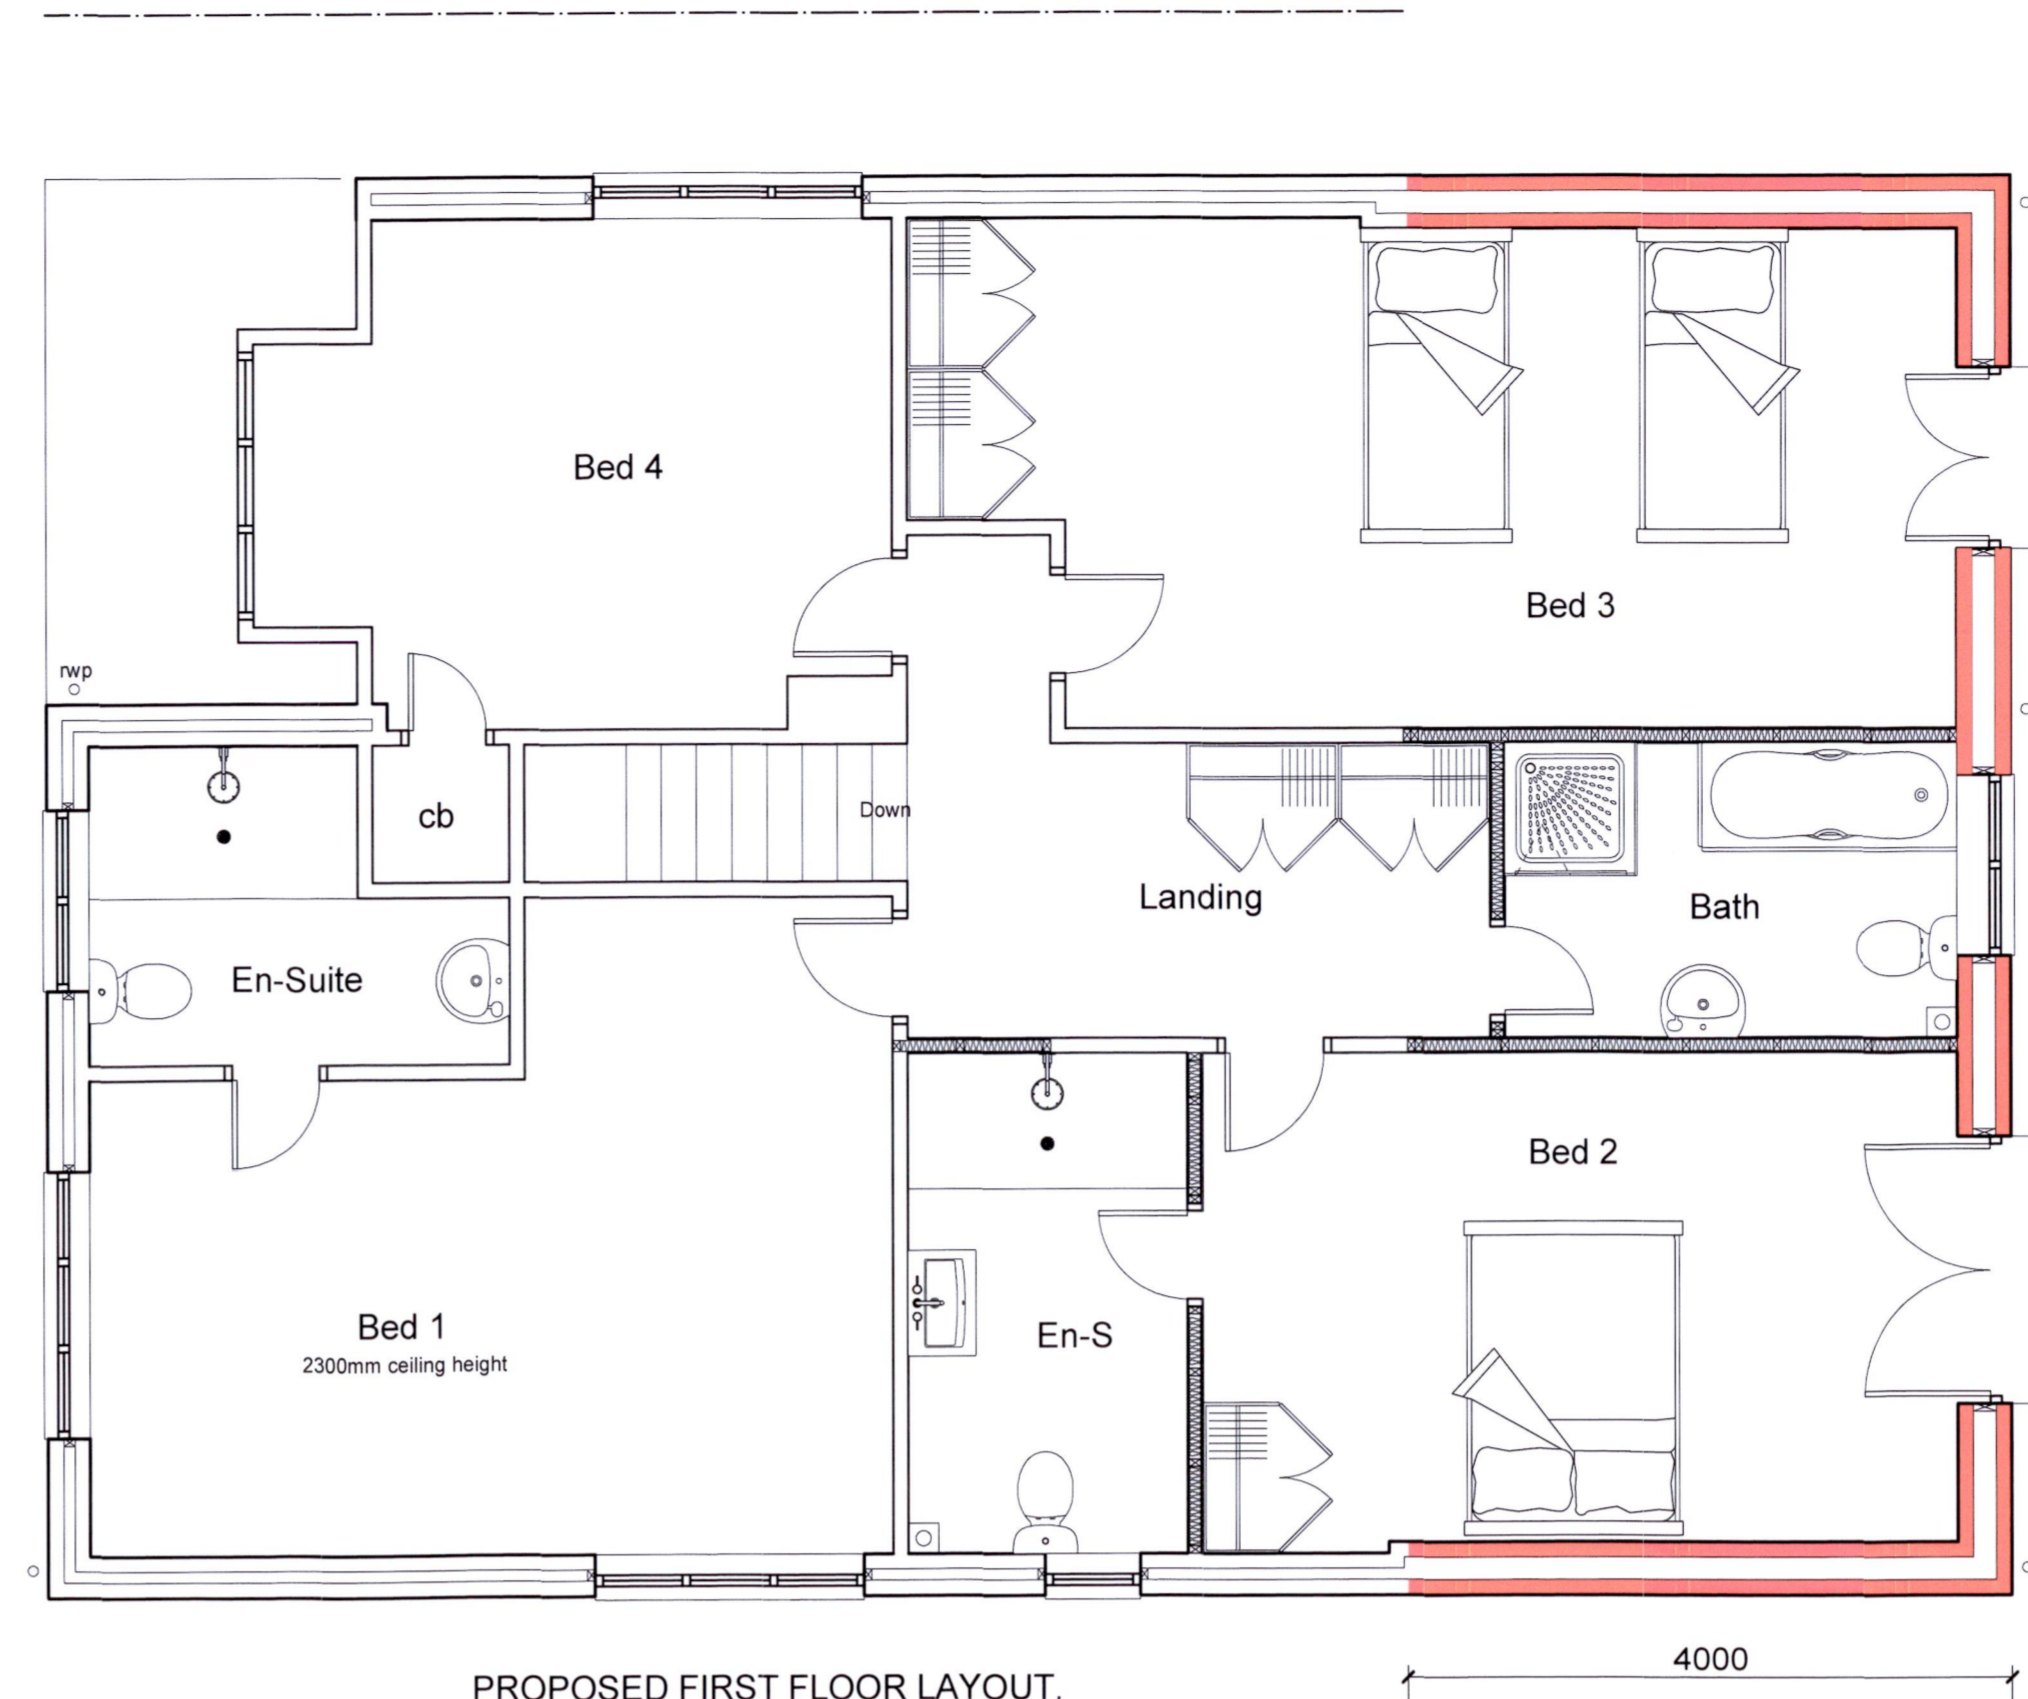

ROOF PLAN 1:100.

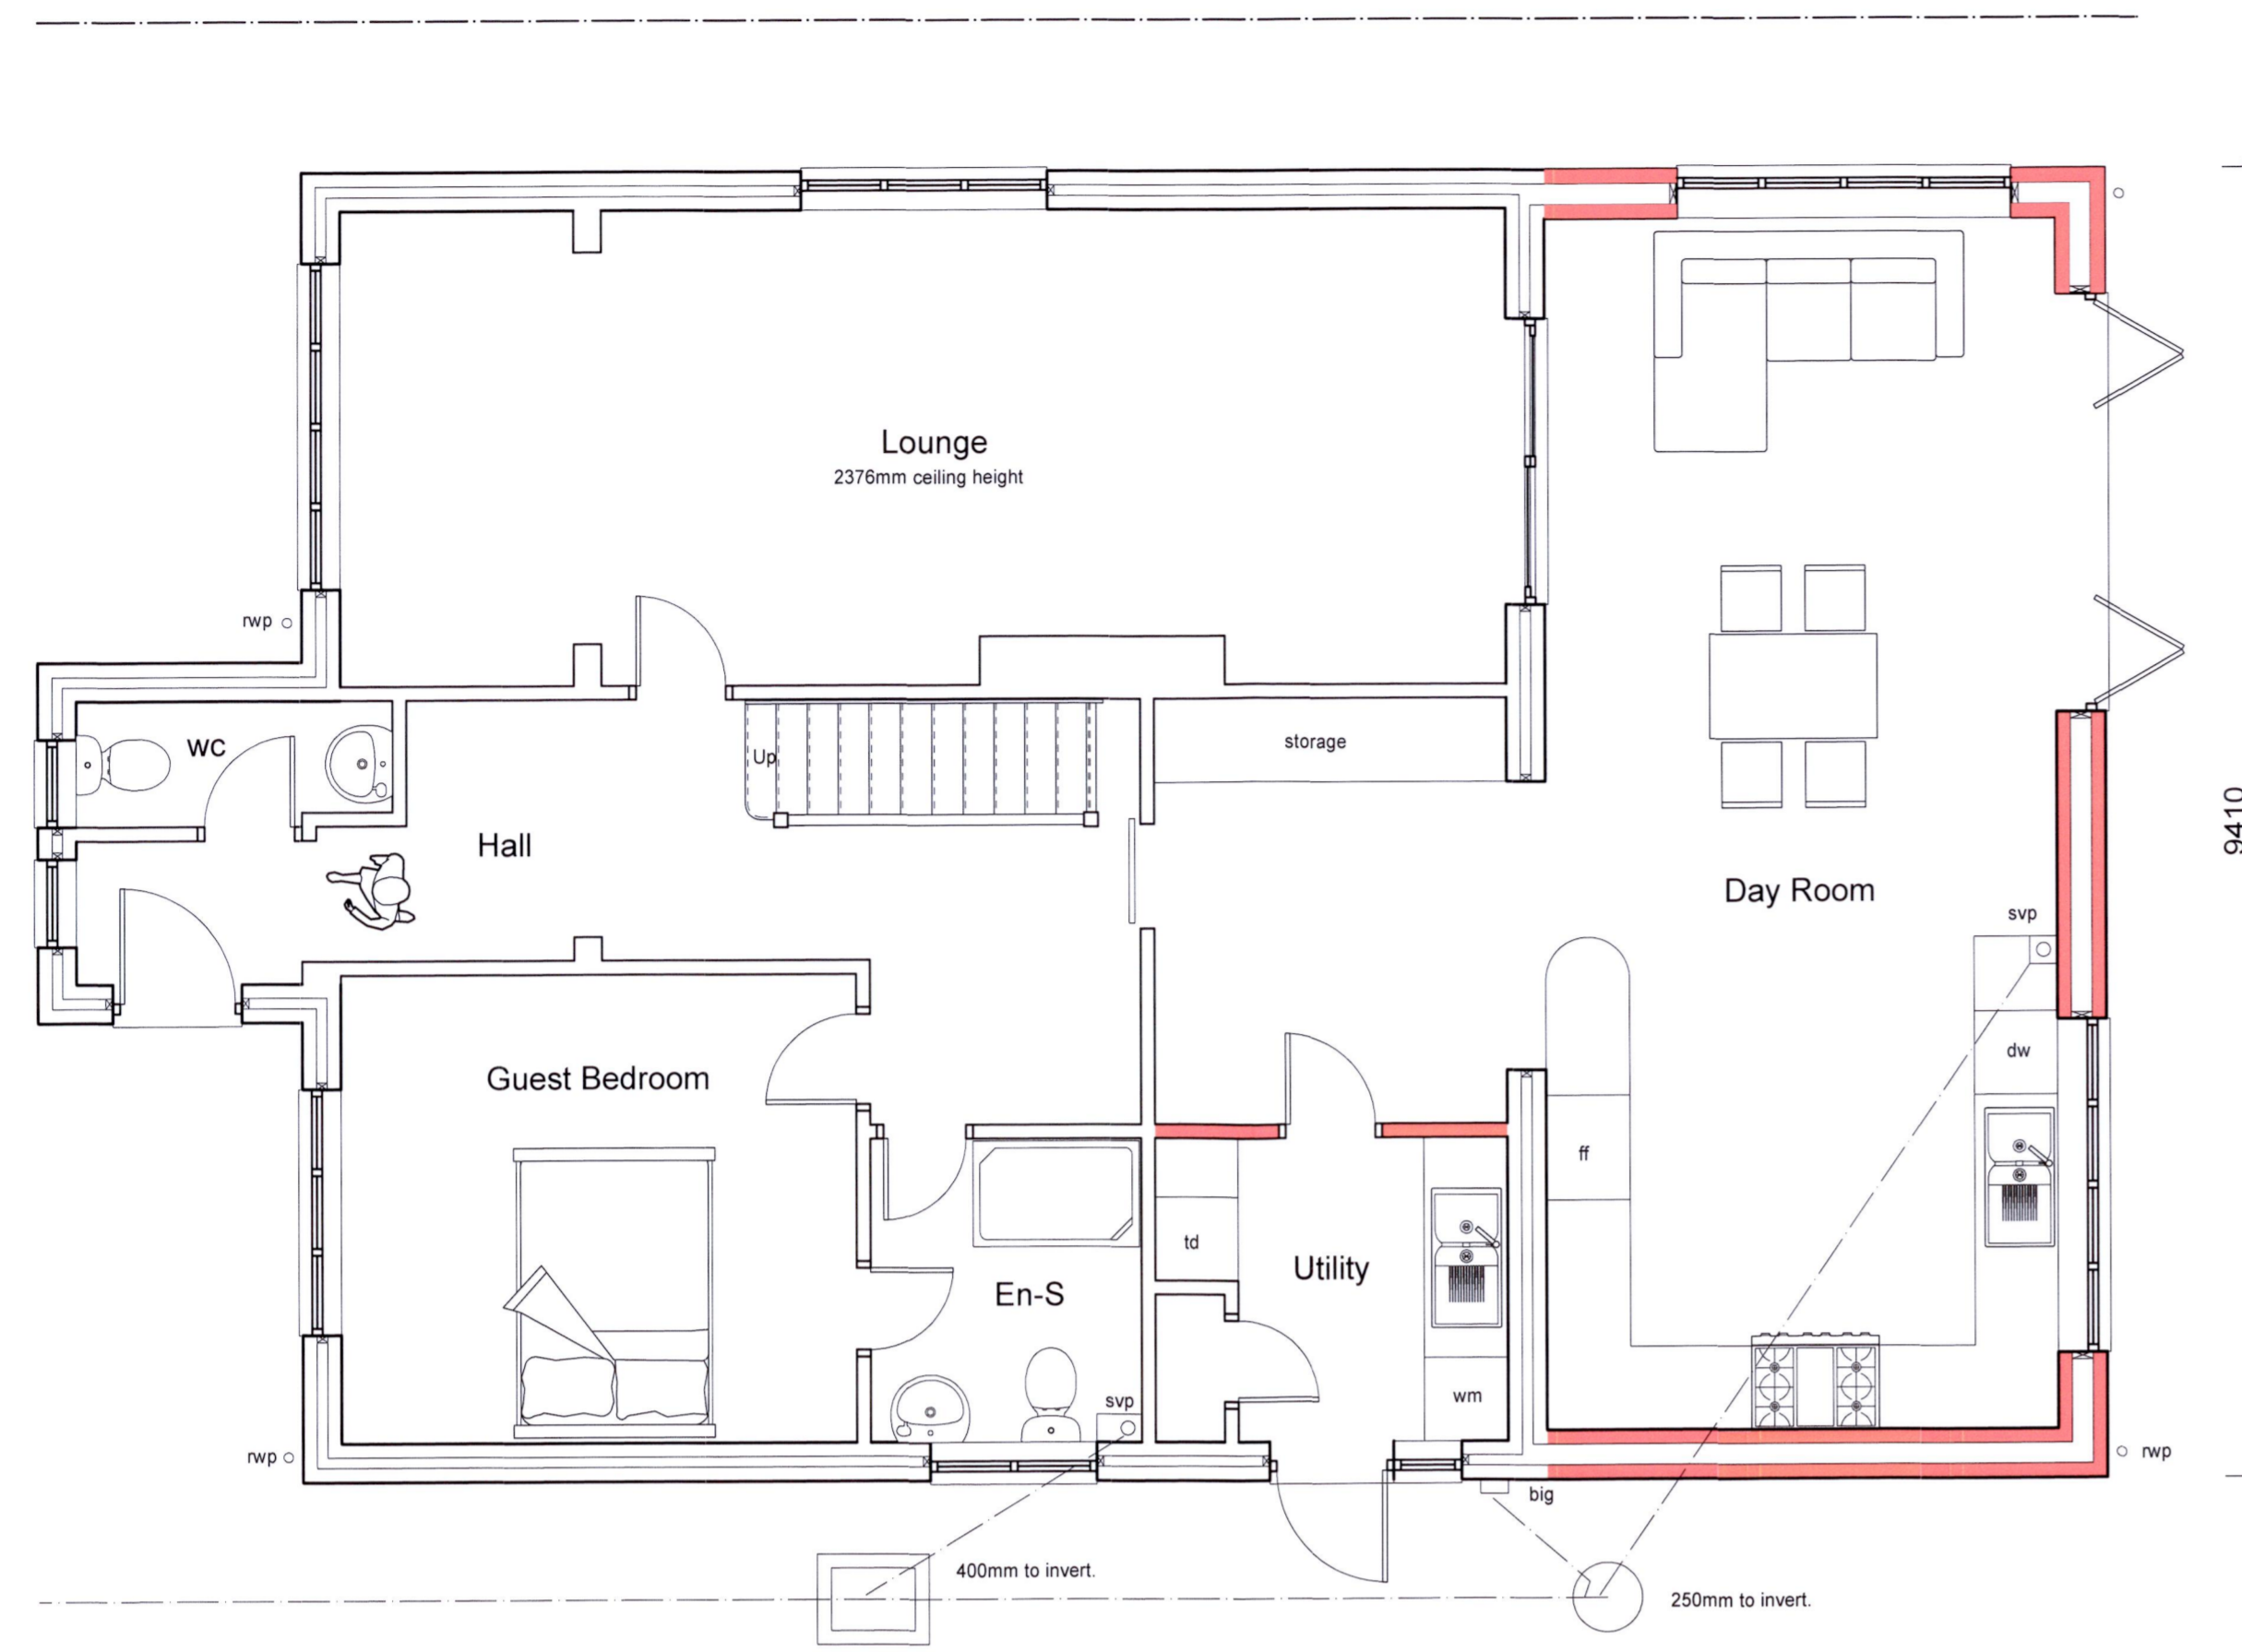

SOUTH EAST ELEVATION.

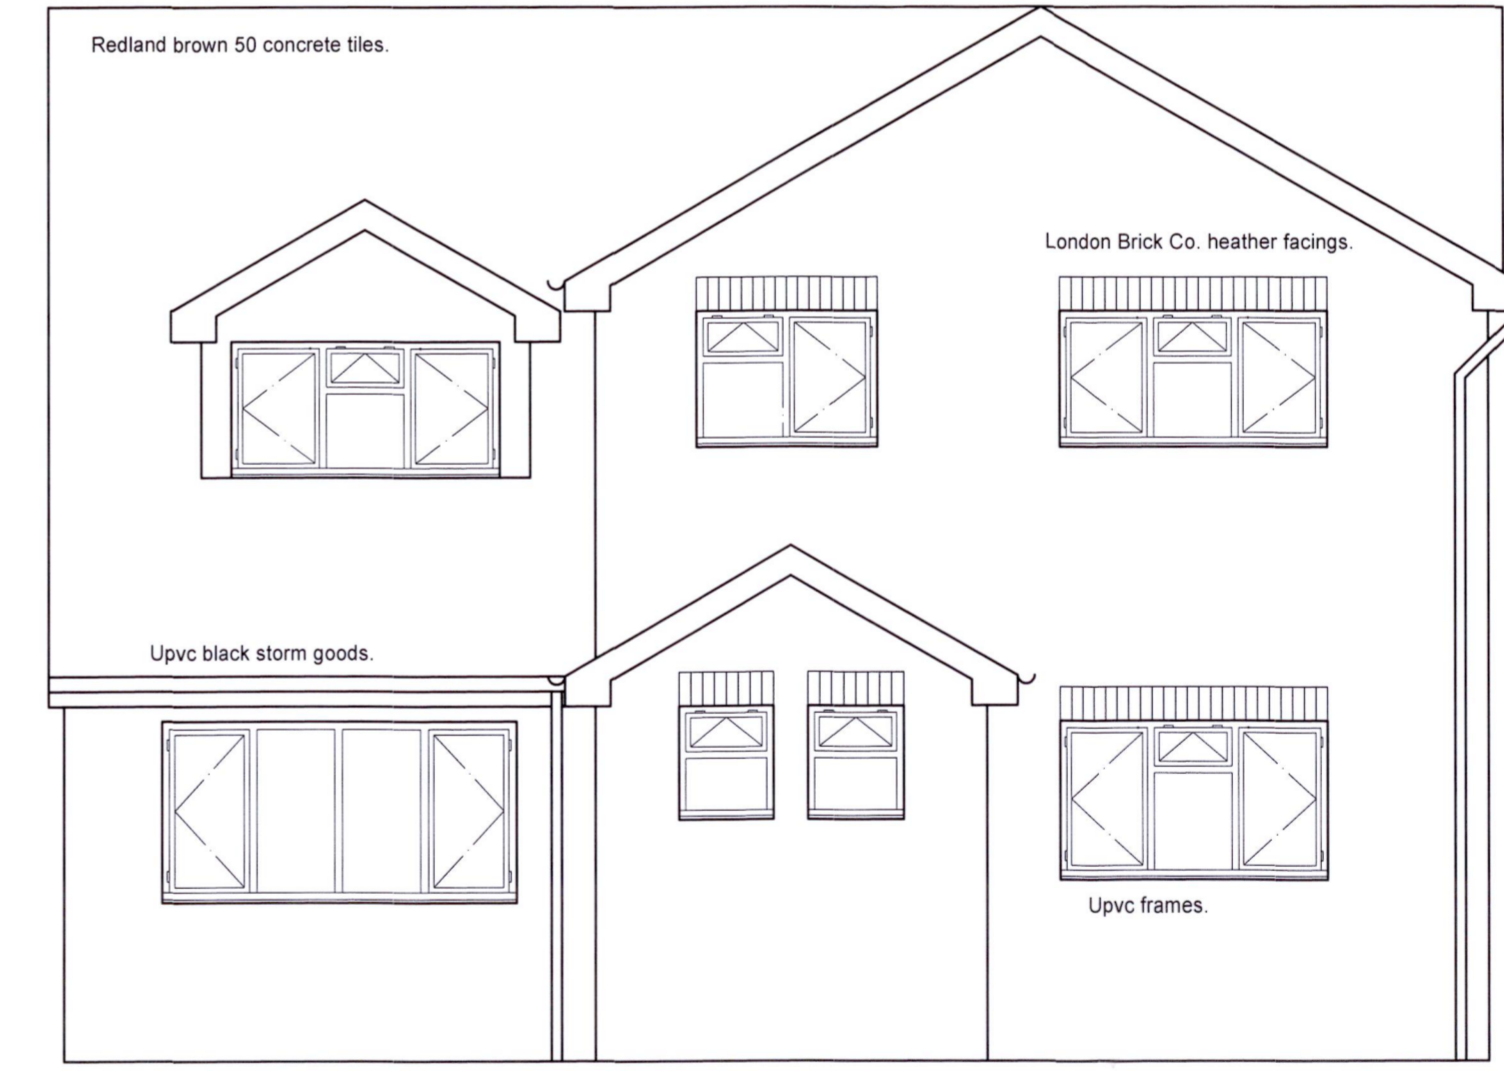

NORTH EAST ELEVATION.



NORTH WEST ELEVATION.



SOUTH WEST ELEVATION.

A	31 08 23	Alterations requested by client
	Date	Revisions

**JOHN WOODS**  
 TechRICS  
 Associate of the Chartered Institute of Building  
**Building Consultant**

Plan Drawing - Bill of Quantities - Estimating  
 Building Supervision - Valuations for Groundwork  
 and Civil Engineering

HEATH COPSE, WOLVERTON ROAD, BAUGHURST  
 HANTS. RG26 5JH  
 TEL: 0118 981 2766 FAX: 0118 981 2766

Client  
 Mr & Mrs. G. Taylor.

Job Title  
 "Cranborne", Baughurst Road, Baughurst,  
 Tadley, Hampshire, RG26 5LL.

Drawing Title  
 Proposed two storey extension to rear  
 of house.

Scale  
 1:50.

Date 22 08 23. Drawn By  
 John Woods.

Dwg No. 08 23 8143A. Rev.  
 A