


Do not scale
Work only to figured dimensions
All dimensions to be checked on site
Any discrepancies reported
This drawing is protected by the Copyright Acts

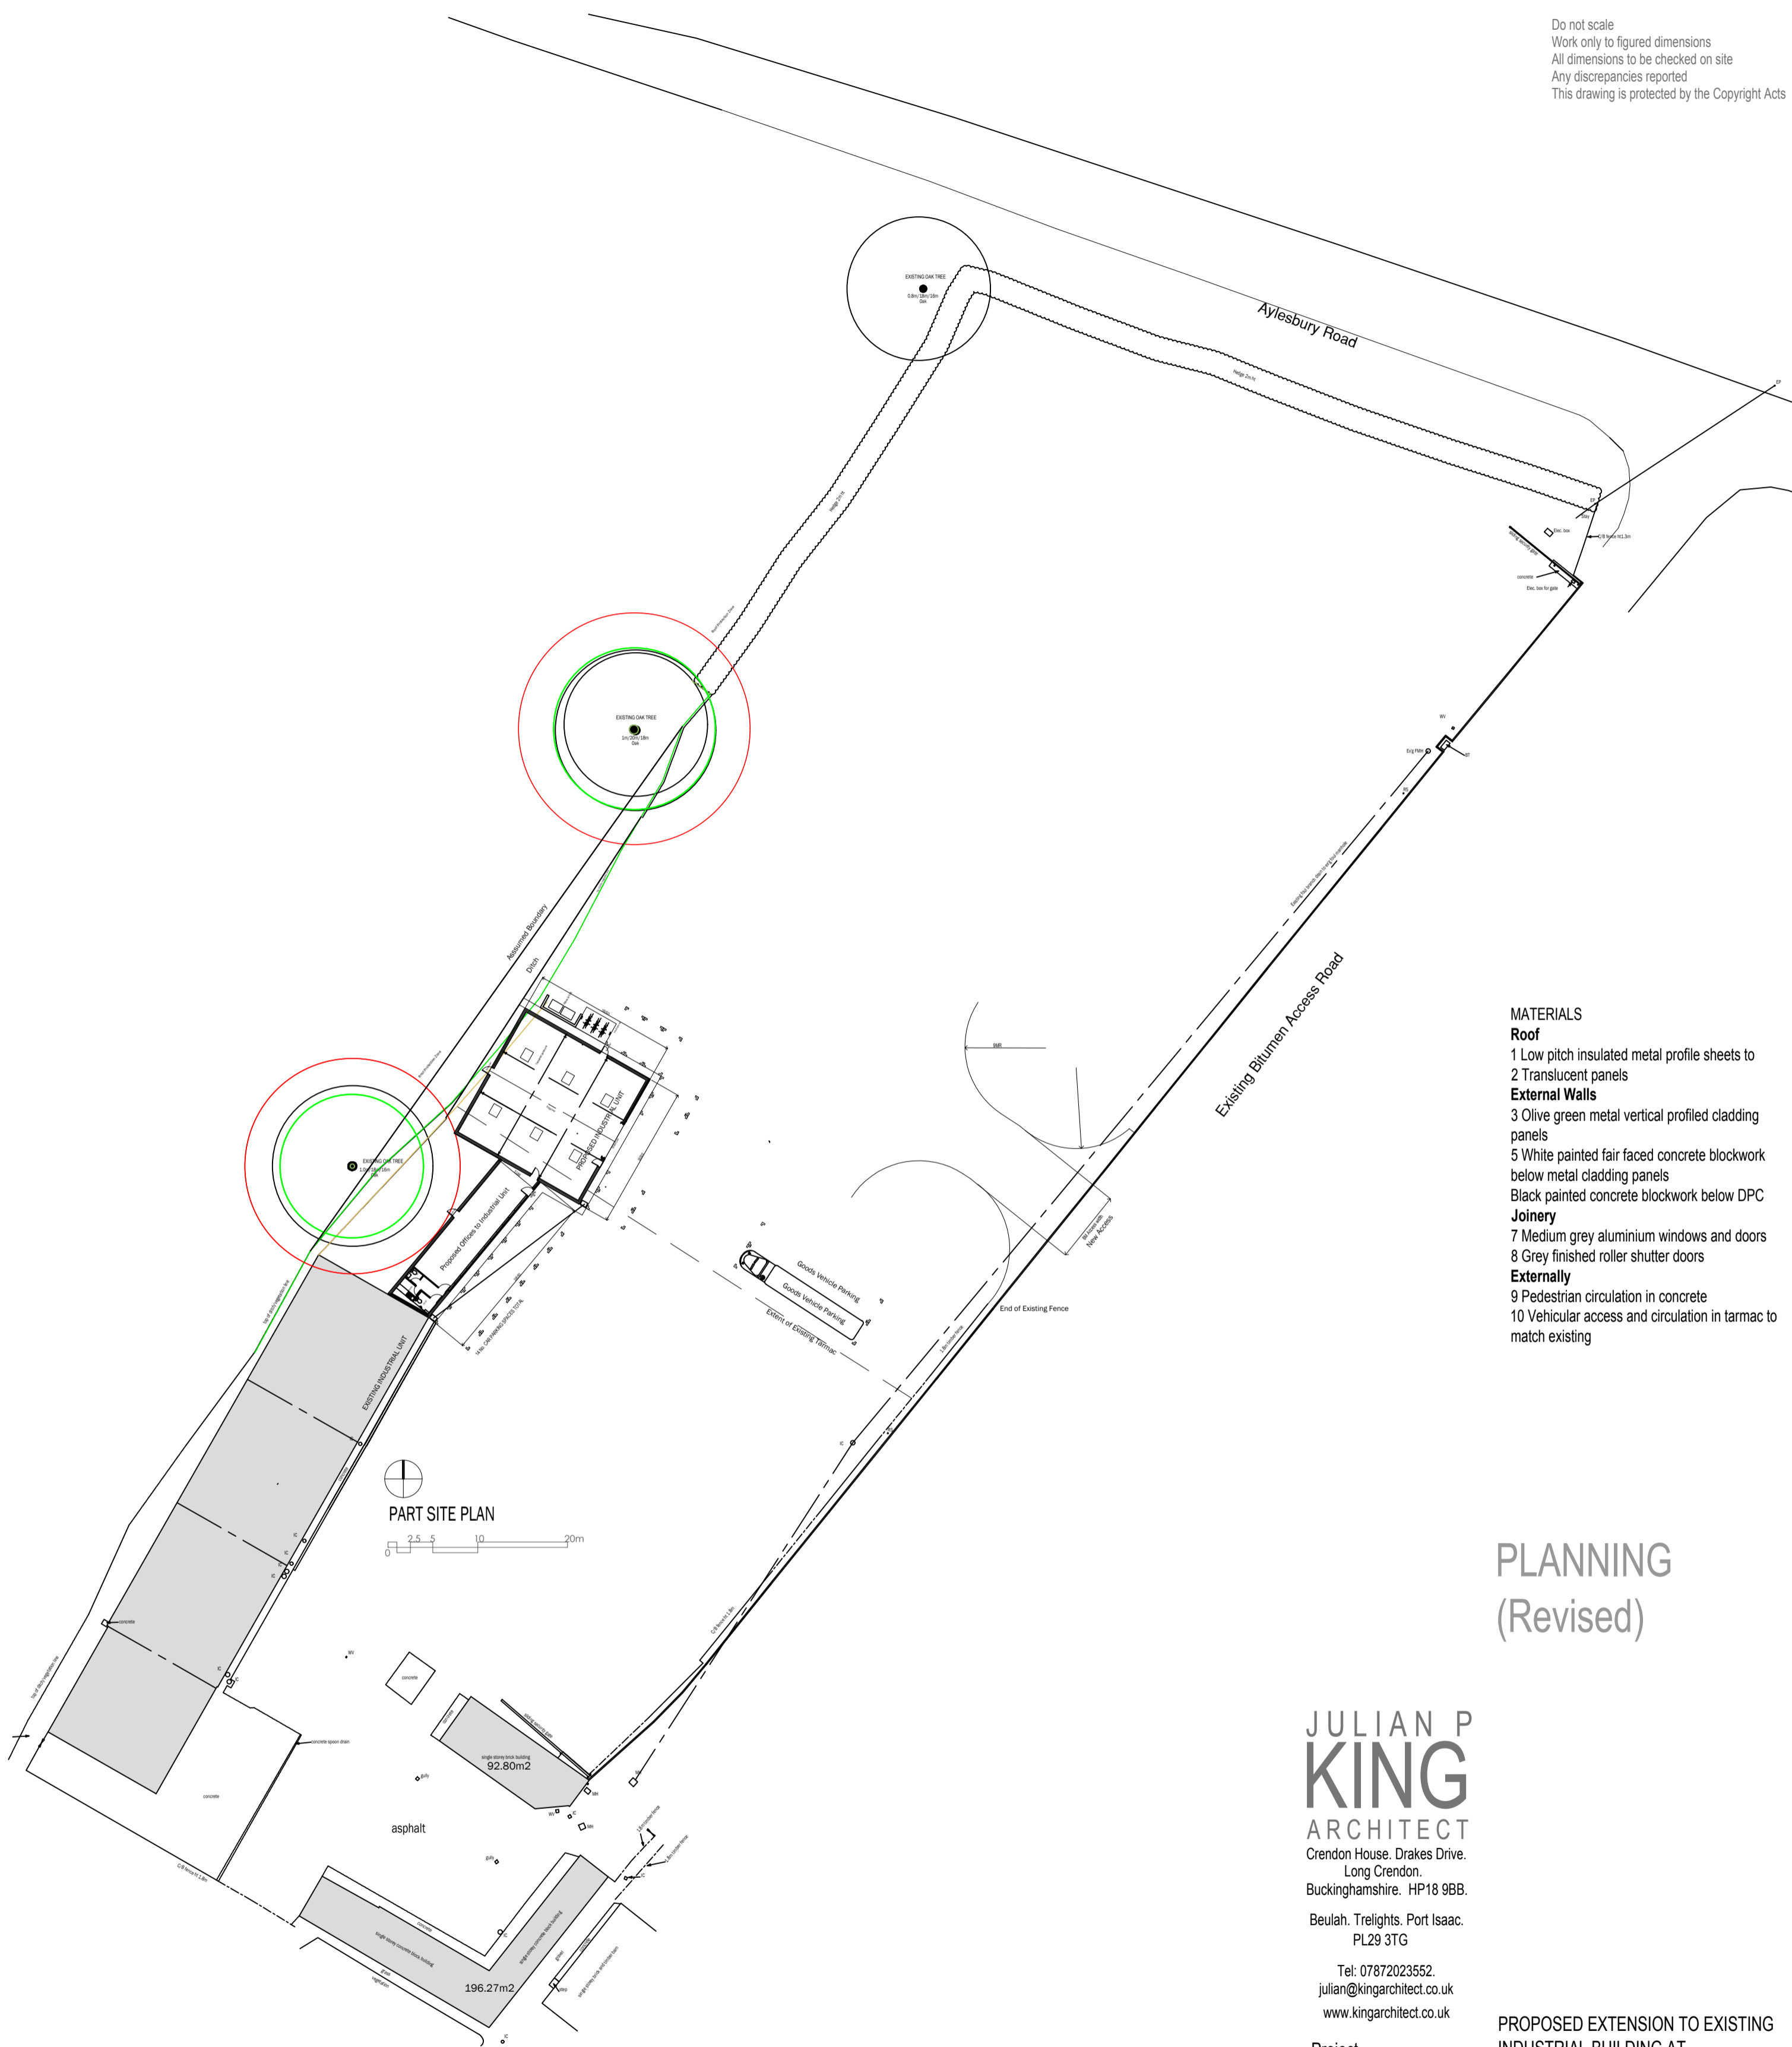

- MATERIALS**
- Roof**
 - 1 Low pitch insulated metal profile sheets to
 - 2 Translucent panels
 - External Walls**
 - 3 Olive green metal vertical profiled cladding panels
 - 5 White painted fair faced concrete blockwork below metal cladding panels
 - Black painted concrete blockwork below DPC
 - Joinery**
 - 7 Medium grey aluminium windows and doors
 - 8 Grey finished roller shutter doors
 - Externally**
 - 9 Pedestrian circulation in concrete
 - 10 Vehicular access and circulation in tarmac to match existing

PLANNING
(Revised)

**JULIAN P
KING**
ARCHITECT
Crendon House, Drakes Drive,
Long Crendon,
Buckinghamshire, HP18 9BB.
Beulah, Trelights, Port Isaac,
PL29 3TG
Tel: 07872023552.
julian@kingarchitect.co.uk
www.kingarchitect.co.uk


Project PROPOSED EXTENSION TO EXISTING
INDUSTRIAL BUILDING AT
7 ACRE BUSINESS PARK
ASTON CLINTON

Drawing SITE PLAN

Scale 1:500 @ A2

Date 06.23

Drawing No. 680.300

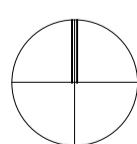

0 2.5 5 10 20m 30m

SITE PLAN