


Do not scale
Work only to figured dimensions
All dimensions to be checked on site
Any discrepancies reported
This drawing is protected by the Copyright Acts

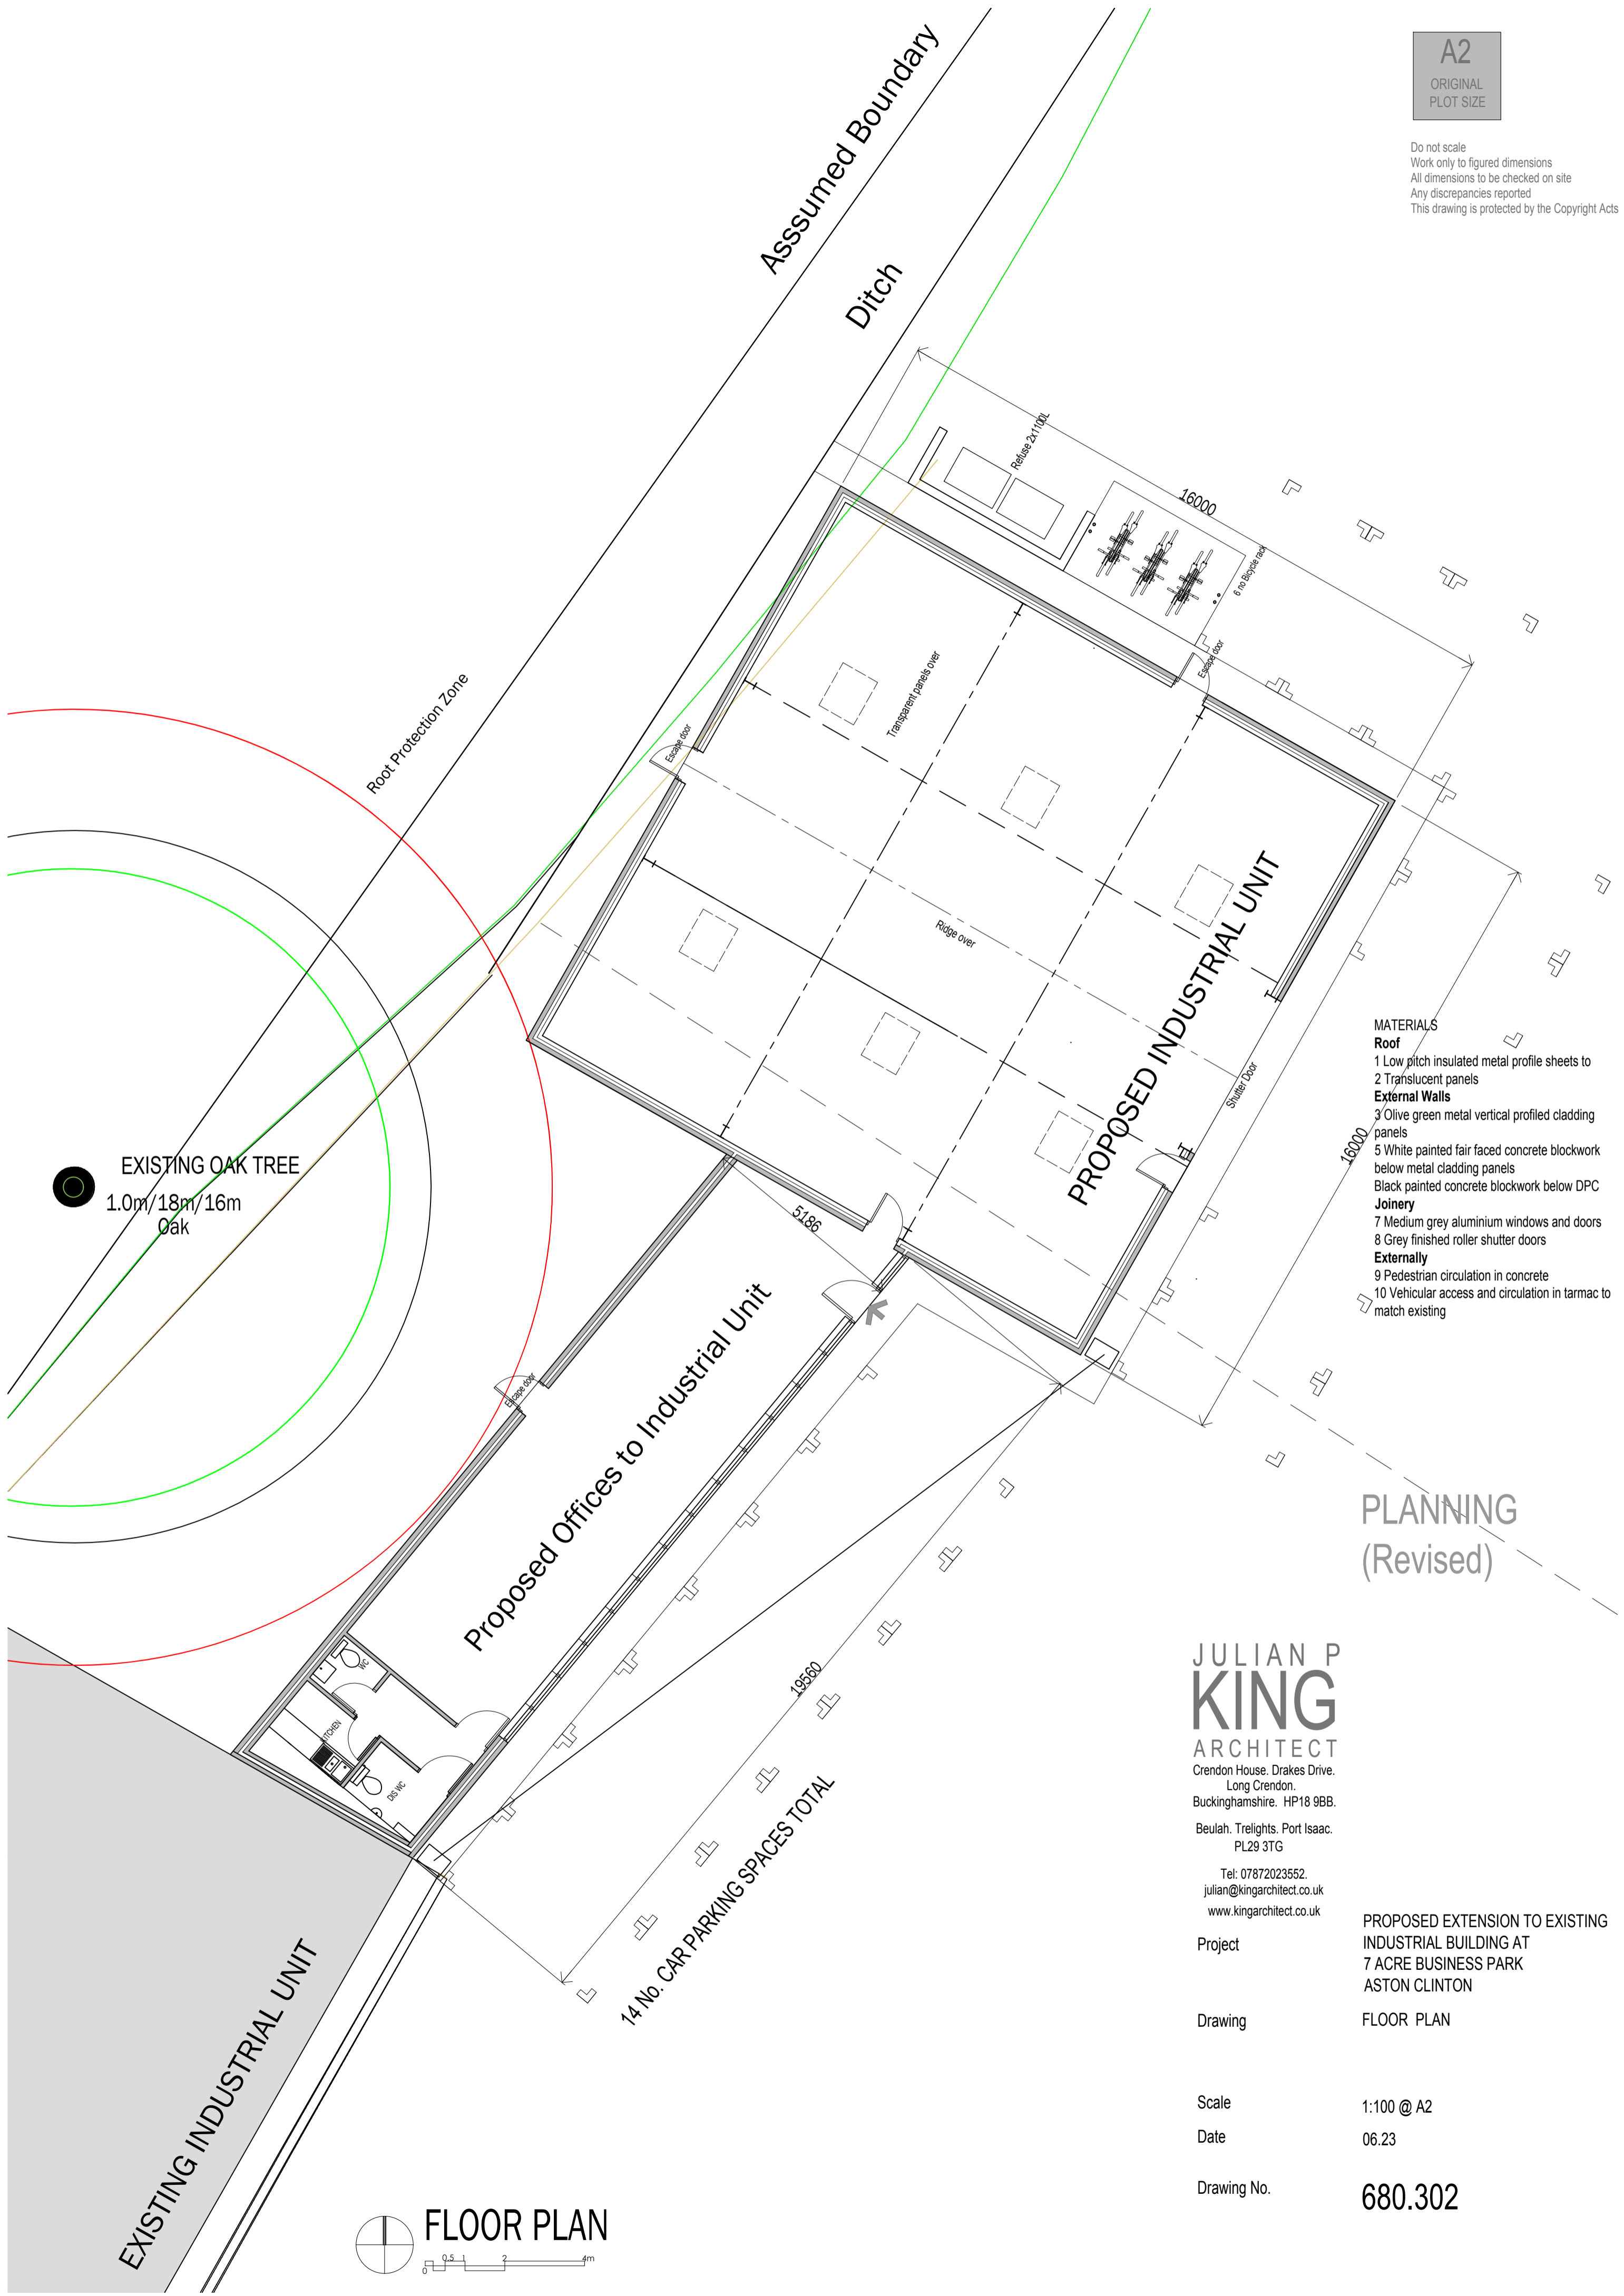

- MATERIALS**
- Roof**
- 1 Low pitch insulated metal profile sheets to
 - 2 Translucent panels
- External Walls**
- 3 Olive green metal vertical profiled cladding panels
 - 5 White painted fair faced concrete blockwork below metal cladding panels
 - Black painted concrete blockwork below DPC
- Joinery**
- 7 Medium grey aluminium windows and doors
 - 8 Grey finished roller shutter doors
- Externally**
- 9 Pedestrian circulation in concrete
 - 10 Vehicular access and circulation in tarmac to match existing

PLANNING
(Revised)

**JULIAN P
KING**
ARCHITECT
Crendon House, Drakes Drive,
Long Crendon,
Buckinghamshire, HP18 9BB.
Beulah, Treights, Port Isaac,
PL29 3TG
Tel: 07872023552.
julian@kingarchitect.co.uk
www.kingarchitect.co.uk


Project: PROPOSED EXTENSION TO EXISTING INDUSTRIAL BUILDING AT 7 ACRE BUSINESS PARK ASTON CLINTON

Drawing: FLOOR PLAN

Scale: 1:100 @ A2

Date: 06.23

Drawing No.: 680.302

  **FLOOR PLAN**
0 0.5 1 2 m