

Do not scale
Work only to figured dimensions
All dimensions to be checked on site
Any discrepancies reported
This drawing is protected by the Copyright Acts

MATERIALS

- Roof**
1 Low pitch insulated metal profile sheets to
2 Translucent panels
- External Walls**
3 Olive green metal vertical profiled cladding panels
5 White painted fair faced concrete blockwork below metal cladding panels
Black painted concrete blockwork below DPC
- Joinery**
7 Medium grey aluminium windows and doors
8 Grey finished roller shutter doors
- Externally**
9 Pedestrian circulation in concrete
10 Vehicular access and circulation in tarmac to match existing

PLANNING
(Revised)

JULIAN P
KING
ARCHITECT

Crendon House, Drakes Drive,
Long Crendon,
Buckinghamshire, HP18 9BB.
Beulah, Trelights, Port Isaac,
PL29 3TG.
01844 202707, 07872023552
julian@kingarchitect.co.uk
www.kingarchitect.co.uk

PROPOSED EXTENSION TO EXISTING
INDUSTRIAL BUILDING AT
7 ACRE BUSINESS PARK
ASTON CLINTON

Project

Drawing

NORTH EAST ELEVATION

Scale


1:100 @ A2

Date

06.23

Drawing No.

680.306

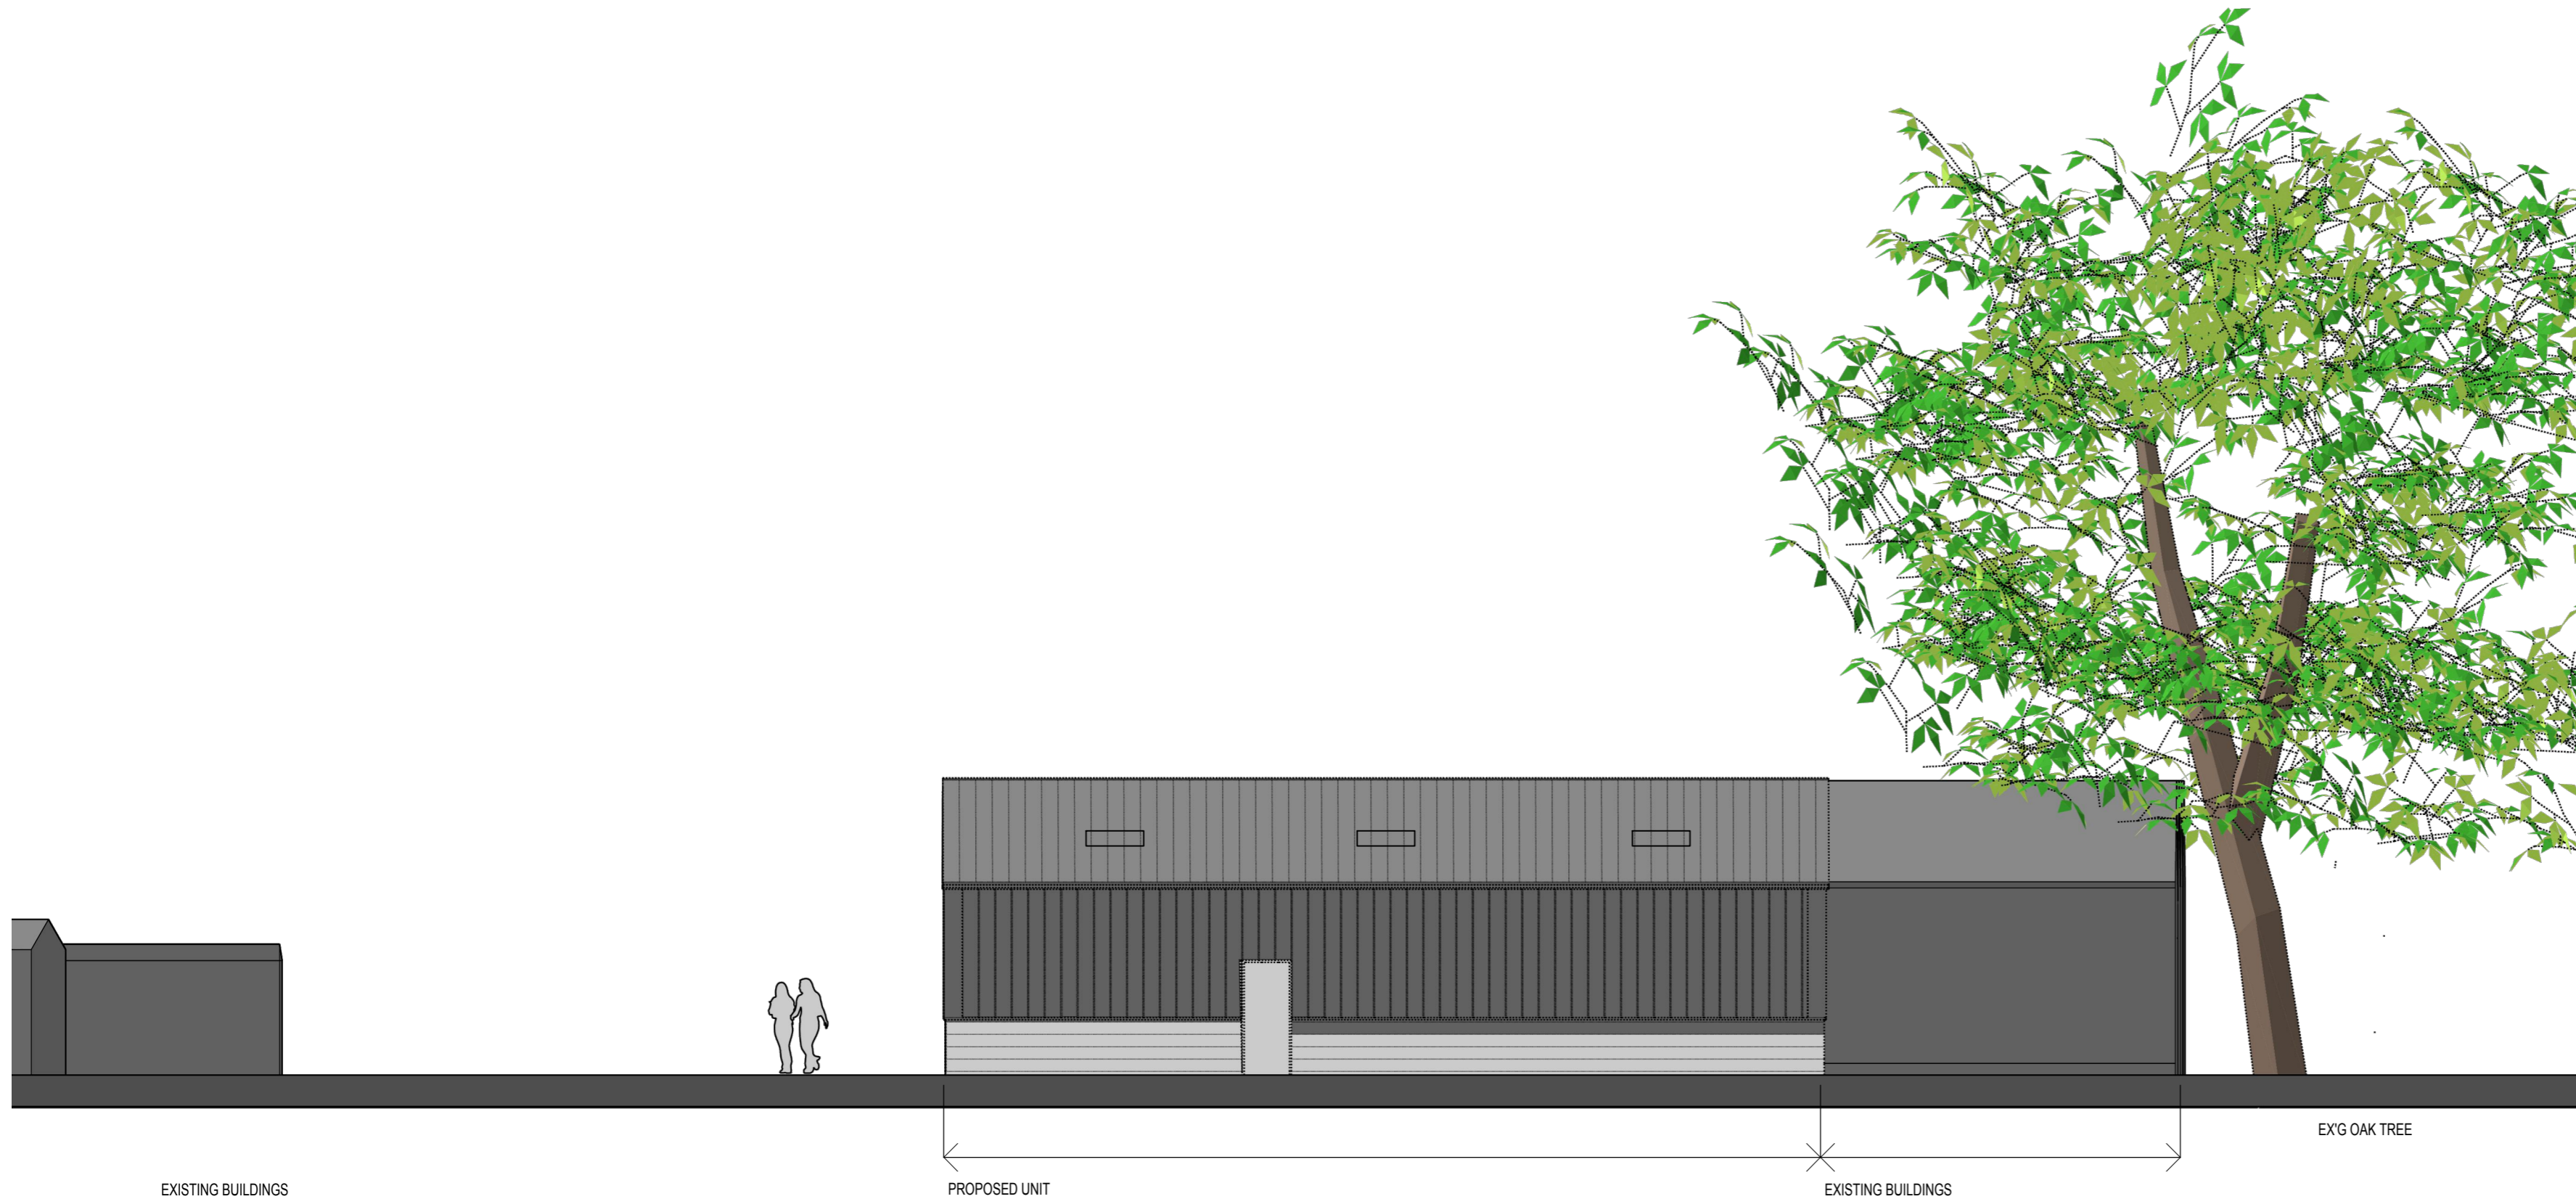

NORTH EAST ELEVATION

