

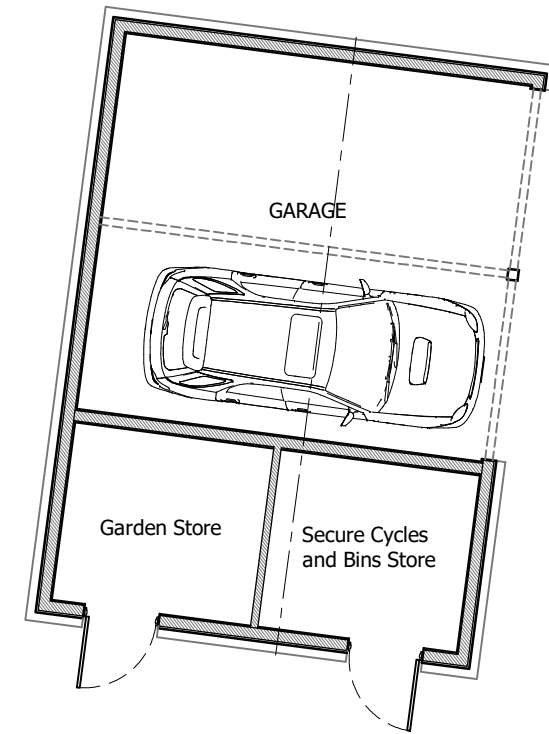
 


SITE LOCATION PLAN 1:1250


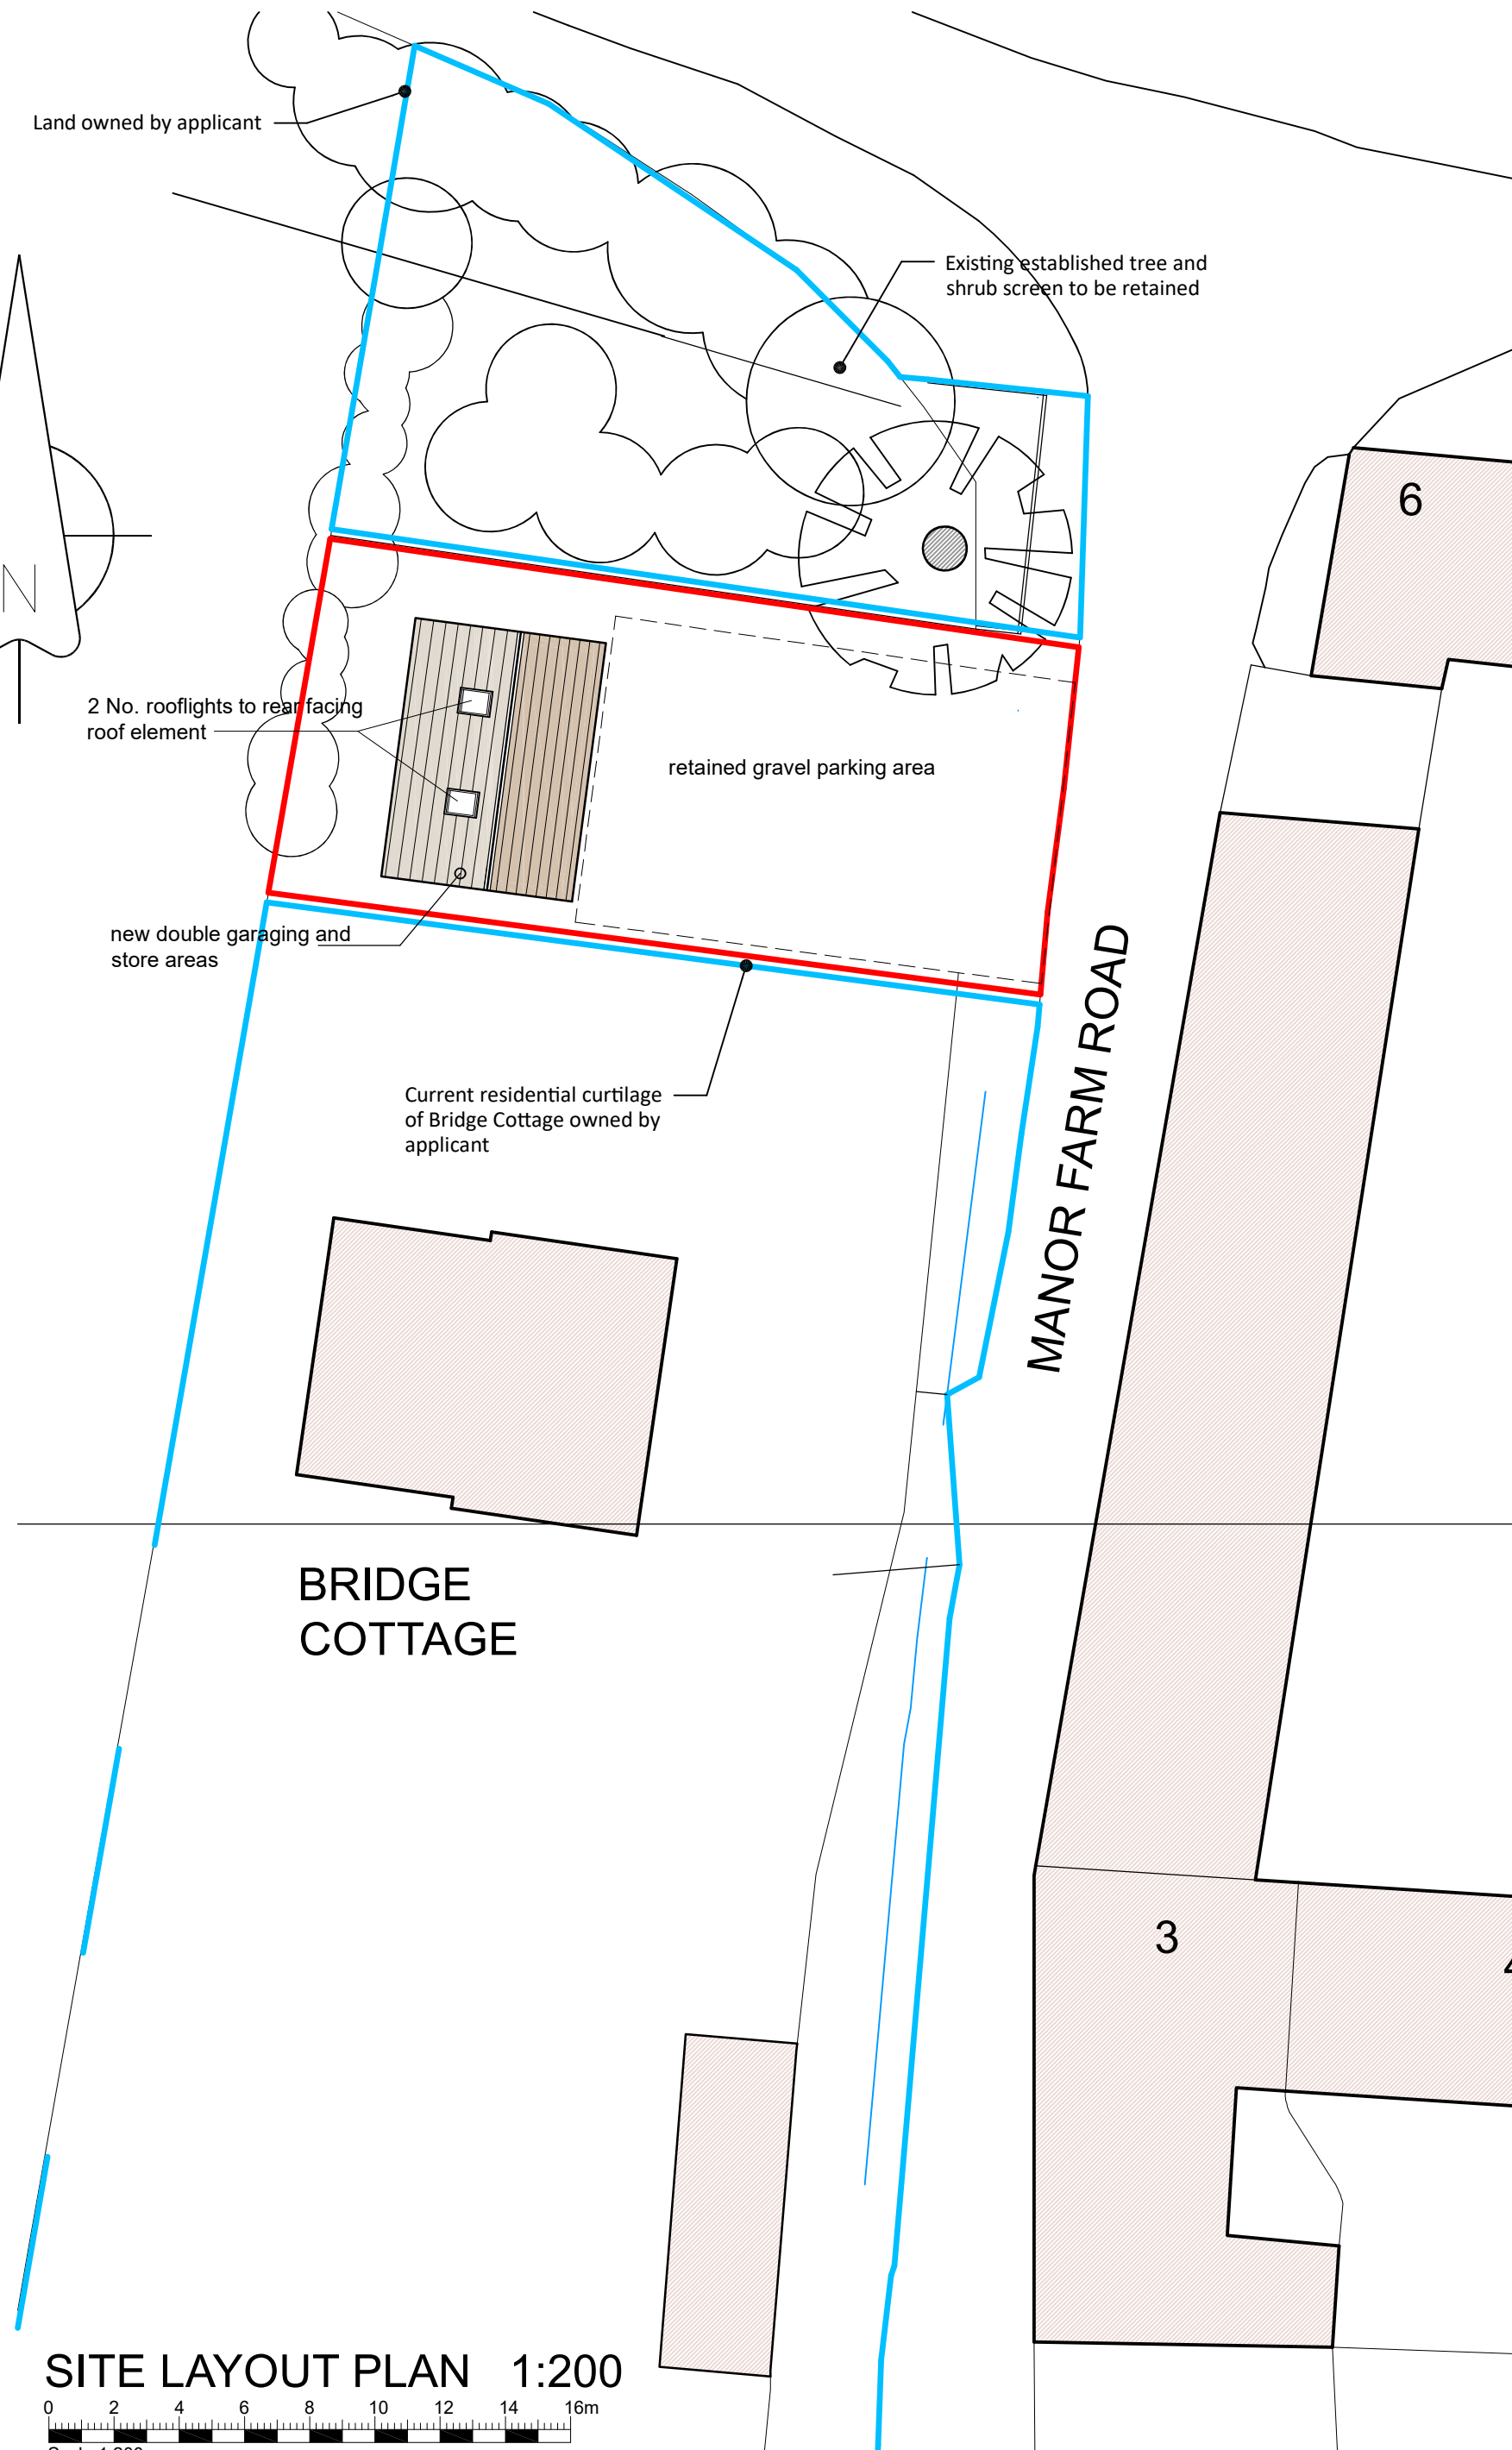


FLOOR PLAN 1:100

 


BRIDGE COTTAGE

SITE LAYOUT PLAN 1:200

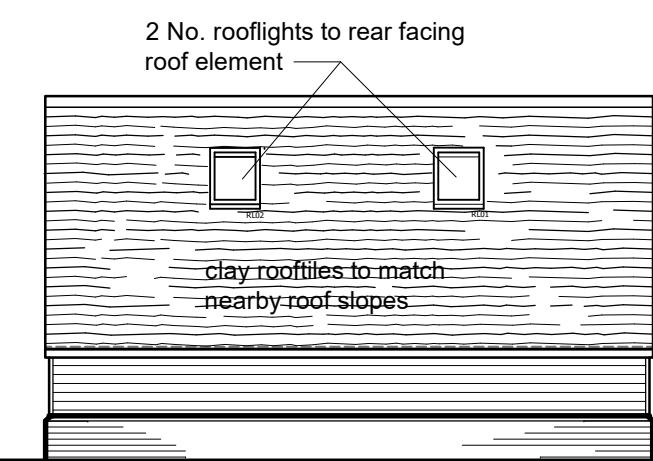 


REAR (West) 1:100

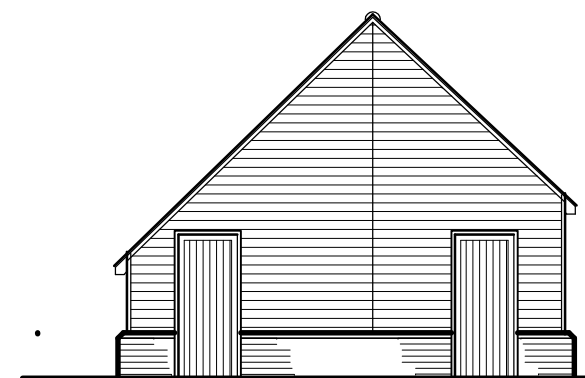


SIDE (South) 1:100

ELEVATIONS

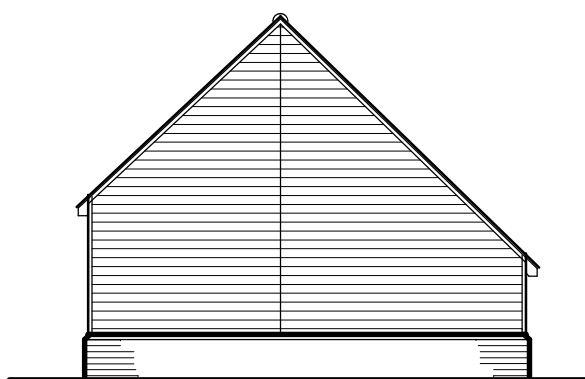

SIDE (North) 1:100

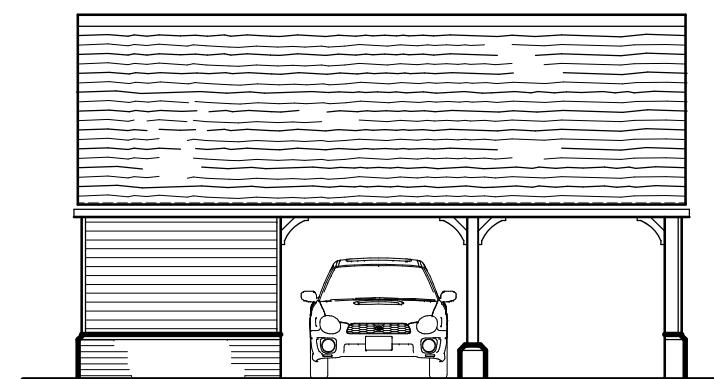

FRONT (East) 1:100

NOTE:

1. This drawing is the property of Banks Design Architects and all designs hereon are covered by copyright. The drawing and information hereon may not be used for any other purposes other than for which it was originally intended.
2. All dimensions and descriptions on this drawing are to be checked. Any discrepancies are to be reported to the architect immediately.
3. NO dimensions to be scaled off this drawing.
4. ANY changes in materials must be approved by architects, building control and planning if applicable prior to order.
5. All drawings MUST be read in conjunction with structural drawings and calculations



08.09.2023	rooflights added to garage	A
date	description	revision

REVISIONS

BANKS DESIGN ARCHITECTS
 No 2 The Granary Bignell Park Barns
 Chesterton, Bicester, Oxon, OX26 1TD
 Email: mail@banksdesignarchitects.co.uk
 Tel: 01869 252308

project
PROPOSED DETACHED GARAGE
 BRIDGE COTTAGE
 BARTON HARTSHORN
 BUCKS
 MK18 4JX

drawing title
PLANNING PROPOSALS

scale 1:1250, 1:200, 1:100 date NOV 2020

drawing number 6219-11A	drawing size A 2
----------------------------	---------------------