





North East Elevation (front)

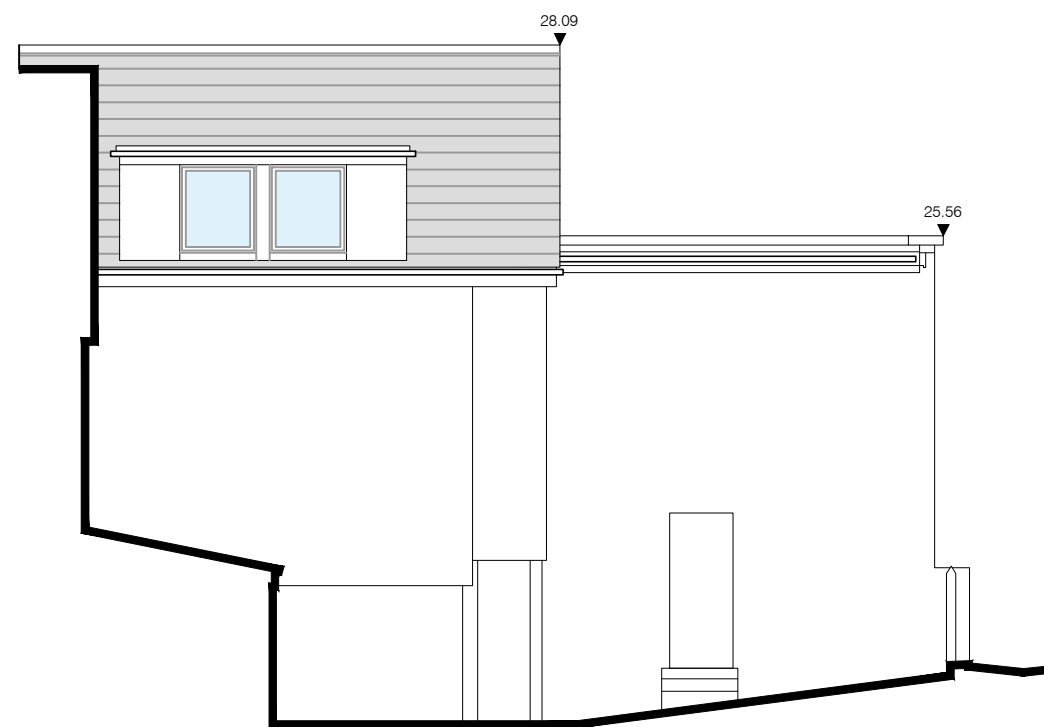

North West Elevation

 

TITLE:
Alterations to:
3 Cranfield
Polzeath
Cornwall

DRAWING:
Existing Elevations

DATE: 12.09.22	SCALE: 1:100 at A3
DRAWN BY: RB	

DRAWING NUMBER:
3CP-003

No dimensions to be scaled from this drawing. All sizes and dimensions to be verified on site. All dimensions on this drawing are in millimetres unless otherwise stated.

EXISTING