




EXISTING GROUND FLOOR PLAN
SCALE 1:50

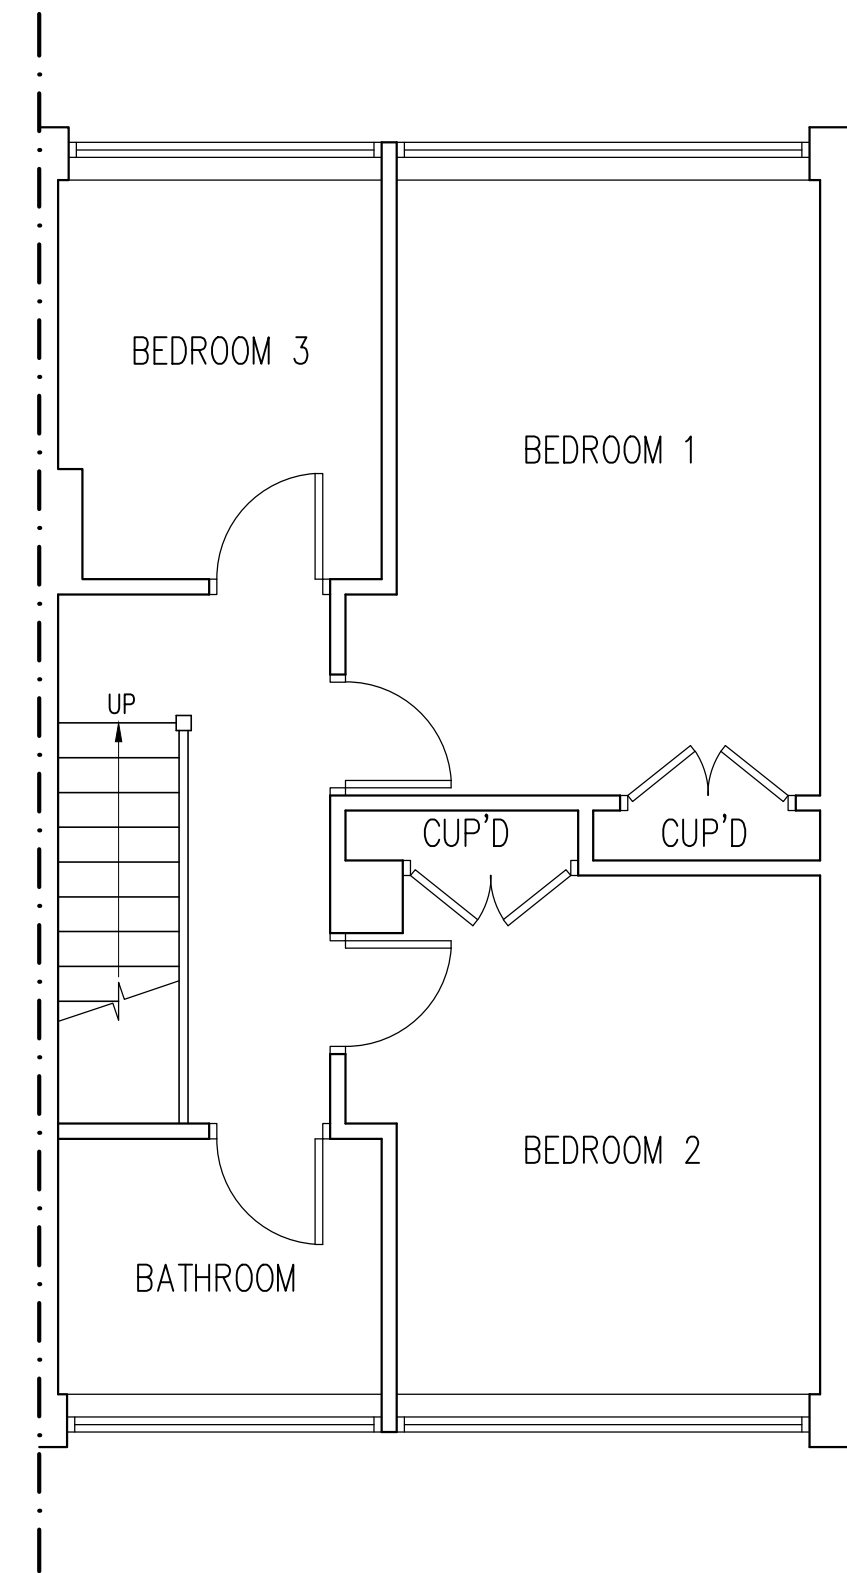


EXISTING FIRST FLOOR PLAN
SCALE 1:50

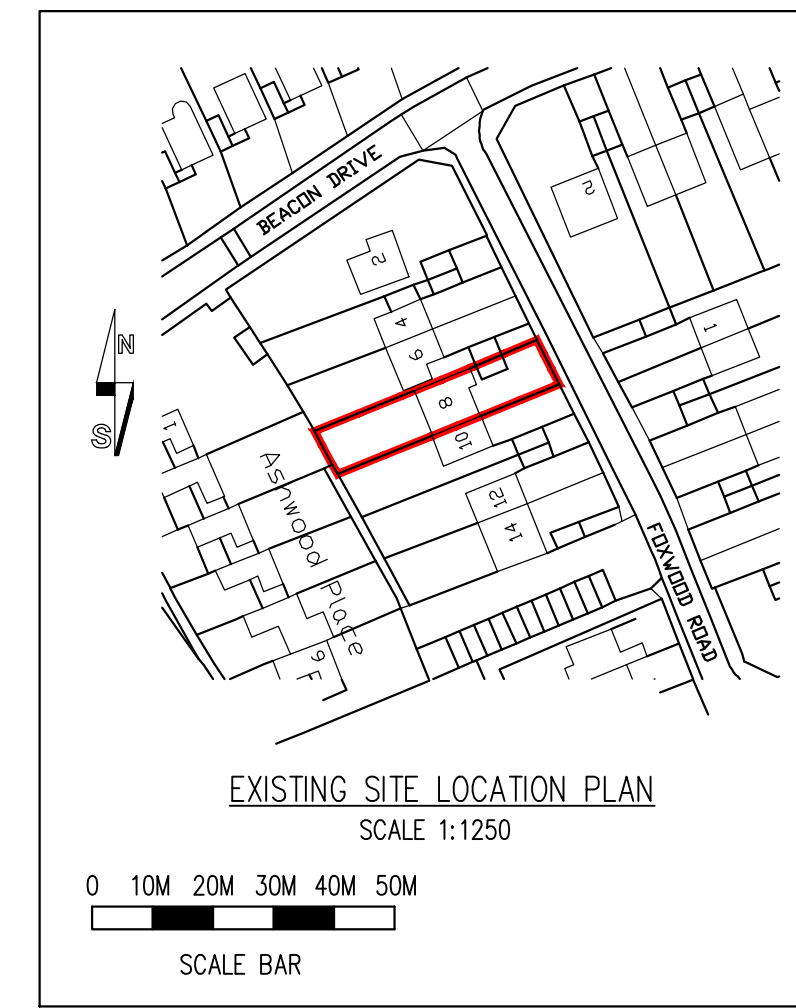


EXISTING SITE LOCATION PLAN
SCALE 1:1250

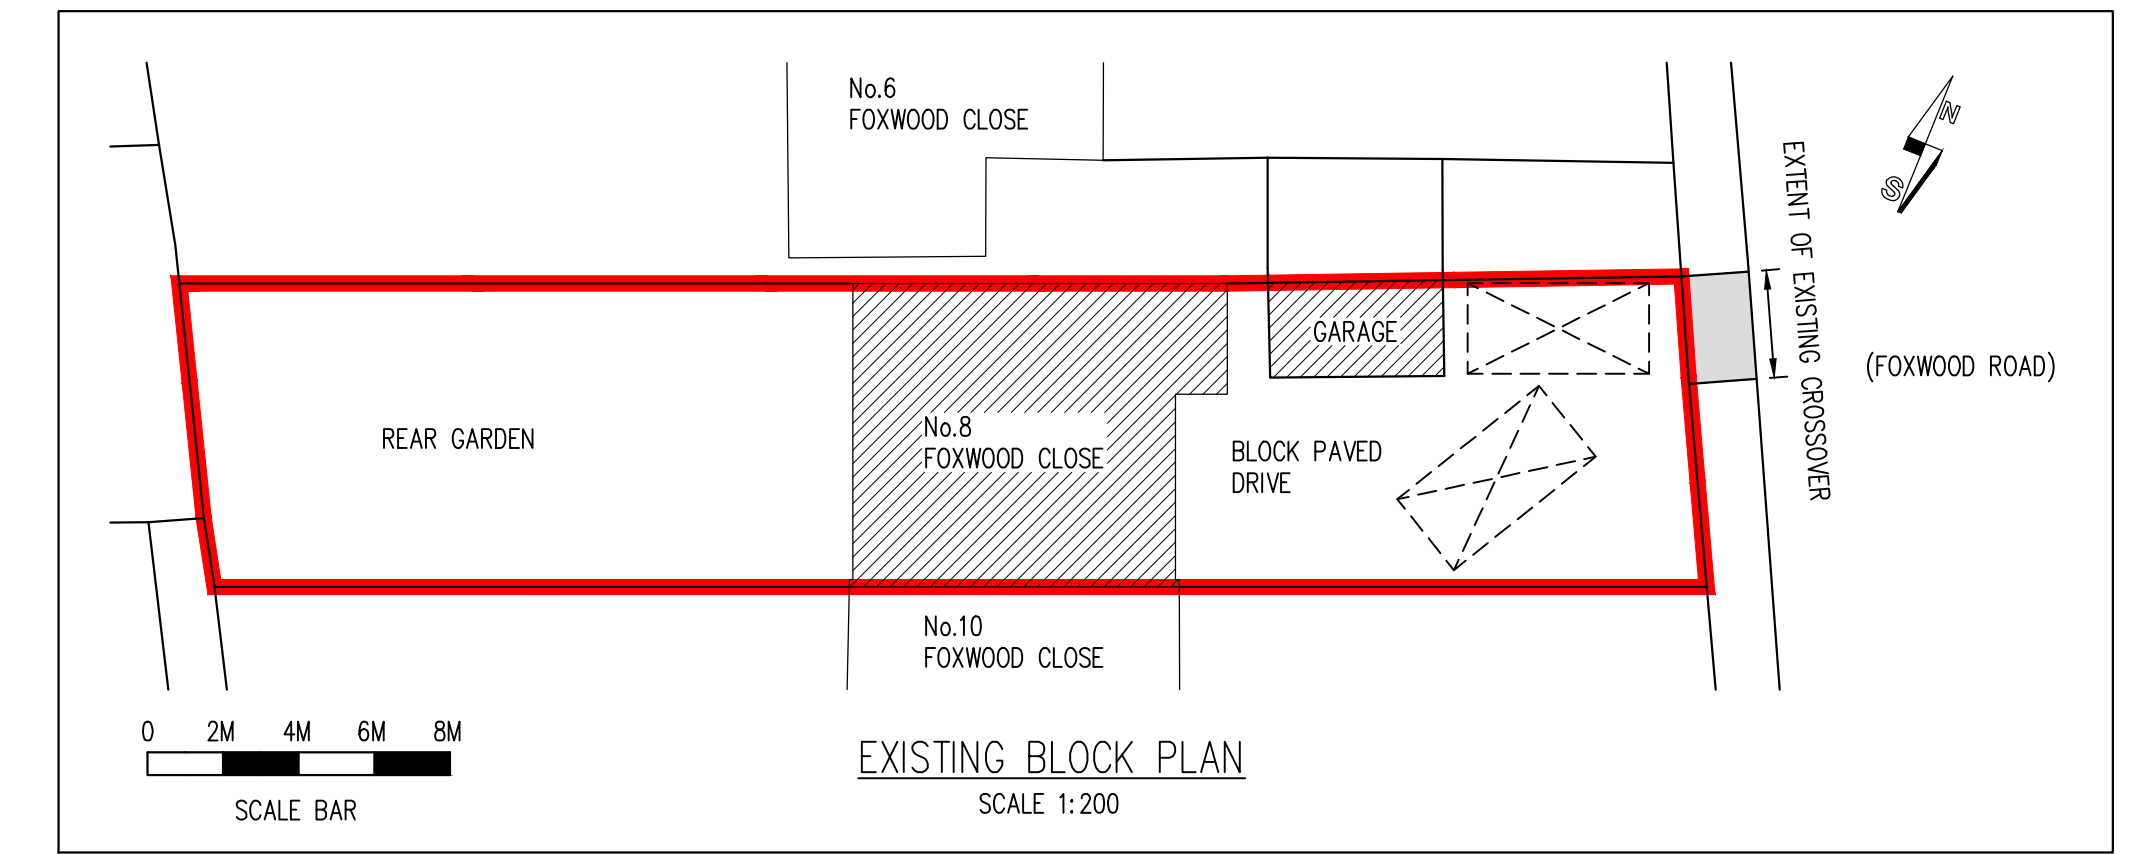


EXISTING BLOCK PLAN
SCALE 1:200

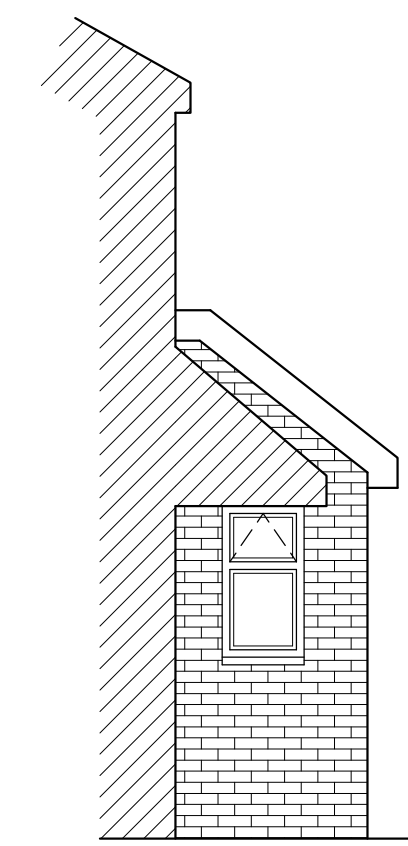


EXISTING SIDE ELEVATION A
SCALE 1:50

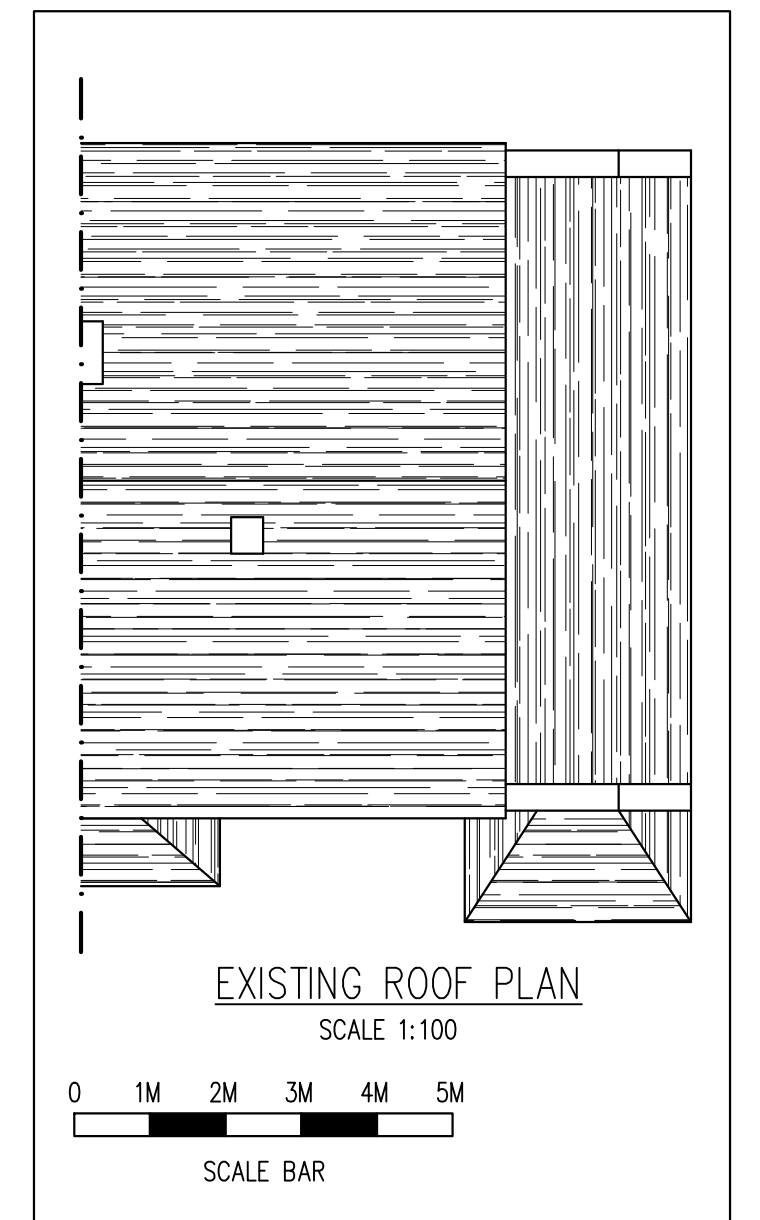


EXISTING ROOF PLAN
SCALE 1:100

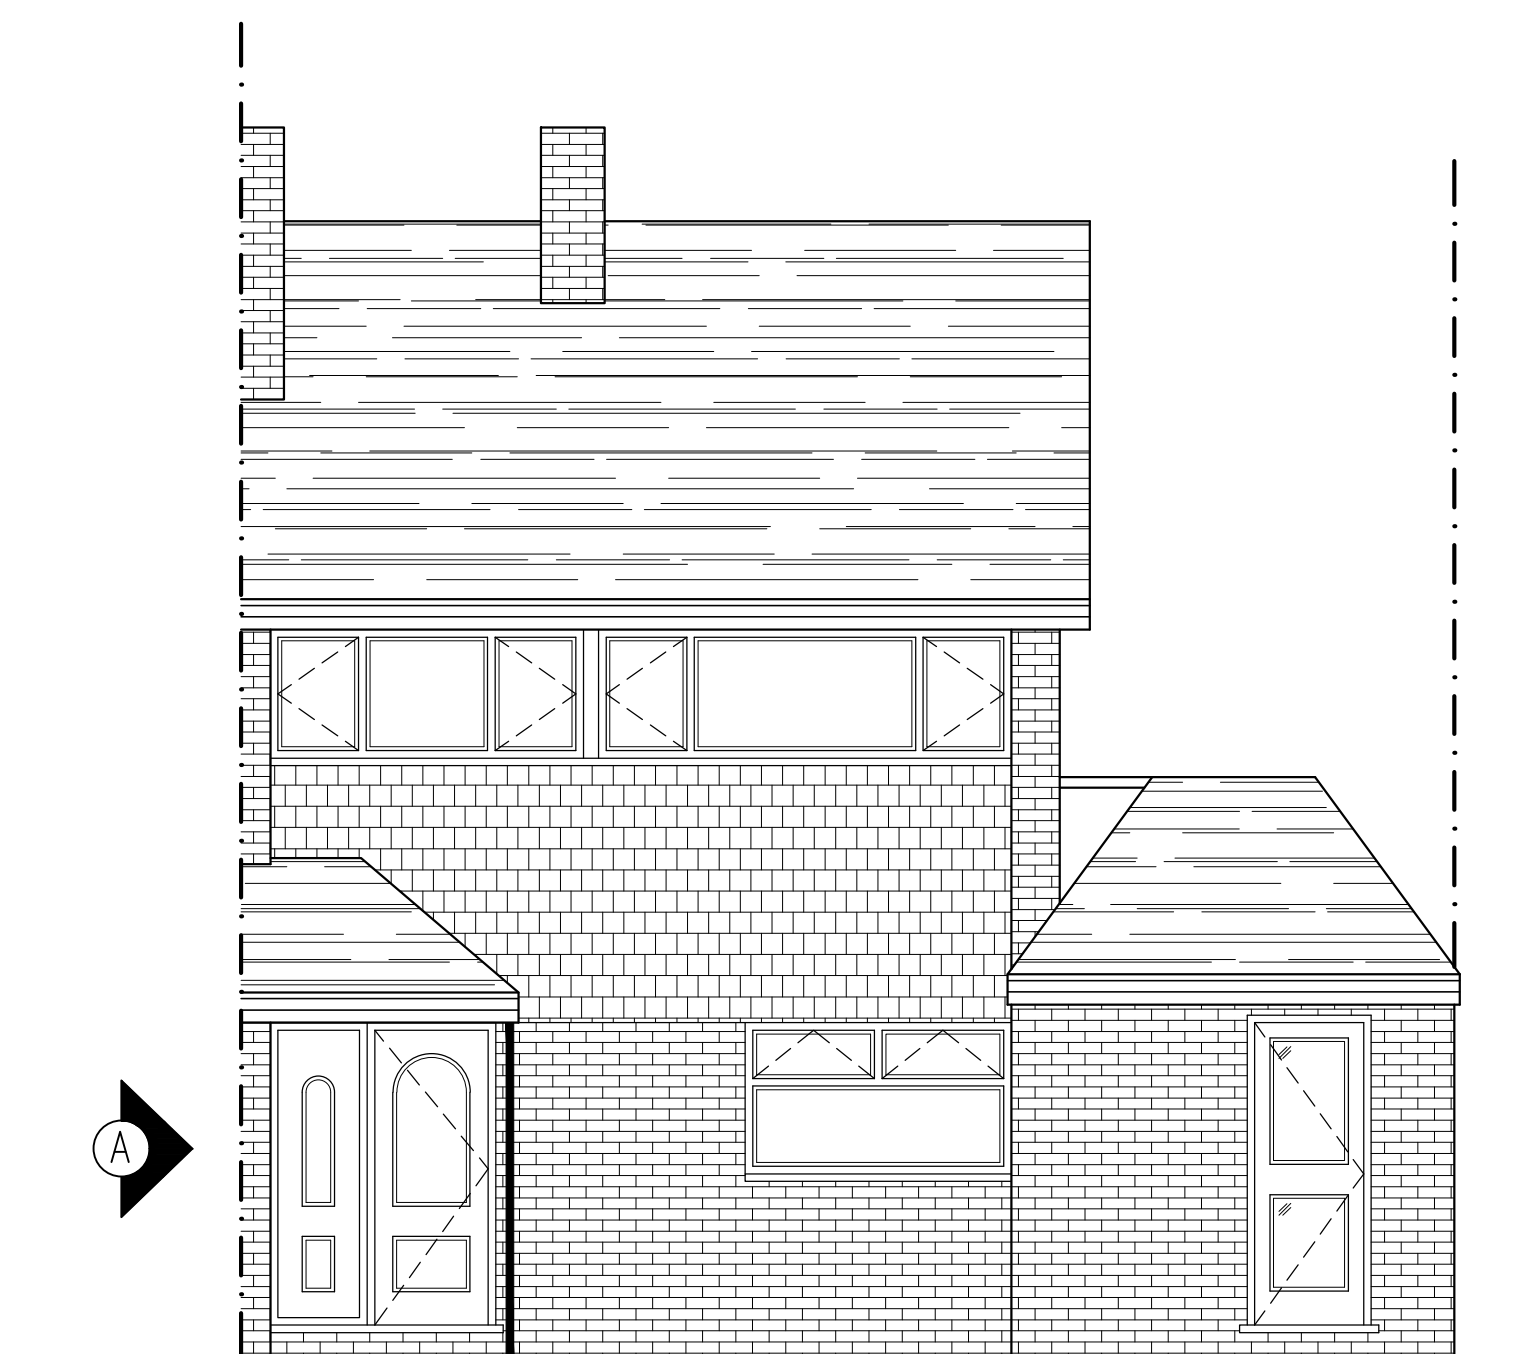


EXISTING FRONT ELEVATION
SCALE 1:50

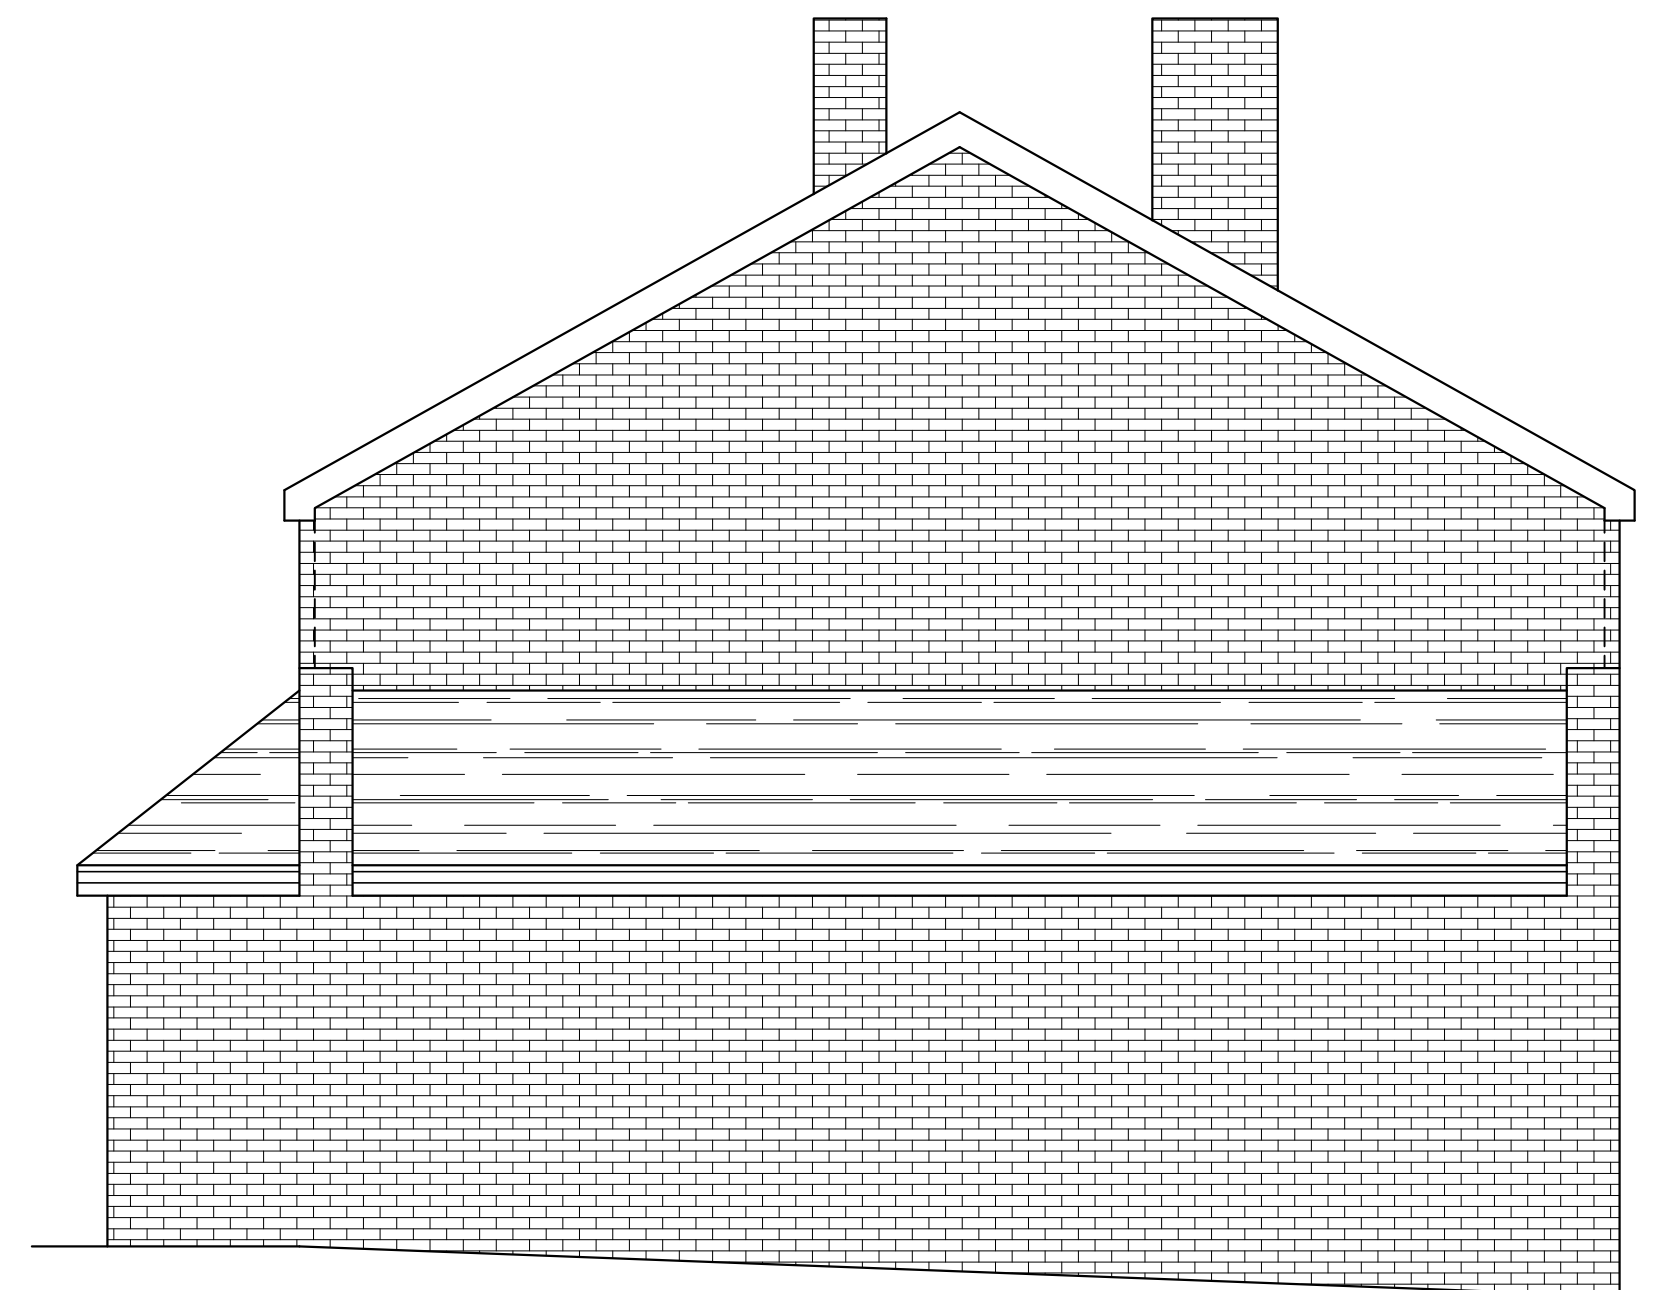

EXISTING SIDE ELEVATION
SCALE 1:50

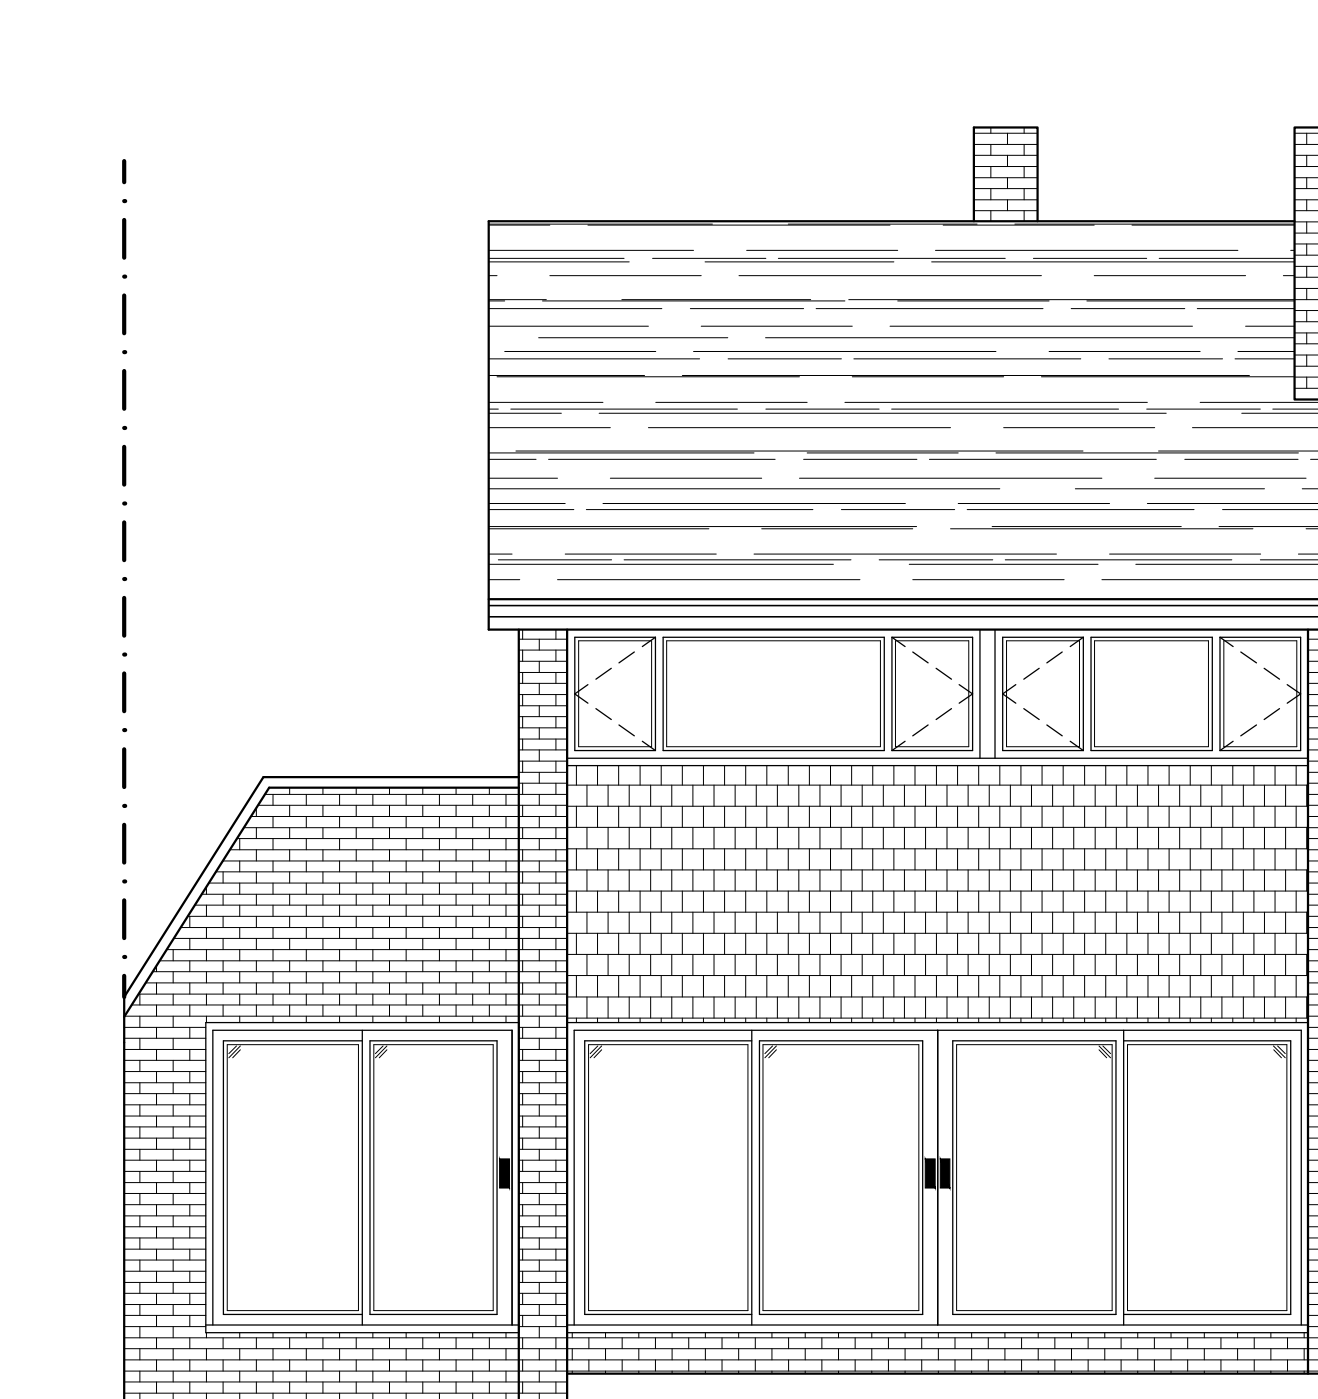

EXISTING REAR ELEVATION
SCALE 1:50

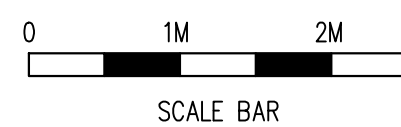

CLIENT AMENDMENTS			
Rev	Date	By	Checked
B	23/08/22		

Revisions

Client
MR & MRS JOHN SAGE

Job Title
FIRST FLOOR SIDE EXTENSION,
NEW FRONT PORCH &
WIDENED CROSSOVER TO FRONT DRIVE
AT 8 FOXWOOD ROAD
DARTFORD KENT DA2 8BH

ARCHITECTURAL CONSULTANTS

ANDERSON NORTH

ANDERSON NORTH LIMITED
43 Lambourne Drive
Kings Hill, West Malling
Kent ME19 4FN
Tel: 01732 522 455
Mob: 07957 627 440

Scale AS SHOWN @ A1 Date 28/04/16

Drawing Title
EXISTING FLOOR PLANS
AND ELEVATIONS

Drawing No. 8-FOXWOOD-ROAD-01 Rev. B