


Copyright of this drawing remains with Catalyst Architects Ltd at all times unless specifically agreed otherwise. All rights prescribed in Chapter IV of the Copyright, Design & Patents Act, 1988 have been generally asserted.

Contractors must verify all dimensions on site before commencing any work and/or issuing any elements to manufacture. This drawing is not to be scaled, use figured dimensions only.


Building areas are indicative and are subject to change with construction methods, tolerances and to the course of the design process and development. Catalyst Architects Ltd is registered in England and Wales. Registration No. 12066379



Existing Front Elevation - E1
SCALE 1:50

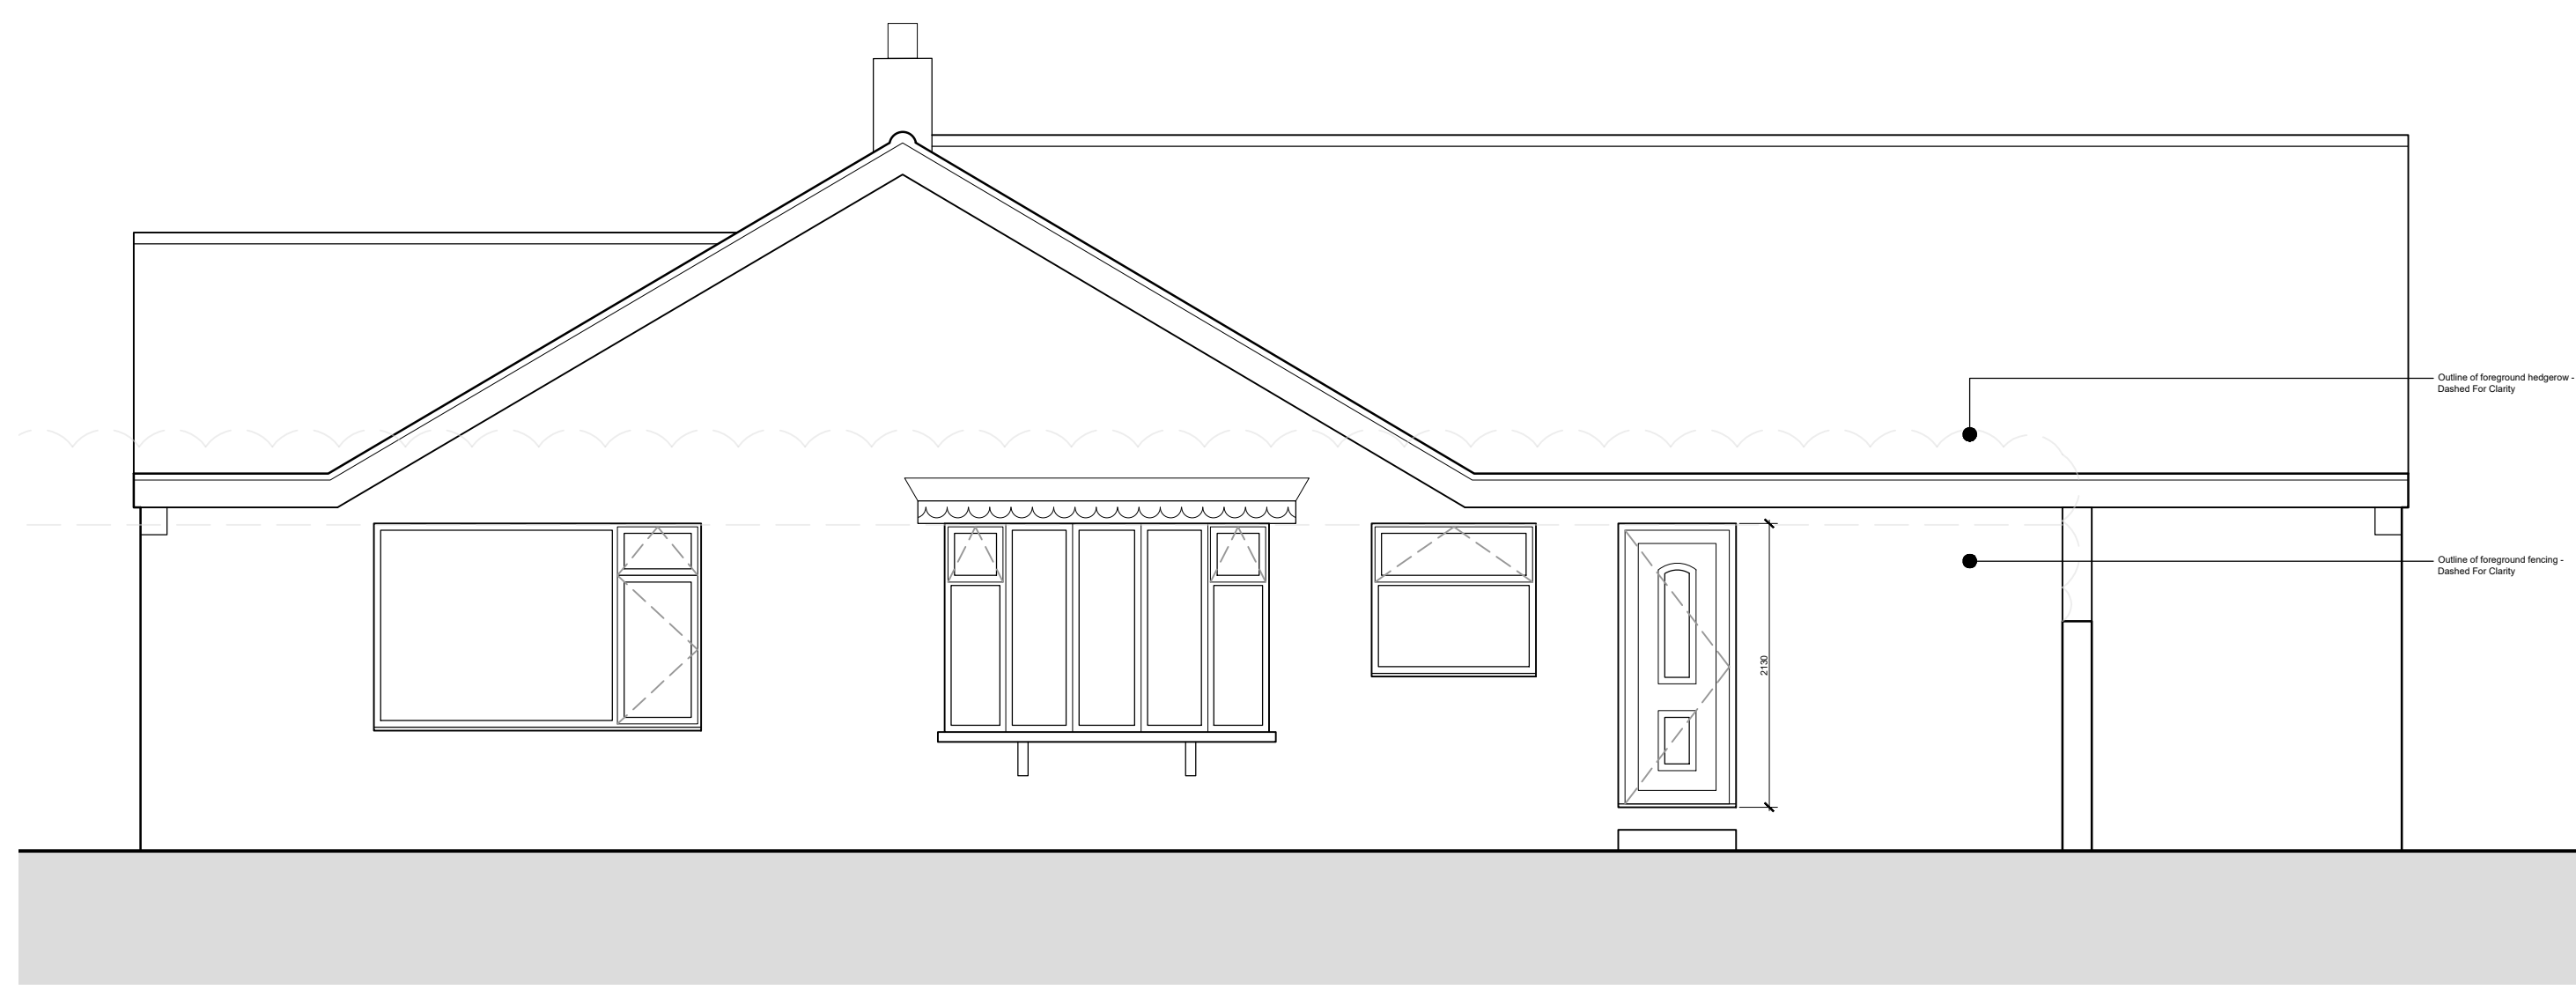


Existing Side Elevation - E2
SCALE 1:50

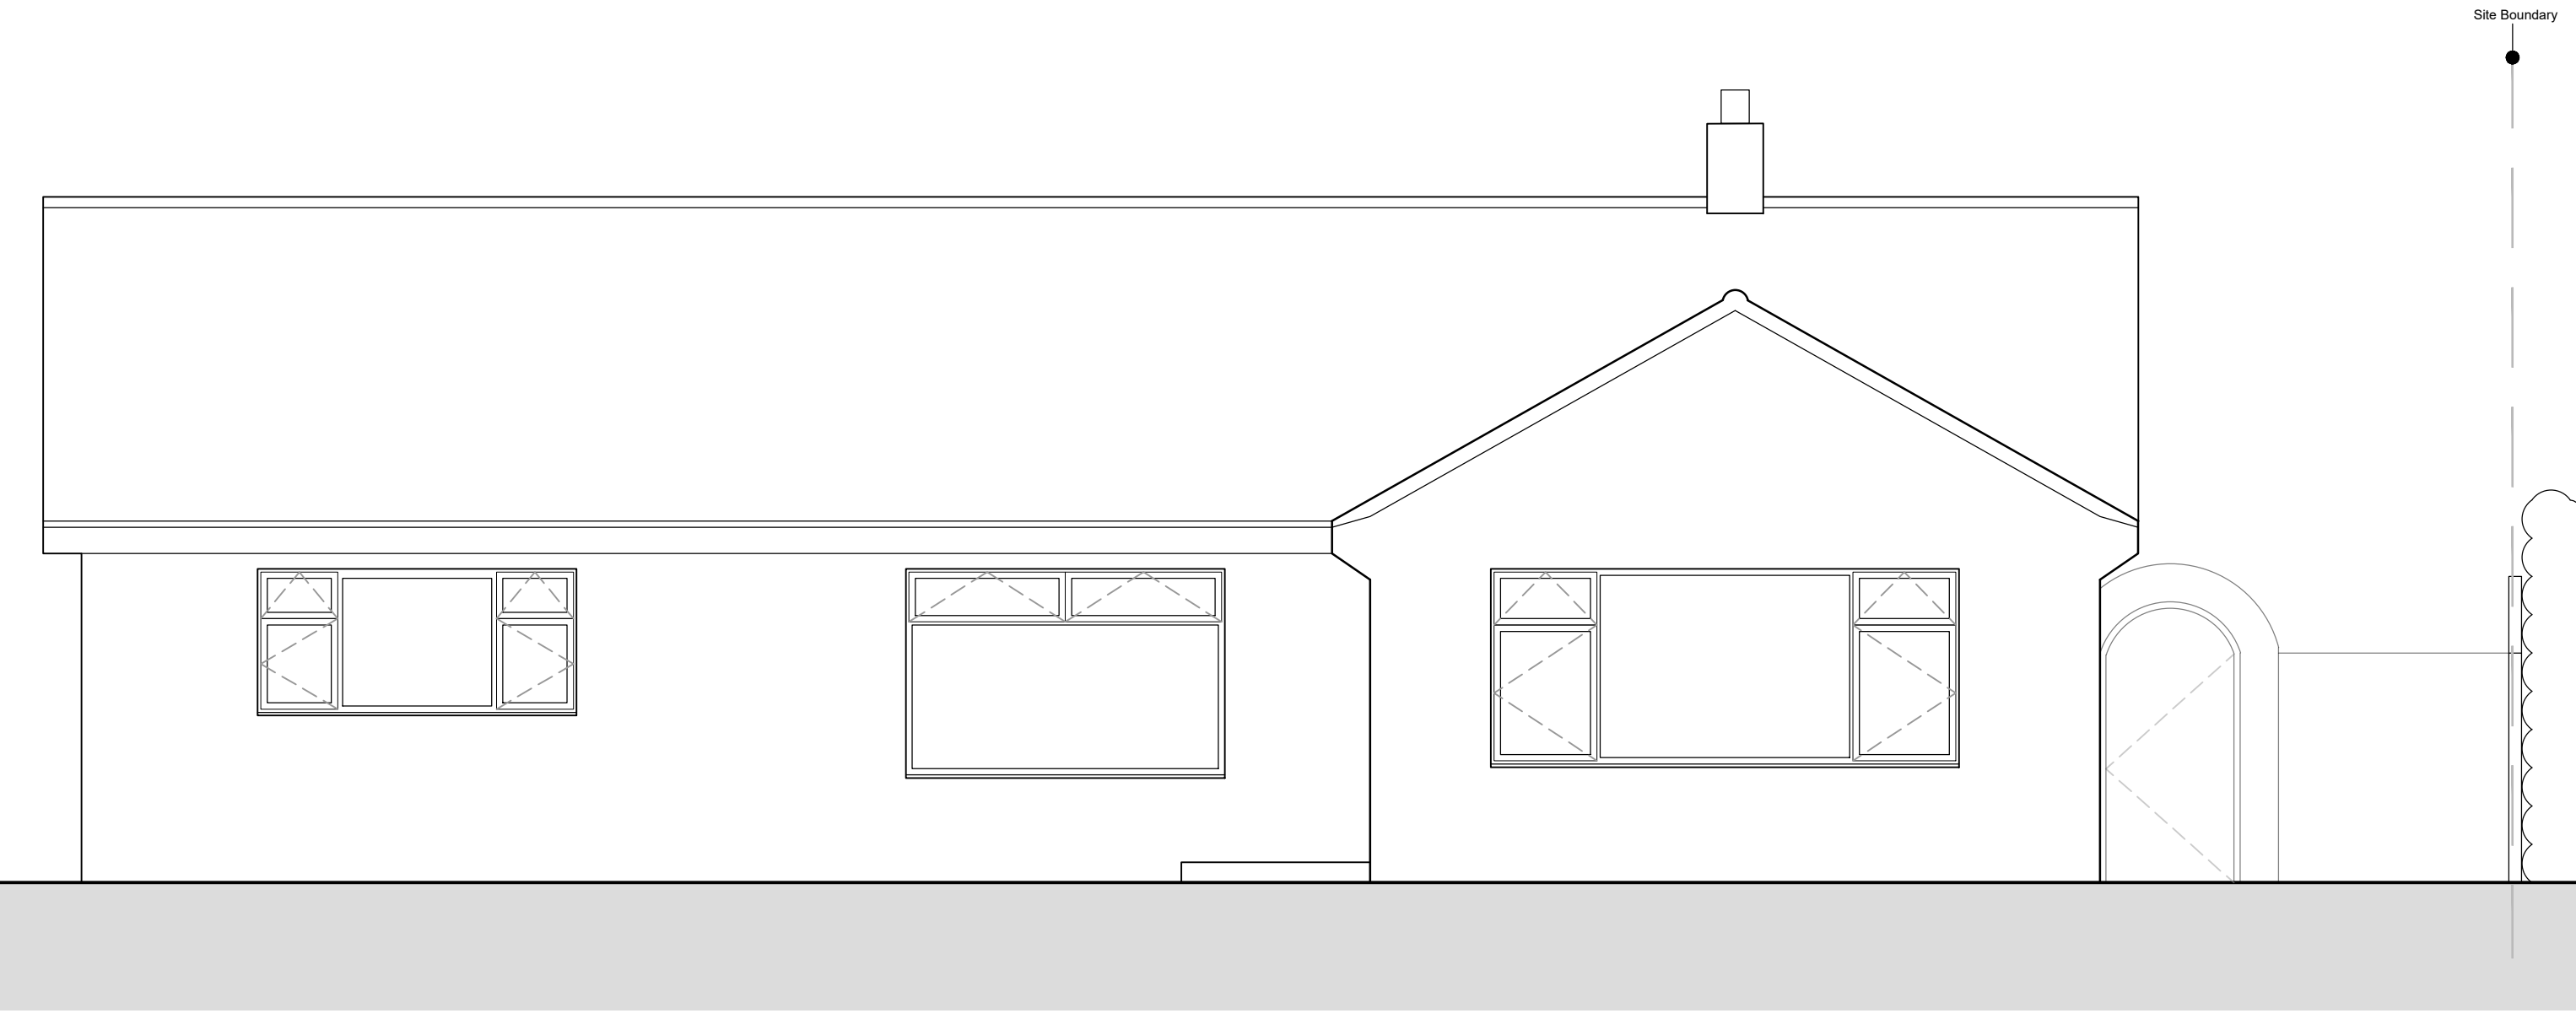

Existing Rear Elevation - E3
SCALE 1:50



Existing Side Elevation - E4
SCALE 1:50

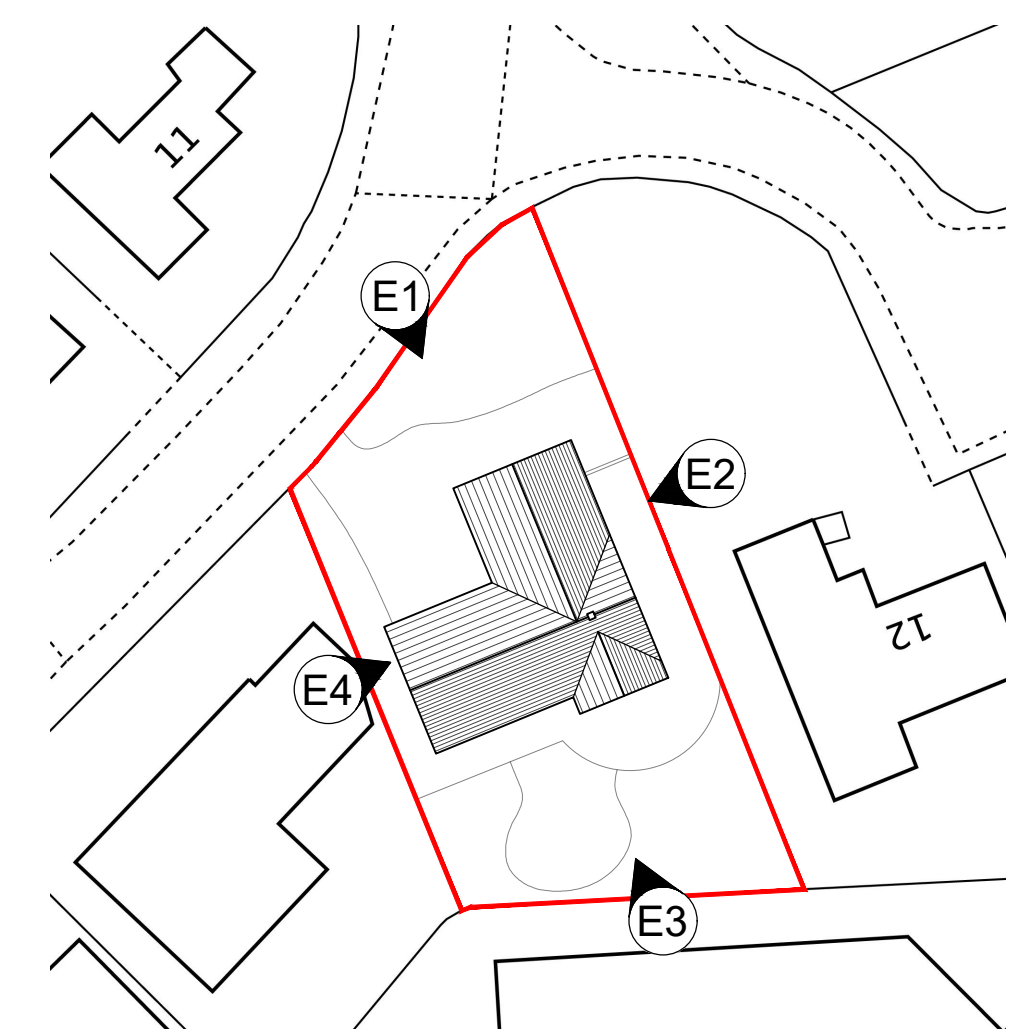

Existing Key Plan
SCALE 1:500

| SURVEY | | | |
|---|--|---------------------|--|
| S2 | Drawing updated to suit application validation | | 23.09.07 |
| Catalyst Architects Ltd. <small>T: 07942263217 www.catalystarchitects.co.uk studio@catalystarchitects.co.uk</small> | | Client: | Mr & Mrs Whitaker |
| | | Site: | 10 West Leys Park Swarland, North Ferriby East Riding of Yorkshire HU14 3LS |
| Drawing Title: | | Existing Elevations | |
| Drawn: GRH | Date: 2023.07.25 | Scale: 1:50 | Size: A1 |
| Drawing Ref: | Revision: | Issue Date: | |
| (23-049)-003 | S1 | 2023.09.07 | |