


Site location Plan
SCALE 1:1250
0 10 20 30 40 50 100



Existing Block Plan
SCALE 1:500
0 12.5 25 50

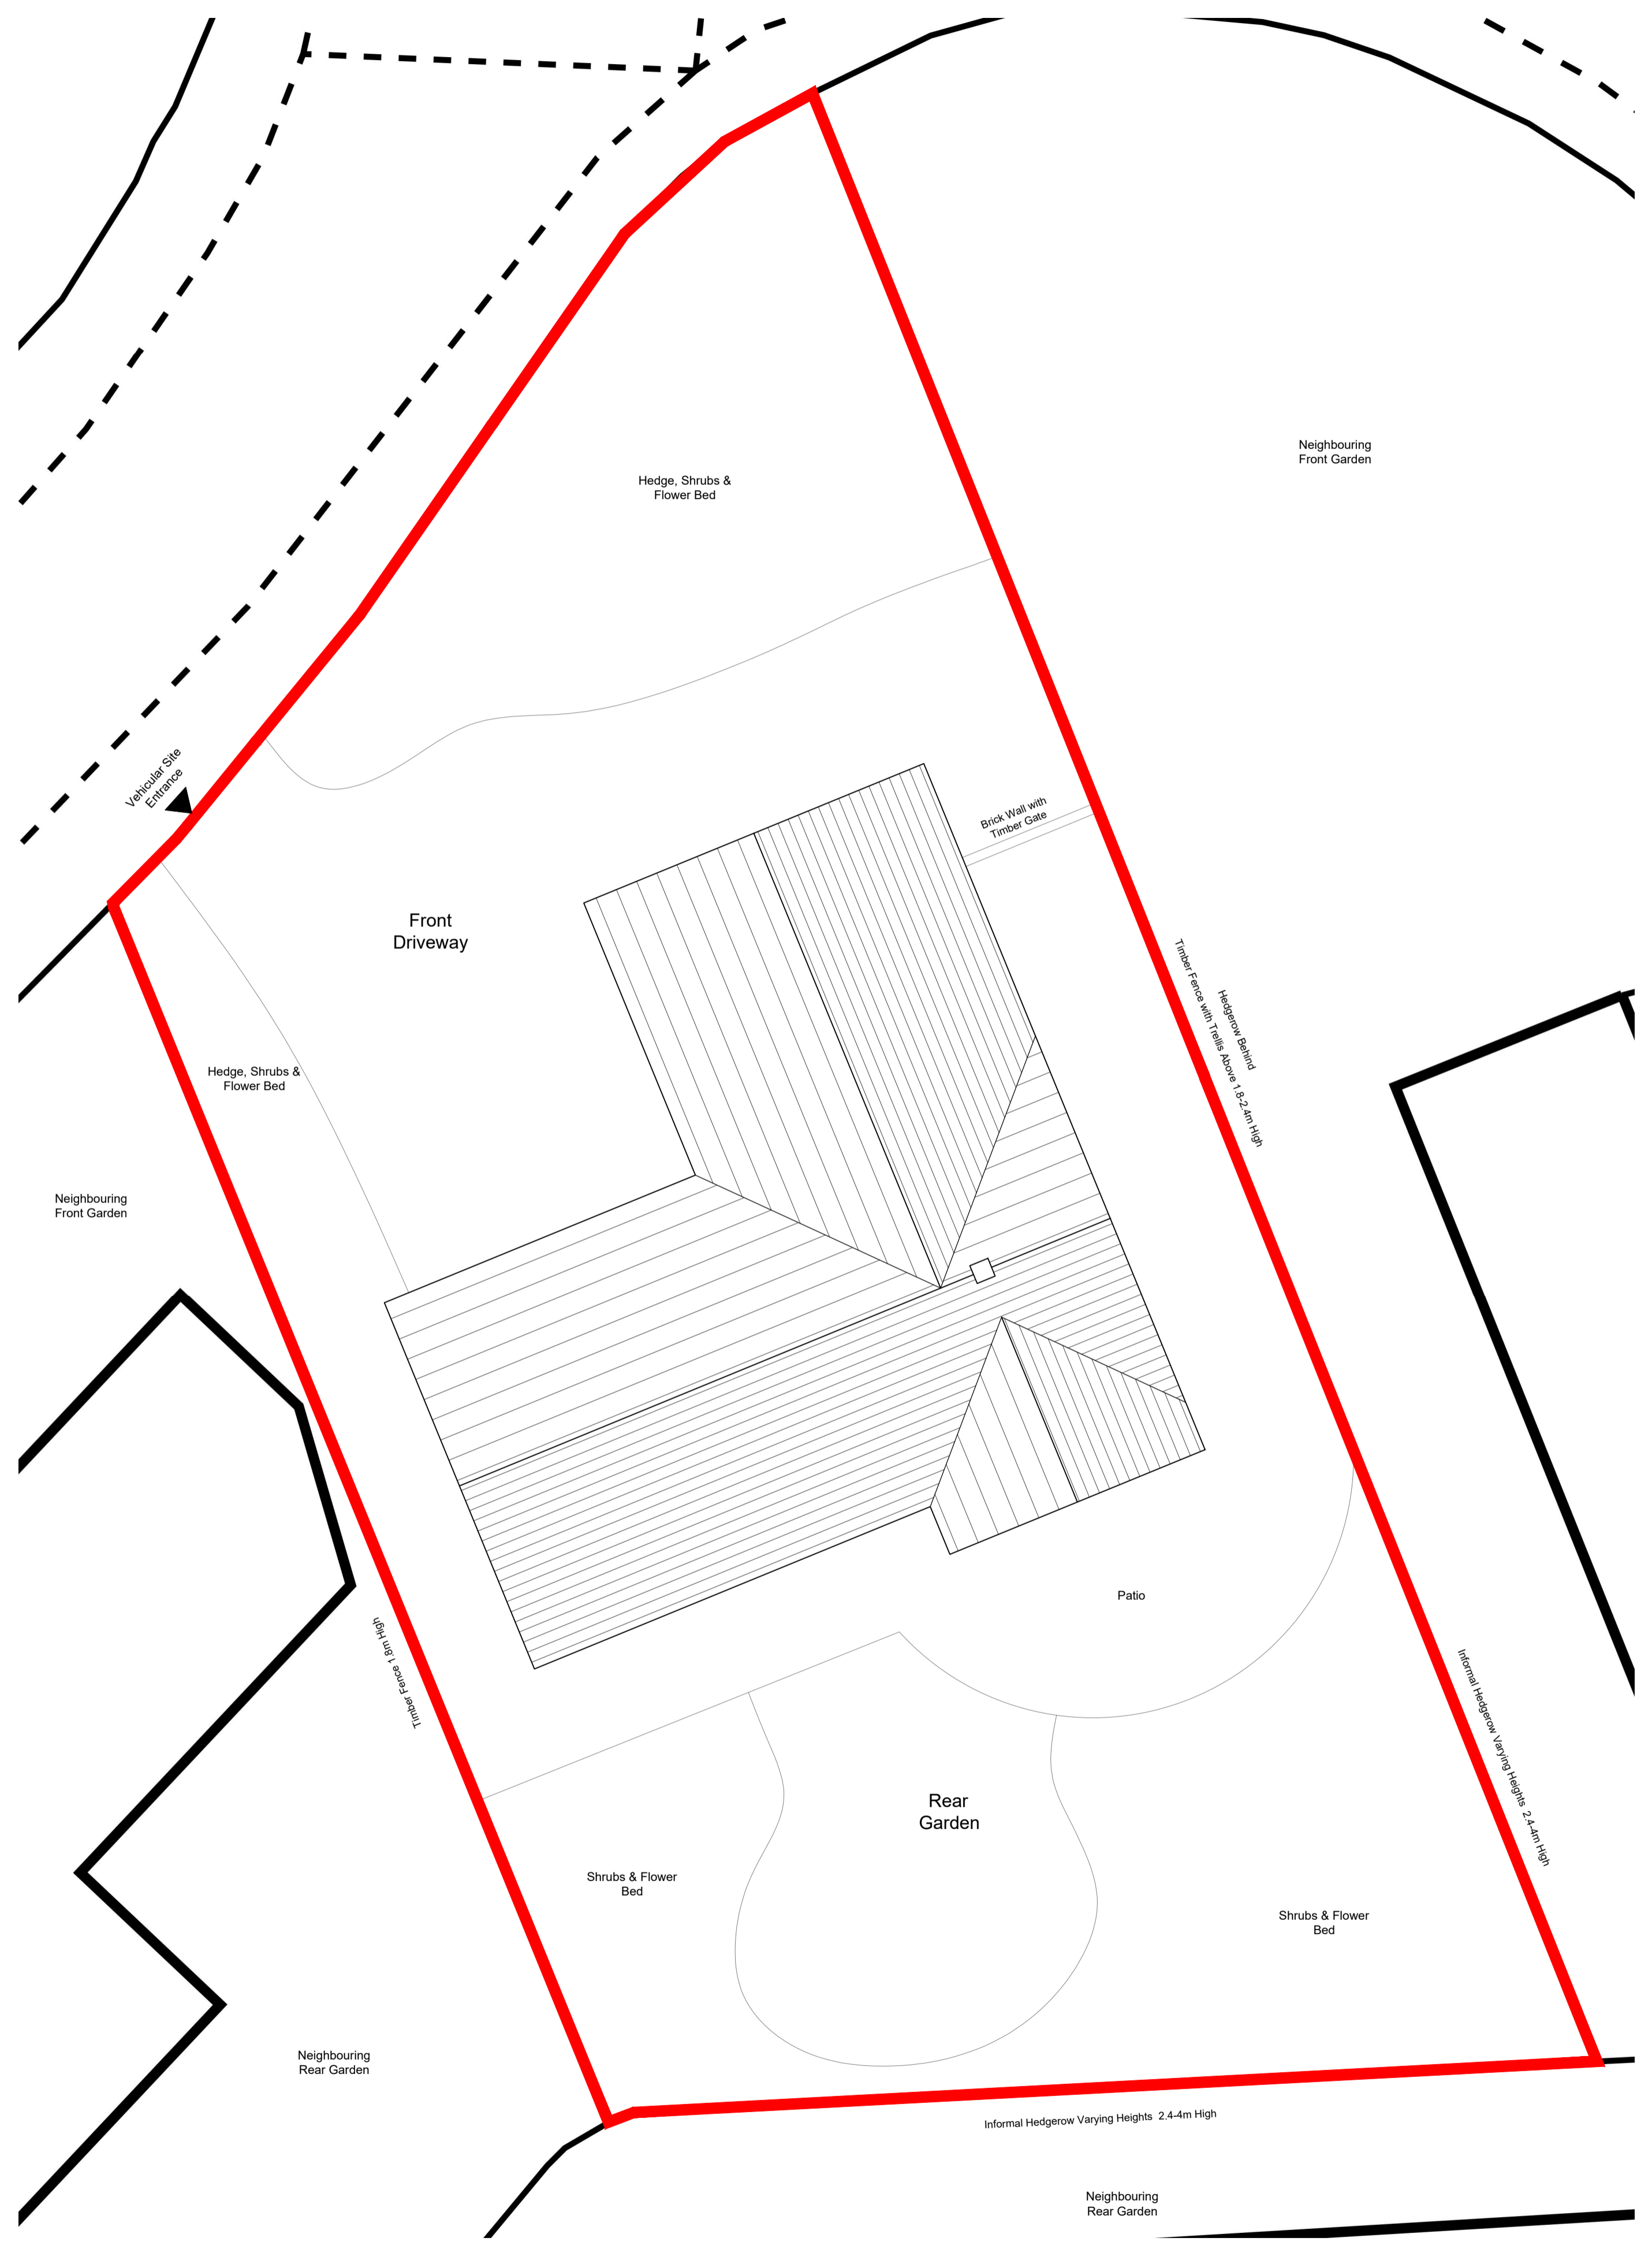

Existing Site Plan
SCALE 1:100
0 2.5 5 10

SURVEY			
S2	Drawing updated to suit application validation		23.09.07
<small>T: 07942263217 www.catalystarchitects.co.uk studio@catalystarchitects.co.uk</small>			
Client:	Mr & Mrs Whitaker		
Site:	10 West Leys Park Swarland, North Ferriby East Riding of Yorkshire HU14 3LS		
Drawing Title:	Existing Site Location Plan, Block Plan and Site Plan		
Drawn: GRH	Date: 2023.07.25	Scale: 1:1250 / 500 / 100	Size: A1
Drawing Ref:	Revision:	Issue Date:	
(23-049)-001	S1	2023.09.07	