

TURN2 Ltd
30c High St,
Welwyn,
Hertfordshire, AL69EQ

NOTES

Rev	Date	Detail	Made	Chk'd	App'd


Client: -
 -
 -
 -

Job: **5 THE BEANESIDE
 WATTON at STONE
 HERTS
 SG14 3TS**


Title: **EXISTING
 GROUND FLOOR &
 ROOF PLANS**
 -

Design: CT	CAD: IB
Chk'd: CT	App'd: CT
Date: APRIL 2023	Scale: 1:100


No. DD3385-0 SHT 1/2	Rev: A
----------------------	--------

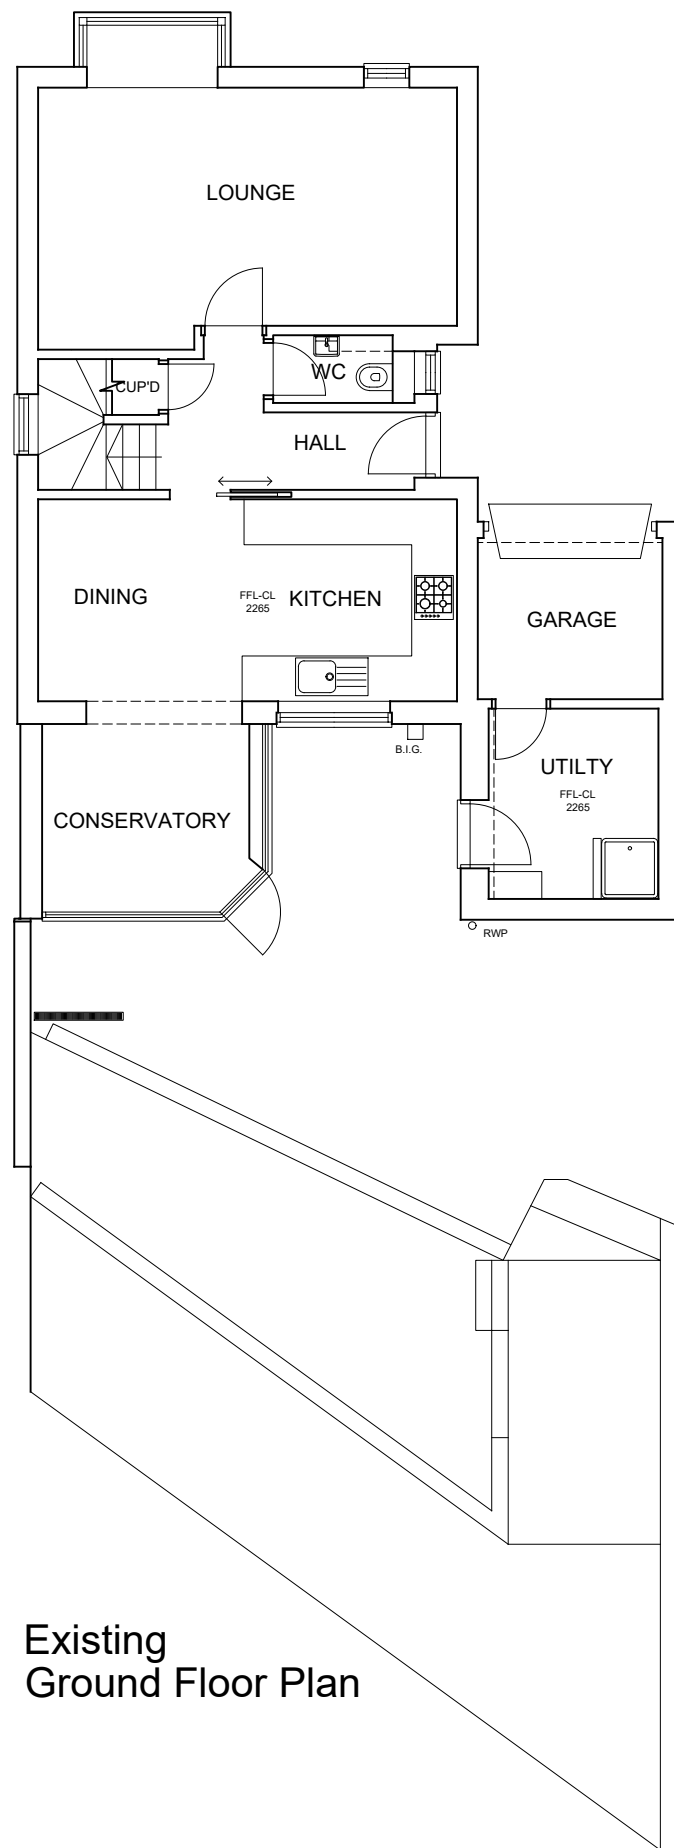

Existing
Ground Floor Plan

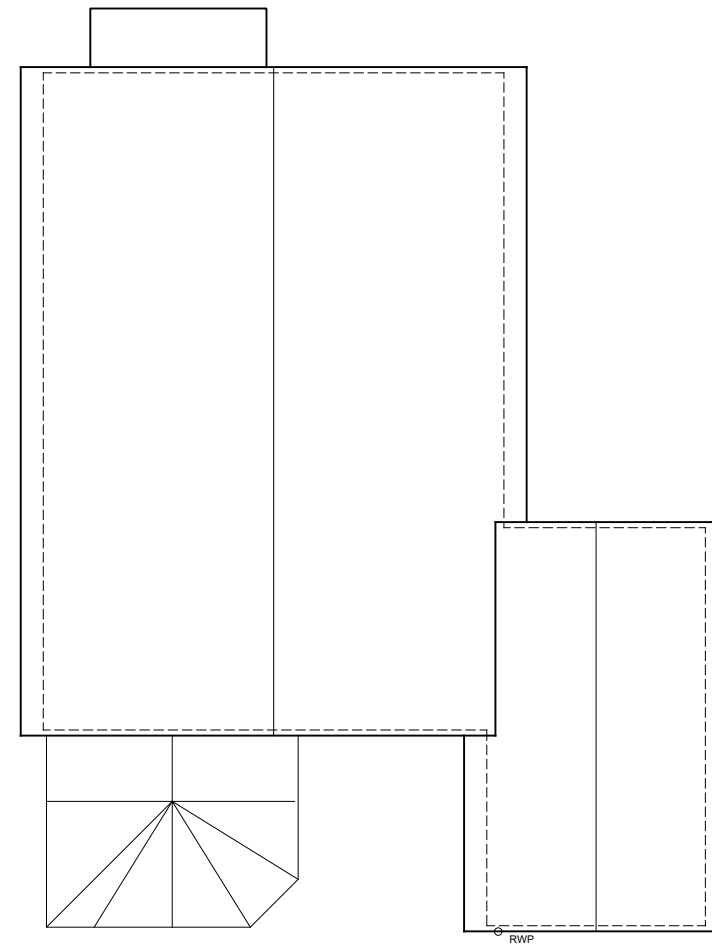

Existing
Roof Plan

 

SCALE BAR