



• Contractors must check all dimensions on site, Architect to be notified of any discrepancies in figured dimensions.
 • No part of this drawing should be reproduced in any manner without written permission of MP Architects except for the use it was created for.

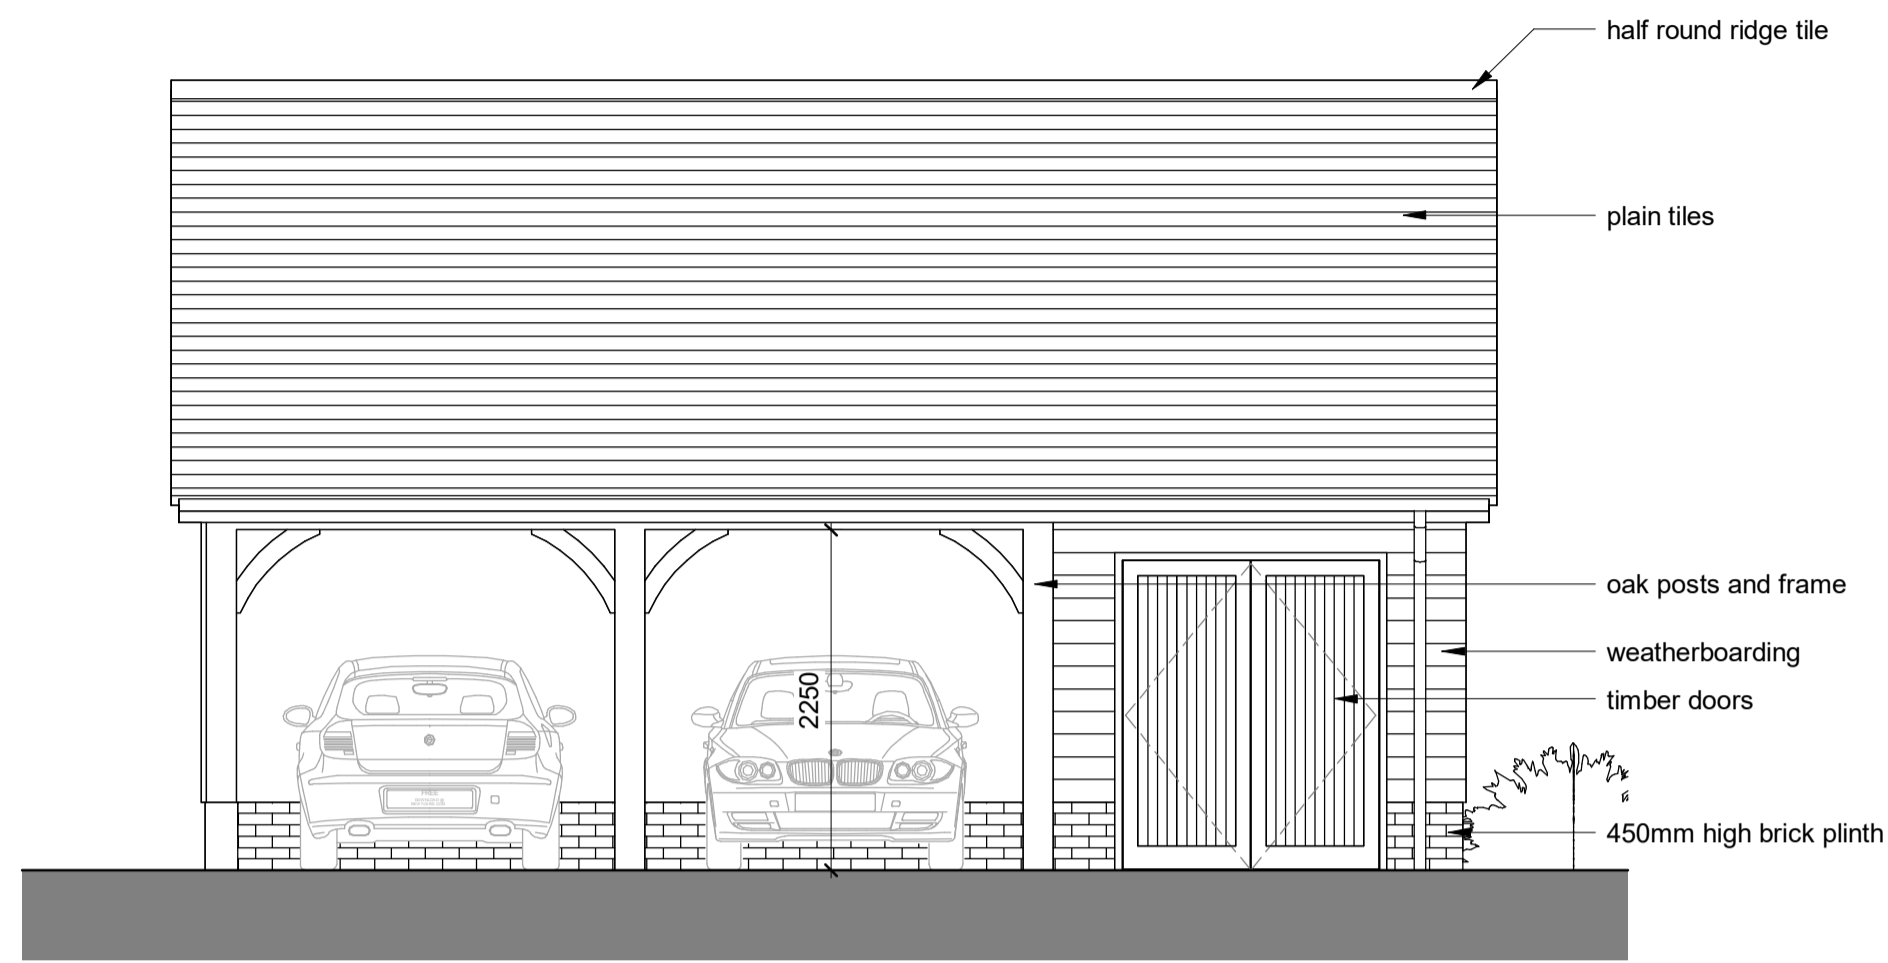


Carport Front Elevation
1 : 50

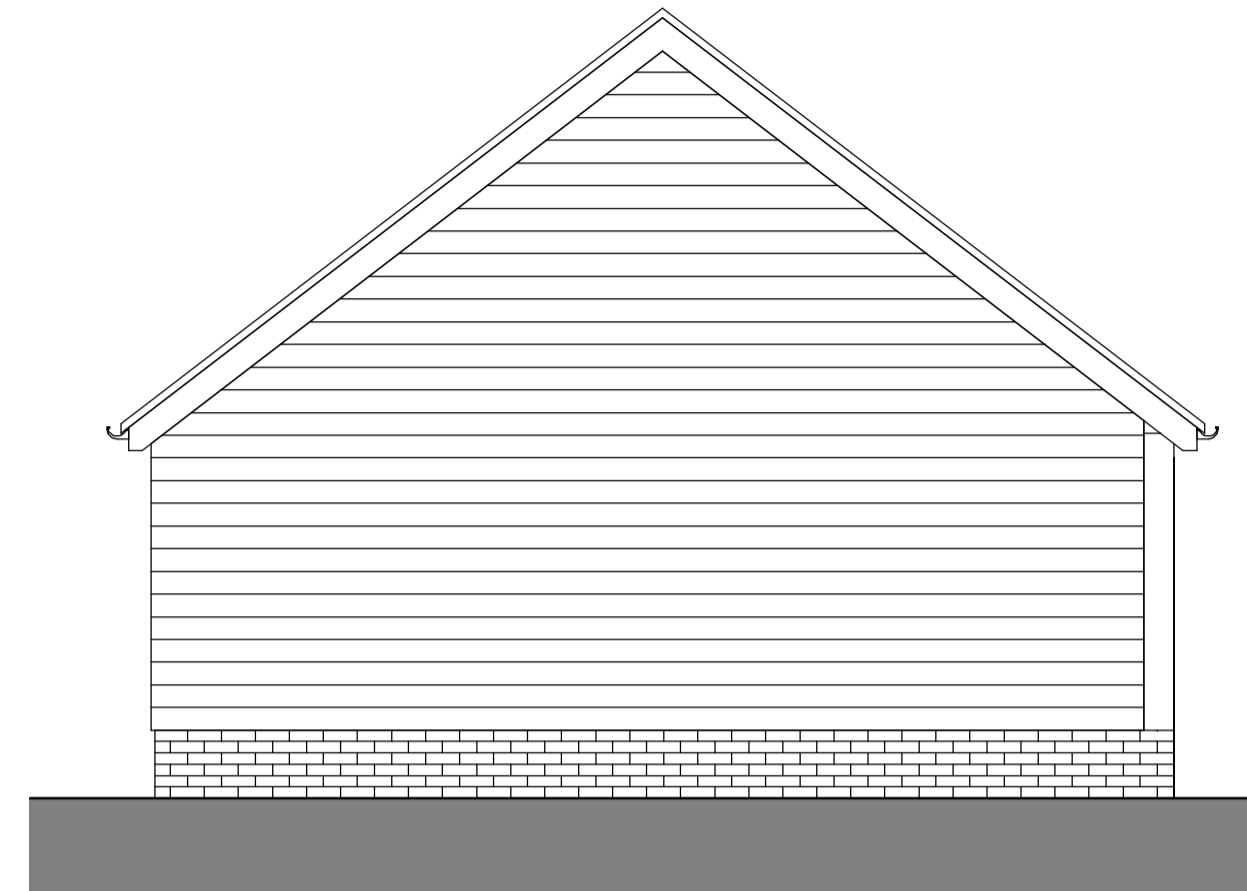


Carport Road Side Elevation
1 : 50




Carport Rear Elevation
1 : 50

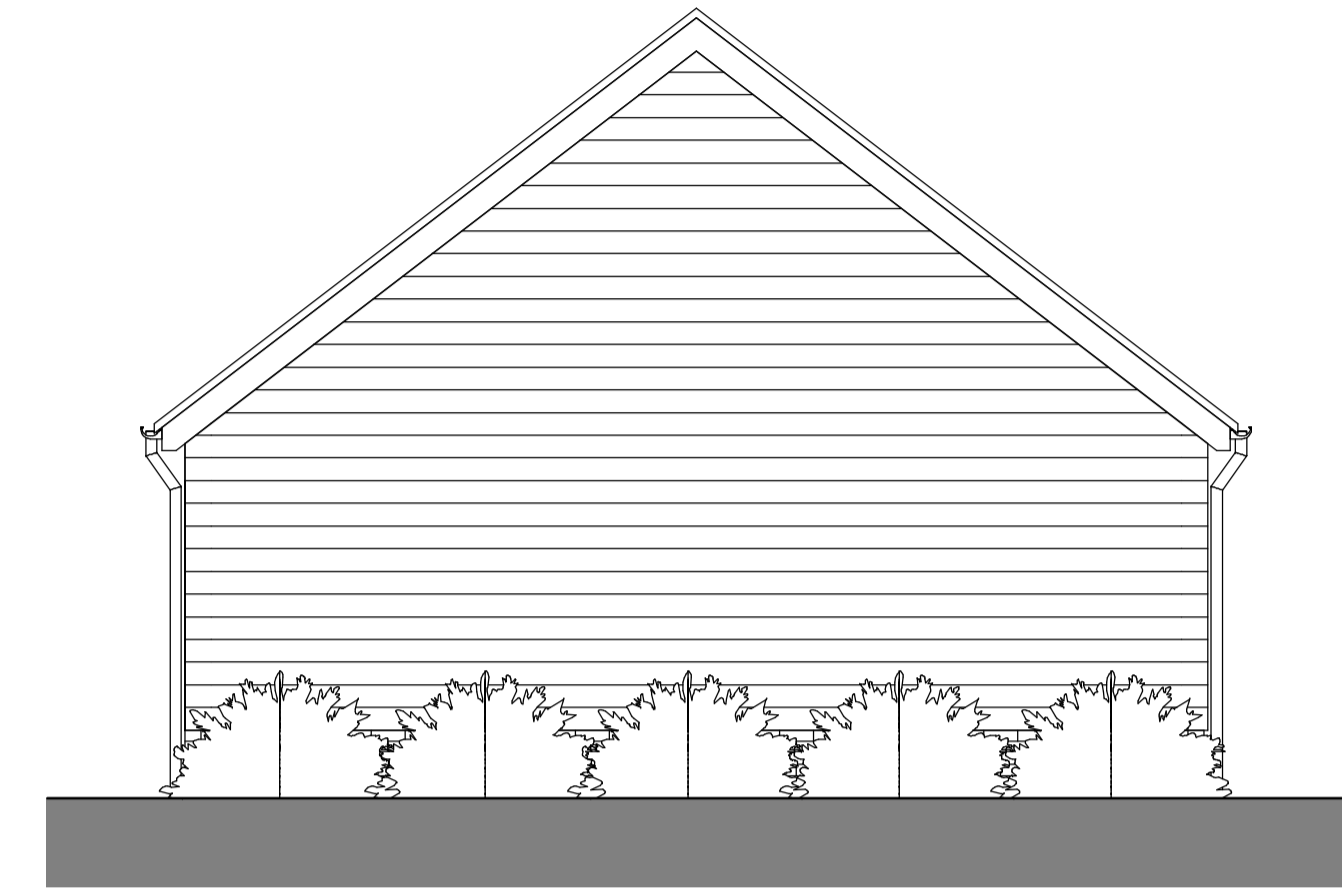

Carport Side Elevation
1 : 50

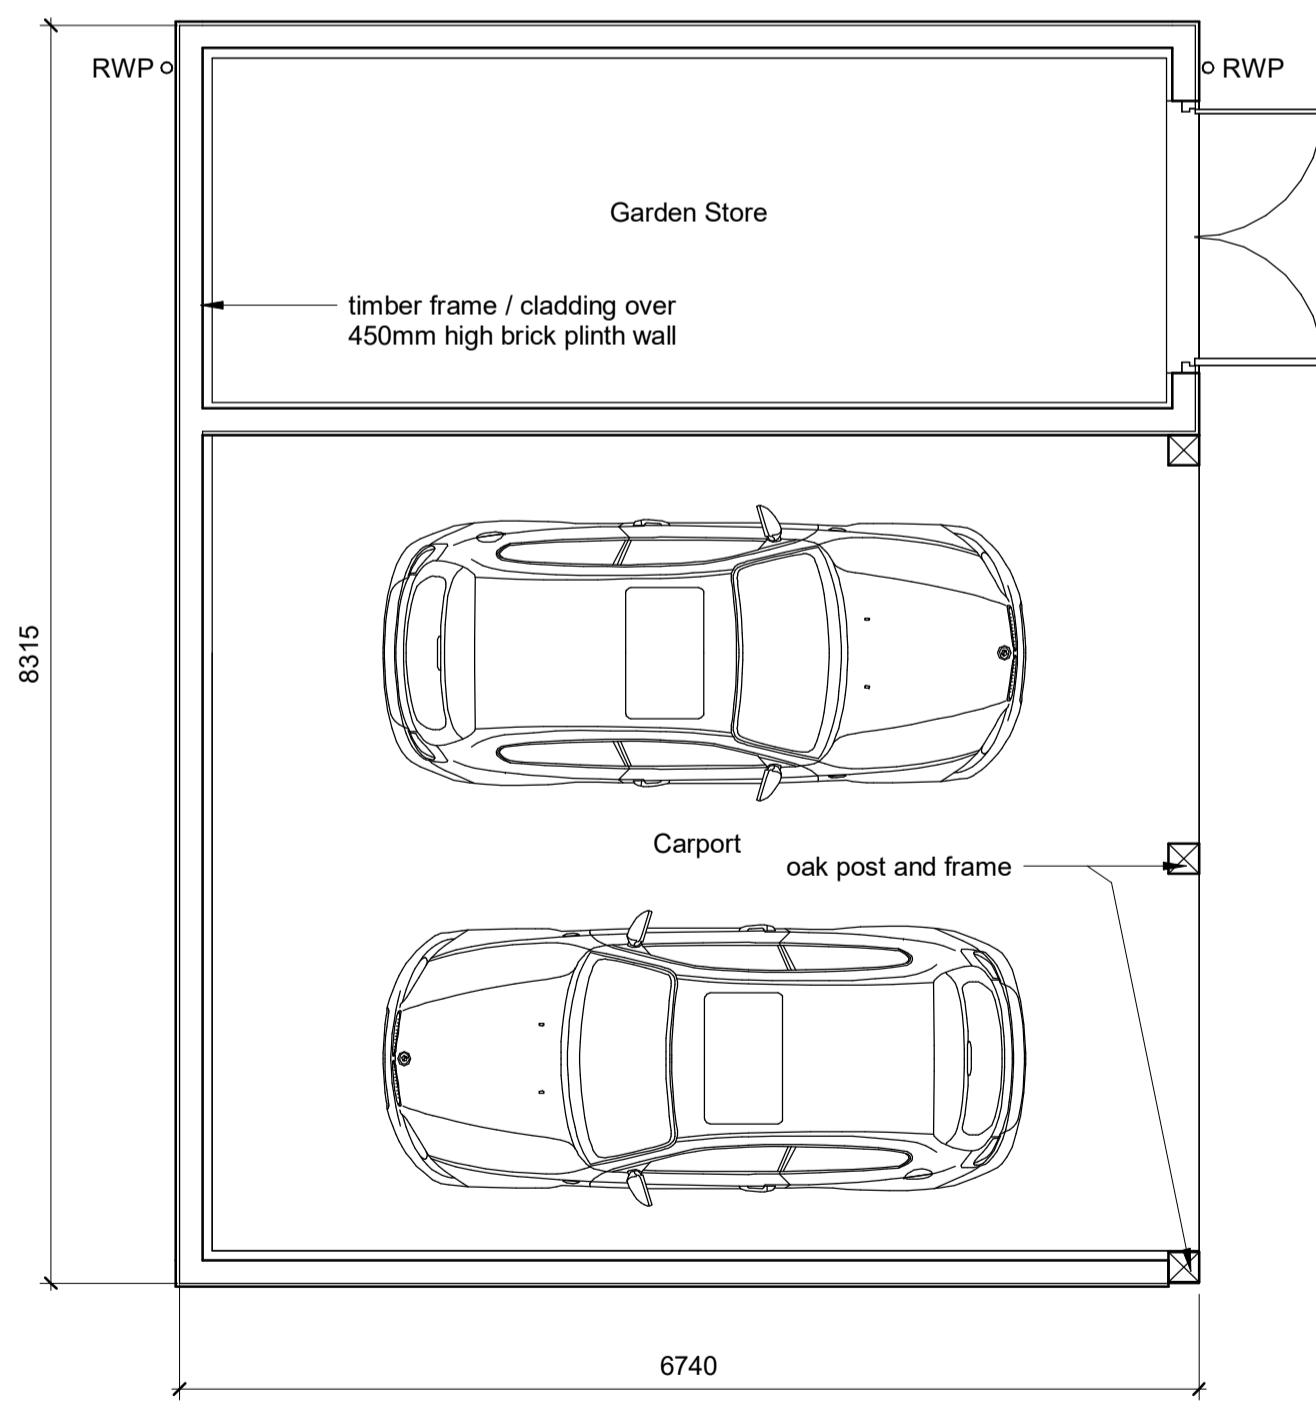


Carport Plan
1 : 50

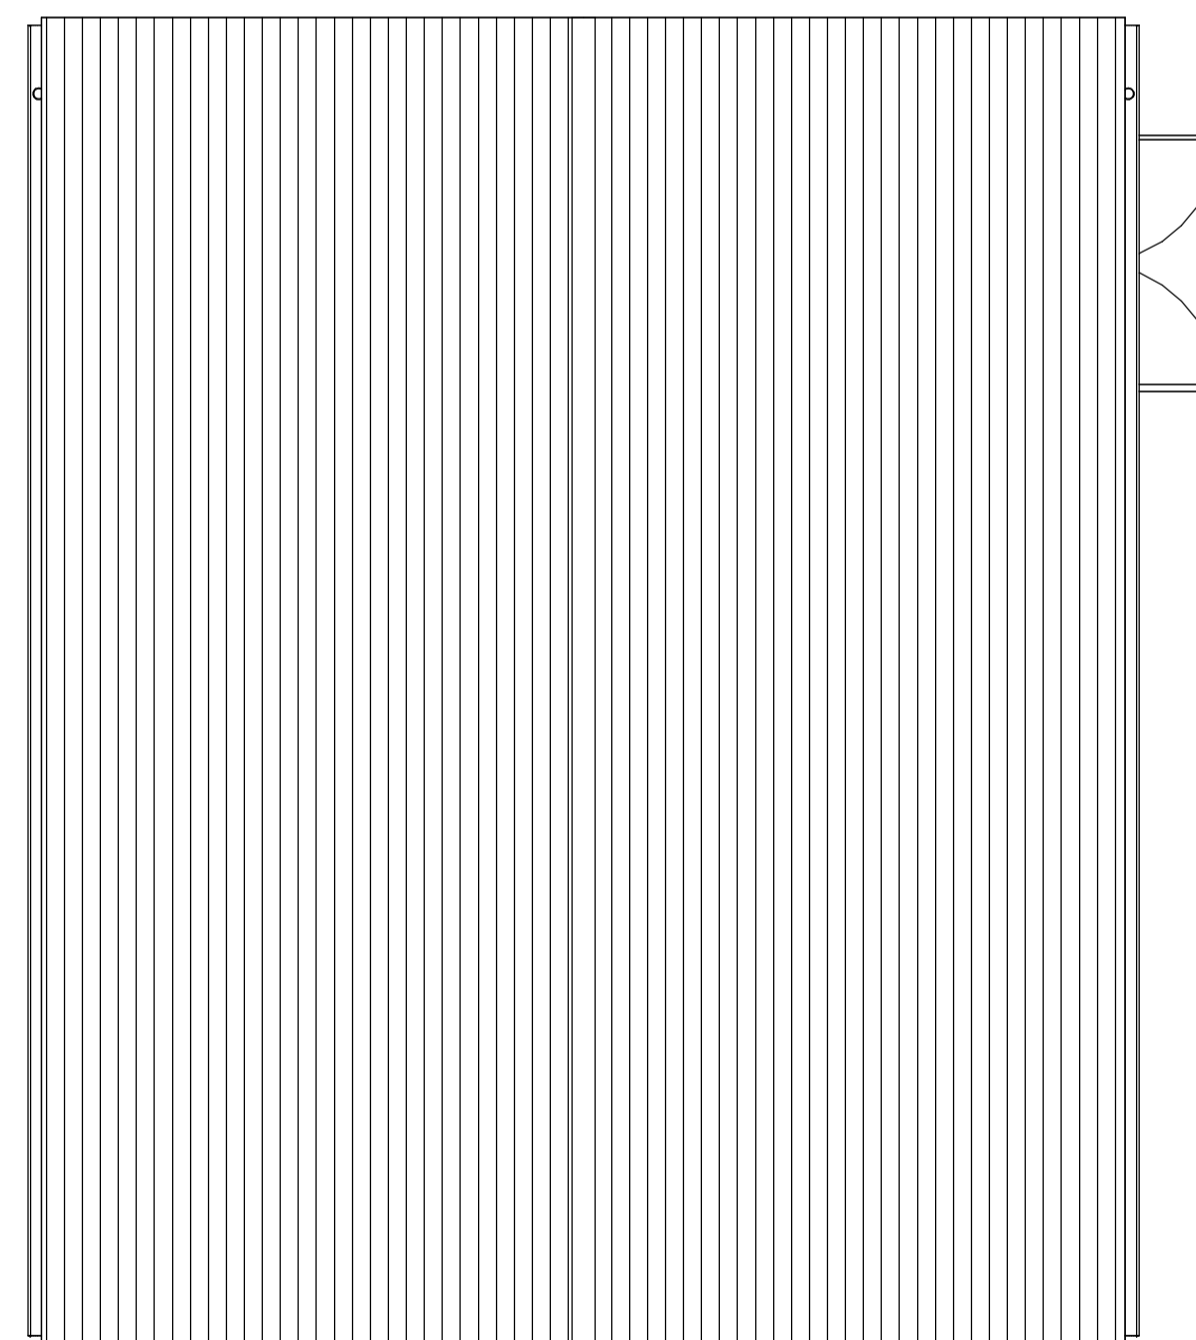

Carport Roof Plan
1 : 50




Plain tiles

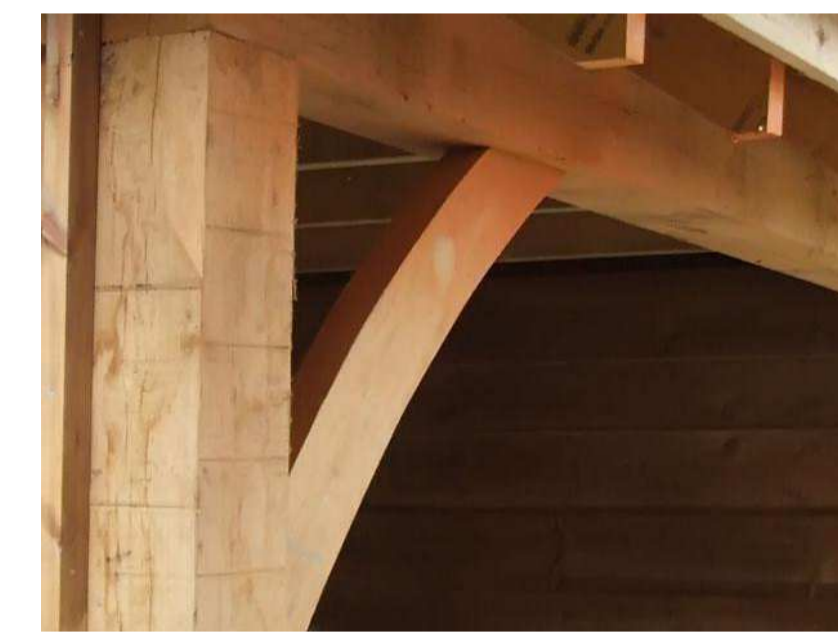


Oak post and beam



Black timber weatherboarding

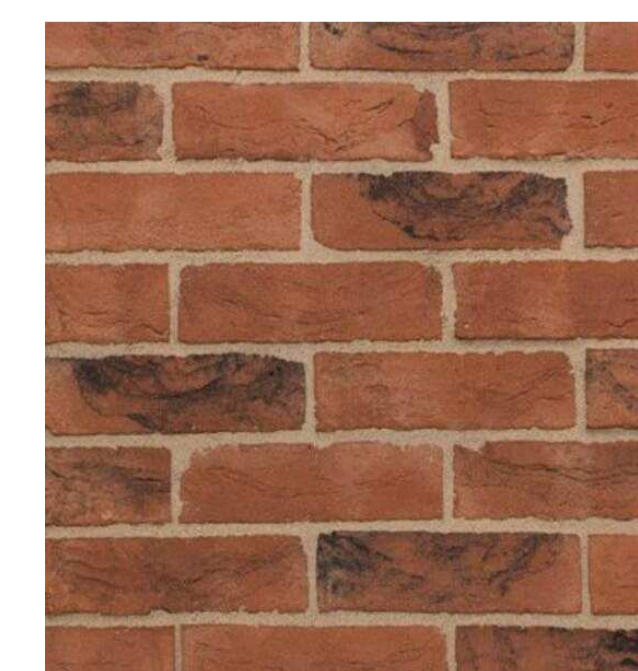

Red multi stock brick

 

Rev.	Drawn	Description	Date

MP CHARTERED ARCHITECTS
Architects and Designers

Great Basons, Basons Lane, Ongar, Essex, CM5 9AR
 T: 01277 364979 E: info@mparchitects.co.uk
 W: www.mparchitects.co.uk

Status	Planning
Project	Dutch Barn, Church Road, Kelvedon Hatch
Drawing	Carport - Plans and Elevations

Scale	1 : 50	Date	August 2023
Sheet Size	A1	Project no.	2474
Drawn by	MW	Drawing no.	52
Checked by	-	Revision	-