



Do not scale from this drawing
 The Contractor is to check all
 dimensions on site and report discrepancies
 This drawing is copyright

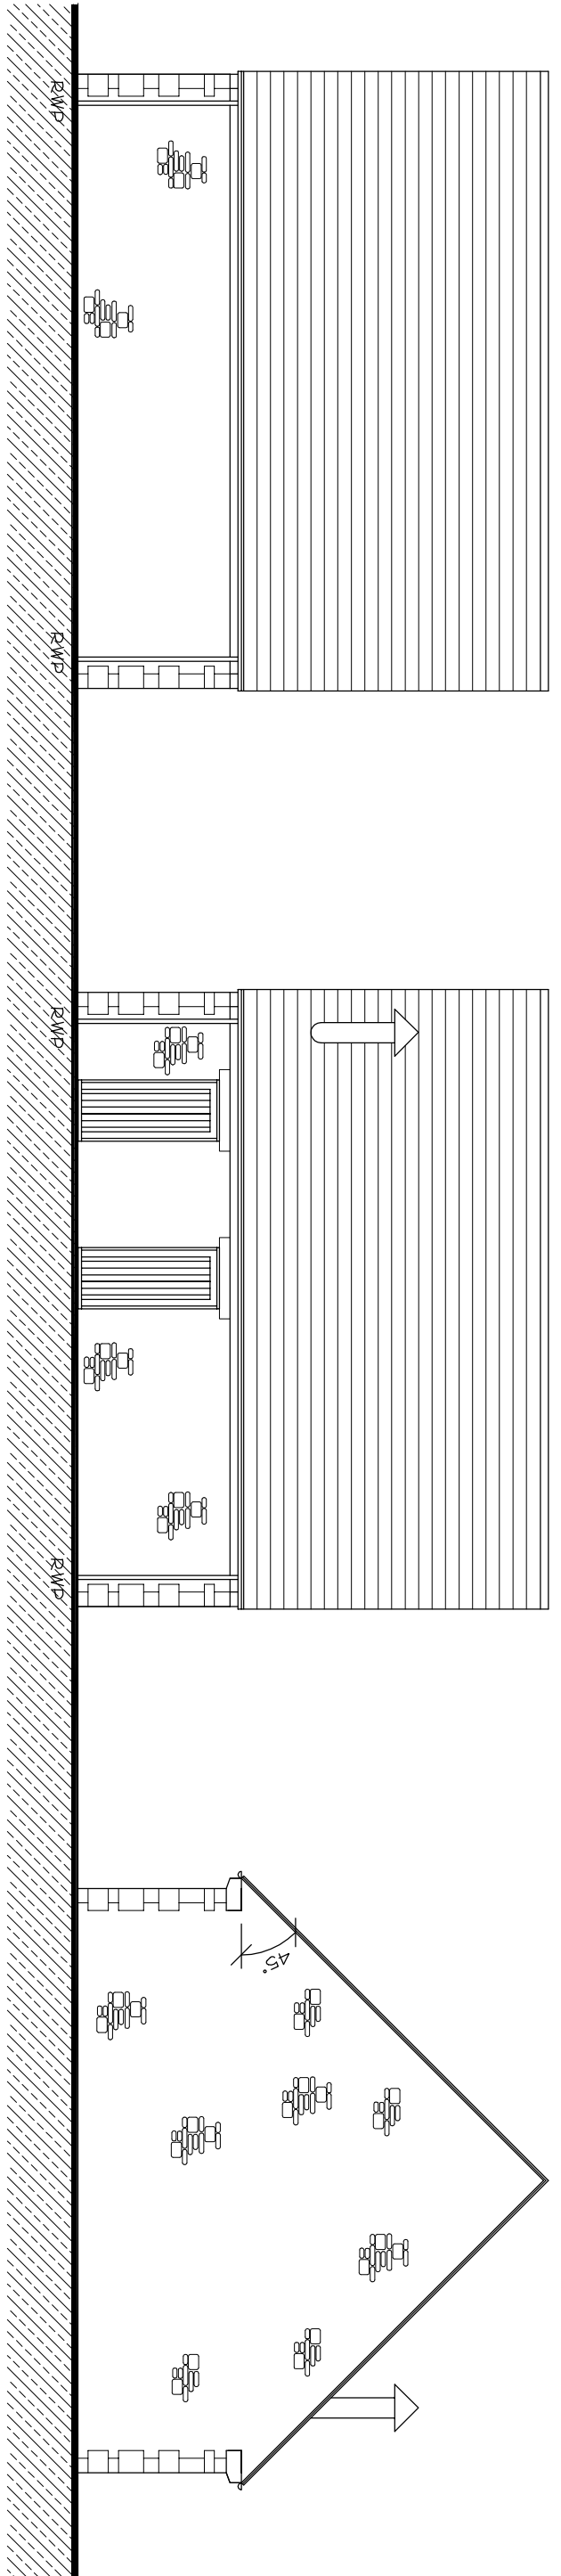


South Elevation

North Elevation

East Elevation

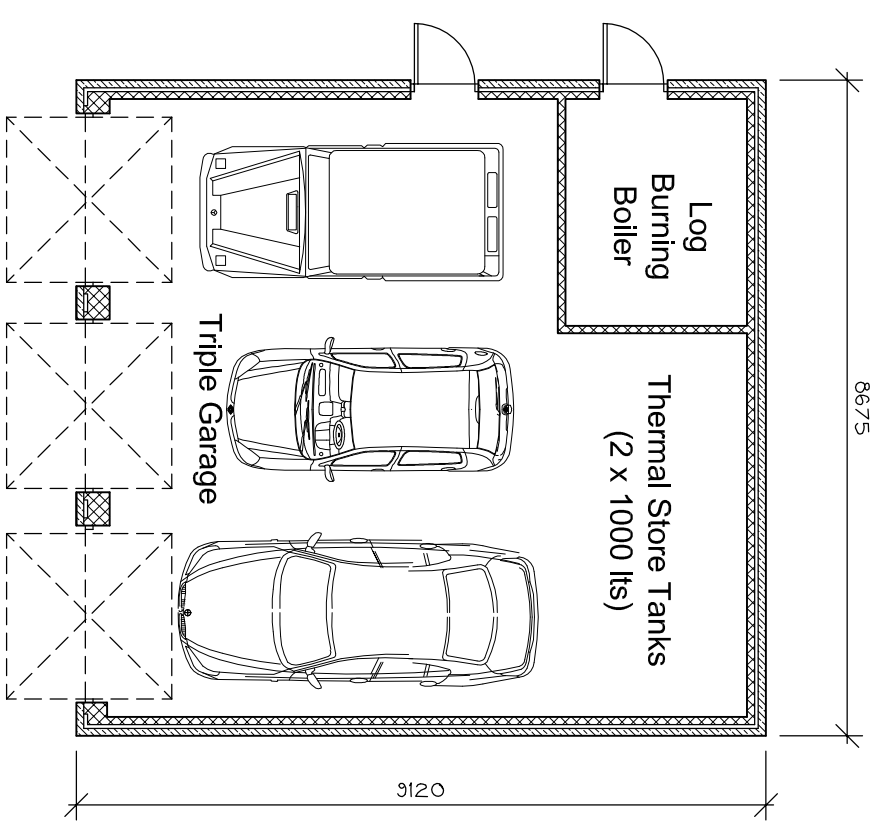

Plan Layout

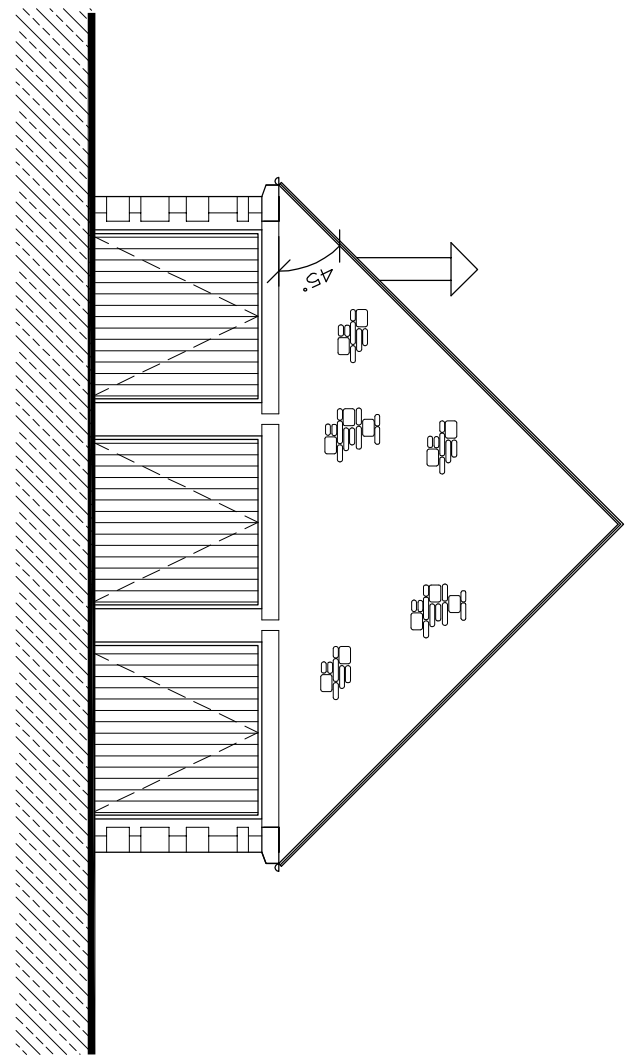

West Elevation

CLIENT/PROJECT
'The Cedars'
 Tixover Grange
 Tixover, Near Ketton
 Rutland. PE9 3QN.

DRAWING TITLE
Garage Block
 Plans and Elevations

SCALE DATE DRAWN BY
 1:100@A3 07/11

DRAWING No
 TG-07