


BLOCK PLAN SCALE 1:200@A3 Plot 4 Rosemead, Headcorn, TN27 9RT

23.08.2023

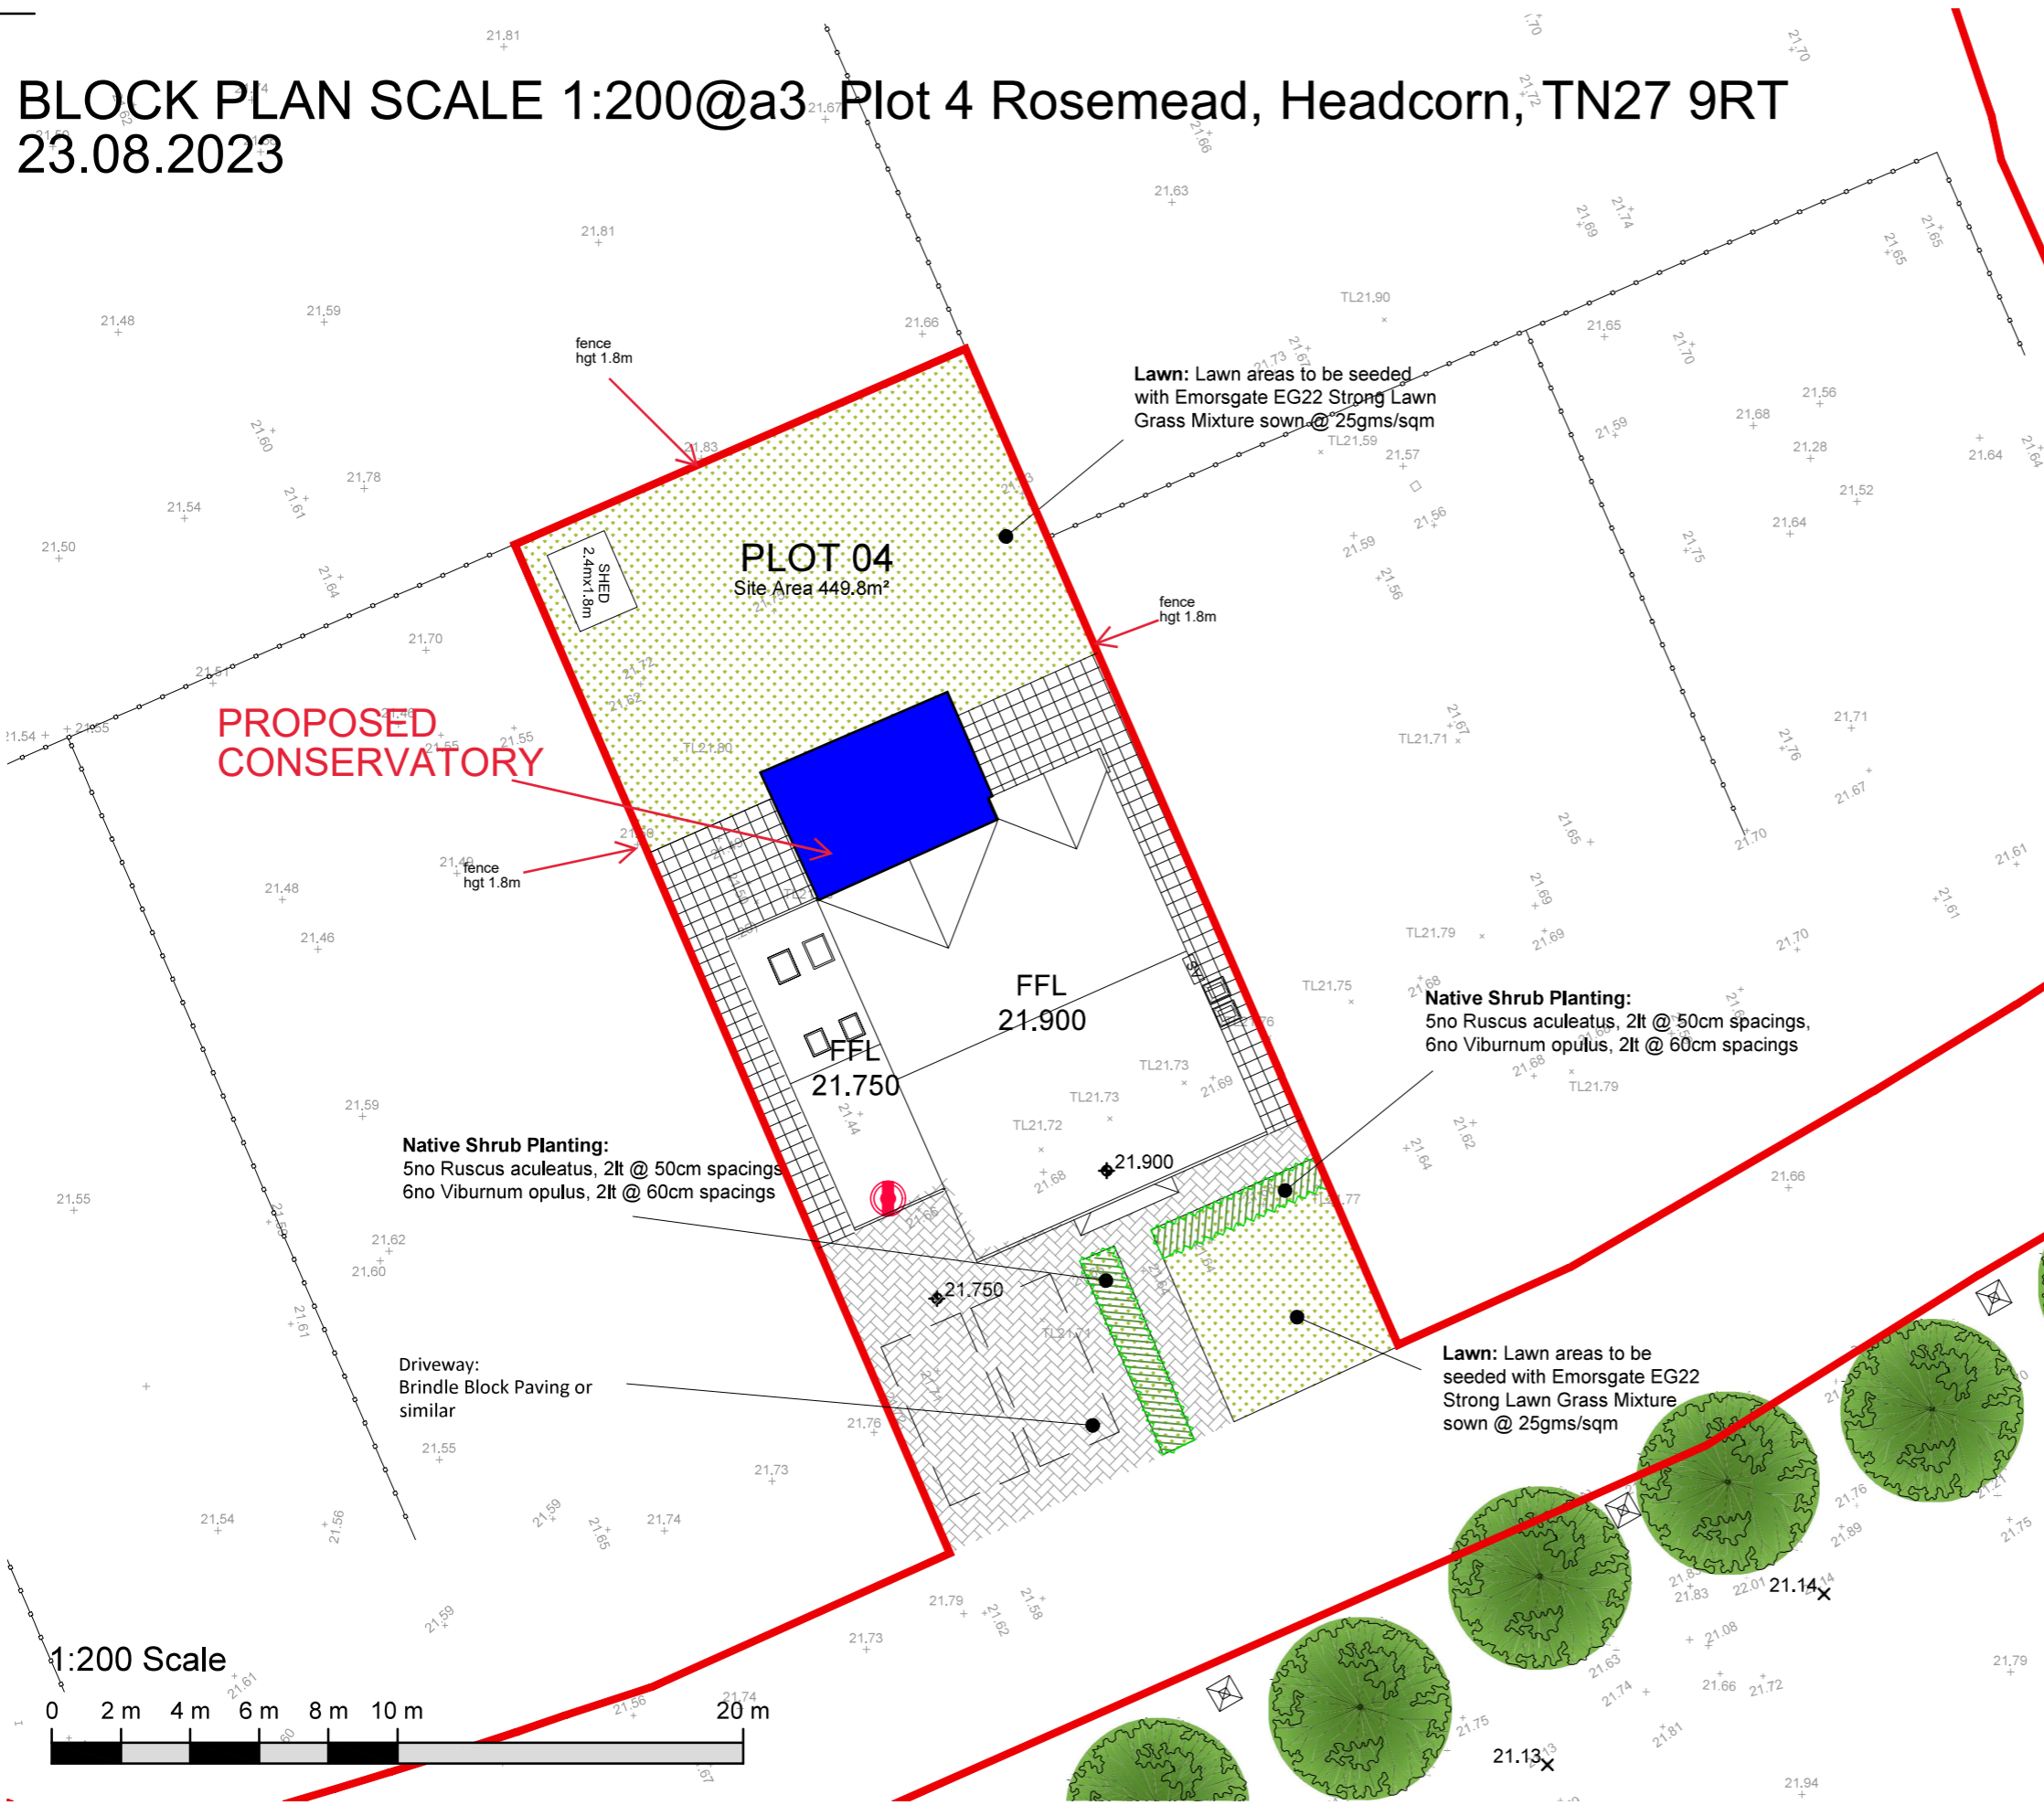

- Existing Floor Level
- Proposed Floor Level
- Lawn, Lawn areas to be seeded with Emorsgate EG22 Strong Lawn Grass Mixture Sown@25gms/sqm
- Driveway:
Brindle Block Paving or similar
- Shrub,
Ruscus aculeatus, 2lt @ 50cm spacings,
Viburnum opulus, 2lt @ 60cm spacings
- EV Point
- Shed
- Air Source Heat Pump

NOTES
DO NOT SCALE - USE FIGURED DIMENSIONS ONLY.
 PLANS DRAWN TO SCALE TO BE SCALED FOR PLANNING PURPOSES ONLY
 ALL DIMENSIONS TO BE CHECKED ON SITE PRIOR TO CONSTRUCTION AND ANY DISCREPANCIES TO BE HIGHLIGHTED BY CONTRACTOR.

CLARENDON HOMES
 CLARENDON HOUSE, ASHFORD ROAD,
 HARRIETSHAM, KENT, ME17 1BW
 Tel 01622 858640 Fax 01622 629002
 e-mail info@clarendonhomes.co.uk



Rev:	Description:	Date:
Drawing Title: Detailed Site Plan		
Project: 4 Nursery Close, Headcorn, Ashford, Kent TN279RT		
Scale: 1: 200@A3		
Project Ref: 1130	Drawing Ref: P(0)106	Revision: -
Drawing Status: PLANNING		