

**Notes:**  
 Copyright retained in accordance with the copyright design and patents act 1988. Dimensions must not be scaled from this drawing. The contractor is to check and verify all building and site dimensions before work is commenced. The Contractor is to check and verify with all Statutory Authorities and Employer the local and condition of any underground or overhead services or confirm that none exist prior to work commencing on site.

**CDM Regulations 2015:**




Denotes a significant hazard or difficult to manage procedure. Please refer to 'Designer Risk Assessment' for further information regarding mitigation of hazards.

CDM Regulations, require all projects to:

- Have workers with the correct skills, knowledge, training and experience.
- Contractors providing appropriate supervision, instruction and information.
- A written Construction Phase Plan.

Swain Architecture are appointed as 'Designer' only, unless appointed by the client in writing to confirm Swain Architecture's role as 'Principal Designer'.

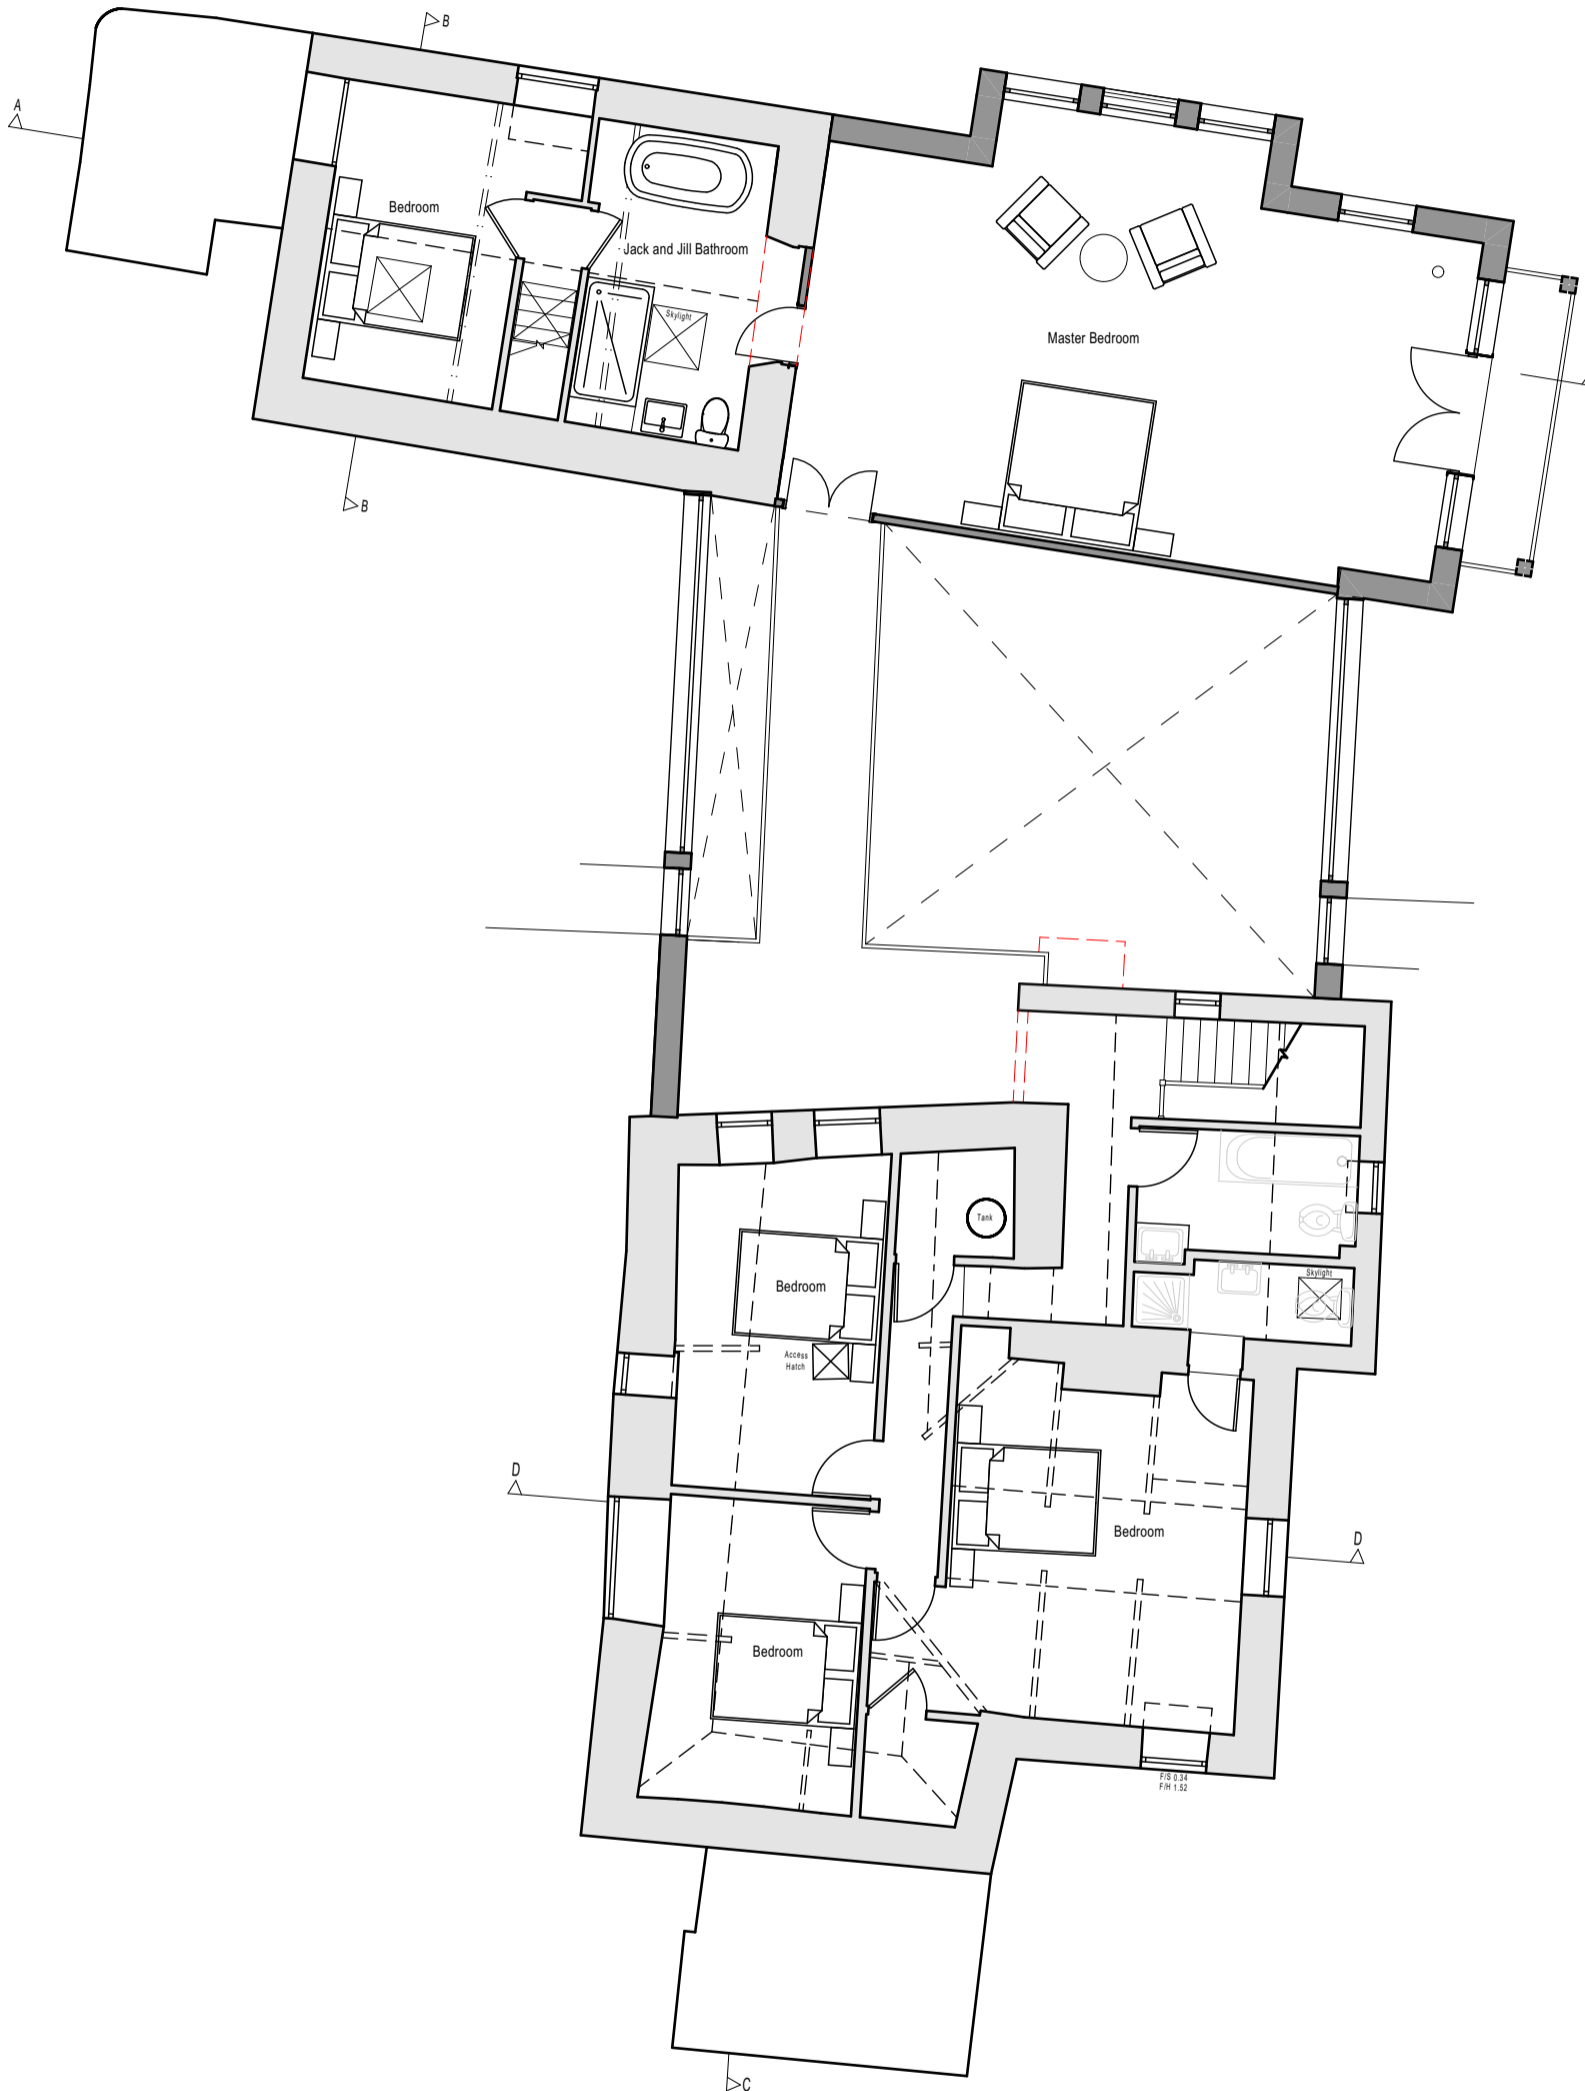

Proposed First Floor Plan  
 Scale 1:100

Proposed 1:100 Scale Bar



Rev	Description	Date



W: [www.swainarchitecture.com](http://www.swainarchitecture.com)  
 E: [info@swainarchitecture.com](mailto:info@swainarchitecture.com)  
 T: 0115 972 7685  
 Mohan Business Centre, Tamworth  
 Road, Long Eaton, Nottingham,  
 NG10 1BE.

**DEVELOPED DESIGN**

Client: Mr and Mrs Shearwood  
 Project: The Old Mill, Knightsmill  
 Drawing: Proposed First Floor Plan  
 Number: 22.425.S03.03

Date: July 2023

Paper Size: A3

Drawn By: EAR

Scale: 1/100

Checked By: