

Notes:
 Copyright retained in accordance with the copyright design and patents act 1988. Dimensions must not be scaled from this drawing. The contractor is to check and verify all building and site dimensions before work is commenced. The Contractor is to check and verify with all Statutory Authorities and Employer the local and condition of any underground or overhead services or confirm that none exist prior to work commencing on site.

CDM Regulations 2015:
 ⚠ Denotes a significant hazard or difficult to manage procedure. Please refer to 'Designer Risk Assessment' for further information regarding mitigation of hazards.

CDM Regulations, require all projects to:
 - Have workers with the correct skills, knowledge, training and experience.
 - Contractors providing appropriate supervision, instruction and information.
 - A written Construction Phase Plan.
 Swain Architecture are appointed as 'Designer' only, unless appointed by the client in writing to confirm Swain Architecture's role as 'Principal Designer'.




Proposed East Elevation
 Scale 1:100




Proposed North Elevation
 Scale 1:100



Proposed West Elevation
 Scale 1:100

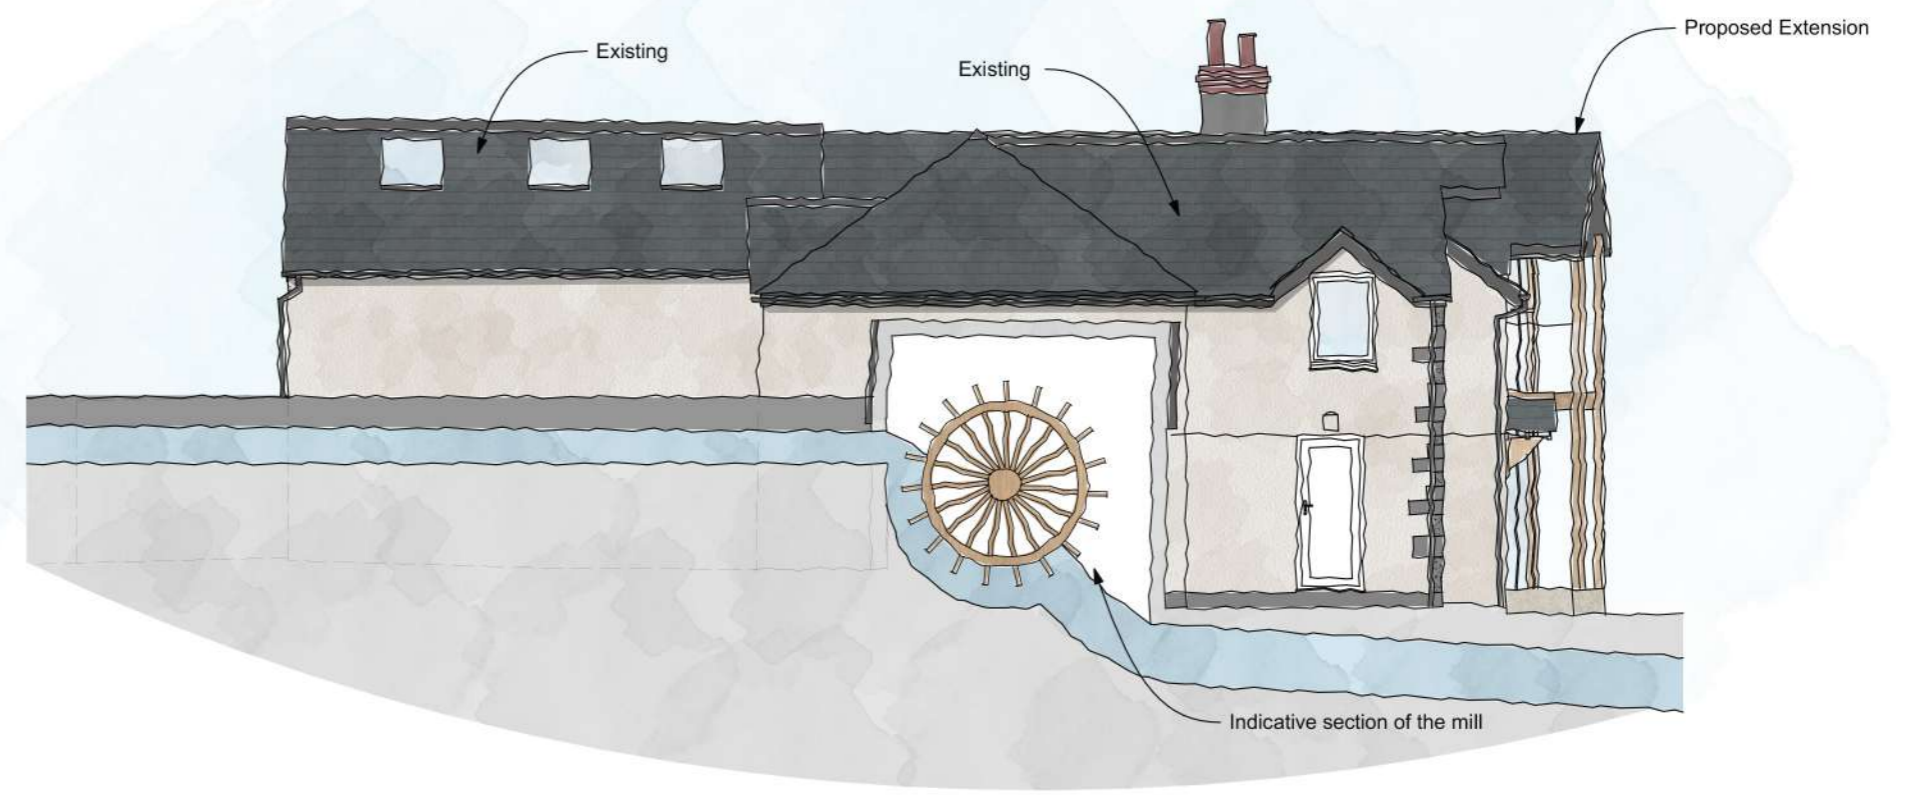

Proposed South Section through Mill
 Scale 1:100

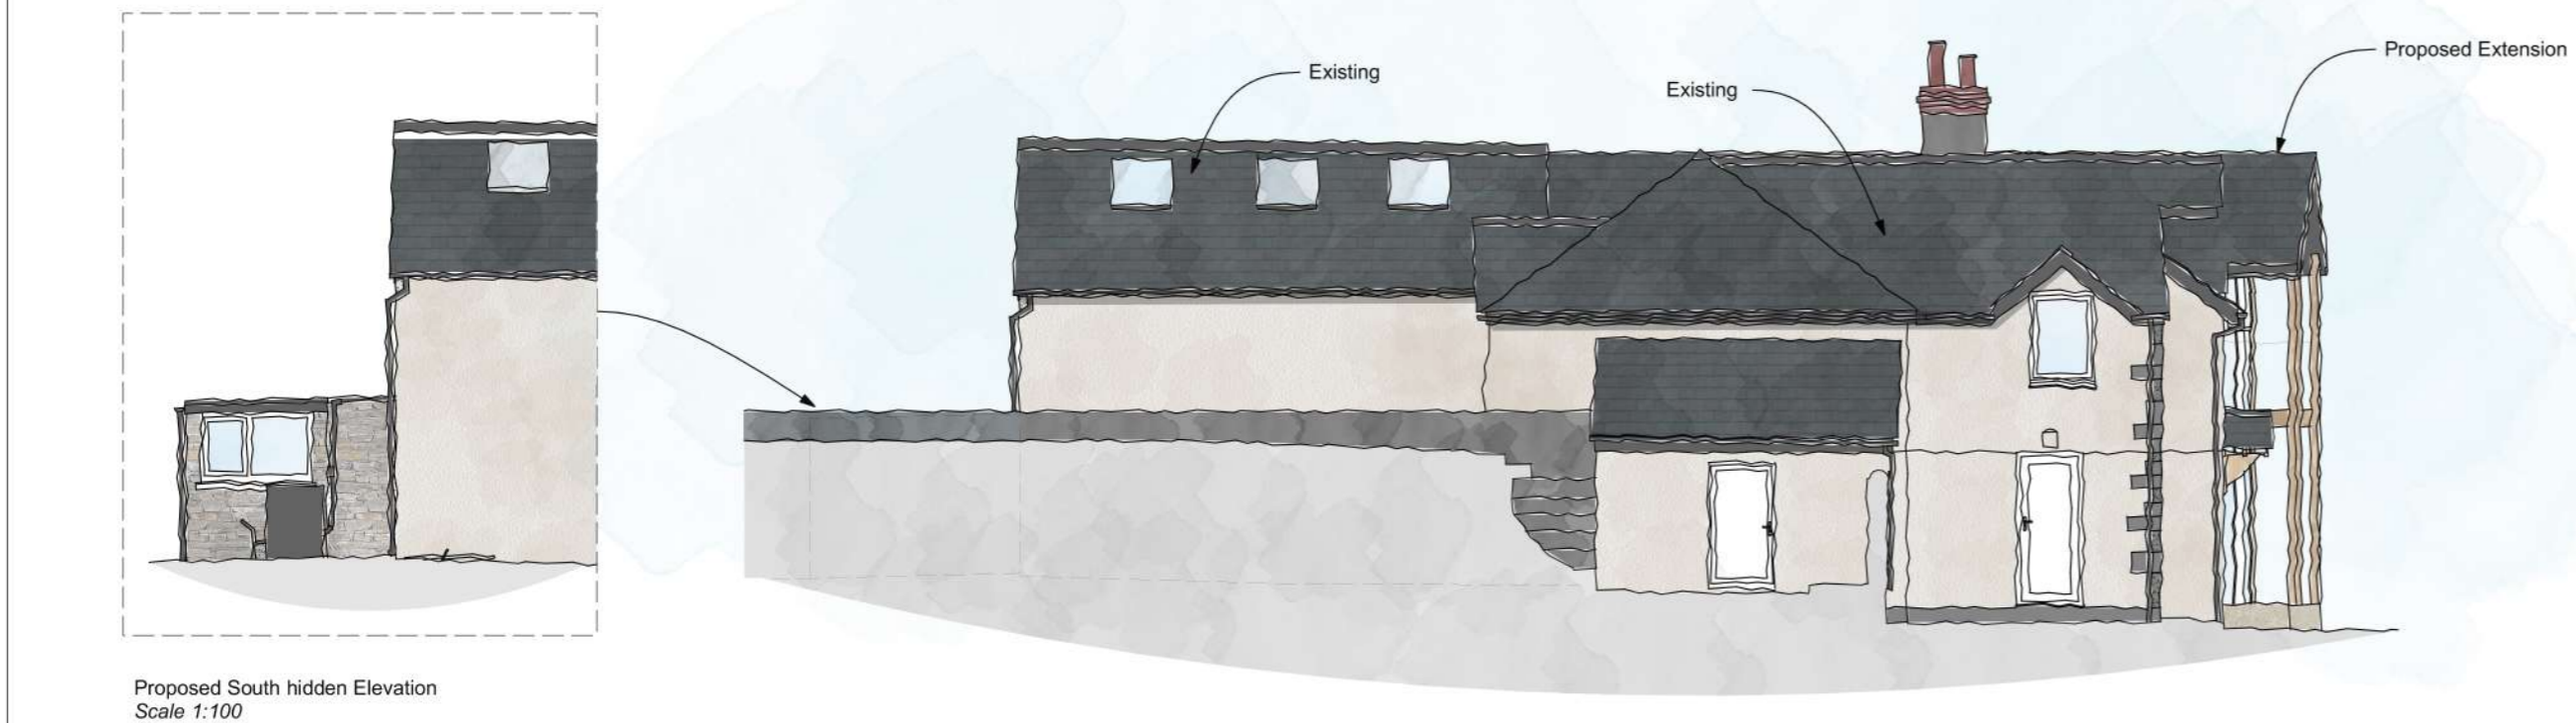

Proposed South hidden Elevation
 Scale 1:100

Proposed South Elevation
 Scale 1:100



DEVELOPED DESIGN

SWAIN
 ARCHITECTURE

W: www.swainarchitecture.com
 E: info@swainarchitecture.com
 T: 0115 972 7685
 Mohan Business Centre, Tamworth
 Road, Long Eaton, Nottingham,
 NG10 1BE.

Client: Mr and Mrs Shearwood
 Project: The Old Mill, Knightsmill
 Drawing: Proposed Elevations
 Number: 22.425.S03.01
 Date: July 2023
 Paper Size: A2
 Drawn By: ER
 Scale: 1:100
 Checked By:

Rev	Description	Date