



South Elevation 1:100


West Elevation 1: 100

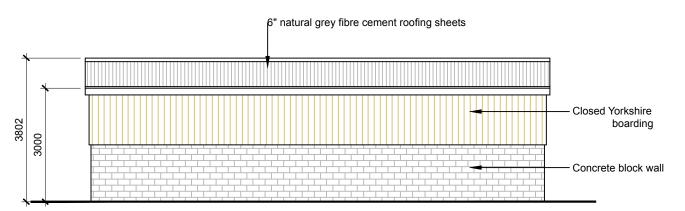

North Elevation 1:100

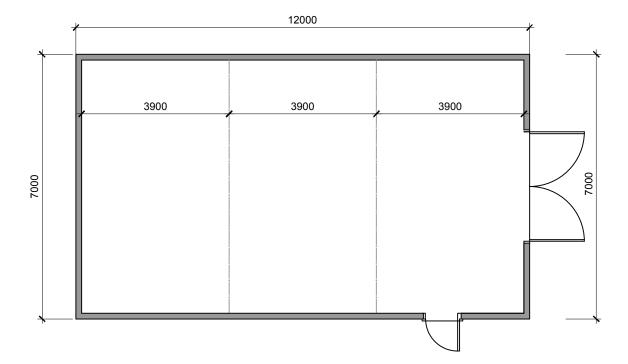

Plan of Tractor Shed 1:100

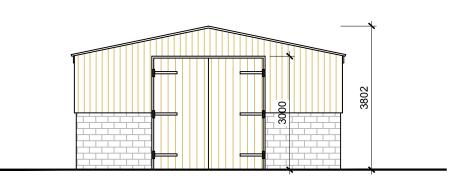

East Elevation 1:100

Inventory

- 3 x tractors as they are vintage
- 1 x farm trailer
- 1 x muck spreader
- 1 x mower for tractor
- 1 x chisel plough
- 1 x 2 furrow plough
- 2 x sets of harrows
- 1 x ditching attachment
- 1 x seed spreader



NOTES

- This drawing is the copyright of Penmellyr Design and may not be reproduced without a licence.
- The Contractor shall not scale off this drawing for construction purposes, only figured dimensions shall be used.
- 3. All dimensions and levels are to be checked on site by the Contractor before the commencement of any work and any discrepancies shall be reported.

 4. No responsibility can be accepted for errors arising on site due to unauthorised variations from this drawing.
- The Contractor is recommended to visit the site before tendering to ascertain all local conditions and restrictions likely to affect the works. No claims arising from failure to do so will be accepted.
- Tenders must include for all the works described or being apparent on the drawings or can reasonably inferred as being necessary for the proper execution of the works.
- 7. This drawing is for town planning and building regulations only and is not a complete working drawing.
- Depth, size and design of foundations shown are preliminary only, actual foundations, depth, size and design may differ depending on site conditions.



Clie

Mr R Jones

Project
Proposed Tractor Shed on Land
at Higher Prospidnick Farm,
Nancegollan, HELSTON,
Cornwall

Drawing Title

Plans & Elevations as Proposed

Amended Scheme

Amended Scheme		
Date:		
04/08/2023		
Drawn:	Scale: 1:100	@ A3
Project No.	Drawing No.	Rev