

 


Church Street

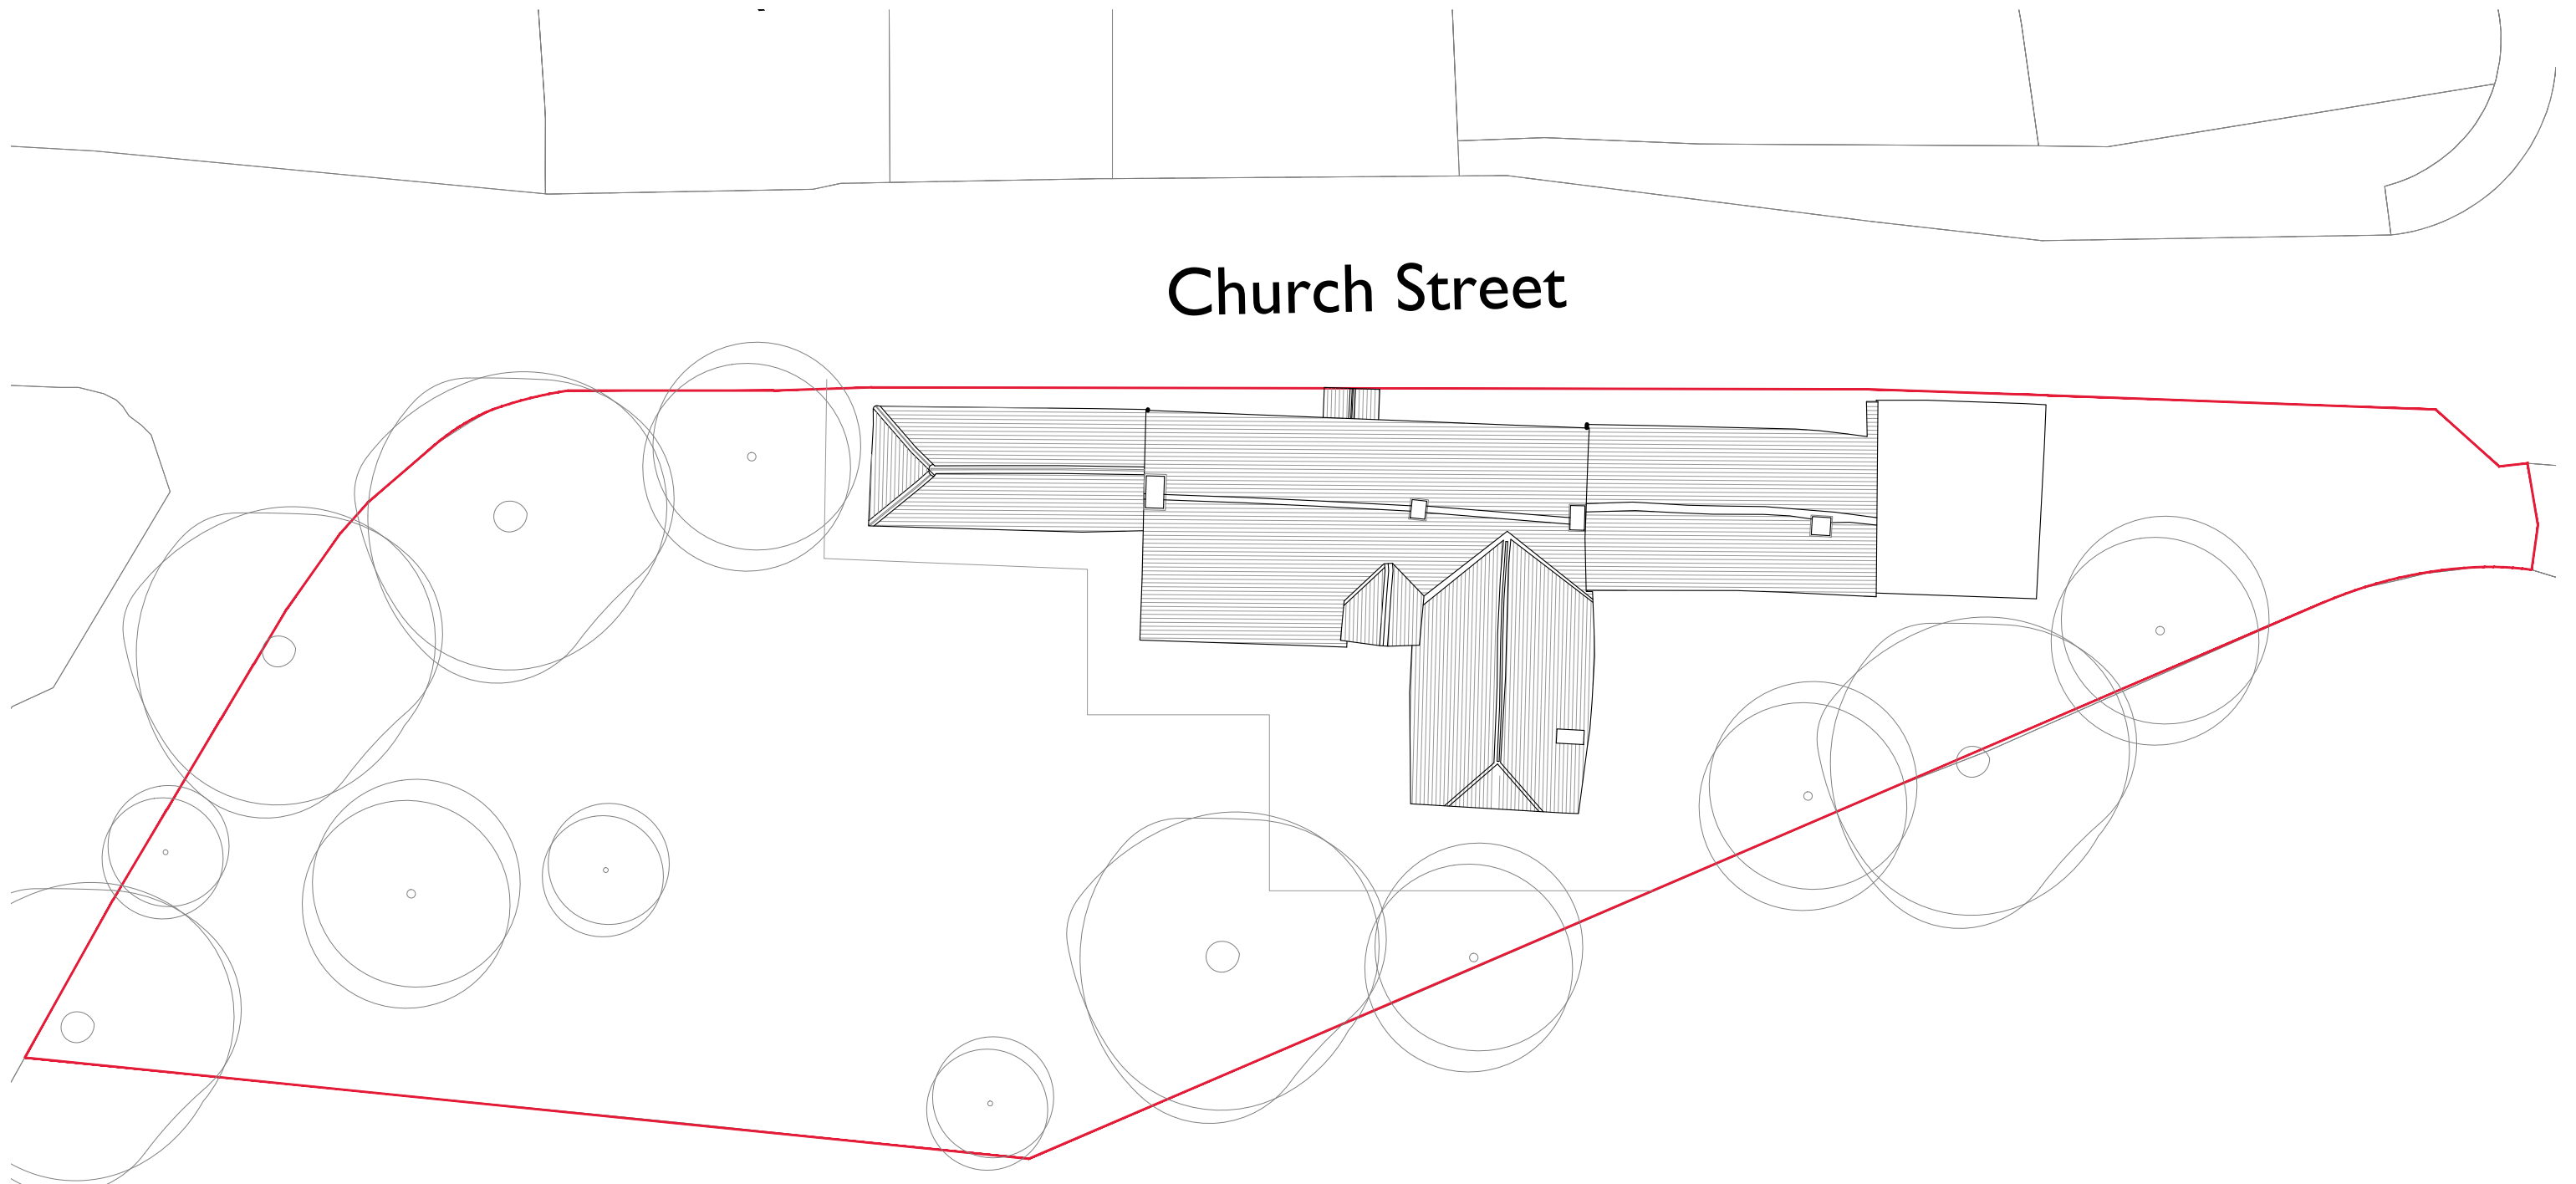

1:200 Scale Bar

 

James Clague Architects Ordnance Survey Paper Map Copying Licence Number:AC0000863274

<p>NOTES:</p> <p>Report all discrepancies, errors and omissions.</p> <p>Verify all dimensions on site before commencing any work on site or preparing shop drawings.</p> <p>All materials, components and workmanship are to comply with the relevant British Standards, Codes of Practice and appropriate manufacturers recommendations.</p> <p>See relevant drawings for all specialist work.</p> <p>This drawing and design are copyright of James Clague Architects Ltd, company registration number 8664802</p>	<table border="1"> <thead> <tr> <th>Rev</th> <th>Date</th> <th>Description</th> </tr> </thead> <tbody> <tr> <td>-</td> <td>-</td> <td>-</td> </tr> </tbody> </table>	Rev	Date	Description	-	-	-	<p>Project Title</p> <p>Renovation and Kitchen Extension</p> <p>Ms Kelly and Mr Anderson</p> <p>The Forge</p> <p>Church Street</p> <p>Alresford</p> <p>East Hampshire</p> <p>SO24 0DS</p>	<p>Drawing Description</p> <p>Existing Site Plan</p> <p>Scale</p> <p>1:200 at A3</p> <p>Date</p> <p>May 2023</p> <p>Drawn By</p> <p>EN</p>	<p>JAMES CLAGUE</p> <p>ARCHITECTS</p>	<p>40 / 41 Castle Row</p> <p>Canterbury, Kent CT1 2QY</p> <p>T: 01227 649 073</p> <p>E: info@jamesclague.co.uk</p> <p>W: jamesclague.co.uk</p>
	Rev	Date	Description								
-	-	-									
<table border="1"> <thead> <tr> <th>Drawing Number</th> <th>Revision</th> </tr> </thead> <tbody> <tr> <td>24390_EX_02</td> <td>-</td> </tr> </tbody> </table>	Drawing Number	Revision	24390_EX_02	-							
Drawing Number	Revision										
24390_EX_02	-										