

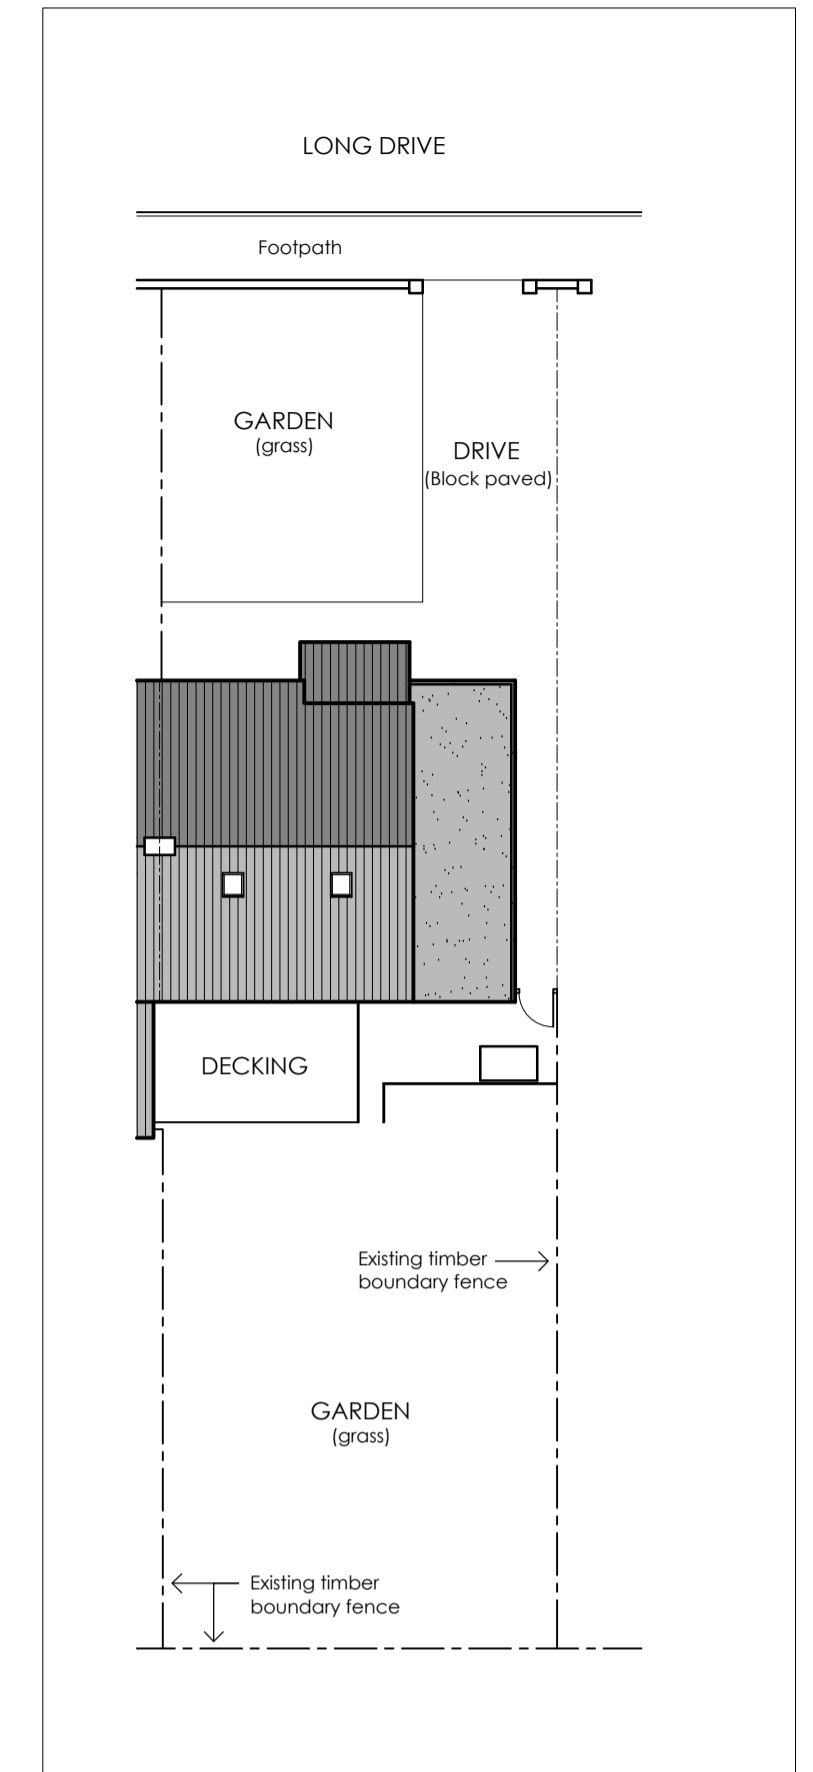




EXISTING ELEVATIONS
SCALE 1:100

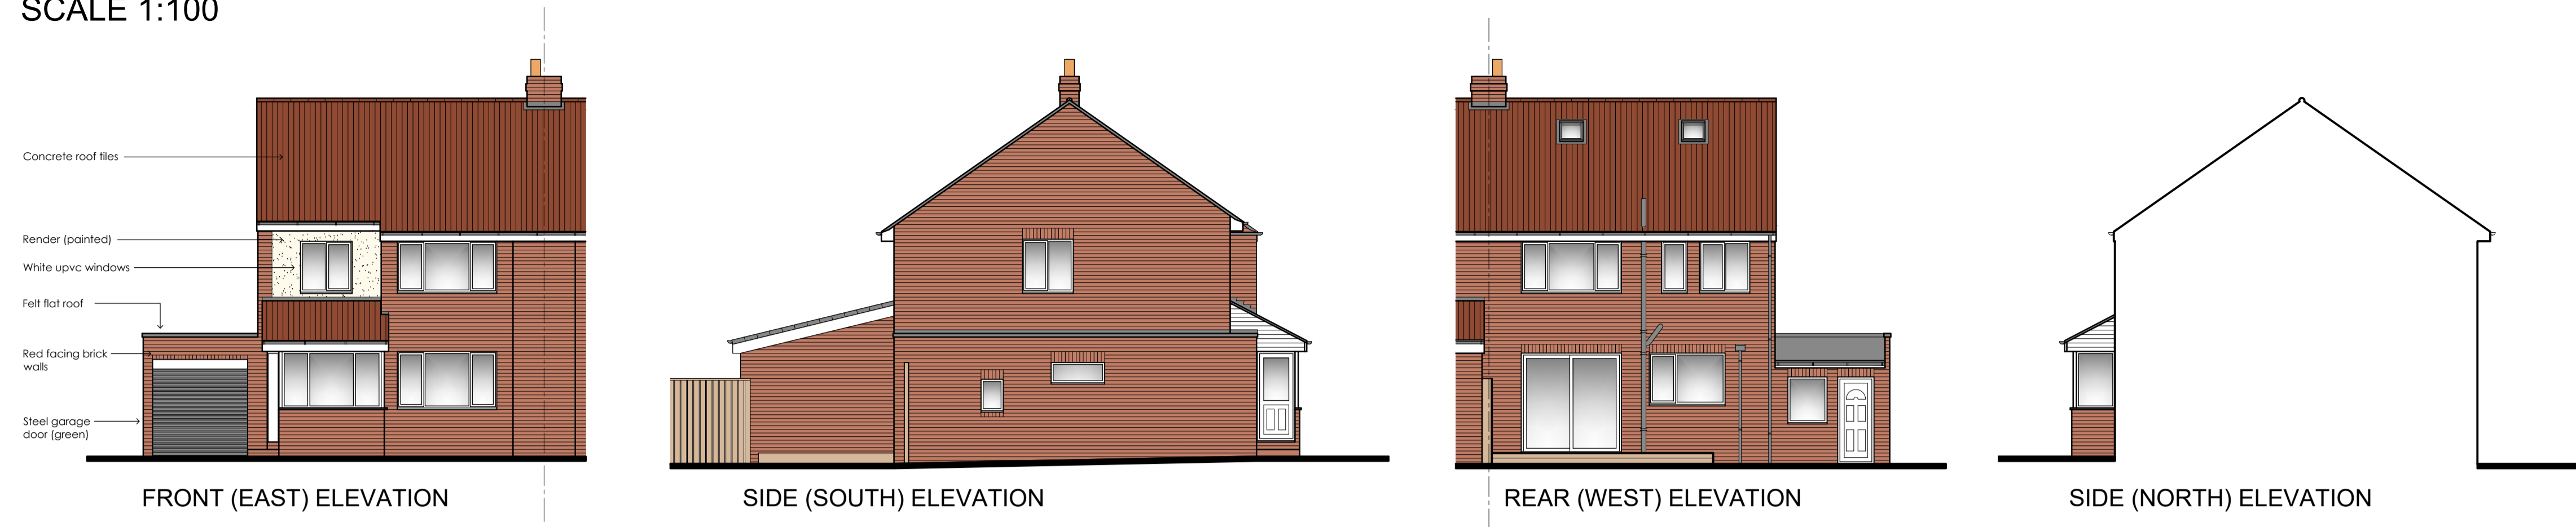


EXISTING SITE PLAN
SCALE 1:200

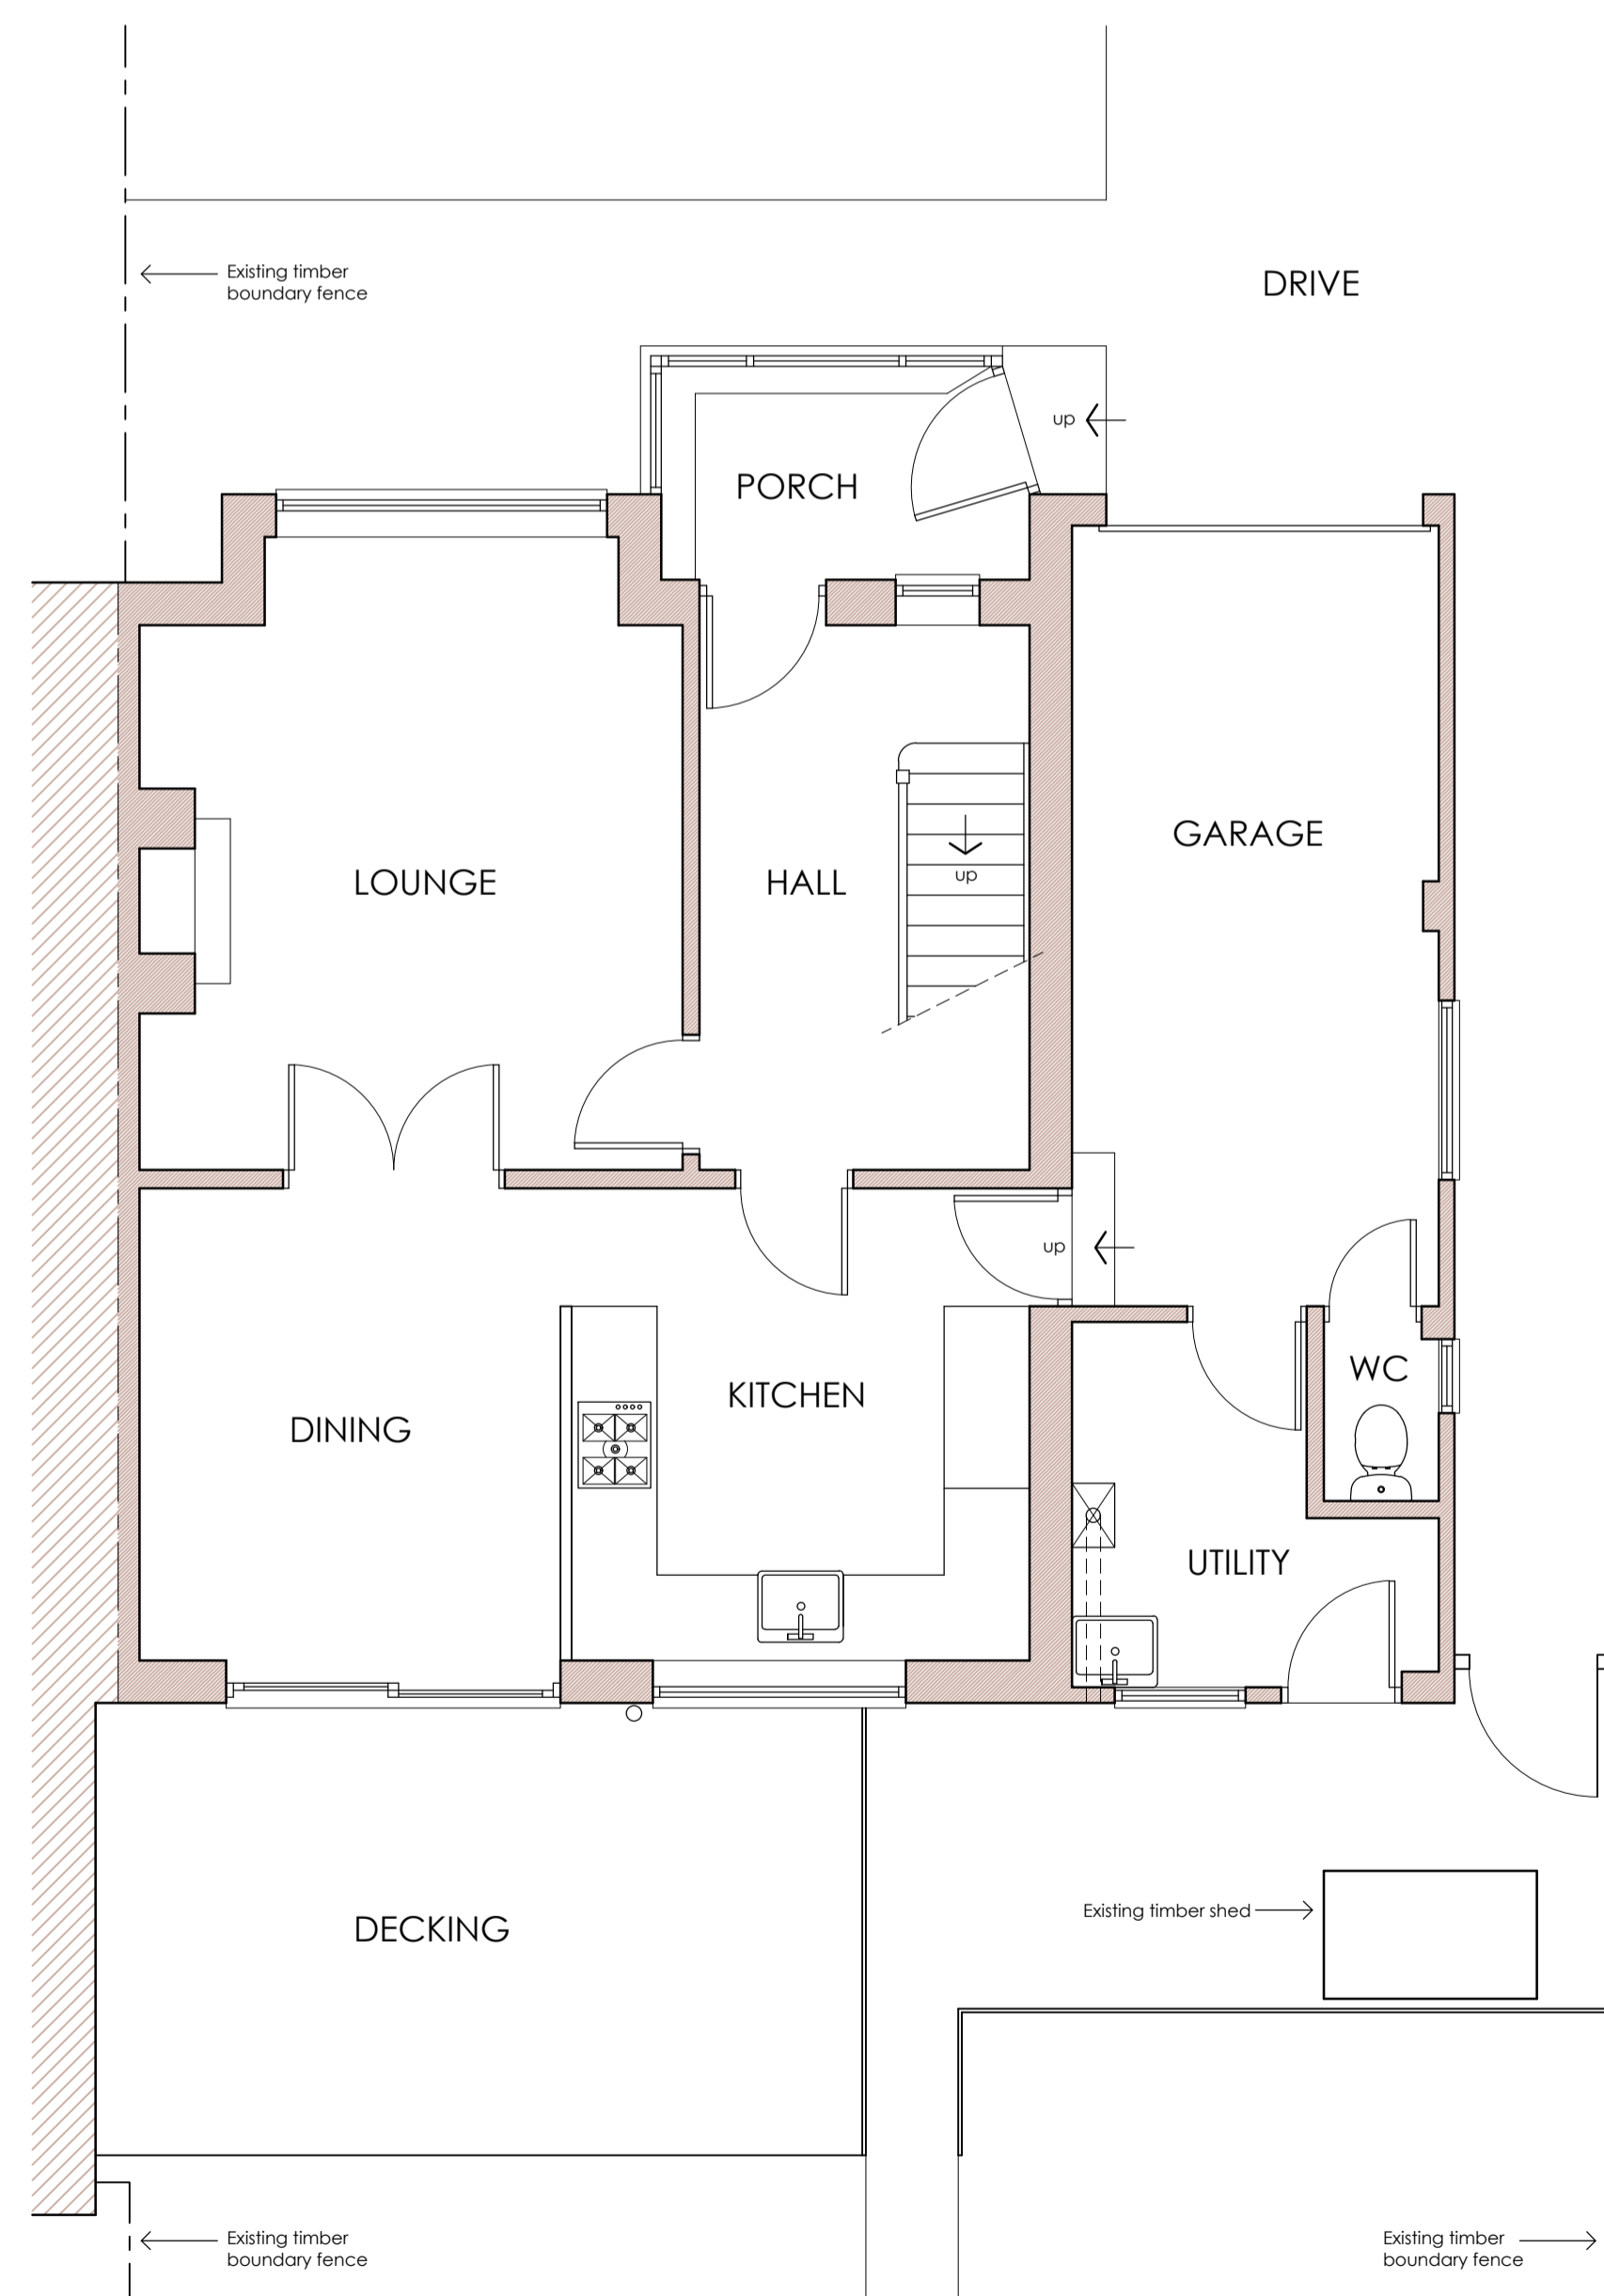

EXISTING GROUND FLOOR PLAN
SCALE 1:50

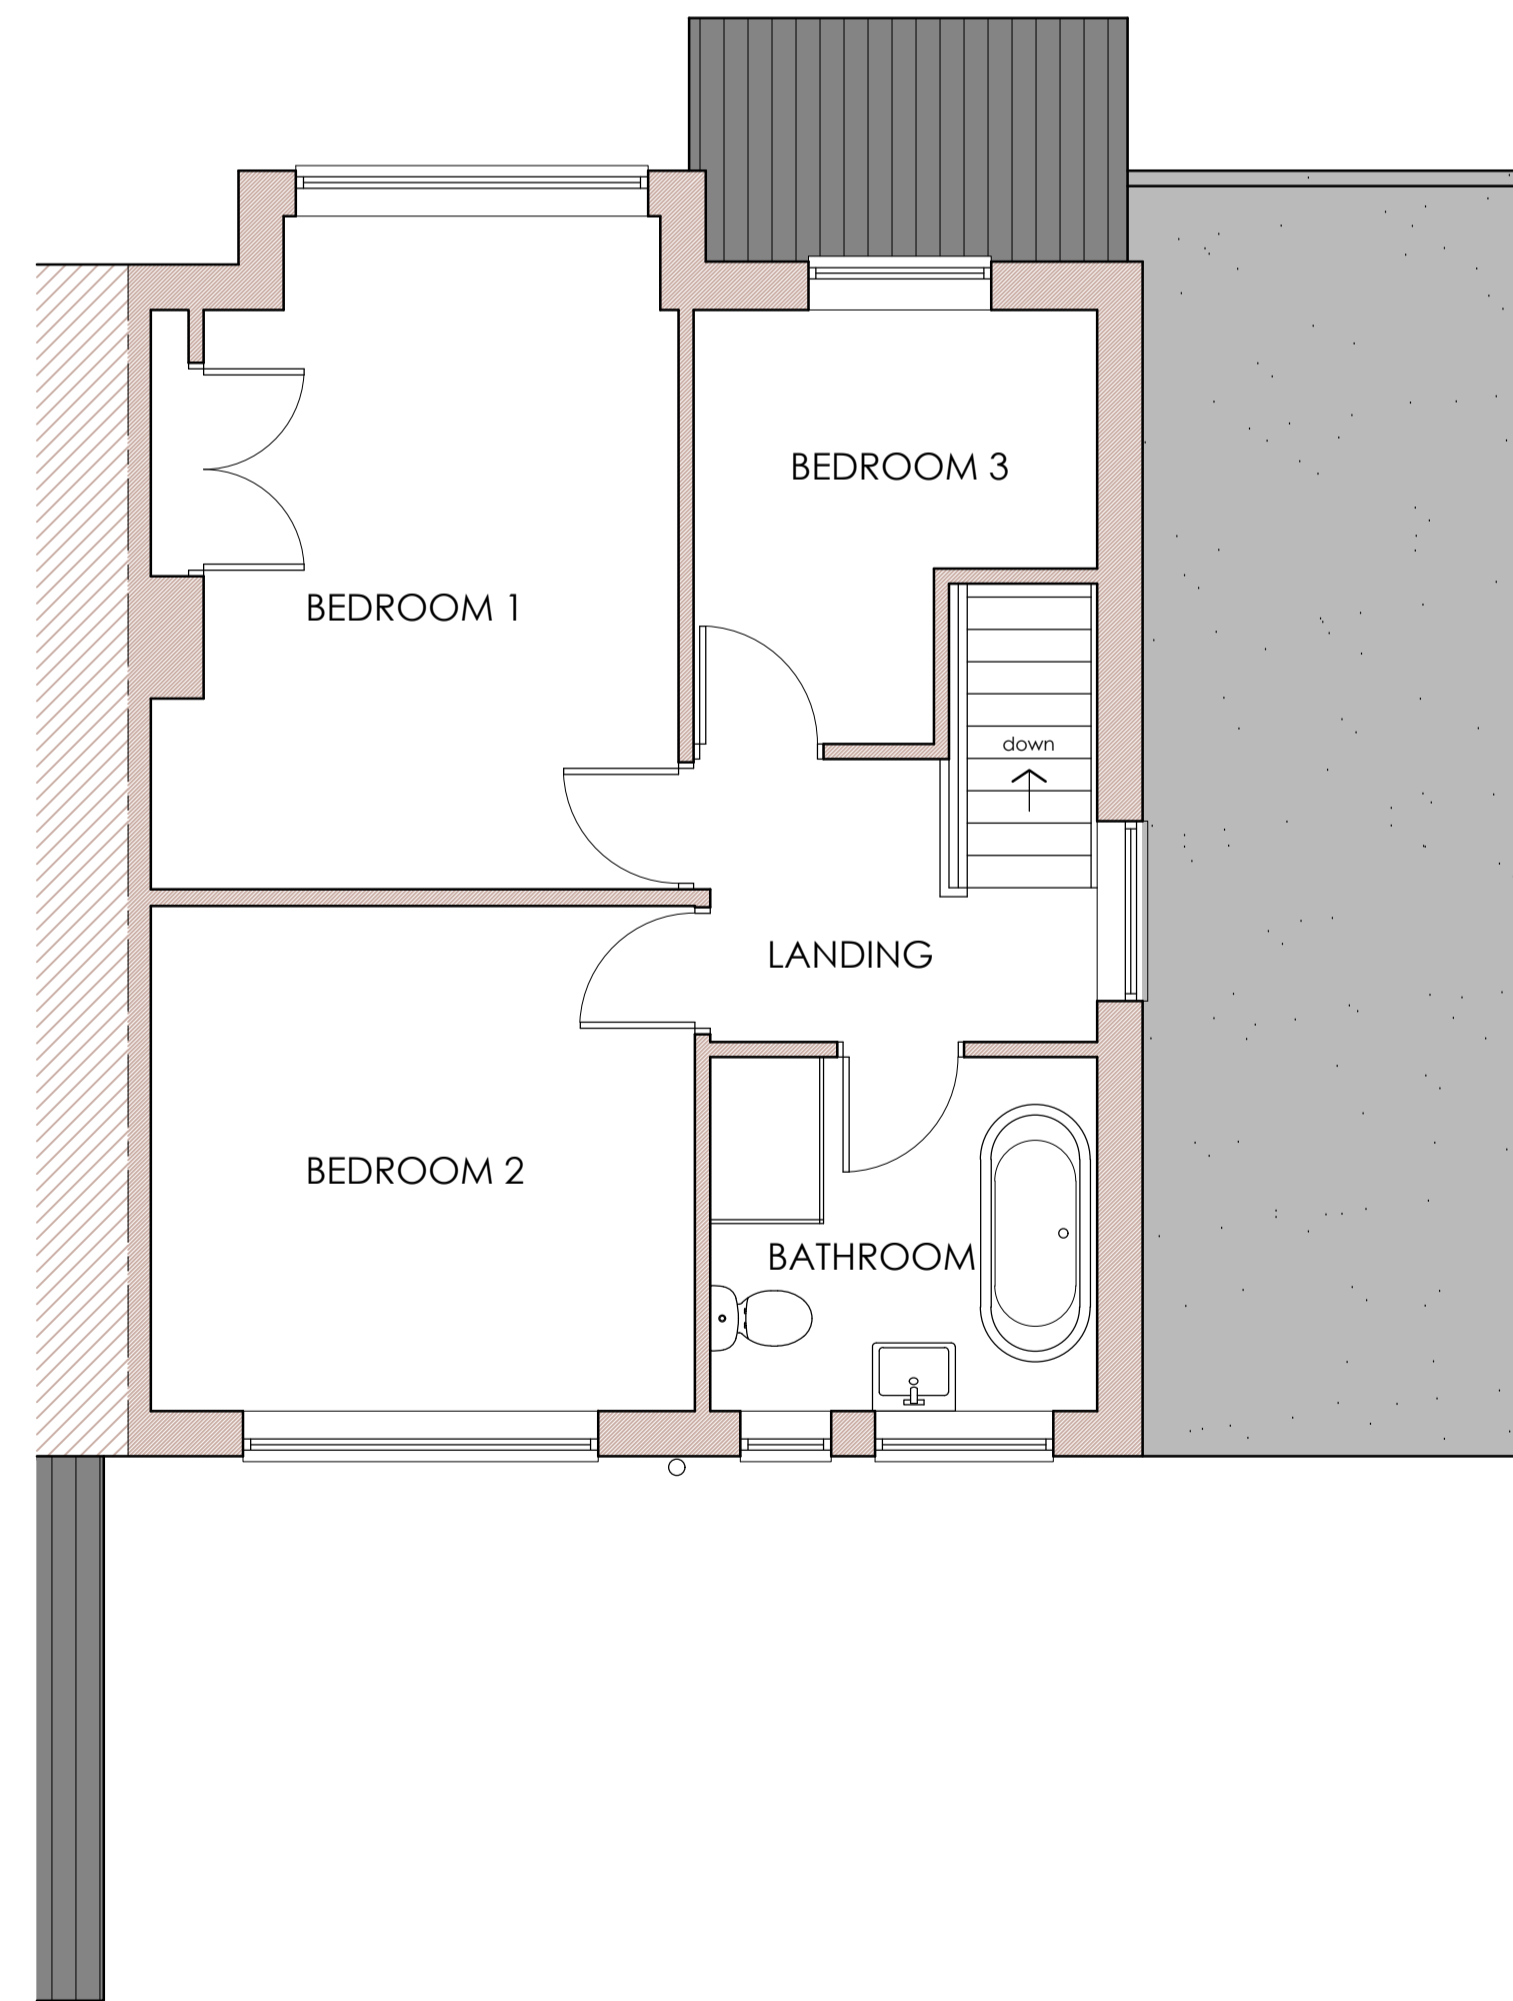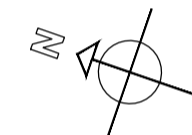

EXISTING FIRST FLOOR PLAN
SCALE 1:50

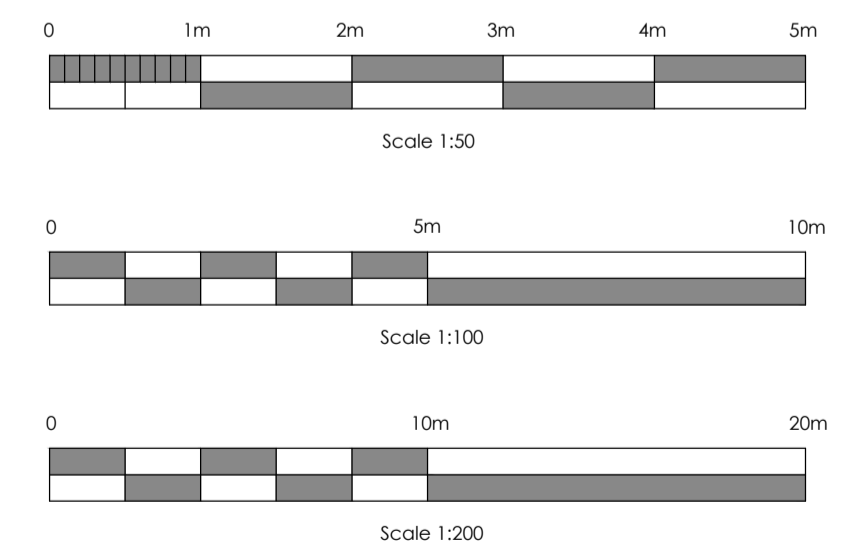

Rev -	-	-	-
Project PROPOSED EXTENSION & ALTERATIONS TO: 11 LONG DRIVE LOANSDEAN MORPETH, NE61 2DN		Client MR & MRS LANGLEY Title EXISTING FLOOR PLANS, SITE PLAN & ELEVATIONS	
Scale (A1) AS SHOWN	Date AUGUST 2023	Project No. 2332	Dwg No. 01
 SJK Architectural Services Ltd 9 Churchbum Drive, Morpeth, Northumberland, NE61 2BZ Tel: 01670 516257 Mob: 07989 252 009 email: sjk@sjk.co.uk © SJK Architectural Services Ltd			