



EXISTING SIDE ELEVATION

EXISTING FRONT ELEVATION

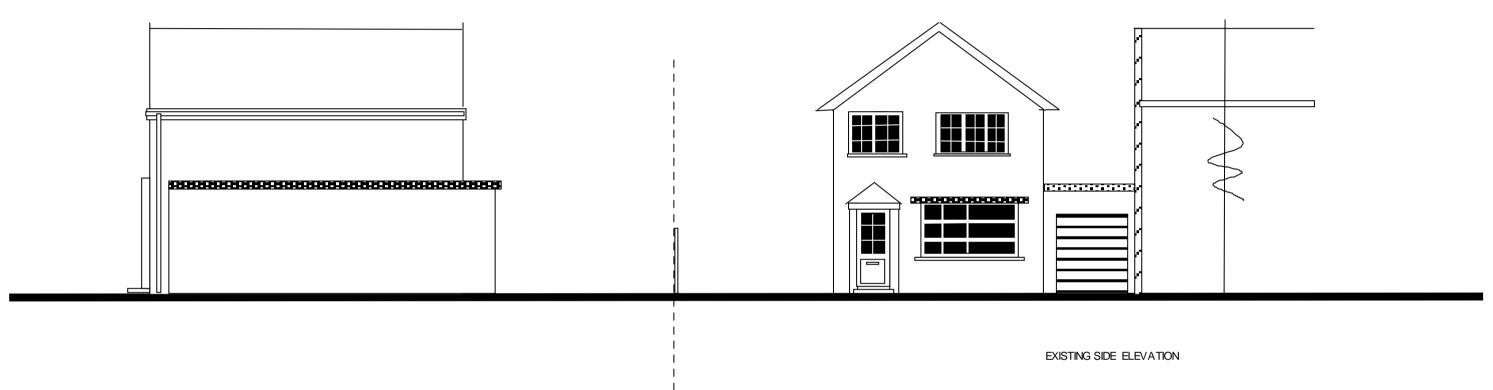

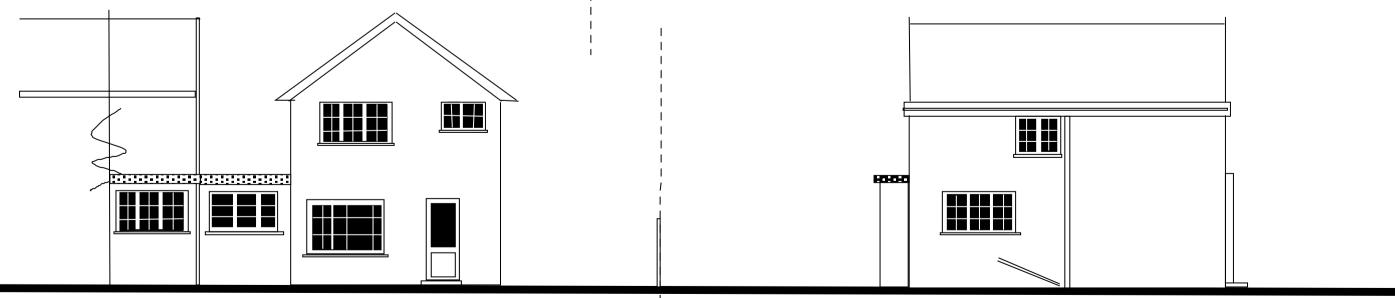

EXISTING REAR ELEVATION

Proposed Work; Tw o Storey side extension & reduction of Garage size

Client Mr A Olaru

Location: 14 OakWood Close

SCALE 1:100 Print on A3

DATE July

2023

DRAWING EXISTING Elevations

DWN0 EXELV1