



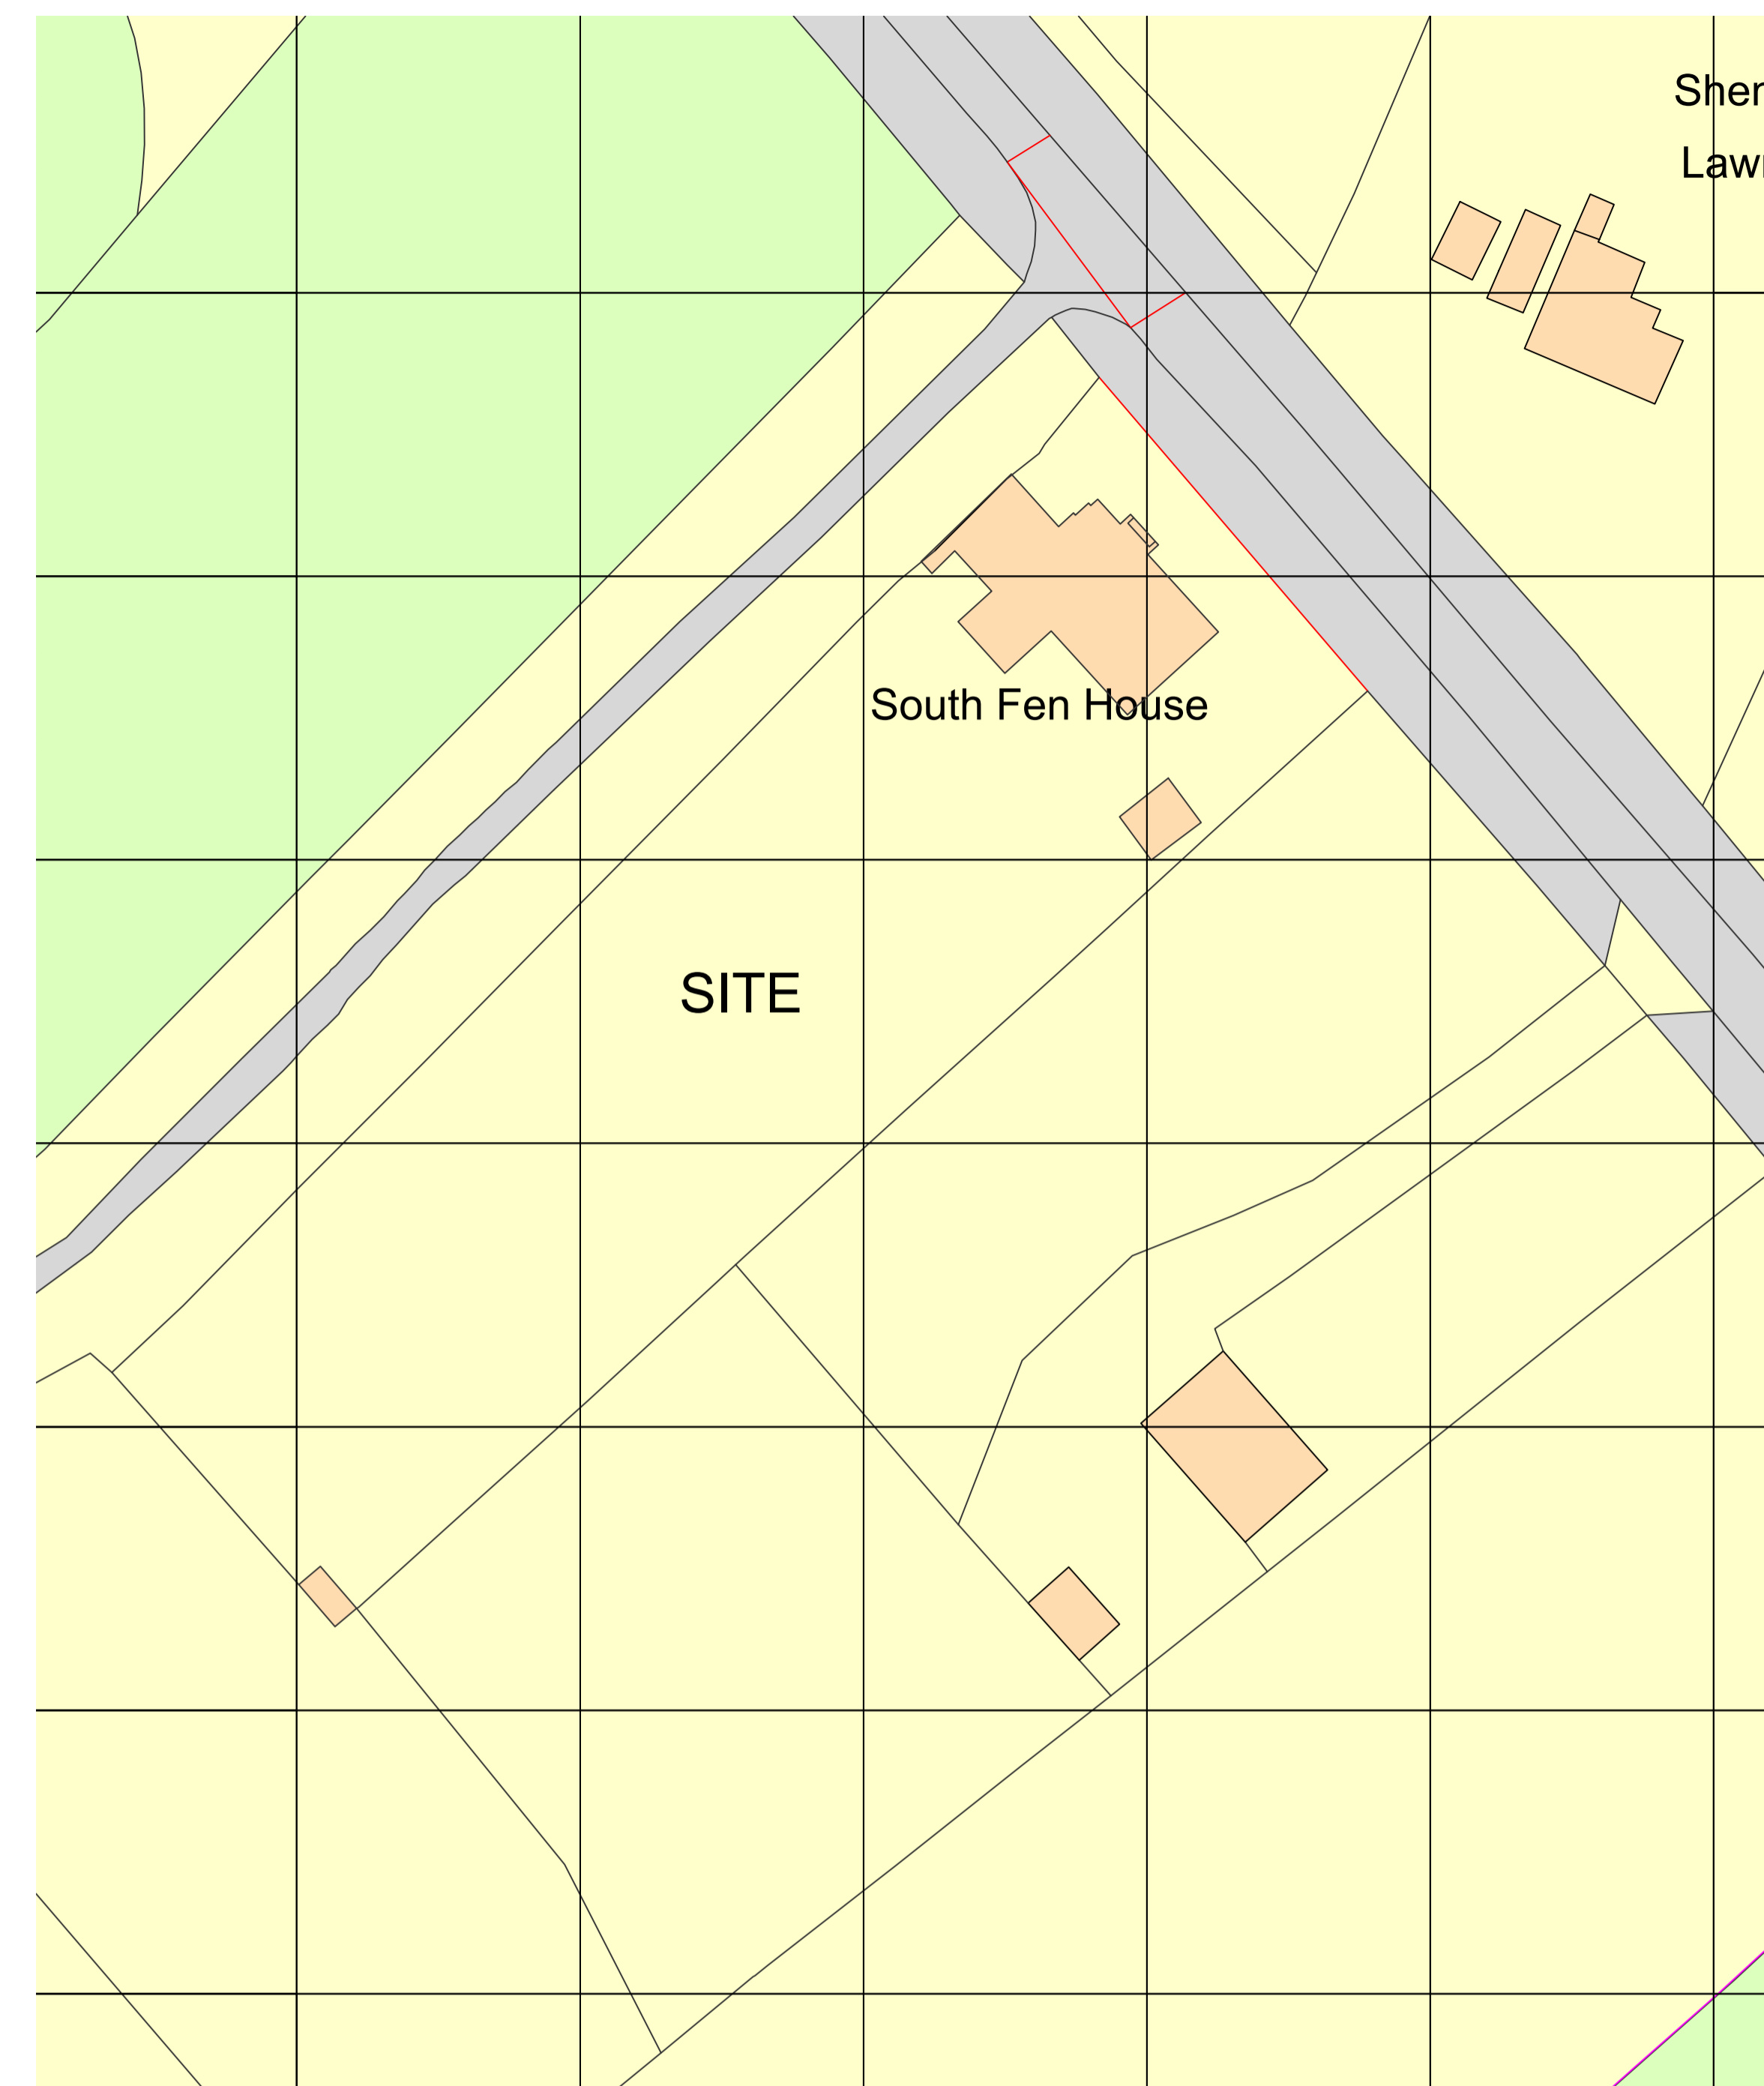

**PROPOSED SITE PLAN**  
SCALE 1:200 @A1

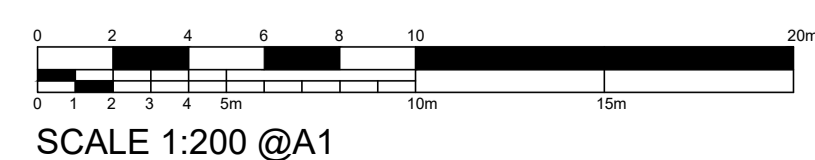

**PROPOSED BLOCK PLAN**  
SCALE 1:500 @A1

NOTE: Based on On Centre Survey drawing

rev	date	revision notes	design checked

drawing status  
**Planning Drawing**

job title  
**SOUTH FEN HOUSE**  
**HONILEY ROAD, FEN END**  
**CV8 1NQ**

drawing title  
**PROPOSED SITE PLAN AND**  
**BLOCK PLAN**

fb Architecture Ltd	Check all dimensions and verify on site. Report any errors or omissions		
first issued	drawn by	dwg sheet size	checked
AUG 2023	MM	A1	1:200
job code	drawing number	scale	MM
1563-21	1563 - 34	1:500	revision
			-



8 The Courtyard  
Roman Way  
Coleshill B46 1HQ

telephone 01675 464810  
e-mail info@fbarchitecture.co.uk  
web www.fbarchitecture.co.uk