


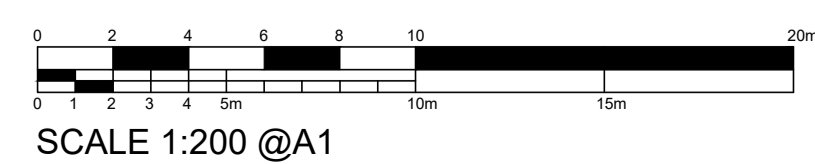

PROPOSED SITE PLAN  
SCALE 1:200 @A1



PROPOSED BLOCK PLAN  
SCALE 1:500 @A1

NOTE: Based on On Centre Survey drawing

rev	date	revision notes	design checked
A	7/9/2023	Red line added	-

drawing status  
**Planning Drawing**

job title  
**SOUTH FEN HOUSE  
HONILEY ROAD, FEN END  
CV8 1NQ**

drawing title  
**PROPOSED SITE PLAN AND  
BLOCK PLAN**

fb Architecture Ltd	Check all dimensions and verify on site. Report any errors or omissions		
first issued	drawn by	dwg sheet size	checked
AUG 2023	MM	A1	1:200 MM
job code	drawing number	scale	revision
1563-21	1563 - 34	1:500	A



8 The Courtyard  
Roman Way  
Coleshill B46 1HQ

telephone 01675 464810  
e-mail info@fbarchitecture.co.uk  
web www.fbarchitecture.co.uk