



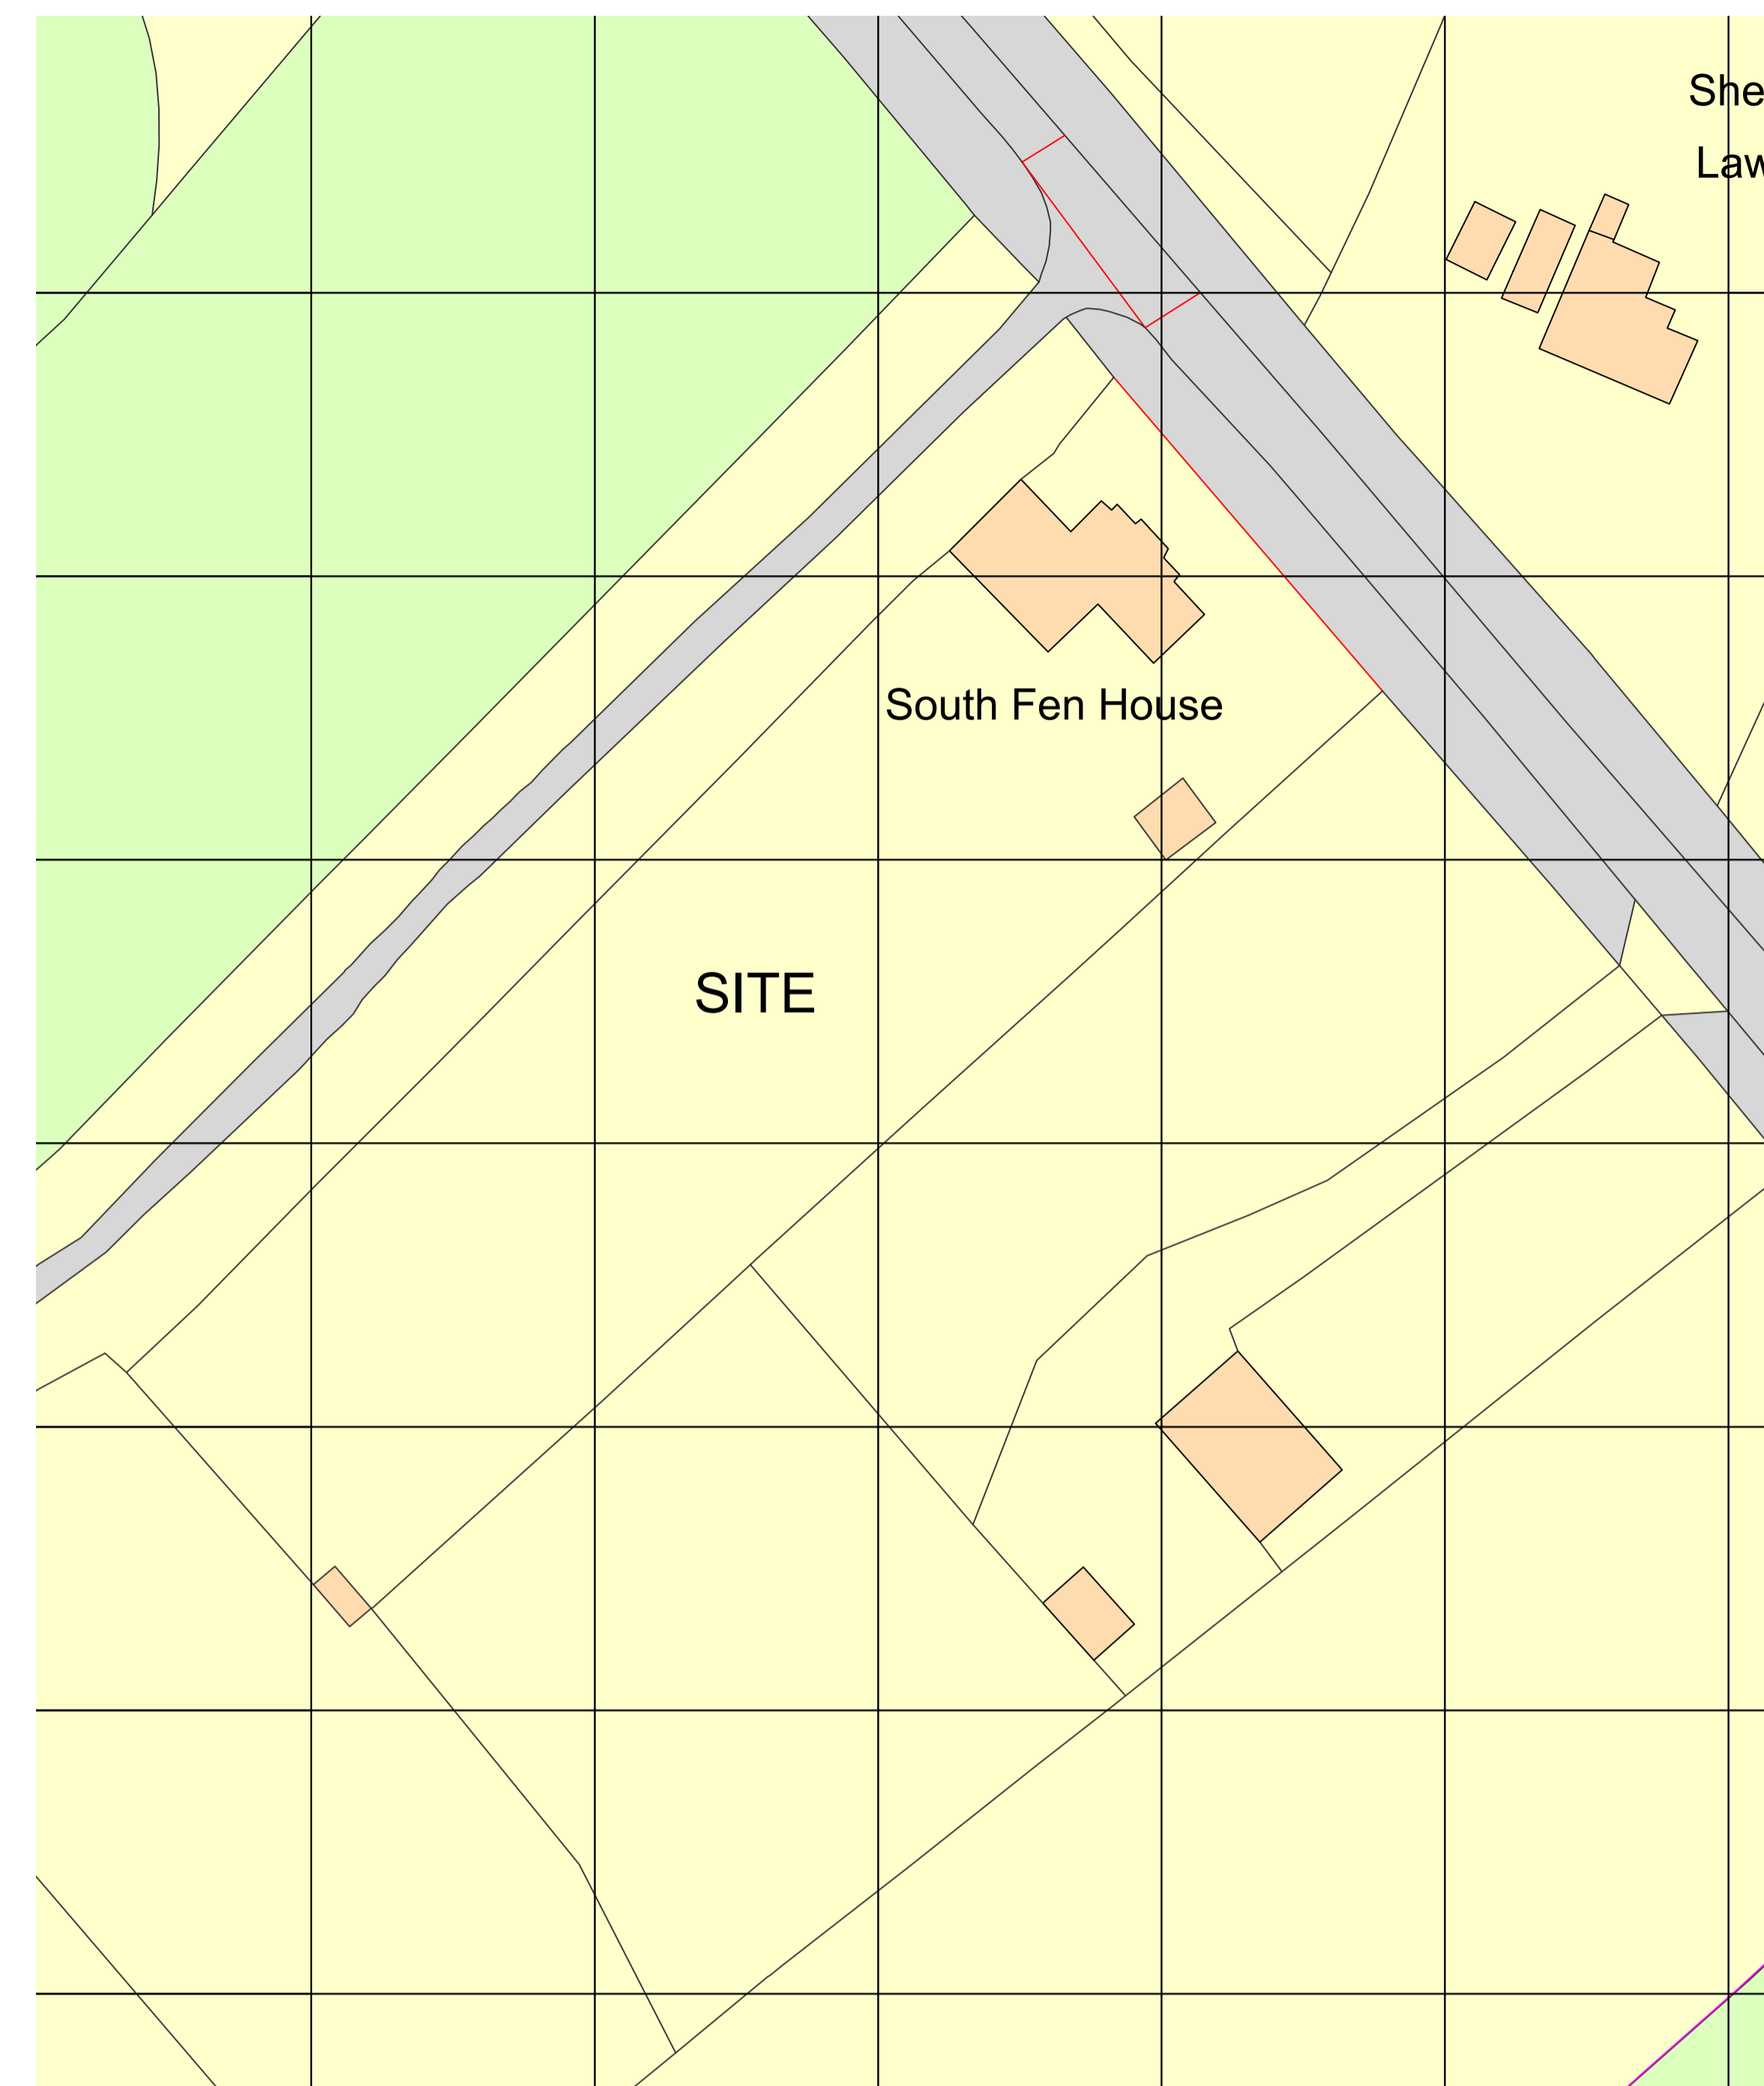

EXISTING SITE PLAN
SCALE 1:200 @A1

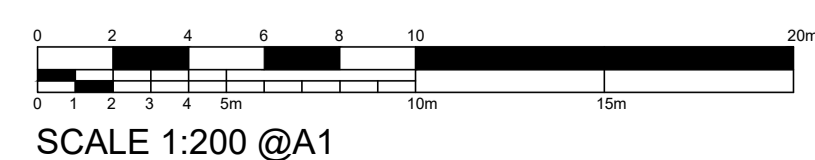

EXISTING BLOCK PLAN
(BASED ON OS MAPPING DATA)
SCALE 1:500 @A1

NOTE: Based on On Centre Survey drawing

rev	date	revision notes	design	checked

drawing status
Planning Drawing

job title
SOUTH FEN HOUSE
HONILEY ROAD, FEN END
CV8 1NQ

drawing title
EXISTING SITE PLAN AND
BLOCK PLAN

fb Architecture Ltd	Check all dimensions and verify on site. Report any errors or omissions			
final issued	drawn by	dwg sheet size	scale	checked
AUG 2023	MM	A1	1:200	MM
job code	drawing number		revision	
1563-21	1563 - 32		-	



8 The Courtyard
Roman Way
Coleshill B46 1HQ

telephone 01675 464810
e-mail info@fbarchitecture.co.uk
web www.fbarchitecture.co.uk