




EXISTING SITE PLAN
SCALE 1:200 @A1

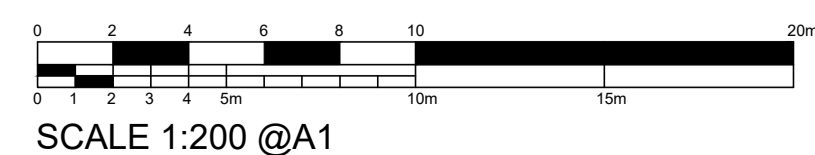

SCALE 1:200 @A1



EXISTING BLOCK PLAN
(BASED ON OS MAPPING DATA)
SCALE 1:500 @A1

NOTE: Based on On Centre Survey drawing


rev	date	revision notes	design checked
A	7/9/2023	Red line added	-

drawing status
Planning Drawing

job title
SOUTH FEN HOUSE
HONILEY ROAD, FEN END
CV8 1NQ

drawing title
**EXISTING SITE PLAN AND
BLOCK PLAN**

fb Architecture Ltd	Check all dimensions and verify on site. Report any errors or omissions		
final issued	drawn by	dwg sheet size	checked
AUG 2023	MM	A1	scale 1:200
job code	drawing number	revision	MM
1563-21	1563 - 32	A	1:500

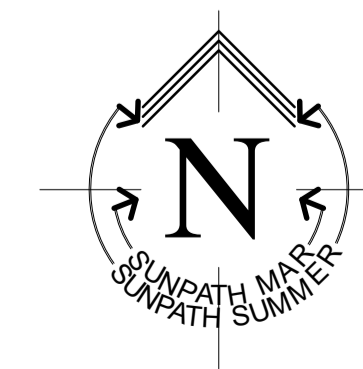

8 The Courtyard
Roman Way
Coleshill B46 1HQ

telephone 01675 464810
e-mail info@fbarchitecture.co.uk
web www.fbarchitecture.co.uk