


EXISTING GROUND FLOOR PLAN  
SCALE 1:100 @A1




EXISTING FIRST FLOOR PLAN

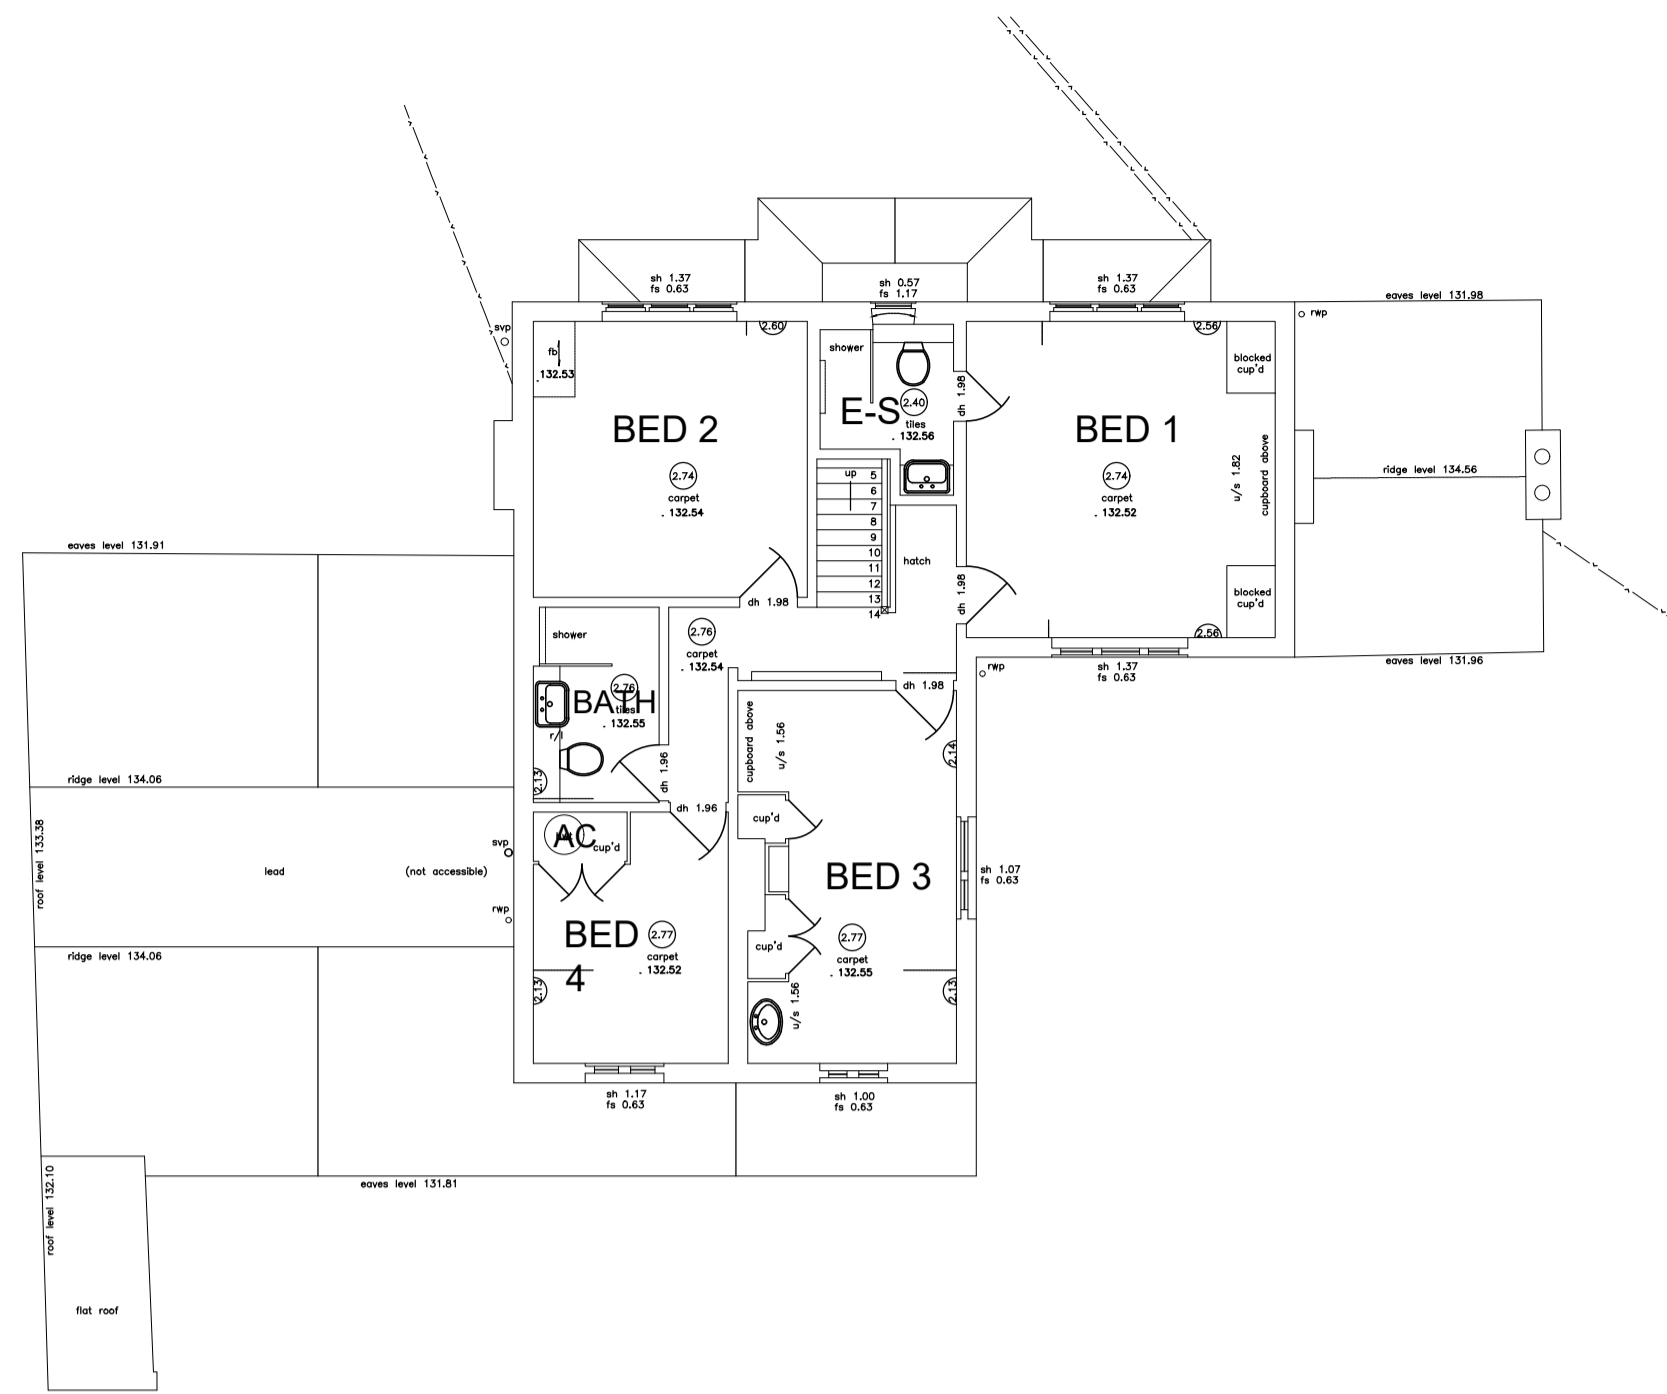


NORTH EAST ELEVATION  
128.00m A.O.D.

EXISTING FRONT ELEVATION

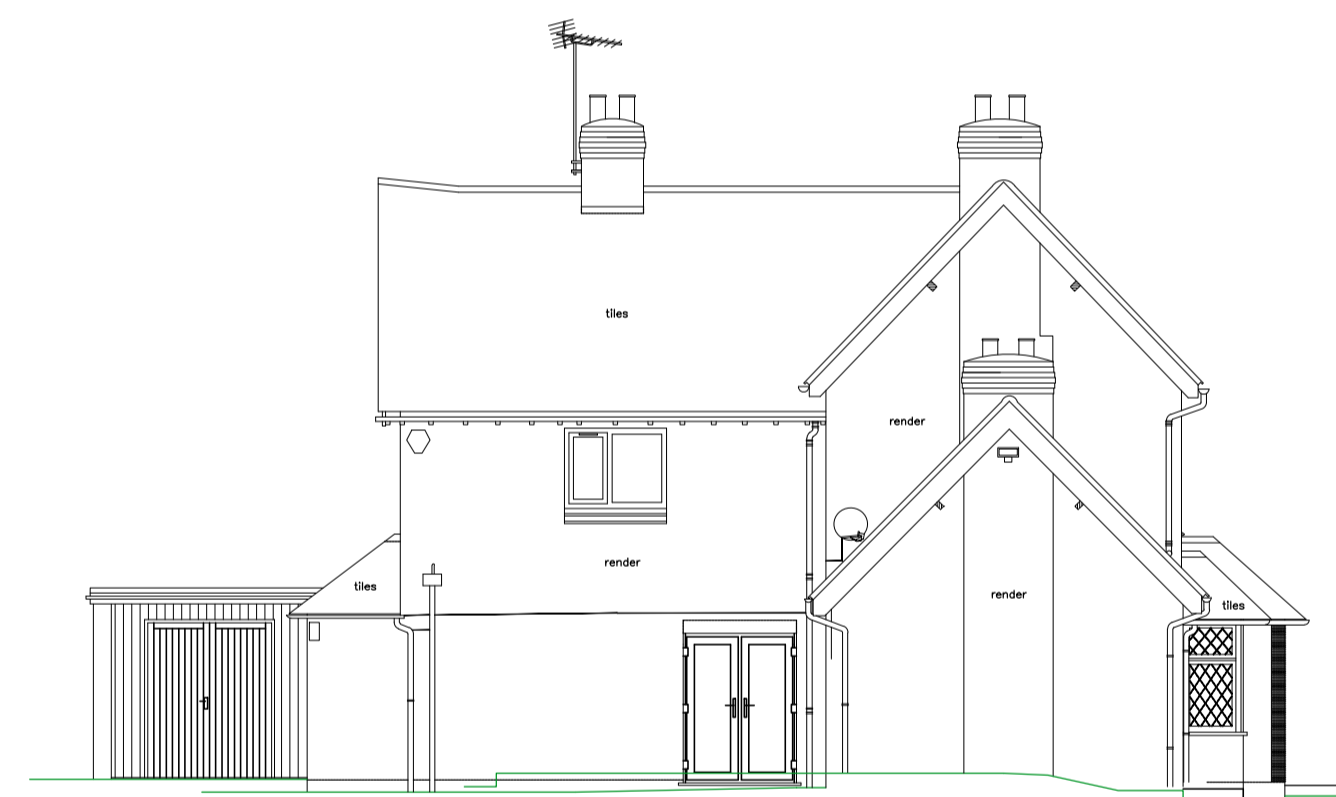

SOUTH EAST ELEVATION  
128.00m A.O.D.

EXISTING SIDE (SOUTH-EAST) ELEVATION

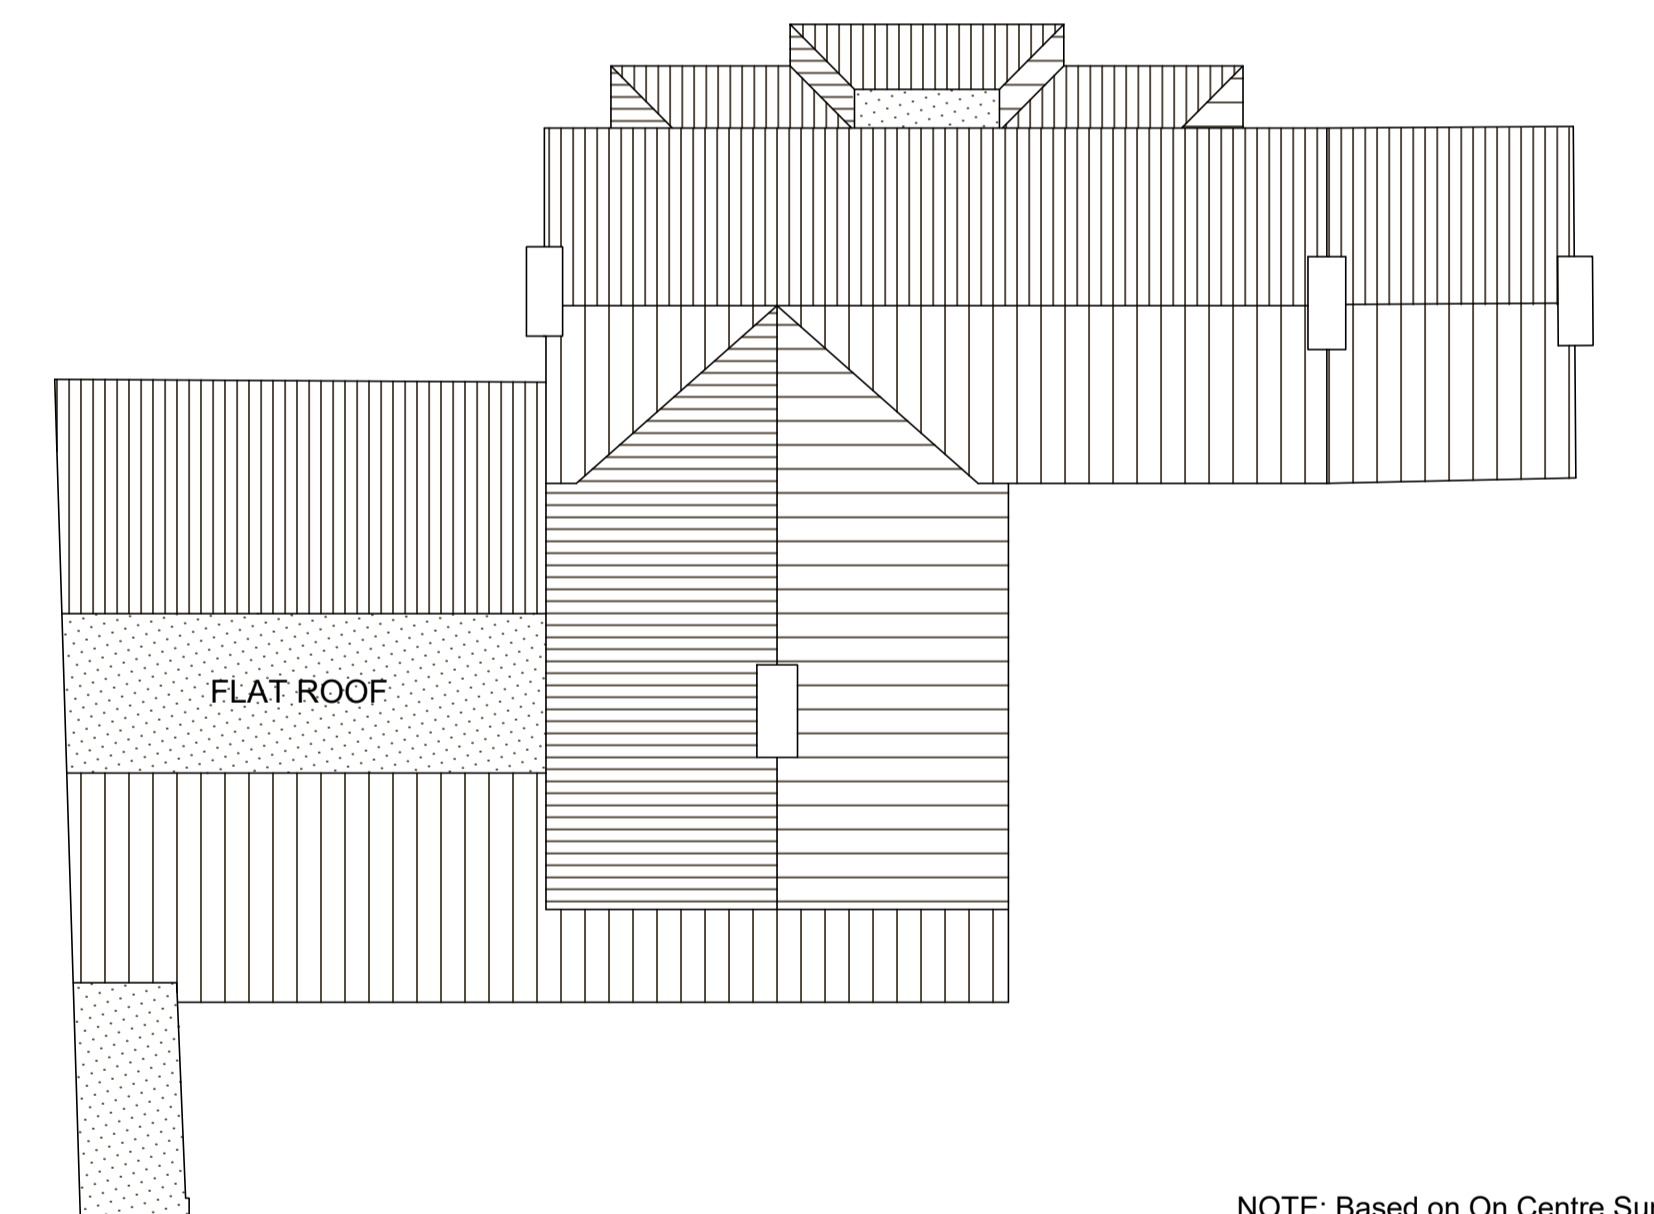


EXISTING ROOF PLAN  
SCALE 1:100 @A1



SOUTH WEST ELEVATION  
128.00m A.O.D.

EXISTING REAR ELEVATION  
SCALE 1:100 @A1

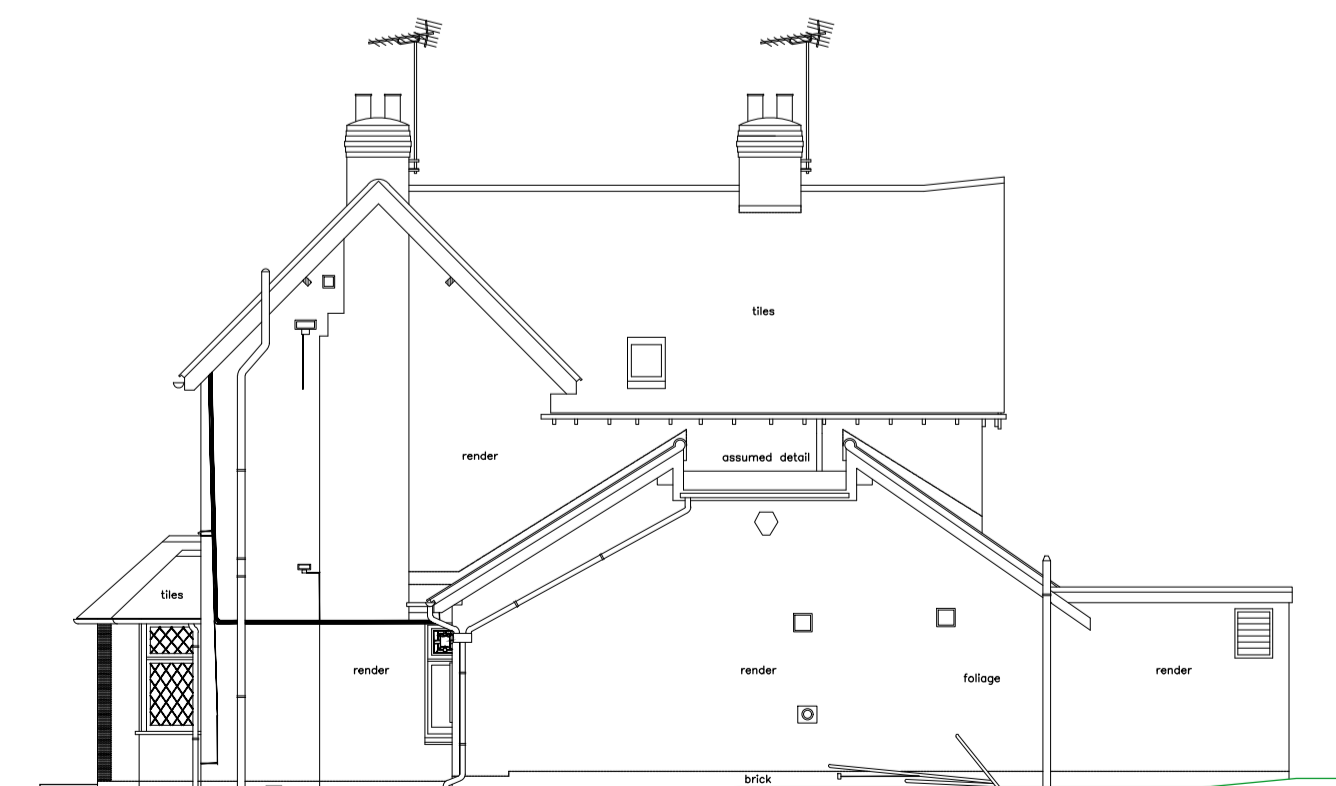

NORTH WEST ELEVATION  
128.00m A.O.D.

EXISTING SIDE (NORTH-WEST) ELEVATION

NOTE: Based on On Centre Survey drawing

rev	date	revision notes	design	checked

drawing status  
**Planning Drawing**  
job title  
**SOUTH FEN HOUSE**  
**HONILEY ROAD, FEN END**  
**CV8 1NQ**  
drawing title  
**EXISTING FLOOR PLANS, ROOF PLAN**  
**AND ELEVATIONS**

fb Architecture Ltd	Check all dimensions and verify on site. Report any errors or omissions			
first issued	drawn by	dwg sheet size	scale	checked
AUG 2023	MM	A1	1:100	MM
job code	drawing number	revision		
1563-21	1563 - 31			



8 The Courtyard  
Roman Way  
Coleshill B46 1HQ  
telephone 01675 464810  
e-mail info@fbarchitecture.co.uk  
web www.fbarchitecture.co.uk

