



1 SOUTH ELEVATION
SCALE - 1:100 @ A1



2 EAST ELEVATION
SCALE - 1:100 @ A1

DATUM 45.00m

DATUM 45.00m



3 NORTH ELEVATION
SCALE - 1:100 @ A1

DATUM 45.00m




4 WEST ELEVATION
SCALE - 1:100 @ A1

DATUM 45.00m



| Rev | Description | Date | Initial |
|-----|-------------|------|---------|
| | | | |
| | | | |
| | | | |
| | | | |

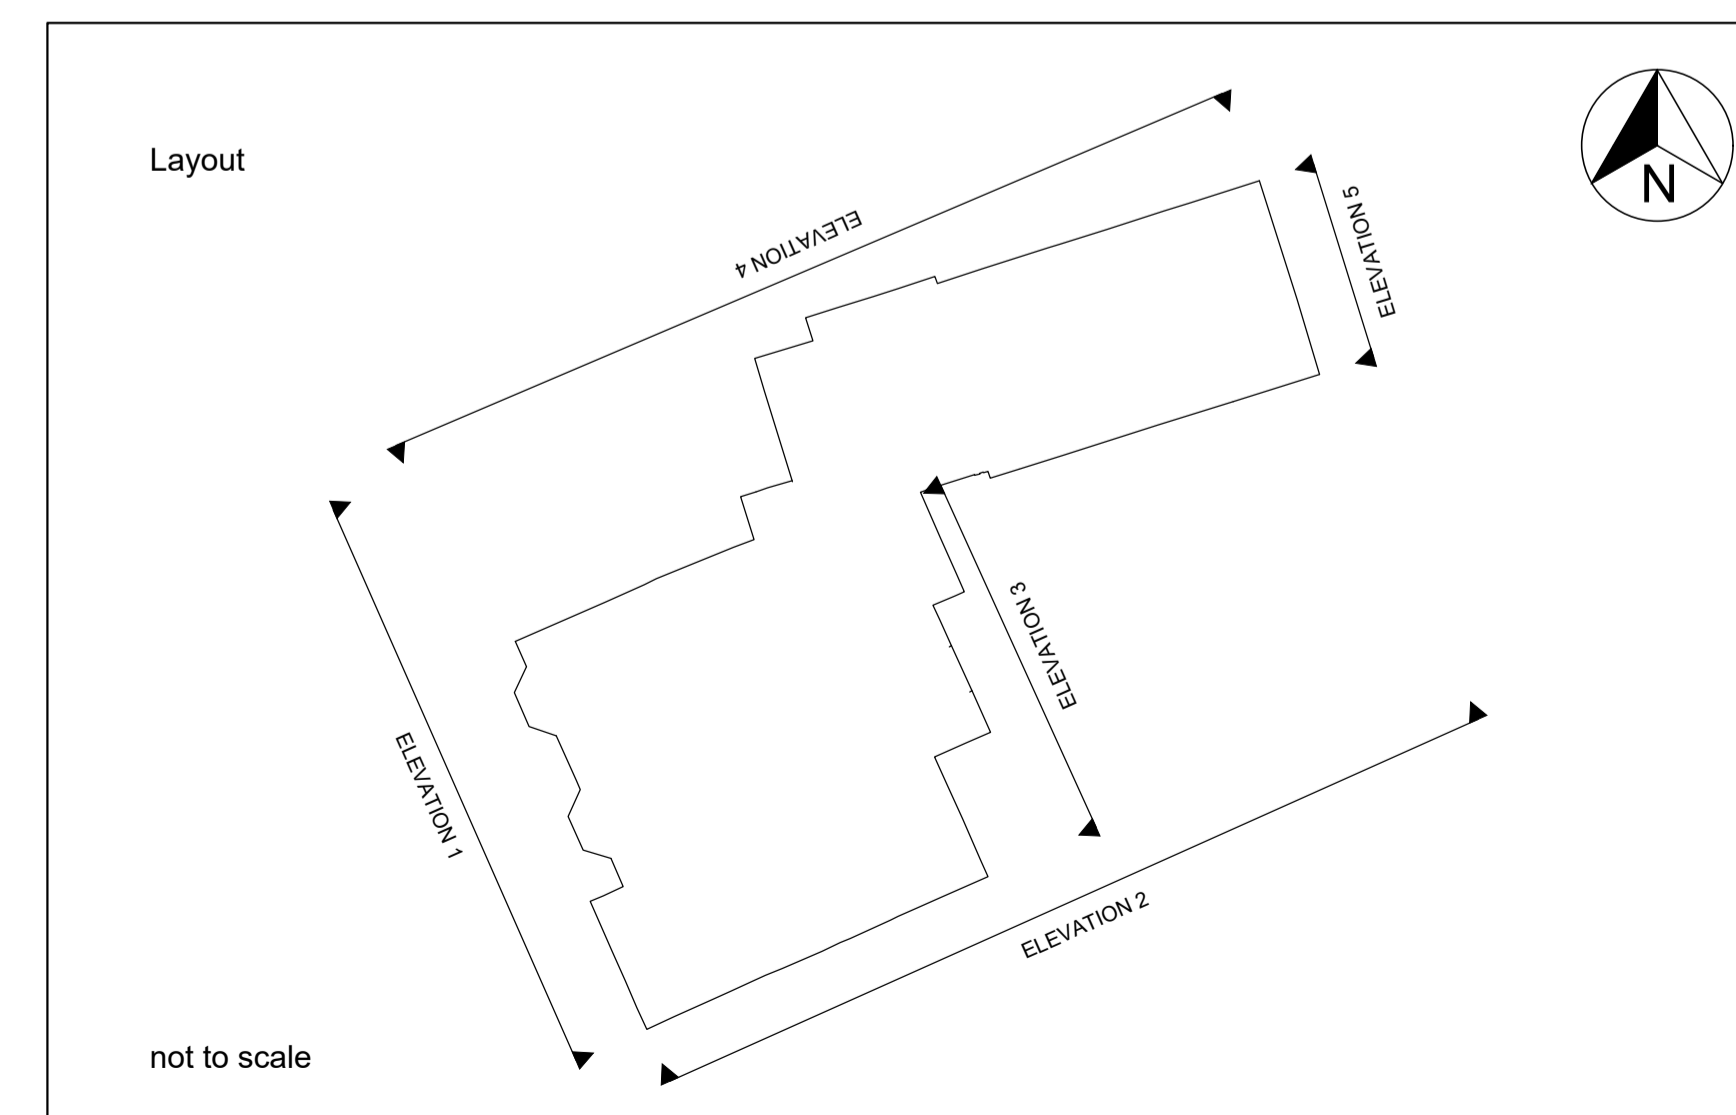

PRIME MERIDIAN
ARCHITECTS & STRUCTURAL ENGINEERS

Second Floor T 020 7494 3522 The Priory, Draycott Rd T 01749 34 66 99
26A Ganton Street F 020 7494 3533 Shepton Mallet F 01749 34 66 77
London W1F 7GZ info@prime-meridian.co.uk Somerset BA4 5HS www.prim-meridian.co.uk

Client: **MR & MRS MINNS**

Project: **EASTON FARM
EBBOR LANE, EASTON
BA5 1EJ**

Title: **EXISTING ELEVATIONS**

Date: SEP 2023
Scale: AS INDICATED @ A1
Drawn: DM