

Notes: Do not scale from this drawing. Contractor to take and check all dimensions on site before work commences. Discrepancies to be reported to architect. Subcontractors to verify all dimensions on site before making shop drawings or commencing manufacture. This drawing is copyright.

Except for planning purposes

MATERIALS FOR NEW DORMERS:
 ROOF TO BE MATCHING CLAY TILES
 CHEEKS TO BE LEAD SHEET
 WINDOWS TO BE TIMBER DOUBLE GLAZED

2no dormer windows



1 SOUTH ELEVATION
 SCALE - 1:100 @ A1



2 EAST ELEVATION
 SCALE - 1:100 @ A1


DATUM 45.00m

DATUM 45.00m




3 NORTH ELEVATION
 SCALE - 1:100 @ A1

DATUM 45.00m

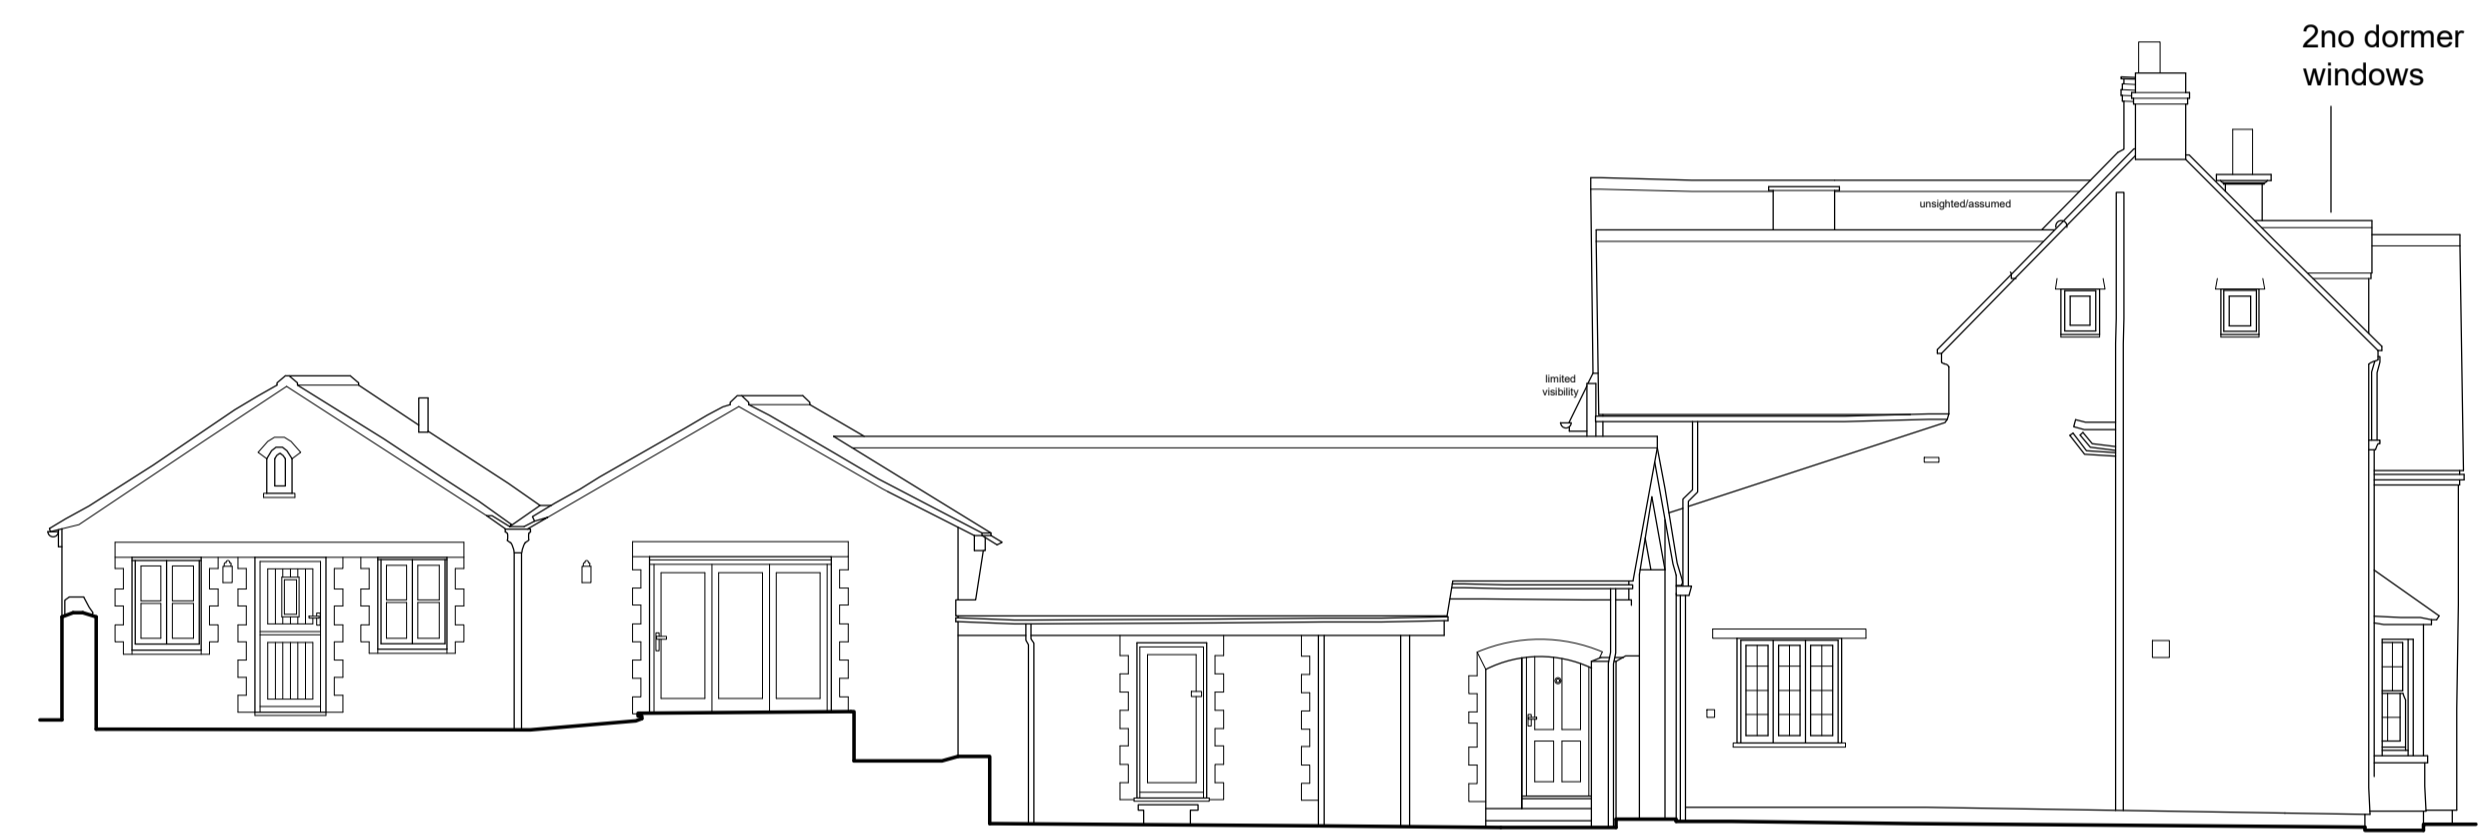


4 WEST ELEVATION
 SCALE - 1:100 @ A1

DATUM 45.00m

 

Rev	Description	Date	Initial

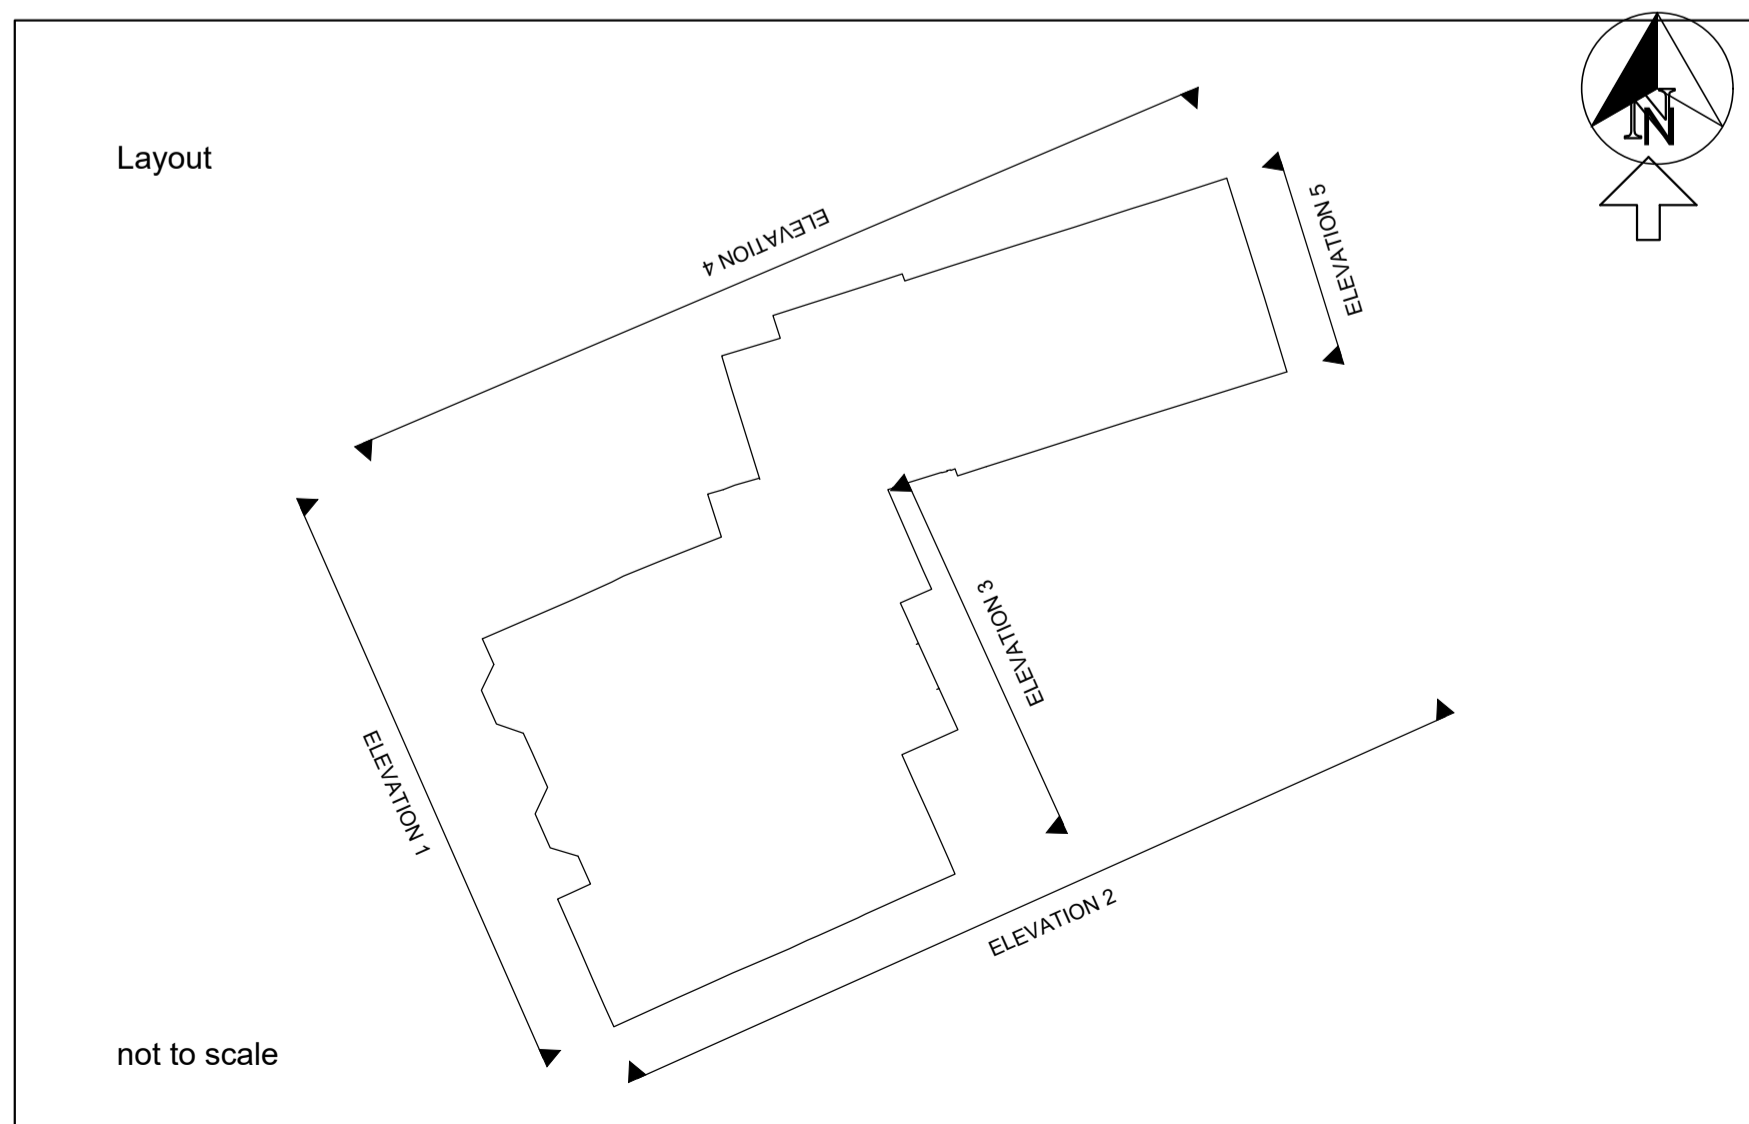

PRIME MERIDIAN
 ARCHITECTS & STRUCTURAL ENGINEERS

Second Floor T 020 7494 3522 The Priory, Draycott Rd T 01749 34 66 99
 26A Ganton Street F 020 7494 3533 Shepton Mallet F 01749 34 66 77
 London W1F 7GZ Somerset BA4 5HS
 info@prime-meridian.co.uk www.prim-meridian.co.uk

Client: MR & MRS MINNS

**Project: EASTON FARM
 EBBOR LANE, EASTON
 BA5 1EJ**

Title: PROPOSED ELEVATIONS

Date: SEP 2023
 Scale: AS INDICATED @ A1
 Drawn: DM

No. 337.06/PL05