



Notes: Do not scale from this drawing. Contractor to take and check all dimensions on site before work commences. Discrepancies to be reported to architect. Subcontractors to verify all dimensions on site before making shop drawings or commencing manufacture. This drawing is copyright.


Except for planning purposes

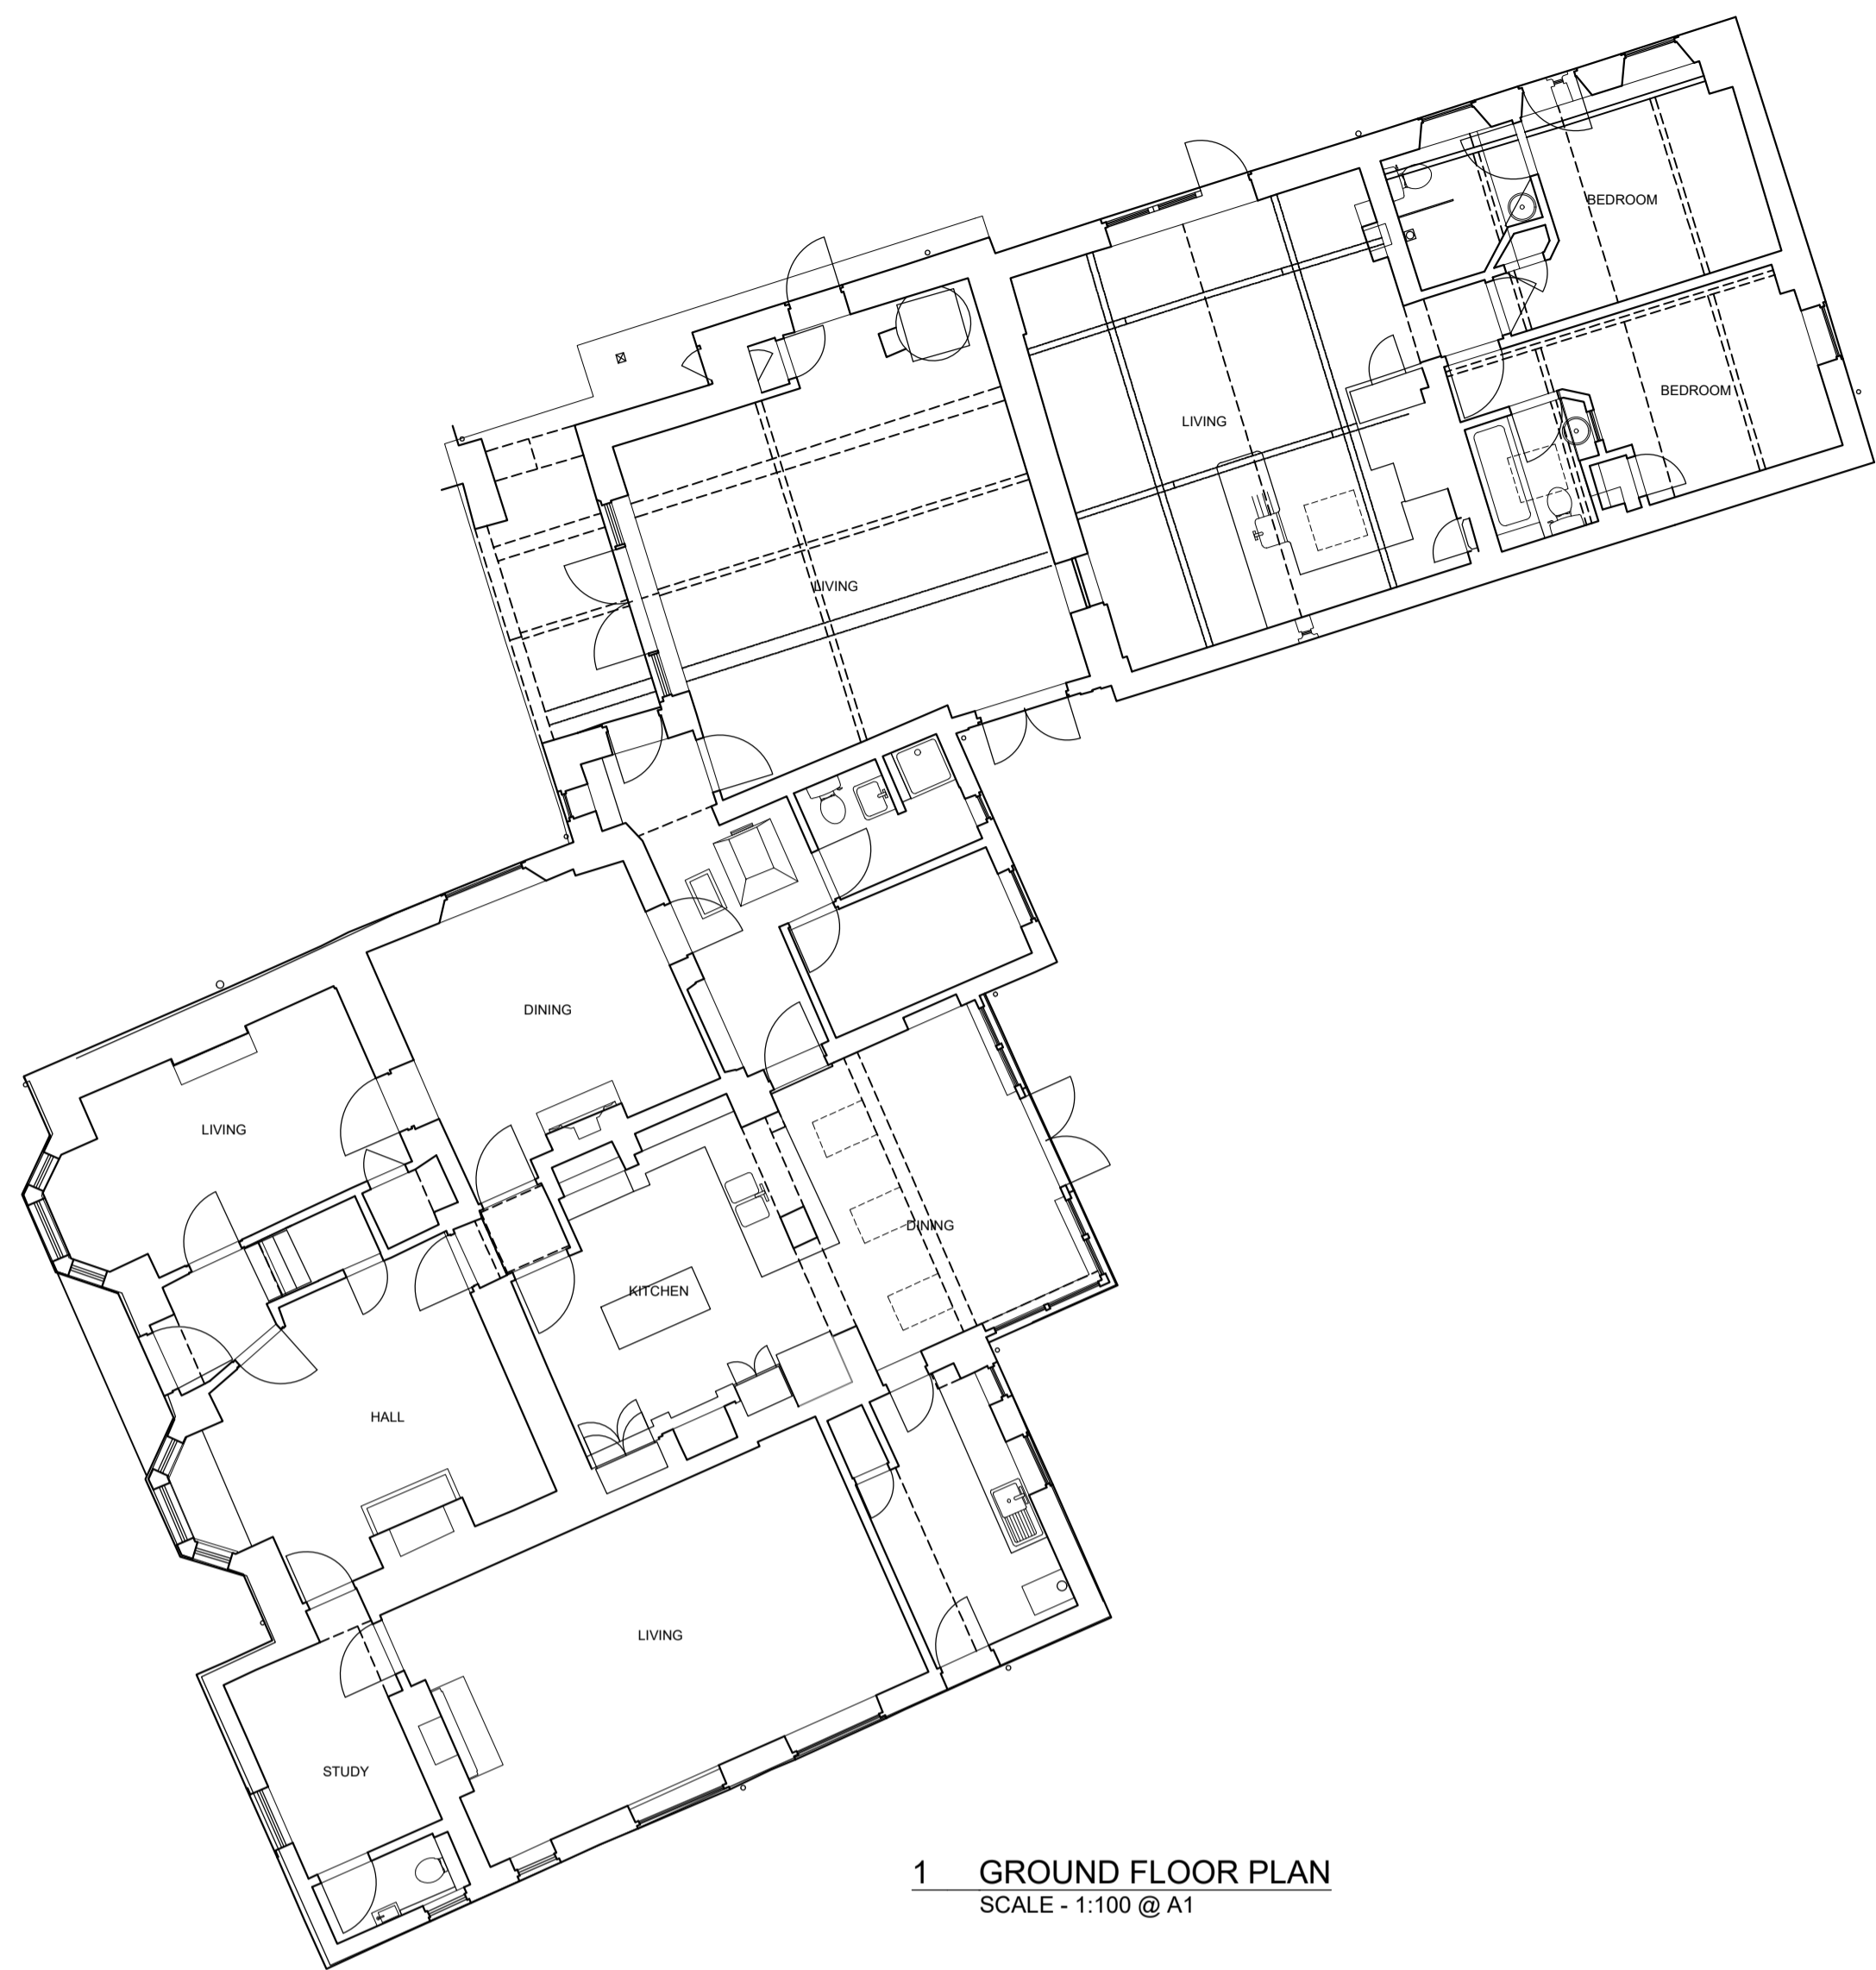


1 GROUND FLOOR PLAN
SCALE - 1:100 @ A1

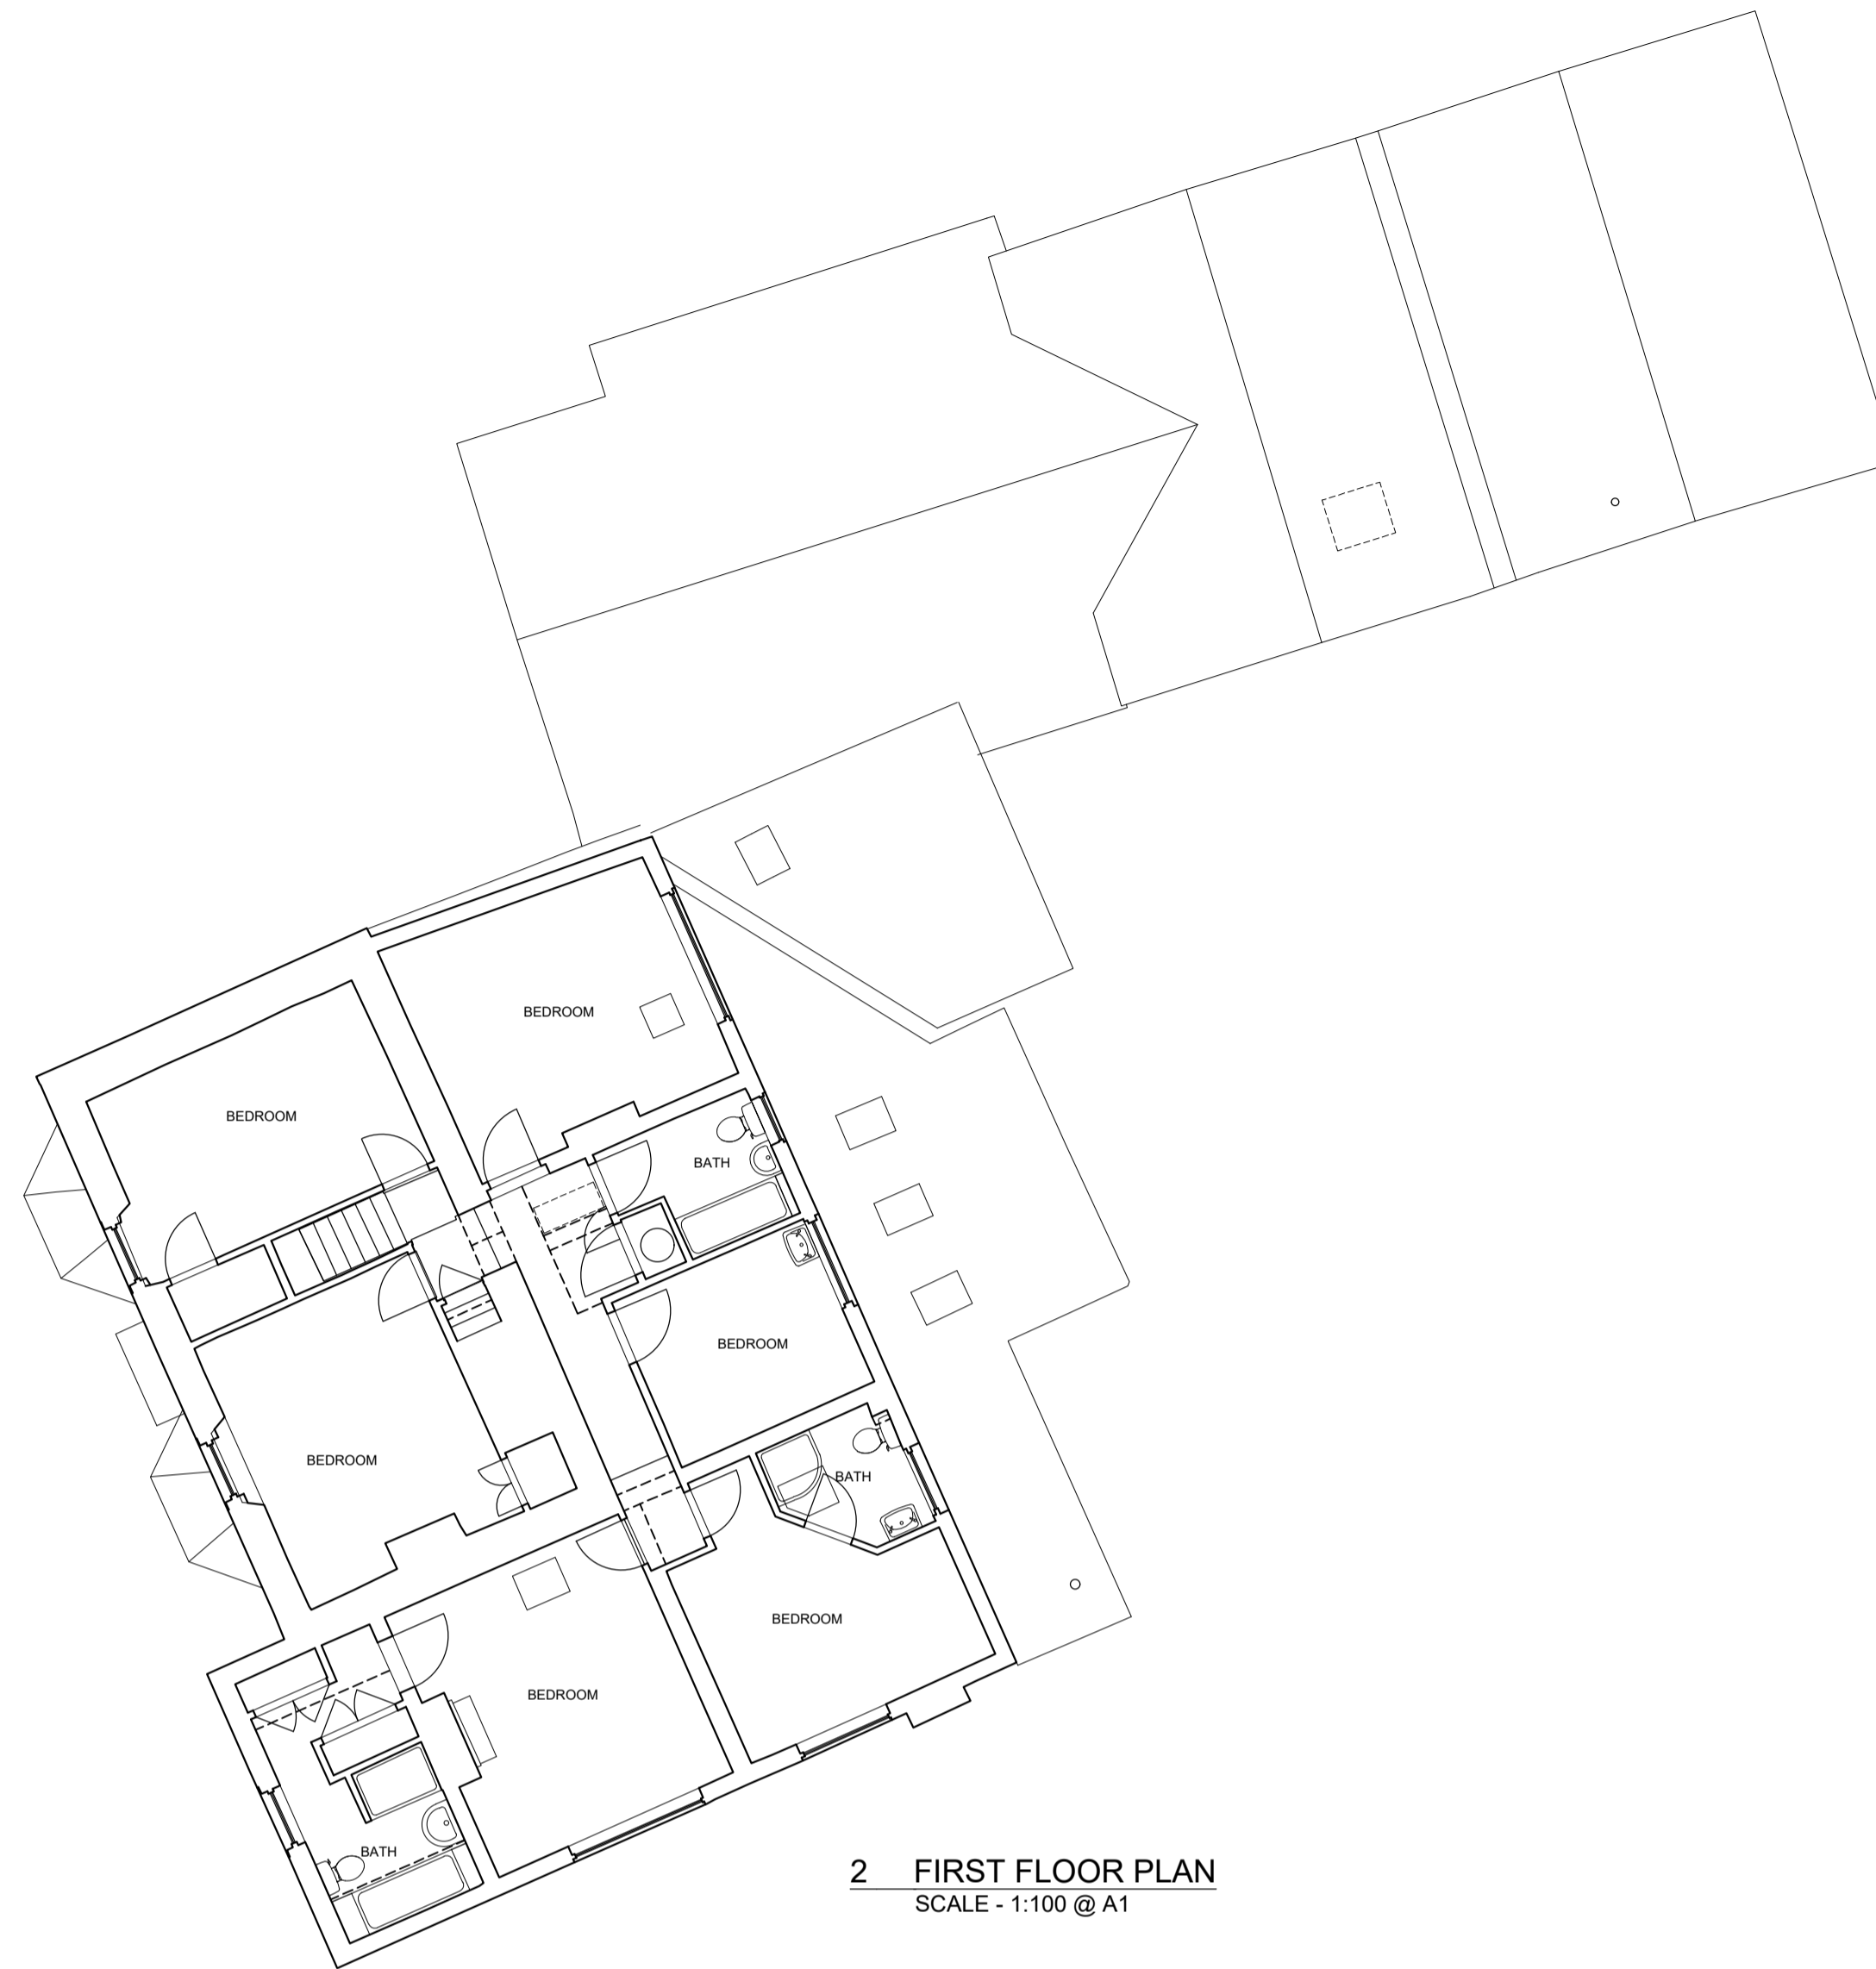


2 FIRST FLOOR PLAN
SCALE - 1:100 @ A1

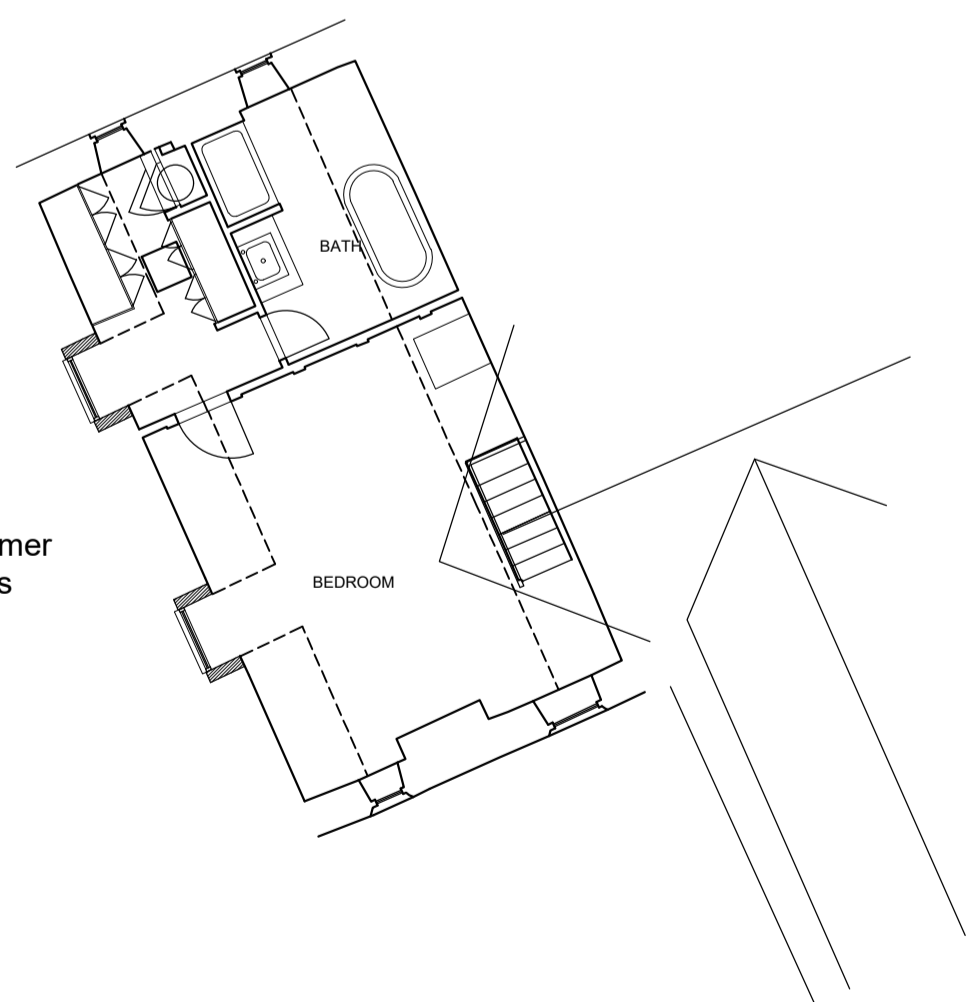

3 SECOND FLOOR PLAN
SCALE - 1:100 @ A1

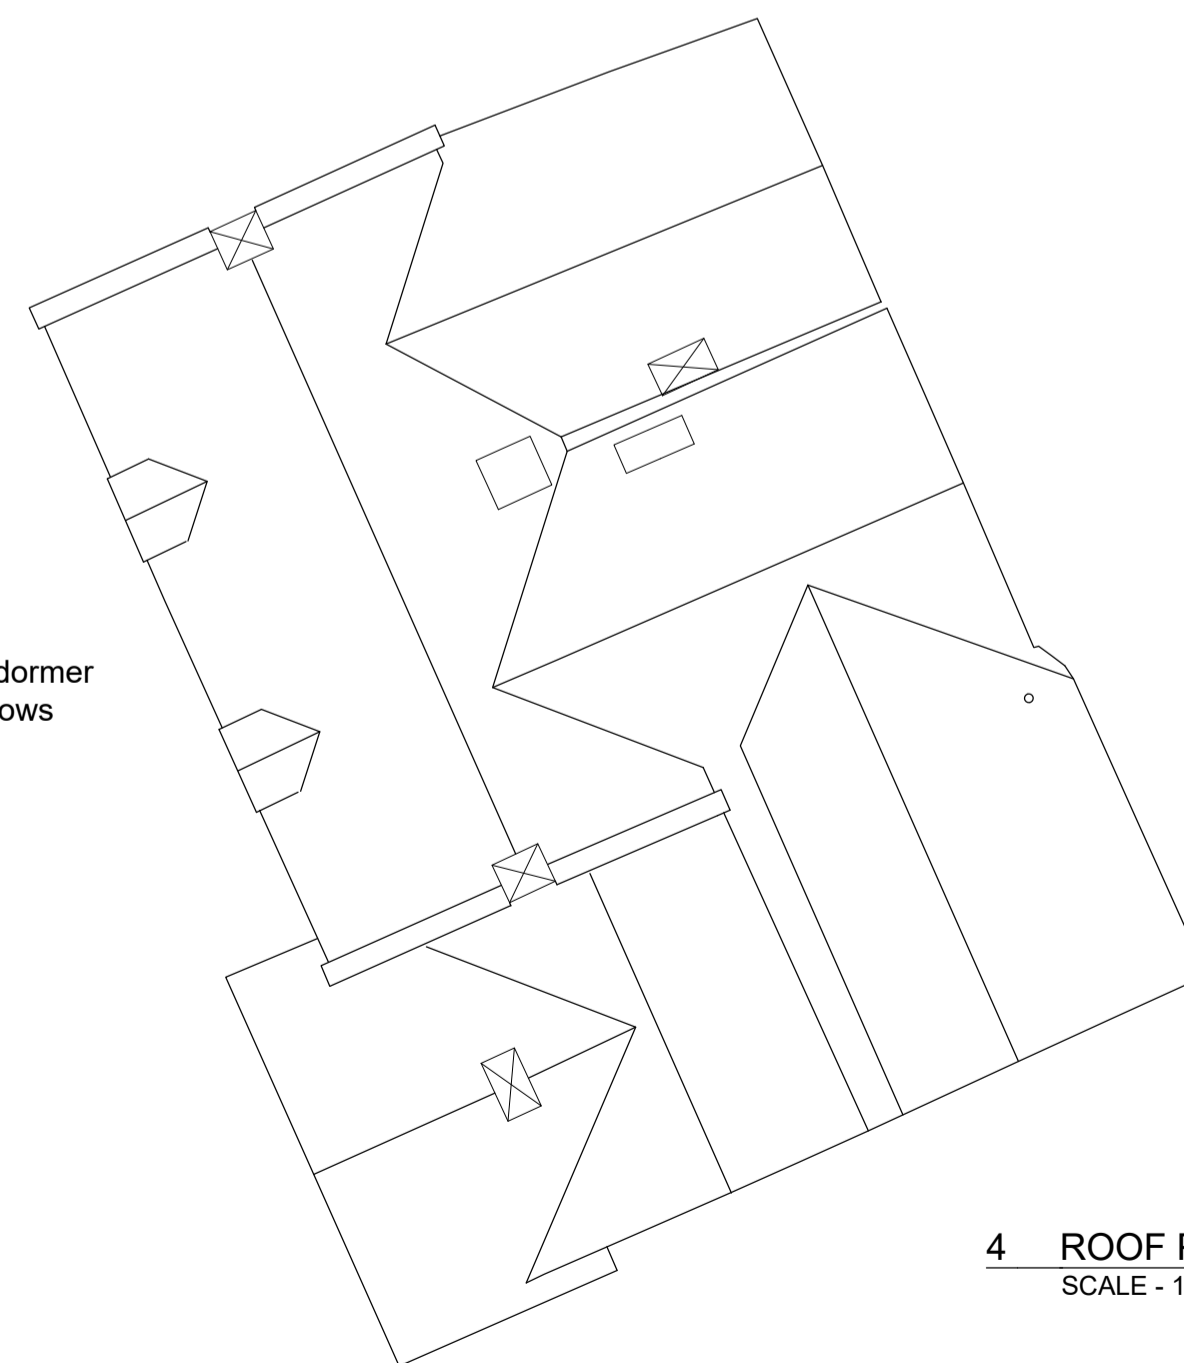

4 ROOF PLAN
SCALE - 1:100 @ A1

 

| | | | |
|--|--|--|--|
| | | | |
| | | | |
| | | | |
| | | | |
| | | | |

| Rev | Description | Date | Initial |
|-----|-------------|------|---------|
| | | | |
| | | | |
| | | | |

PRIME MERIDIAN
ARCHITECTS & STRUCTURAL ENGINEERS

Second Floor T 020 7494 3522 The Priory, Draycott Rd T 01749 34 66 99
26A Ganton Street F 020 7494 3533 Shepton Mallet F 01749 34 66 77
London W1F 7GZ Somerset BA4 5HS
info@prime-meridian.co.uk www.prim-meridian.co.uk

Client: **MR & MRS MINNS**

Project: **EASTON FARM
EBBOR LANE, EASTON
BA5 1EJ**

Title: **PROPOSED PLANS**

Date: SEP 2023
Scale: AS INDICATED @ A1
Drawn: DM