






Eas

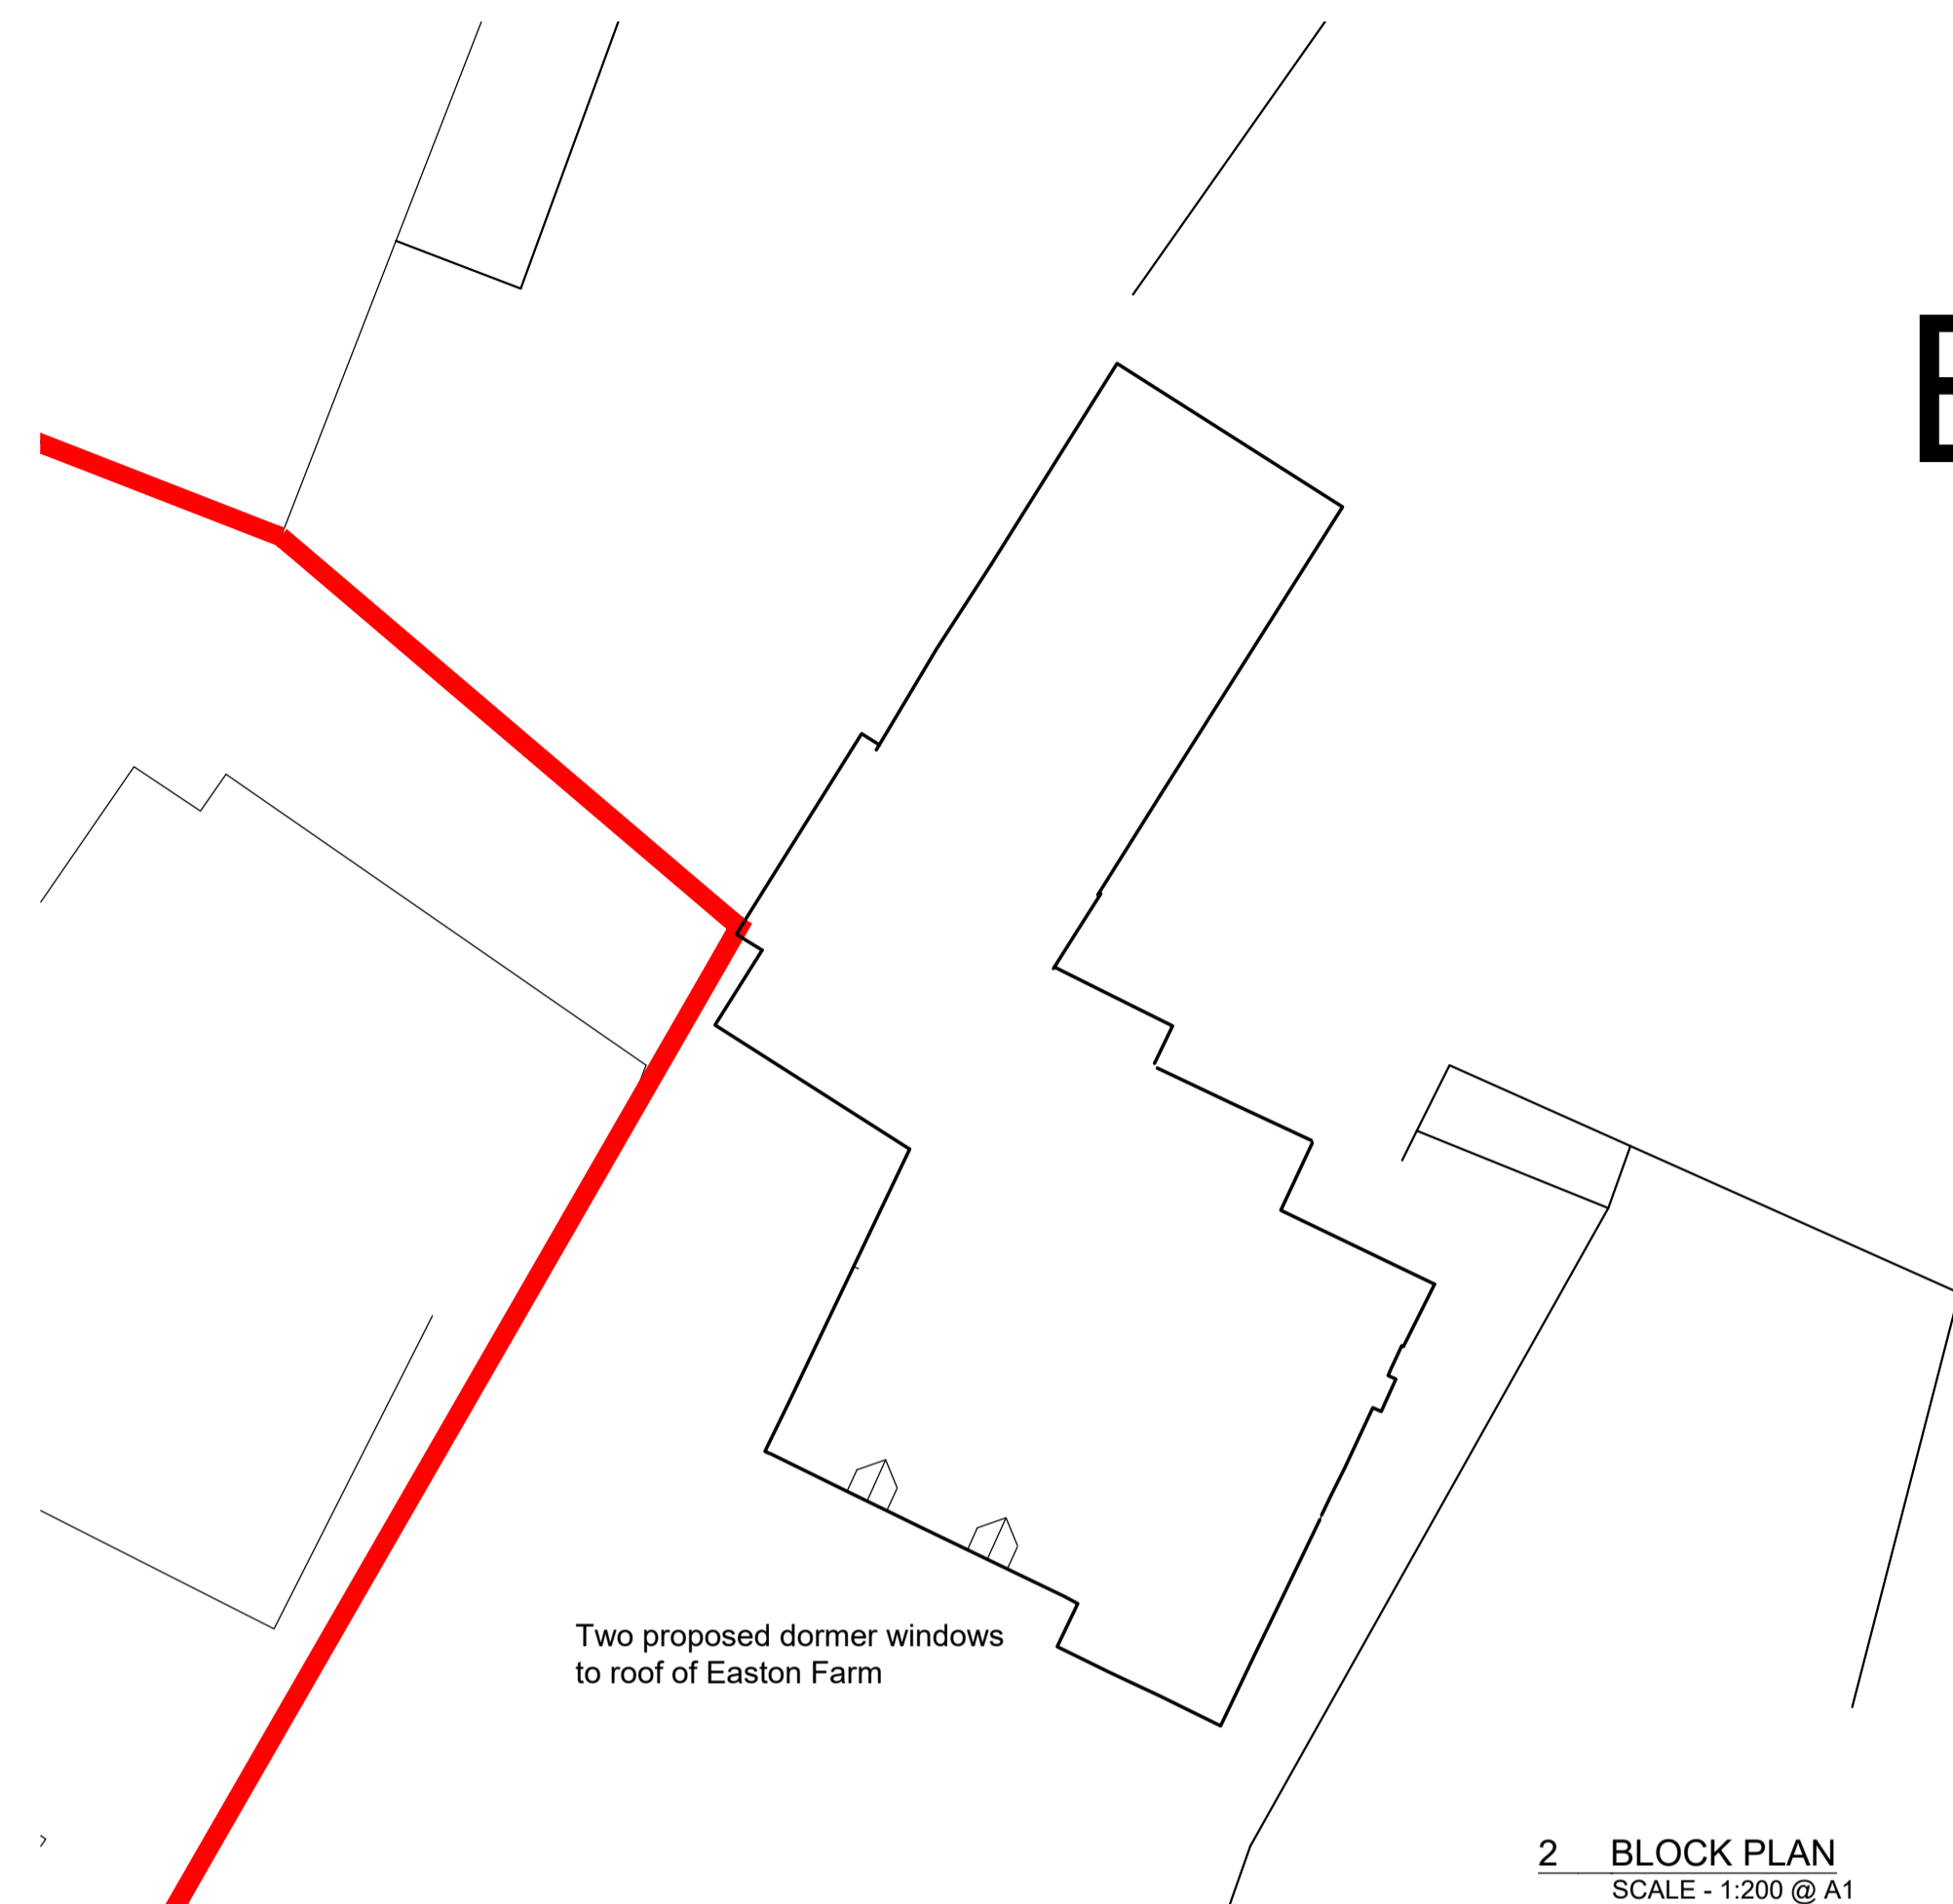

2 - BLOCK PLAN
SCALE - 1:200 @ A1

 

1 - SITE PLAN
SCALE - 1:1250 @ A1

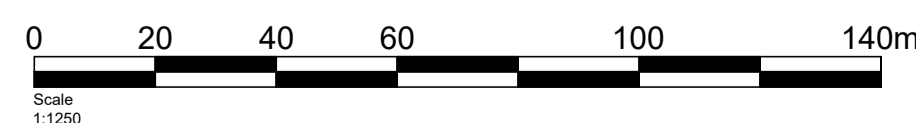

Rev	Description	Date	Initial

PRIME MERIDIAN ARCHITECTS & STRUCTURAL ENGINEERS

Second Floor T 020 7494 3522 The Priory, Draycott Rd T 01749 34 66 99
26A Ganton Street F 020 7494 3533 Shepton Mallet F 01749 34 66 77
London W1F 7JZ info@prime-meridian.co.uk Somerset BA4 5HS www.primem-meridian.co.uk

Client: **MR & MRS MINNS**

Project: **EASTON FARM
EBBOR LANE, EASTON
BA5 1EJ**

Title: **SITE PLAN AND
BLOCK PLAN**

Date: SEP 2023
Scale: AS INDICATED @ A1
Drawn: DM

No. 337.06/PL01