


Ground Floor Plan

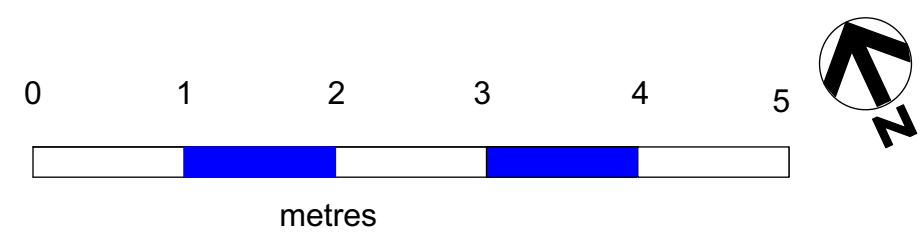

No.	Date	Amendment
A	29.08.23	Revise opening and layout
B	30.08.23	Revise layout

**APH Associates Ltd.**  
 Planning and Architectural Consultants  
 Glebe House, Bampton Road, Curbridge, Witney, Oxon, OX29 7PD  
 Tel./Fax: 01993 775889 E mail: aphackling@hotmail.co.uk

Site **Winstone, Barns Lane Burford**

Client **Michael Robinson**

Scale 1:50 Drawn APH


Date August 2023

Drawing Title **Proposed**

Project No **MR/2319** Drawing No. **01**

Revision **A B**

COPYRIGHT Do not Scale Paper size: A1

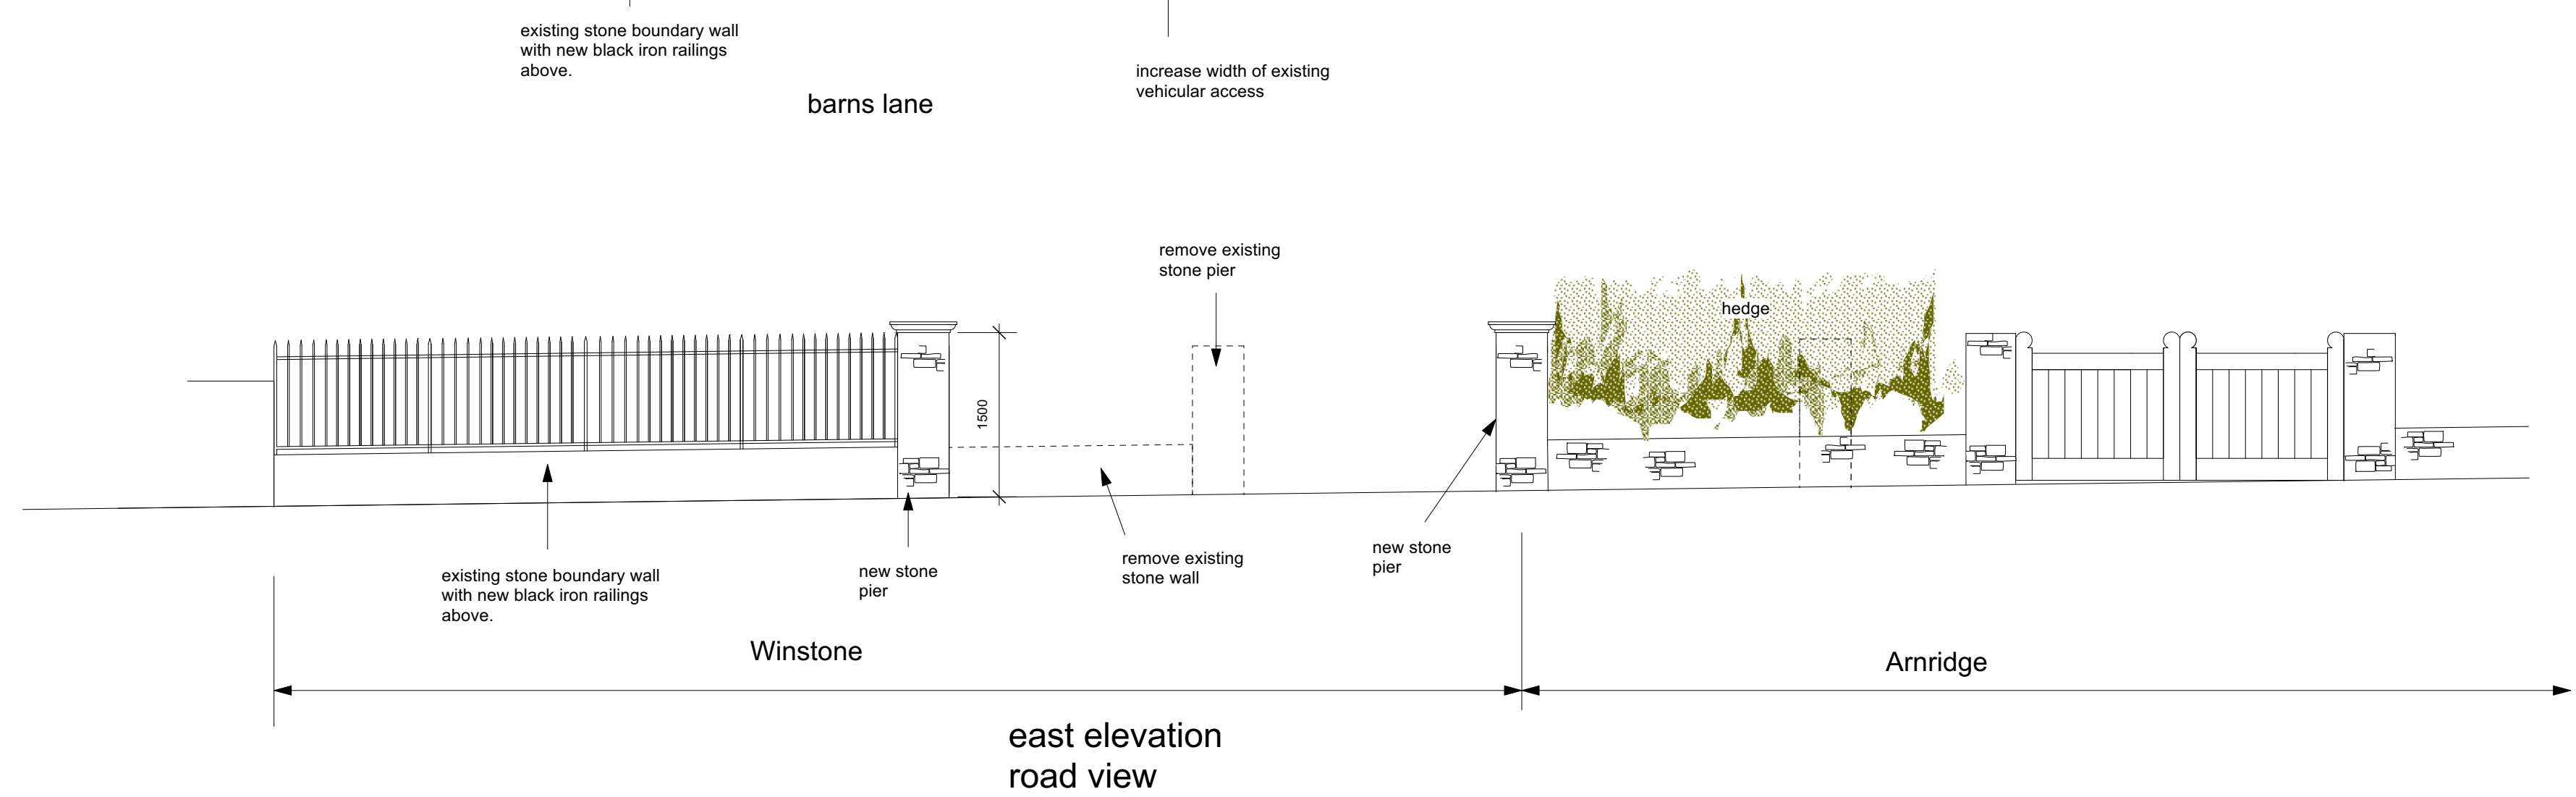

east elevation road view