




NORTH & SOUTH ELEVATION

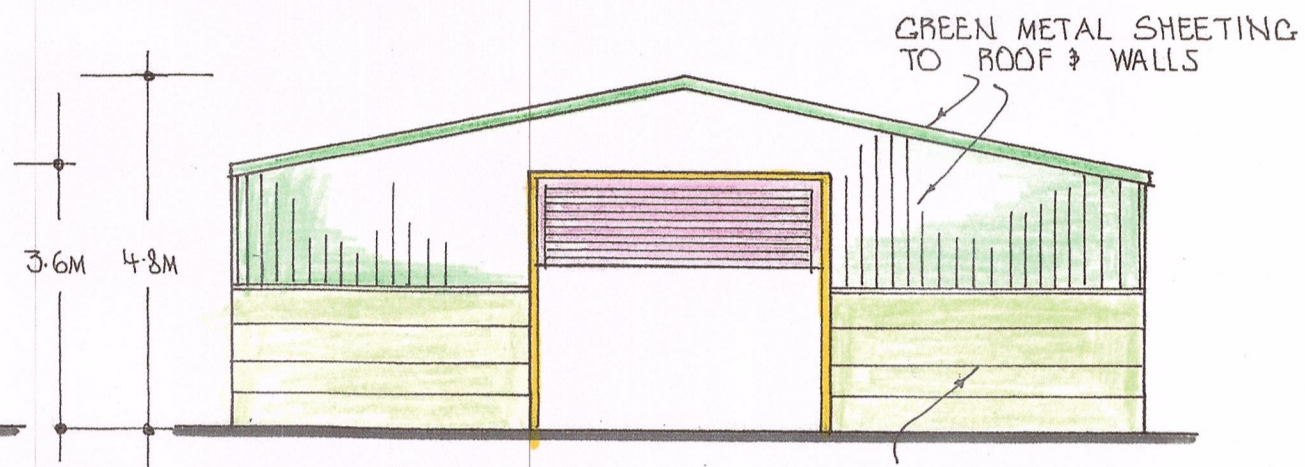

WEST ELEVATION

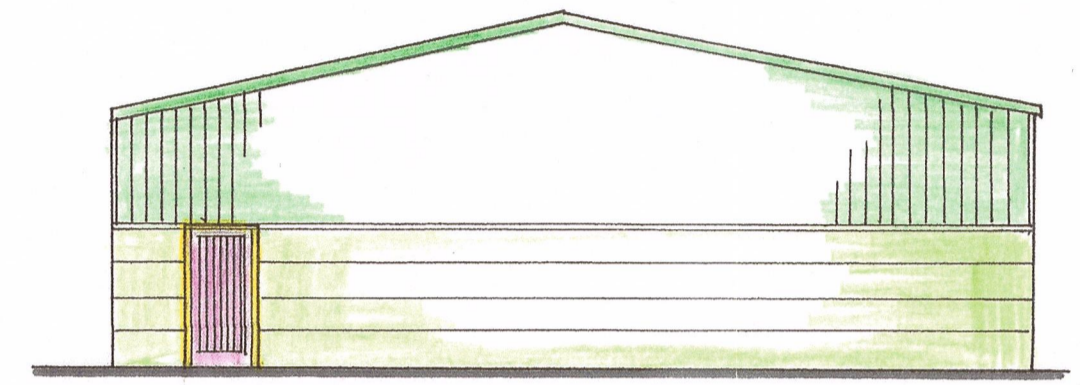

EAST ELEVATION

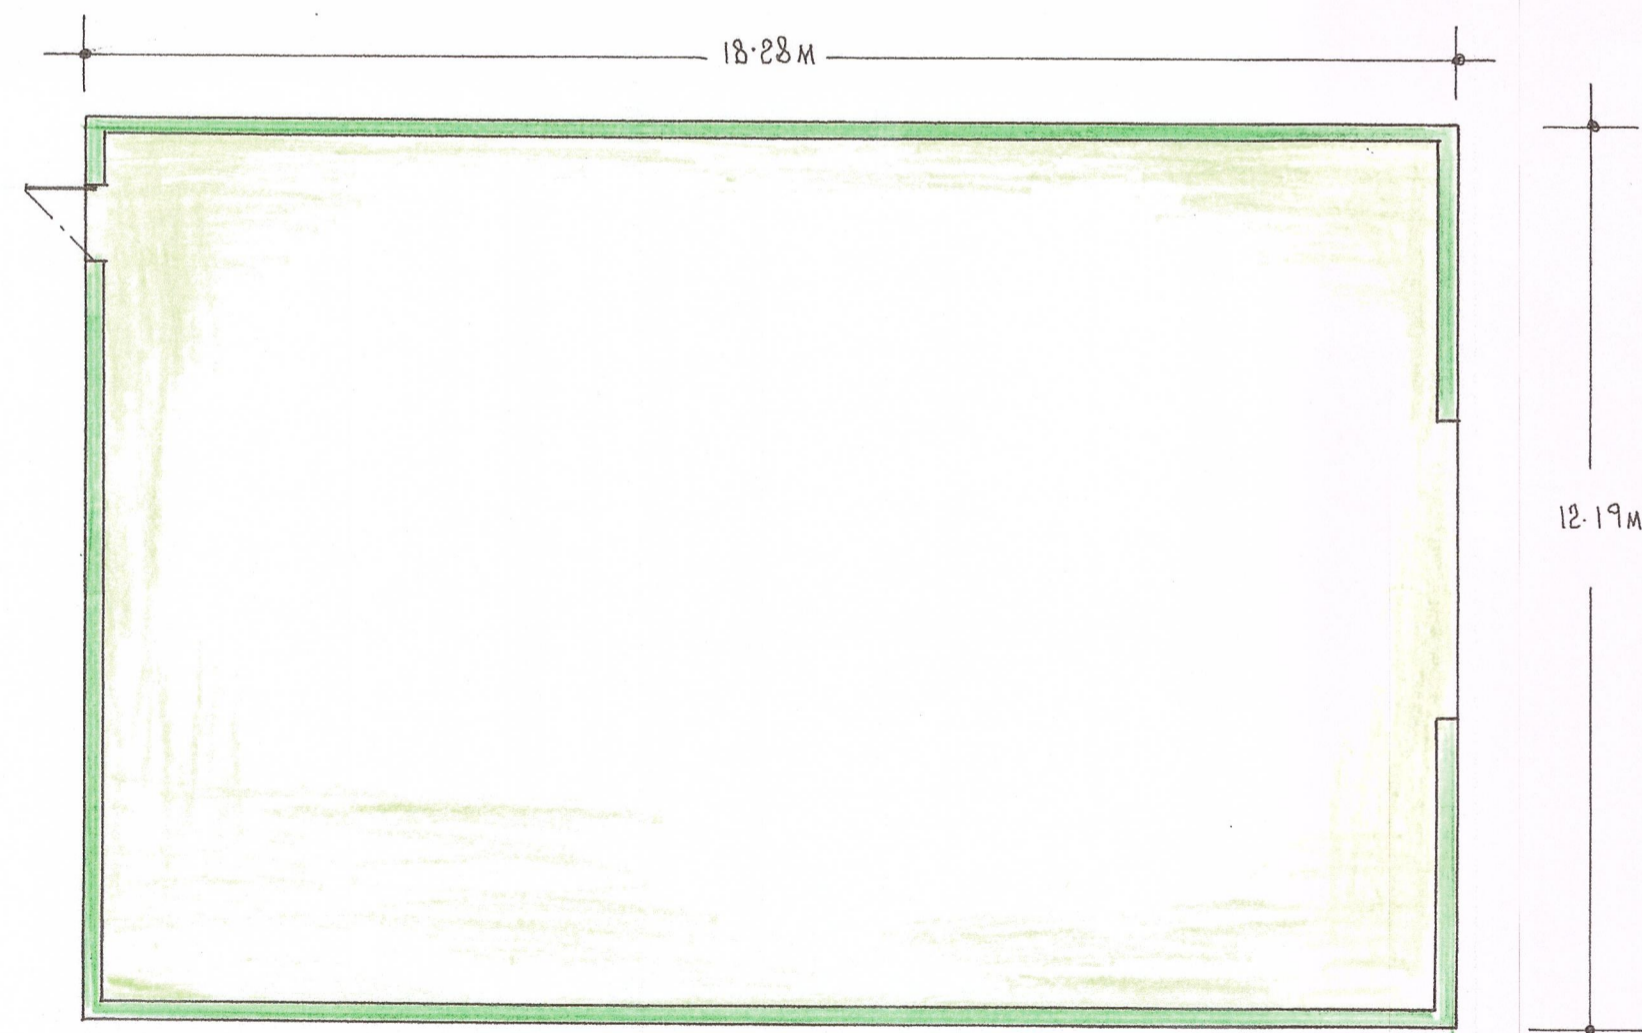

LAYOUT PLAN

CLIENT	JENNA HUNT
PROJECT	AGRICULTURAL BUILDING
LOCATION	BESOM HILL MOORSIDE
S. INGRAM & ASSOCIATES Building Surveyors & Design Consultants	
CIVIC TRUST AWARD 2002 - COMMENDATION FOR GOOD DESIGN	
DESIGN STUDIO HEIGHTS LANE HEIGHTS DELPH OLDHAM OL3 5TU	
Telephone: 0145 787 6500 Mobile: 07708810347	
SCALES:	1:100
DRAWN BY:	S. INGRAM
DATE:	MARCH 2023
DRAWING No.	13 'F'