


EXISTING FLOOR PLAN 1:50

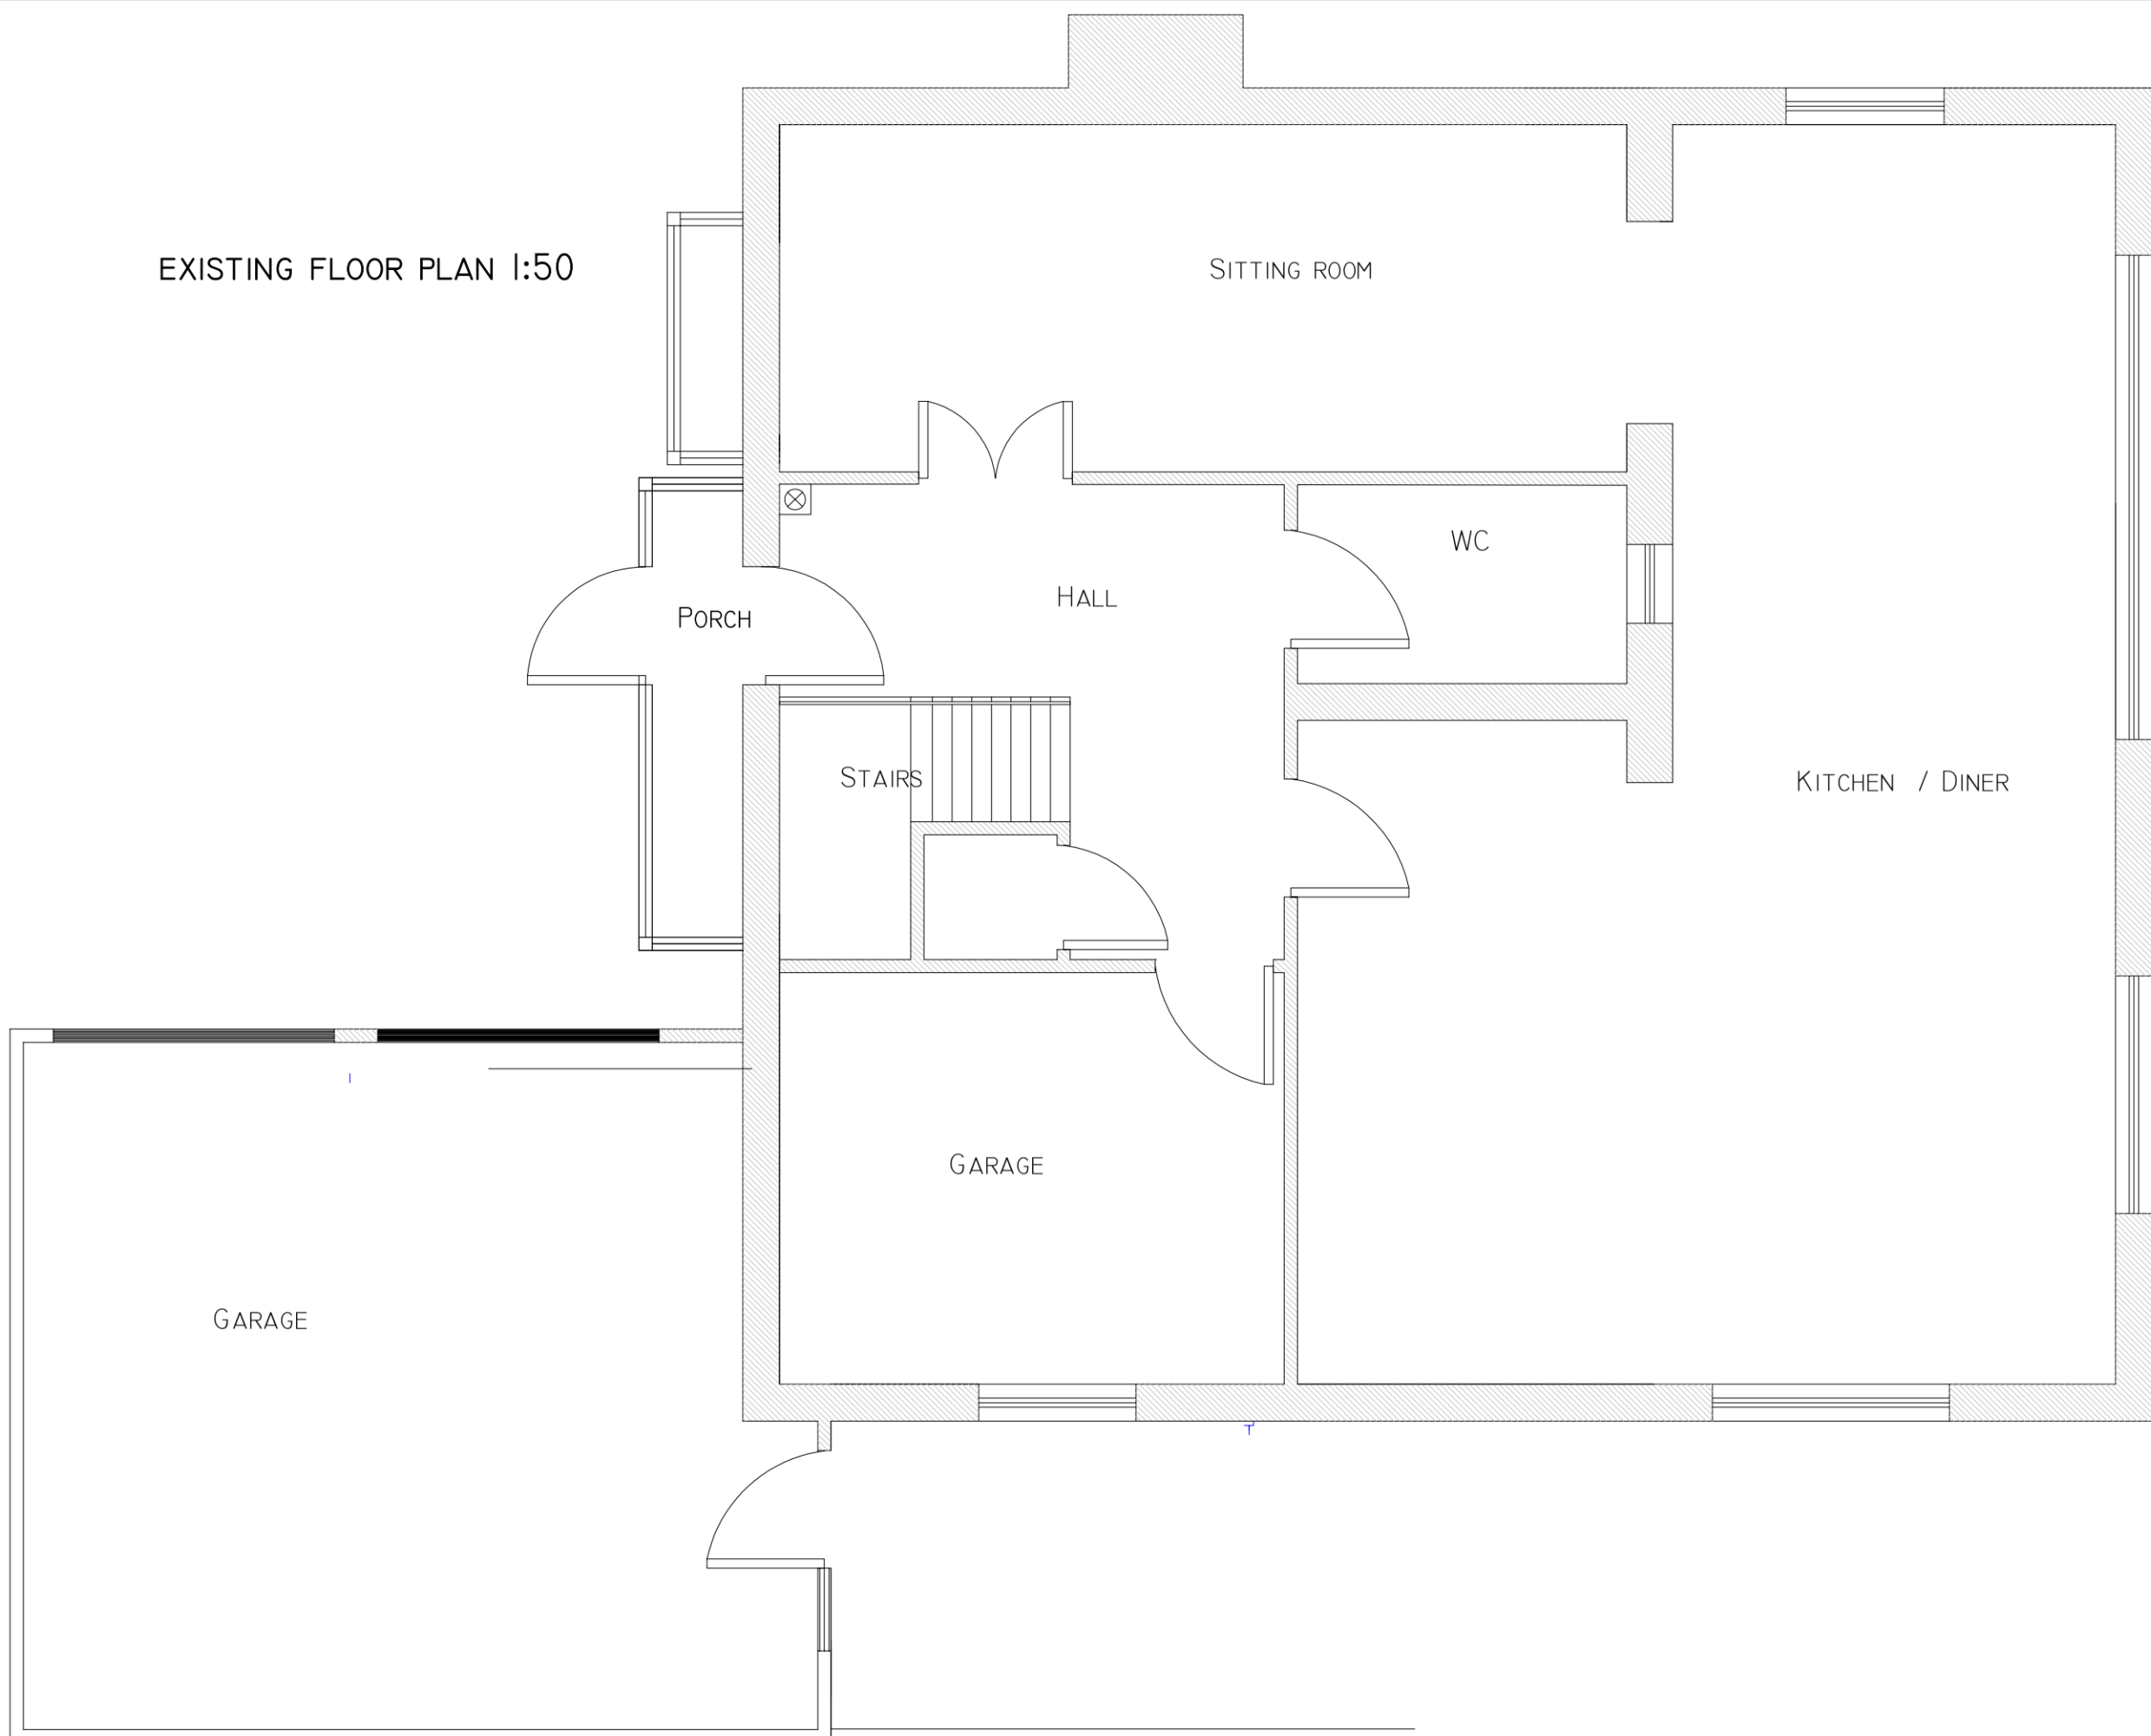

CONTRACT NO. FHI 105947

CLIENT & SITE ADDRESS  
DR RUDRA / BASAK  
20 CARIBOU ROAD  
CAMBRIDGE  
CBI 9XG

☎ 07894 339967

STATION ROAD IND ESTATE  
LENWADE  
NORFOLK  
NR9 5LY  
☎ NORWICH 01603 872707  
☎ NORWICH 01603 872502  
E: craigmarjoram@firsthomeimprovements.co.uk

🌐 www.firsthomeimprovements.co.uk

DATE : SEPTEMBER 14TH 2023 *A3 PAPER*

DRAWN : GREGORY TIMBERS

DRAWING TITLE :  
EXISTING FLOOR PLAN  
1:50

DRAWING NO. 105947/4

ALL ELEVATIONS ARE VIEWED  
FROM OUTSIDE

