



EXISTING FRONT ELEVATION

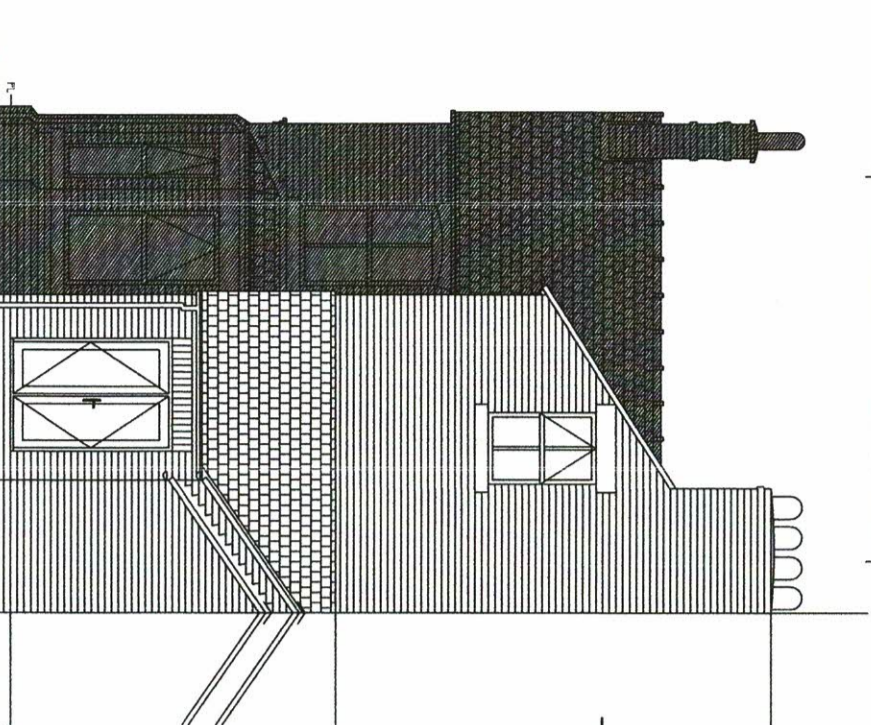

EXISTING REAR ELEVATION

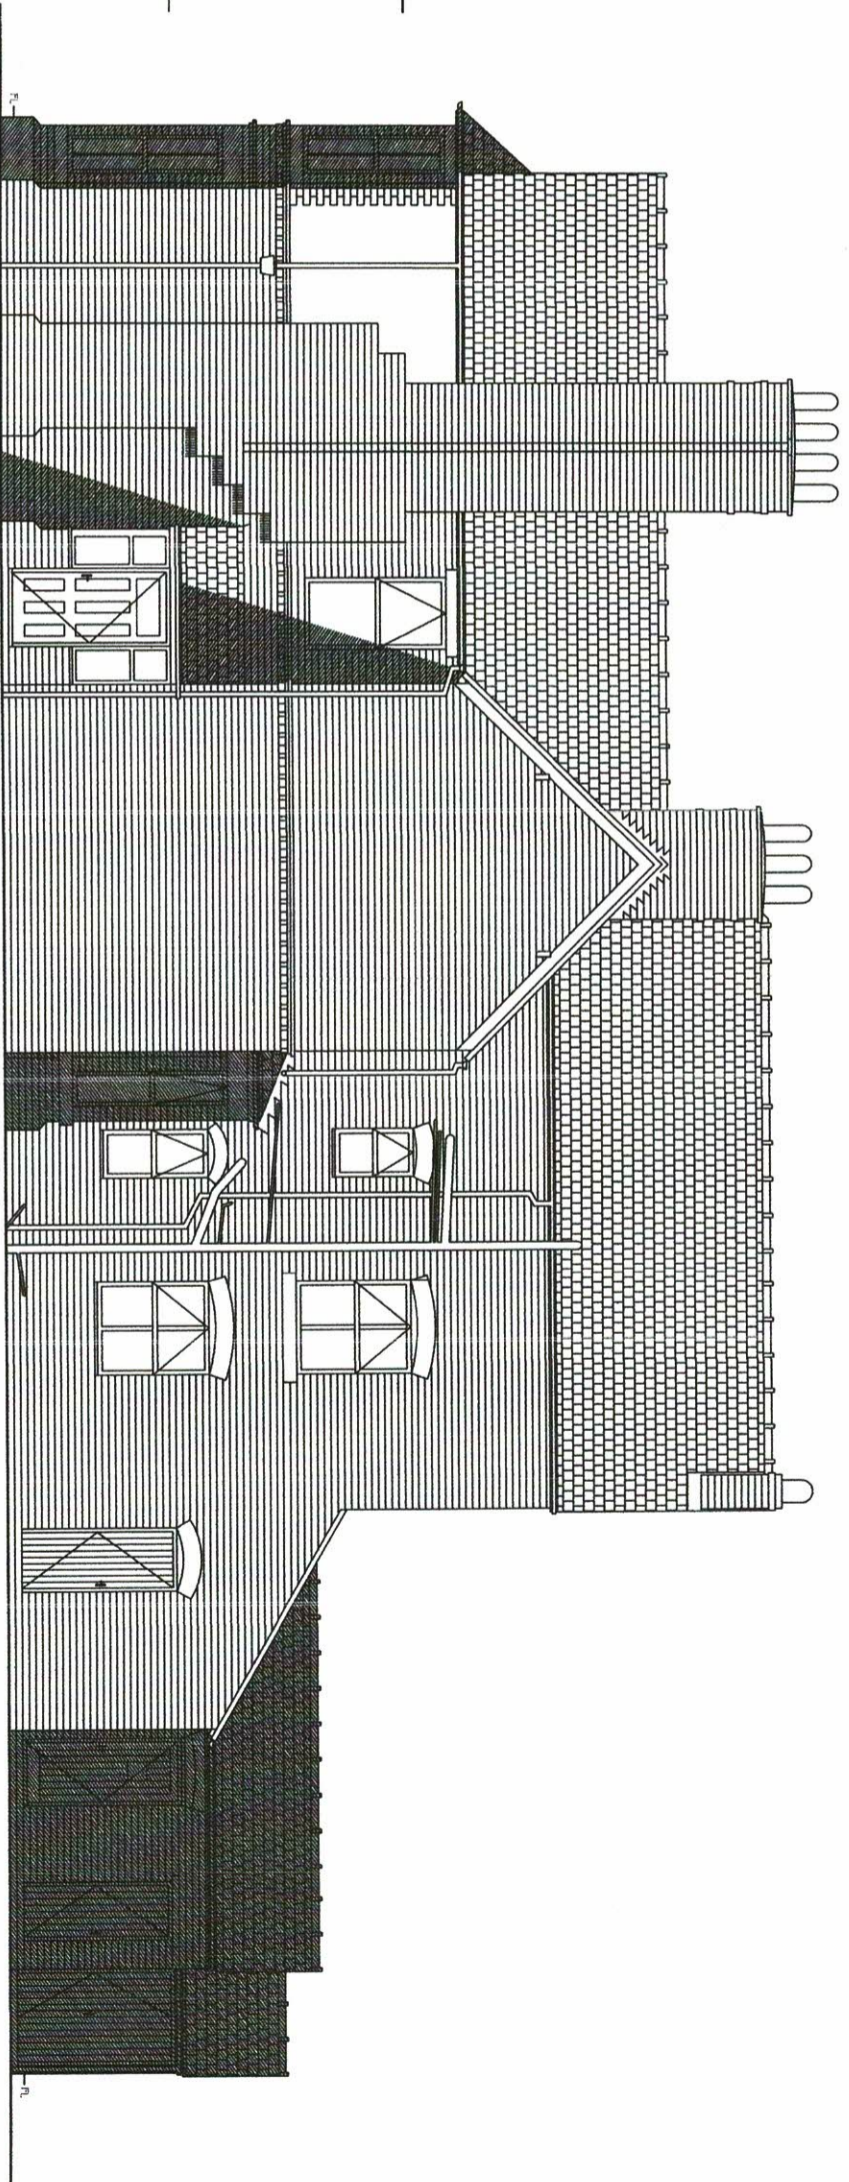

EXISTING SIDE ELEVATION

- EXISTING FINISHES:
- ROOF - SLATE COVERING
 - WALLS - FACING BRICKWORK
 - WINDOWS/DOORS - WHITE TIMBER
 - SOFFITTS & FASCIAS - BLACK UPVC
 - RAINWATER GOODS - BLACK UPVC

<u>PROJECT TITLE:</u>			
PROPOSED REAR SINGLE STOREY ORANGERY EXTENSION AT 69 DEE BANKS, CHESTER			
<u>DRAWING TITLE:</u>			
EXISTING ELEVATIONS			
<u>DATE:</u>	<u>SCALE:</u>	<u>DRAWING NUMBER:</u>	<u>REVISION:</u>
APRIL 2021	1:100@A3	PL.02	-