



PROPOSED FRONT ELEVATION

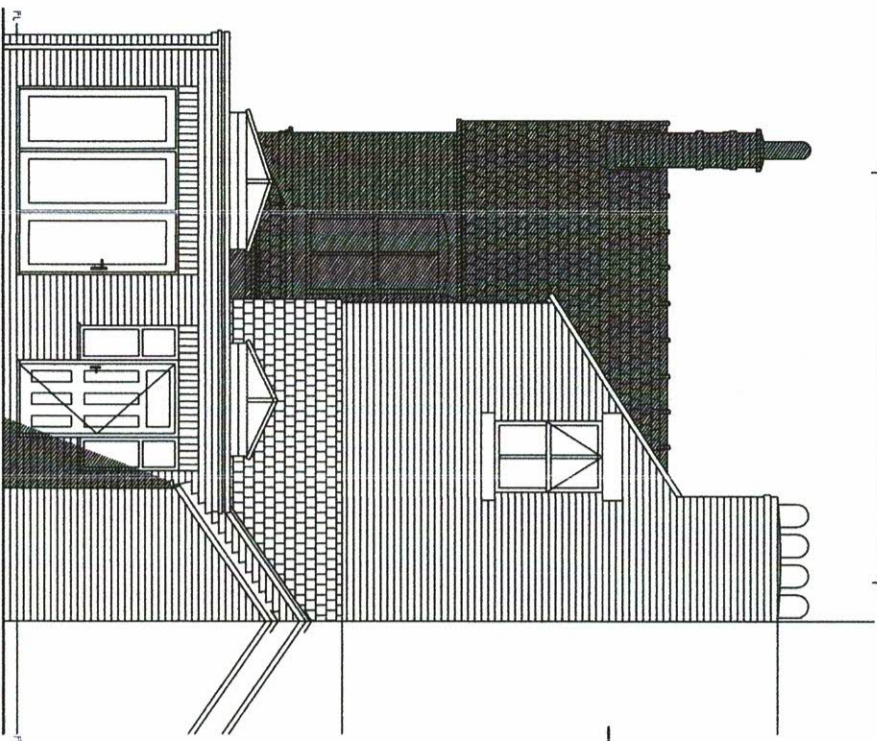

PROPOSED REAR ELEVATION

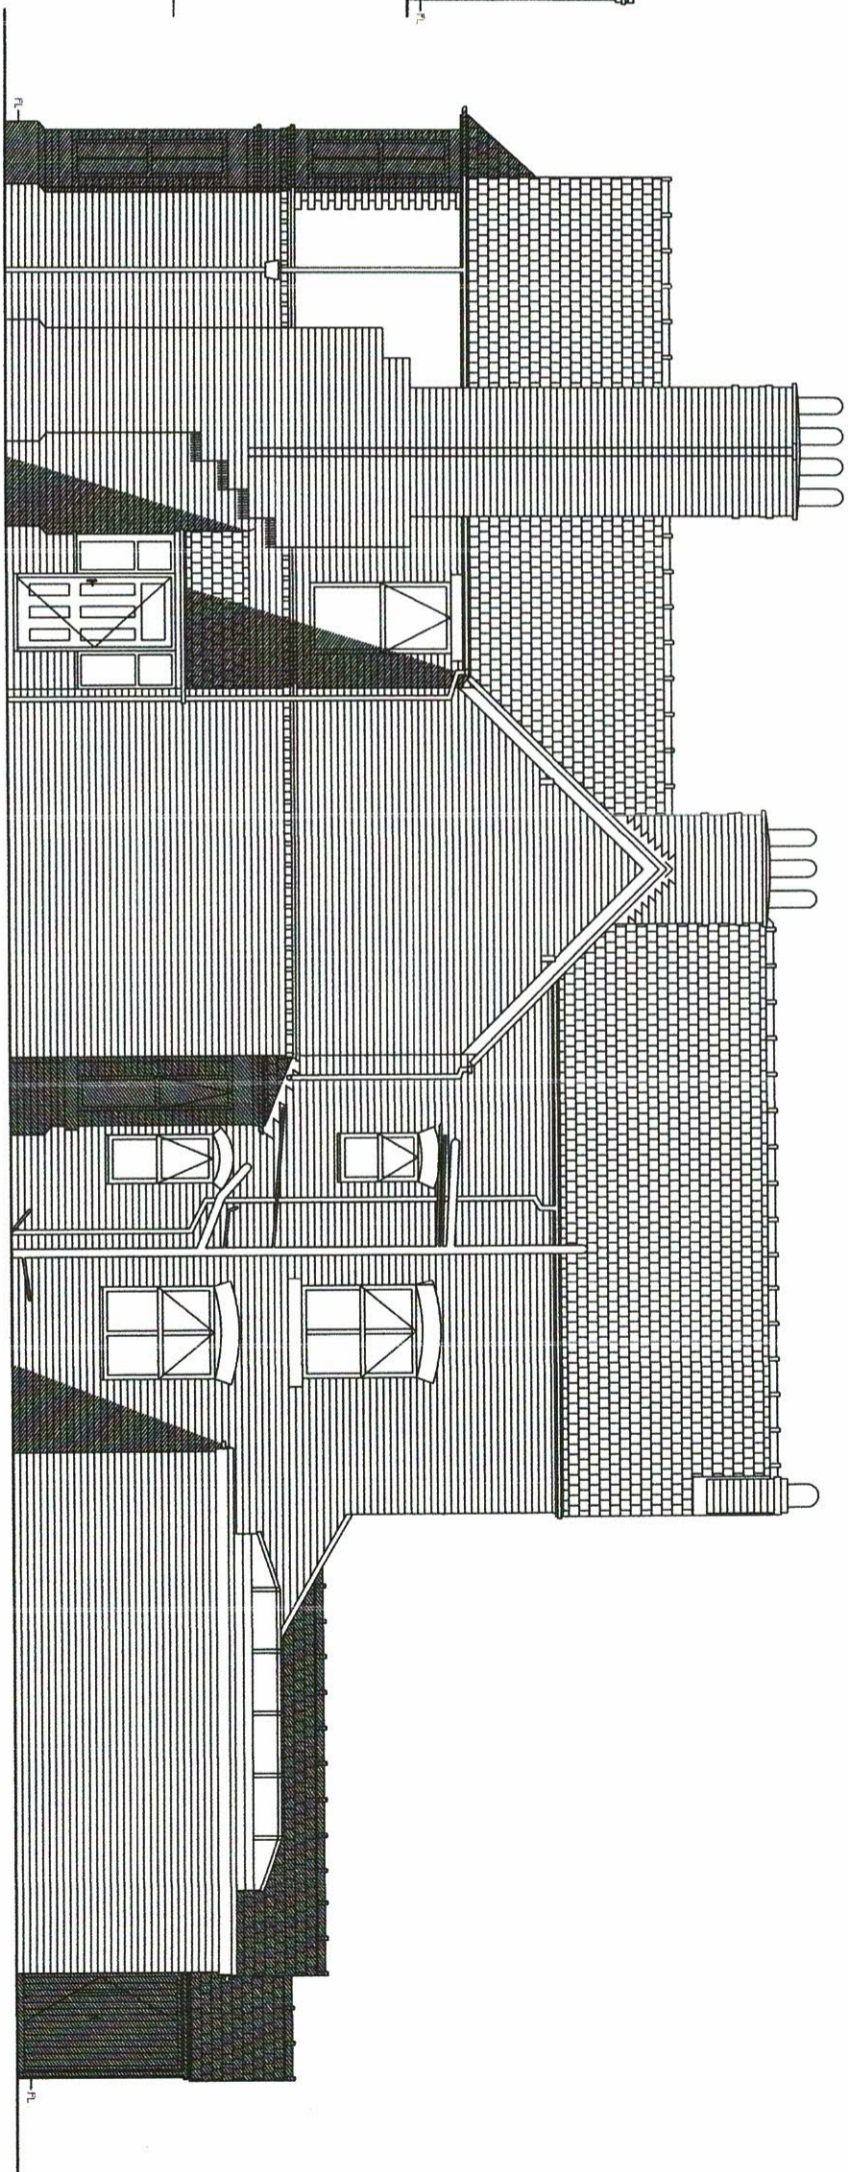

PROPOSED SIDE ELEVATION

PROPOSED FINISHES:

- ROOF - FLAT ROOF MEMBRANE
- WALLS - FACING BRICKWORK TO MATCH EXISTING
- WINDOWS/DOORS - WHITE TIMBER TO MATCH EXISTING
- SOFFITTS & FASCIAS - BLACK UPVC TO MATCH EXISTING
- RAINWATER GOODS - BLACK UPVC TO MATCH EXISTING

<u>PROJECT TITLE</u>			
PROPOSED REAR SINGLE STOREY ORANGERY EXTENSION AT 69 DEE BANKS, CHESTER			
<u>DRAWING TITLE</u>			
PROPOSED ELEVATIONS			
<u>DATE</u>	<u>SCALE</u>	<u>DRAWING NUMBER</u>	<u>REVISION</u>
JANUARY 2023	1:100@A3	PL.04	A