



Notes:
 Existing GIA: 29m²

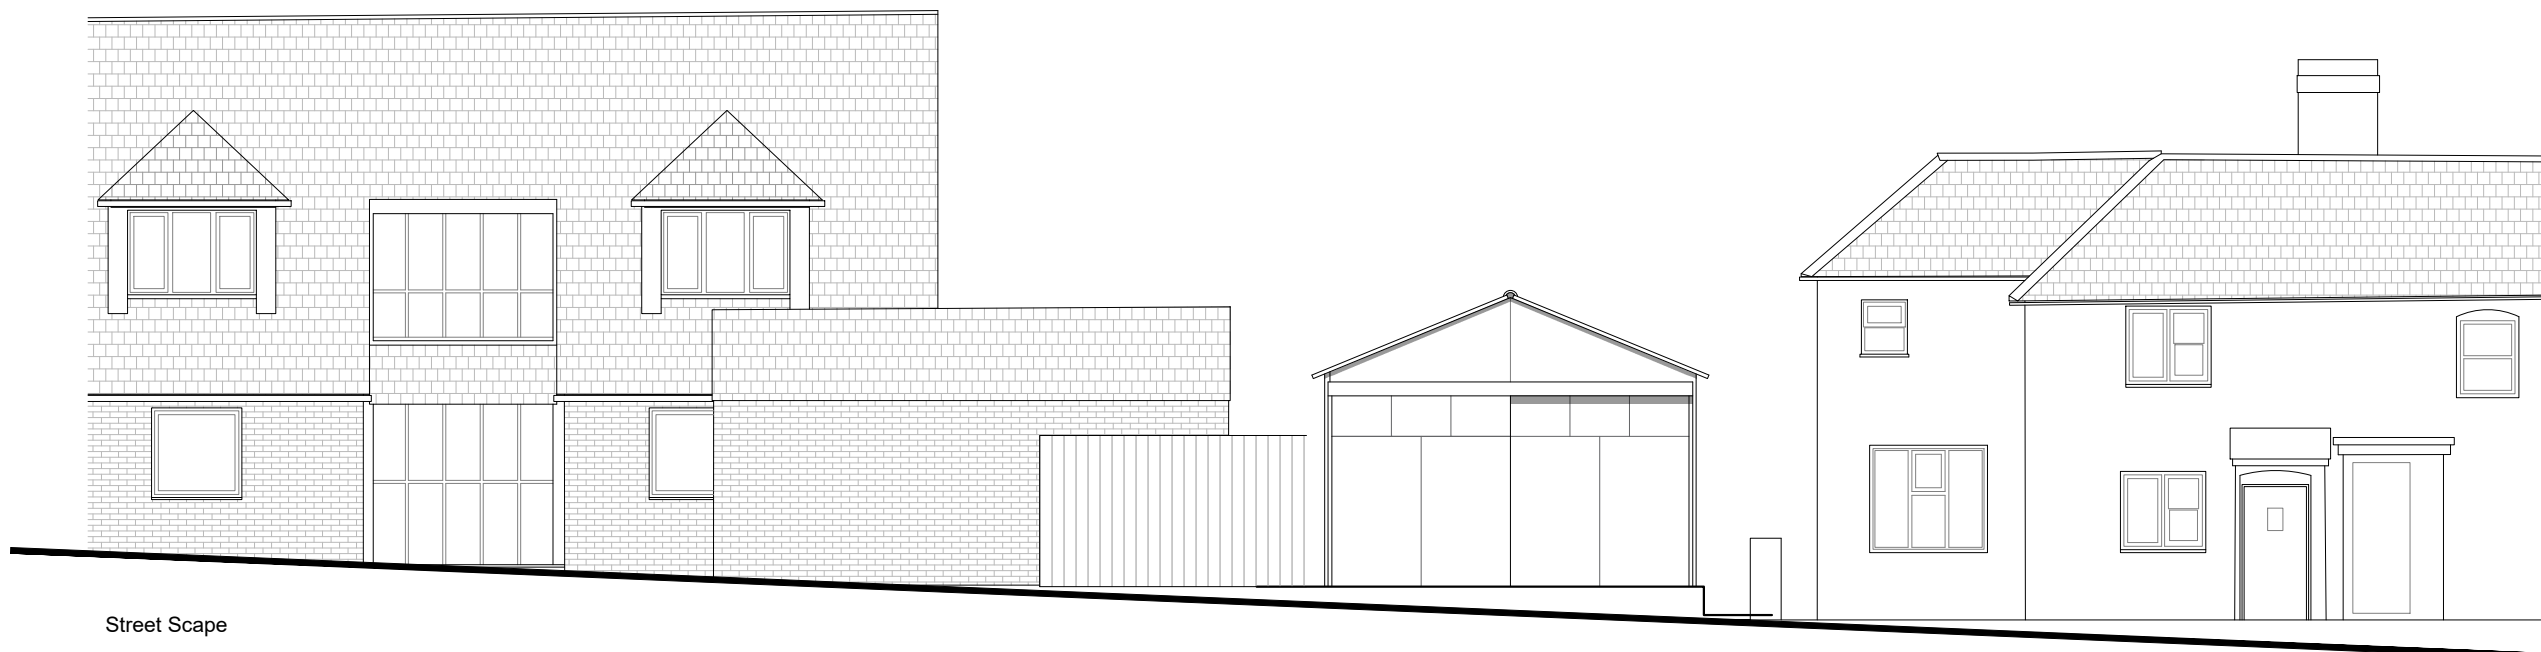


Street Scape

Key:


Key Plan:

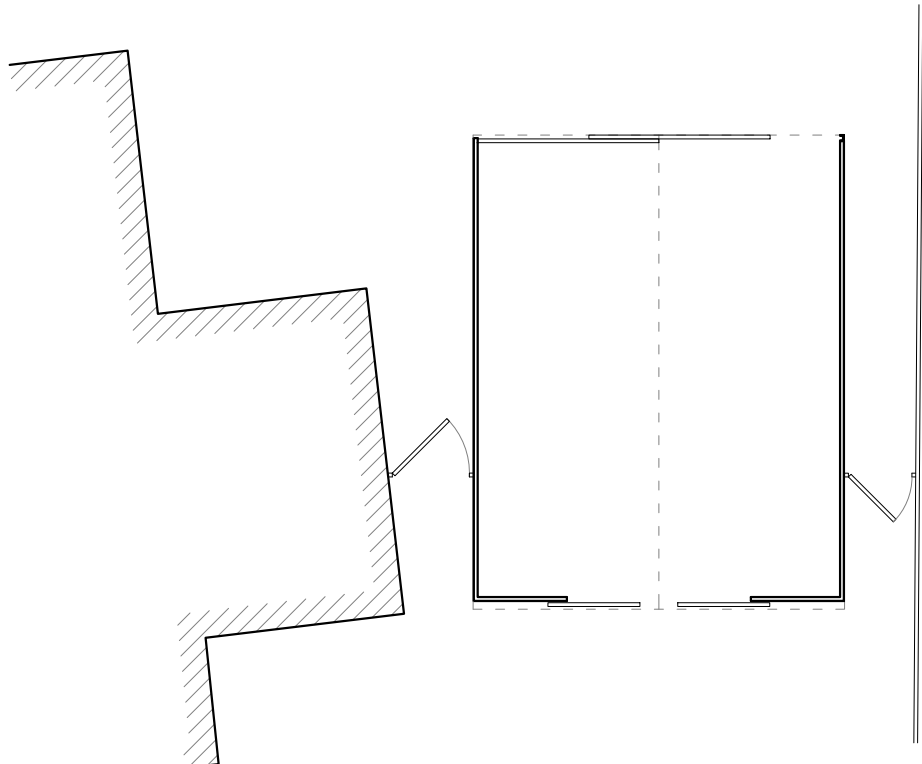


Existing Floor Plan

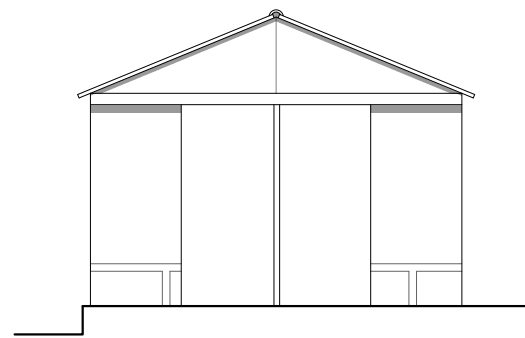


North Elevation

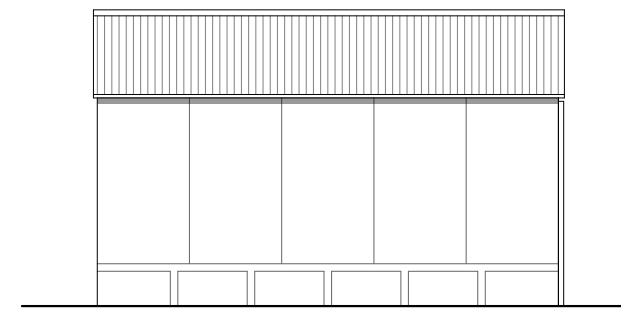

West Elevation

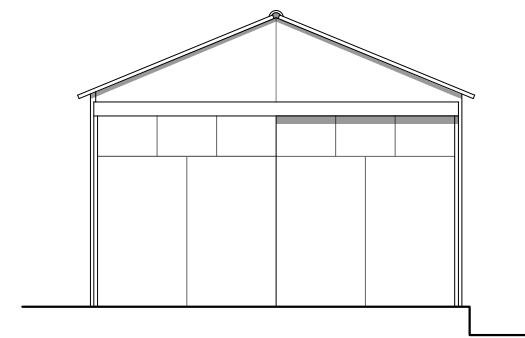

South Elevation

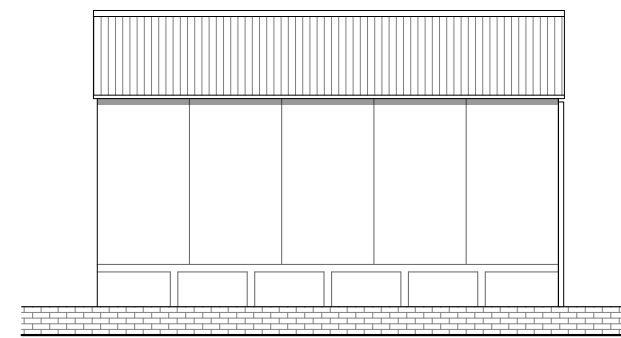

East Elevation

Issued for Planning

Revision:	Rev By:	Checked By:
A. 21.08.2023	EGT	MJR



01892 831 600
www.bloomfieldsltd.co.uk
drawing@bloomfieldsltd.co.uk

Client:
 Ms T Epps

Project:
 Proposed Annex

Site Address:
 Hop View Cottage, Hilltop,
 Hunton, Maidstone,
 ME15 0QP

Scale: 1:100 @ A3
Drawn By: EGT

Date: 11.08.2023
Checked By: AM

Drawing Title:
 Existing Floor Plans

St: | **Job No:** | **Drawing No:** | **Rev:**

P.3066.040.A

