


Notes:

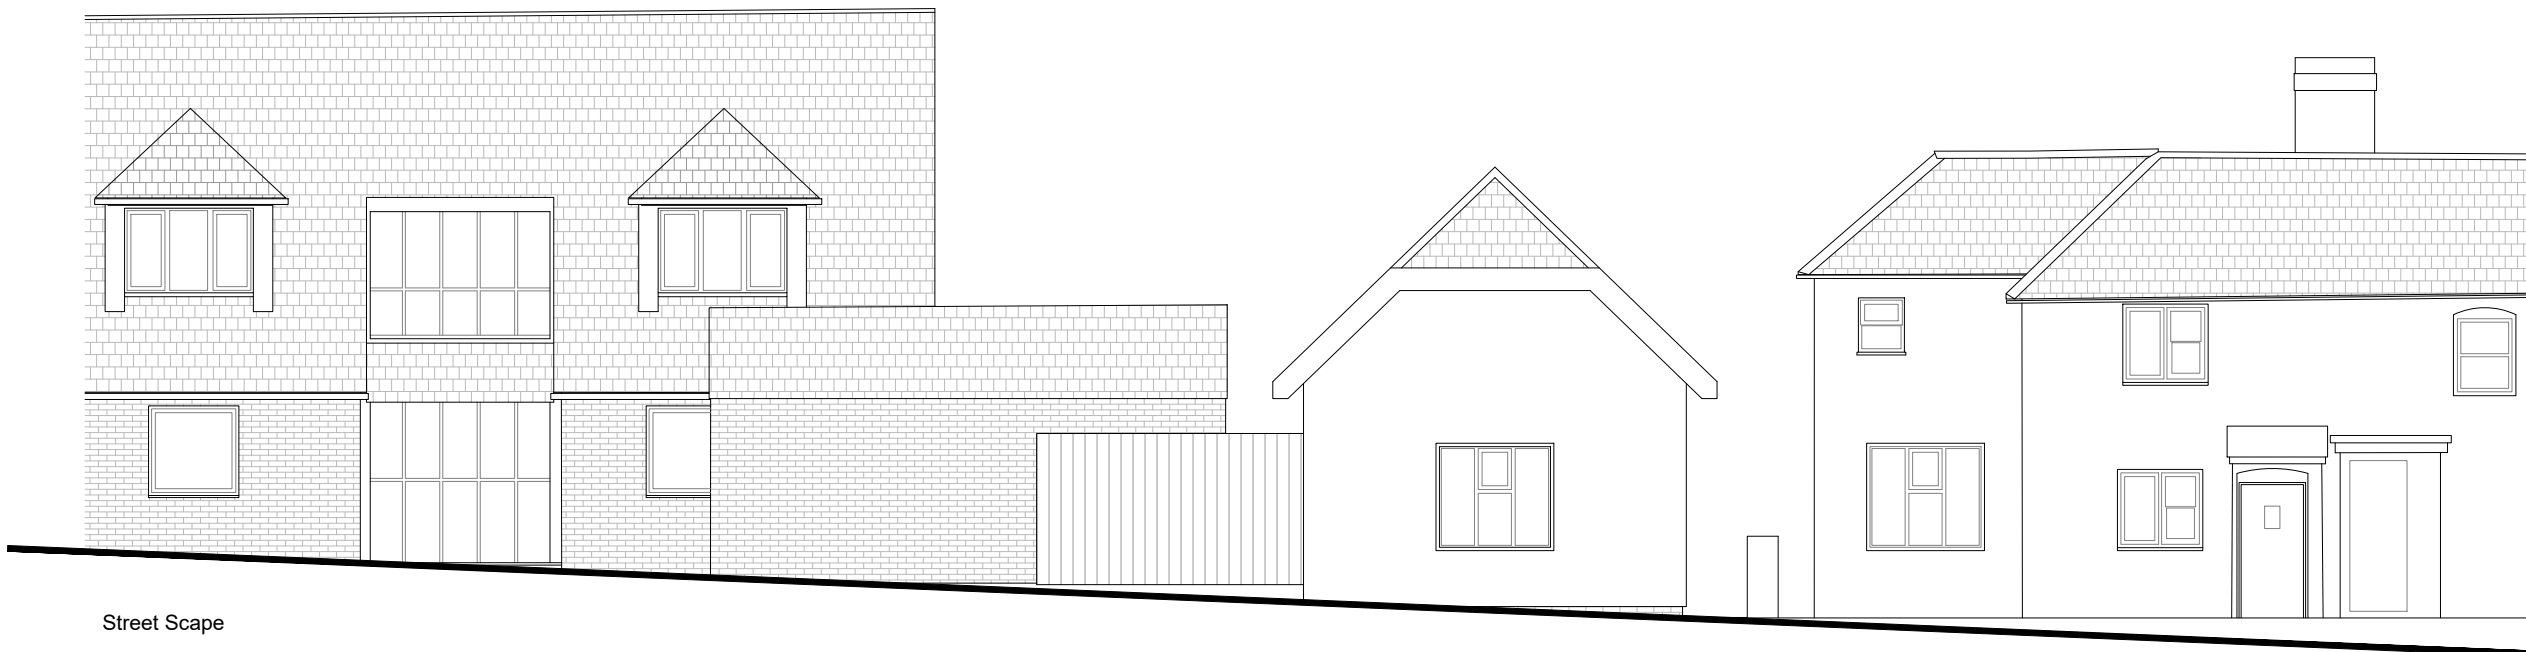


Street Scape

Key:


Key Plan:

Issued for Planning


Revision:	Rev By:	Checked By:
A. 21.08.2023	EGT	MJR

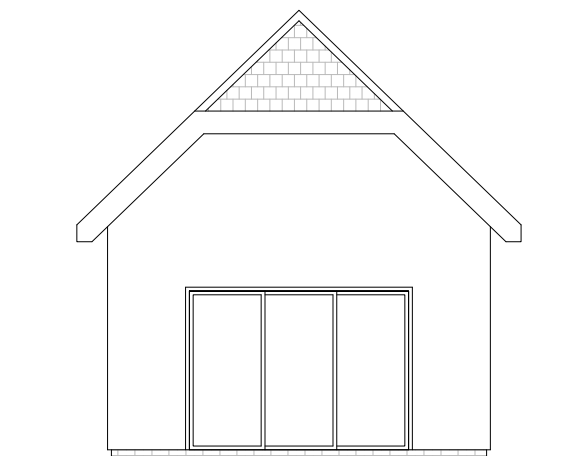


North Elevation

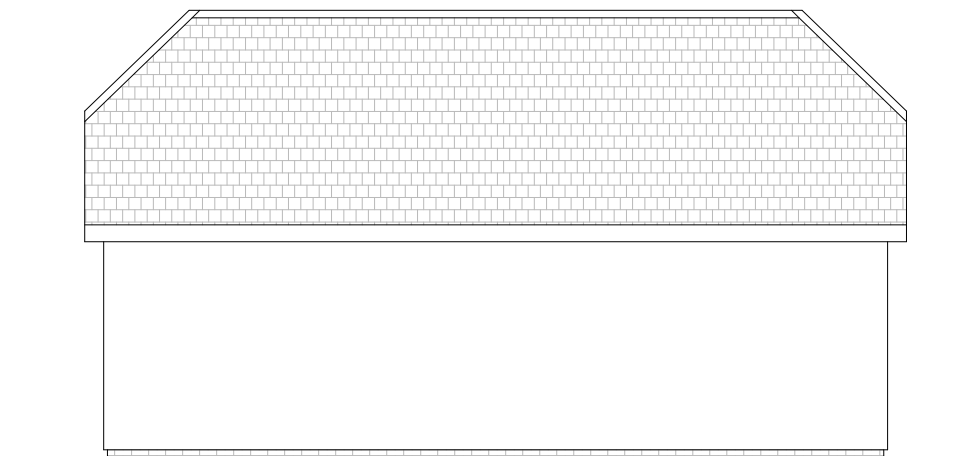

West Elevation

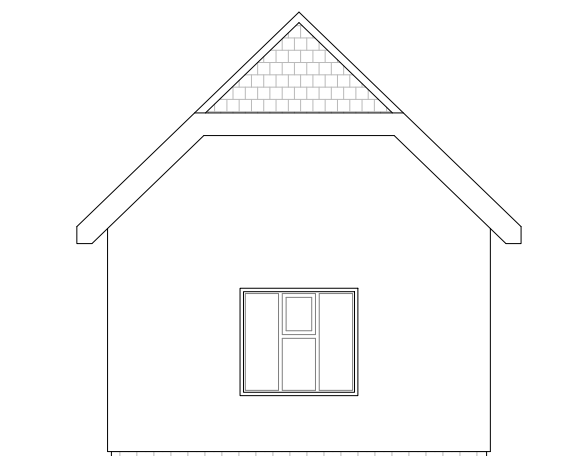

South Elevation

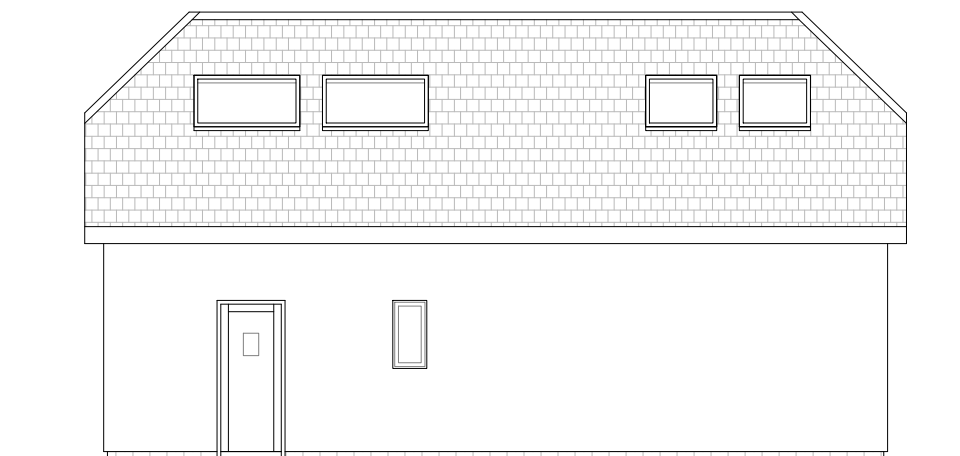

East Elevation



01892 831 600
 www.bloomfieldsltd.co.uk
 drawing@bloomfieldsltd.co.uk

Client:
 Ms T Epps

Project:
 Proposed Annex

Site Address:
 Hop View Cottage, Hilltop,
 Hunton, Maidstone,
 ME15 0QP

Scale: 1:100 @ A3
 Drawn By: EGT

Date: 11.08.2023
 Checked By: AM

Drawing Title:
 Proposed Elevations

St: | Job No: | Drawing No: | Rev:

P.3066.070.A

1:100

