






Existing Front Elevation
Scale 1:100

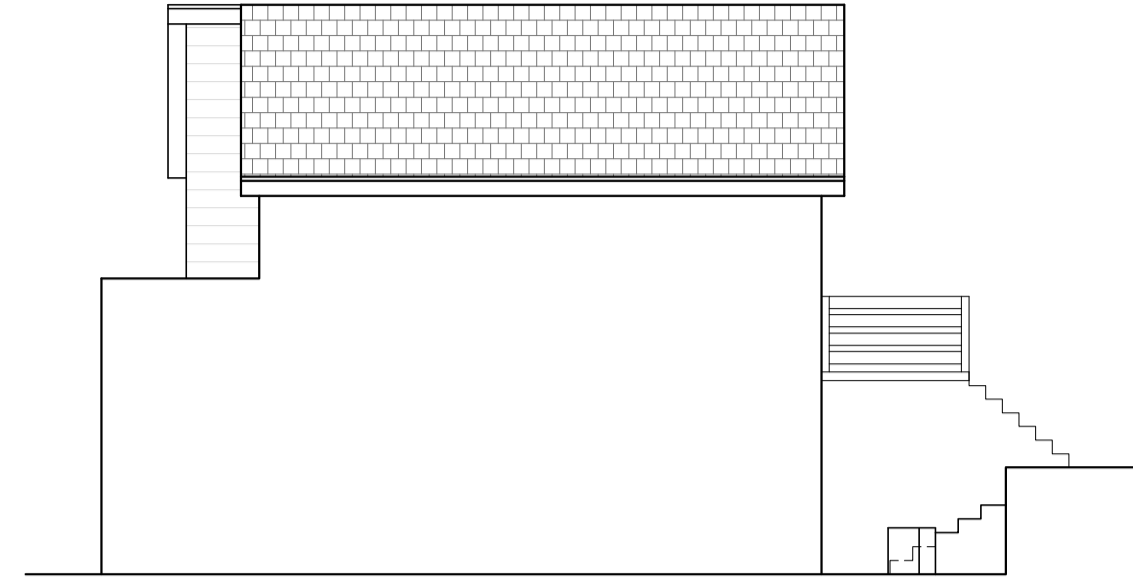


Existing Side Elevation (North-west)
Scale 1:100

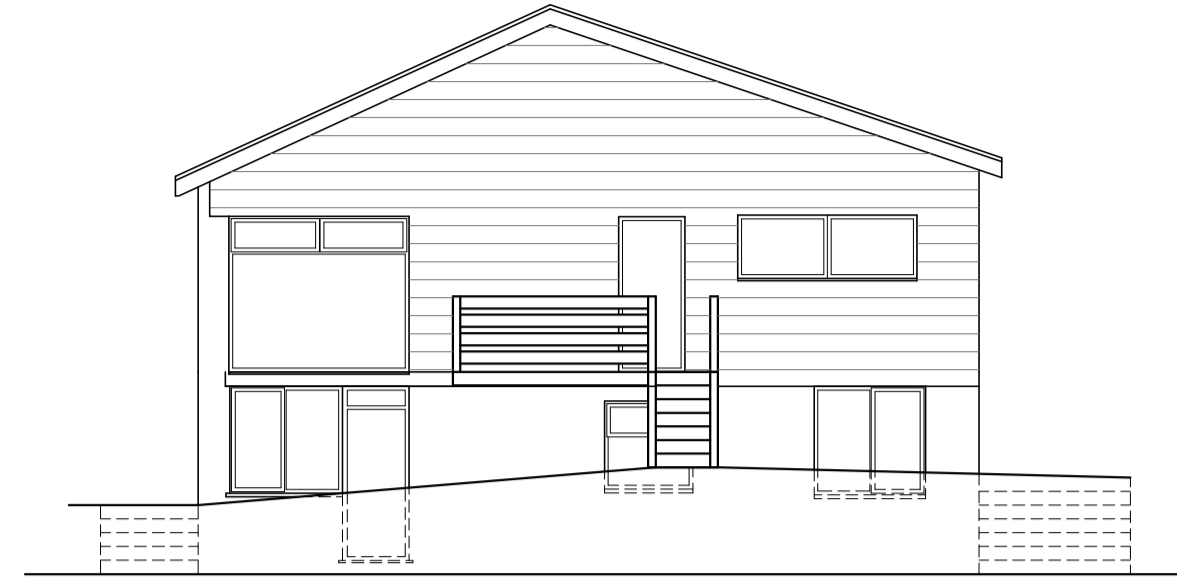


Existing Rear Elevation
Scale 1:100

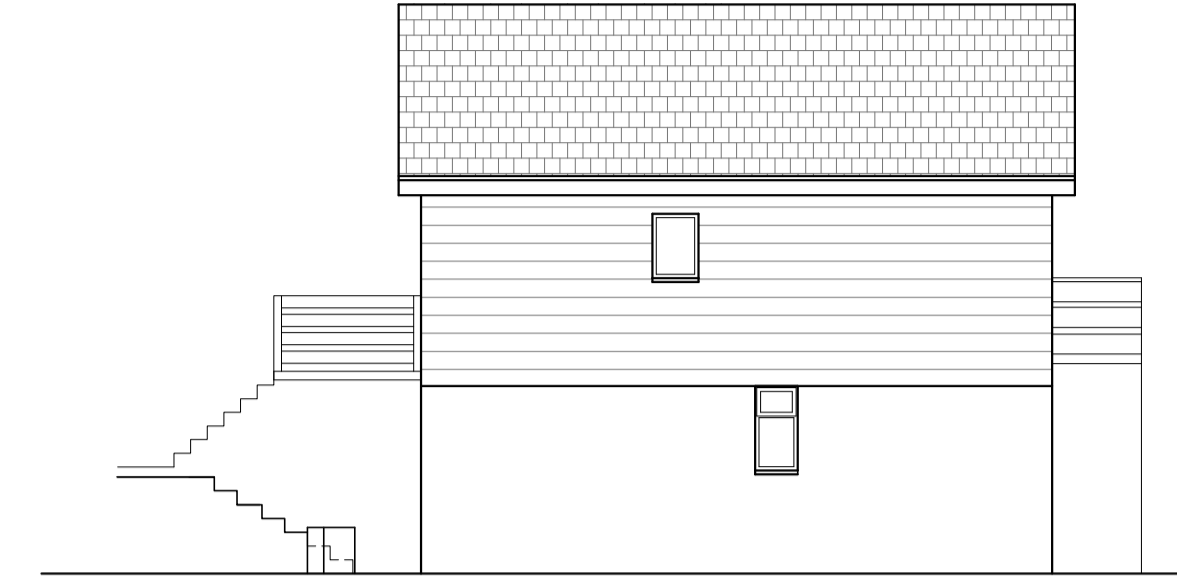


Existing Side Elevation (South-east)
Scale 1:100

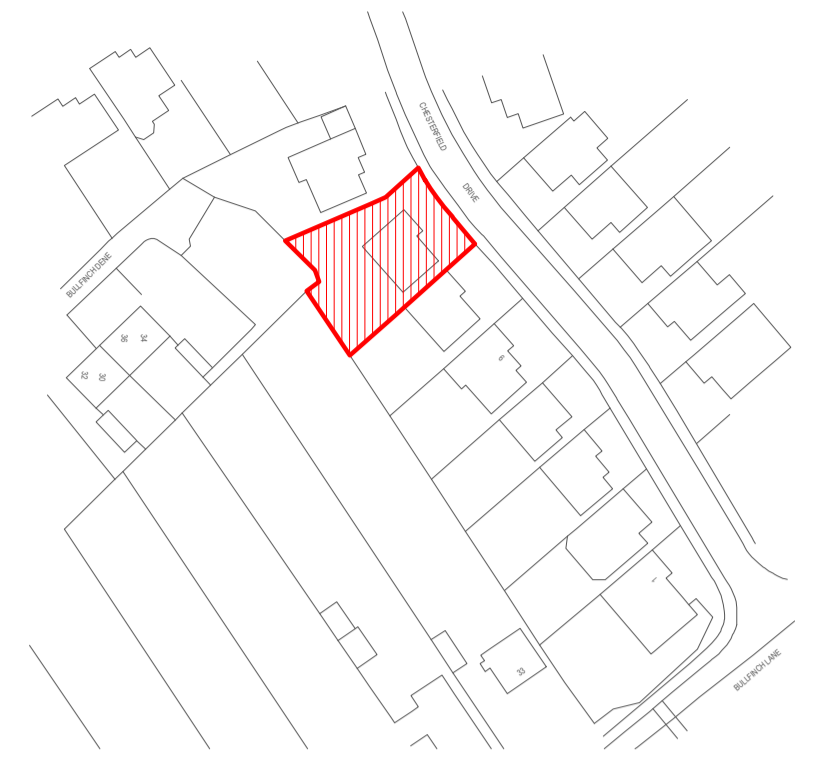


Location Plan
scale 1:1250

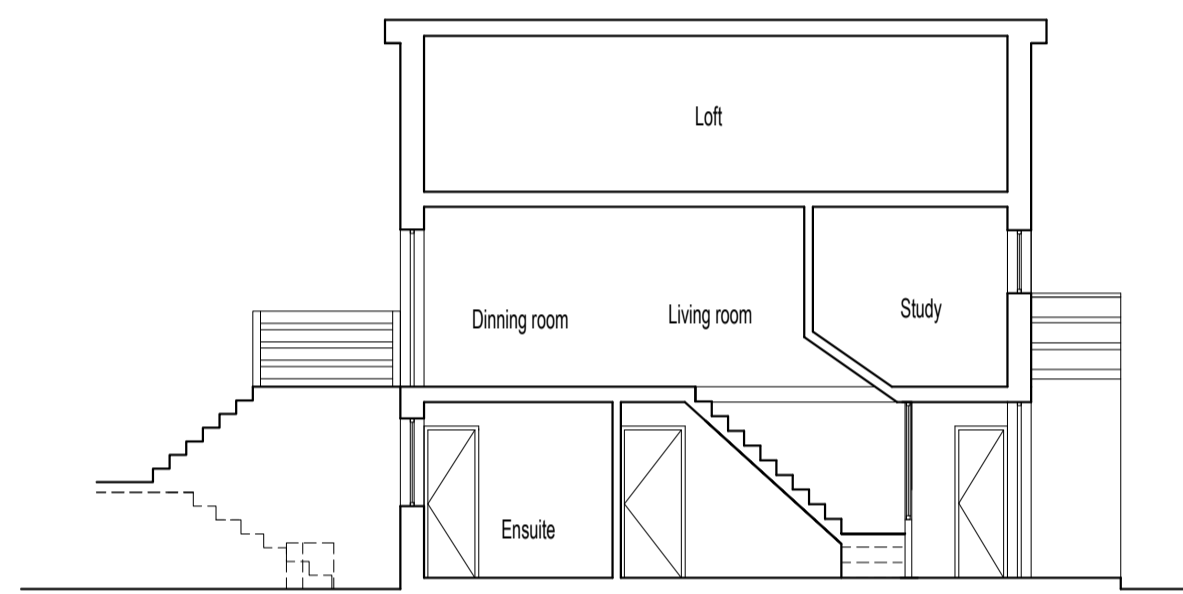



Existing Section A-A
Scale 1:100

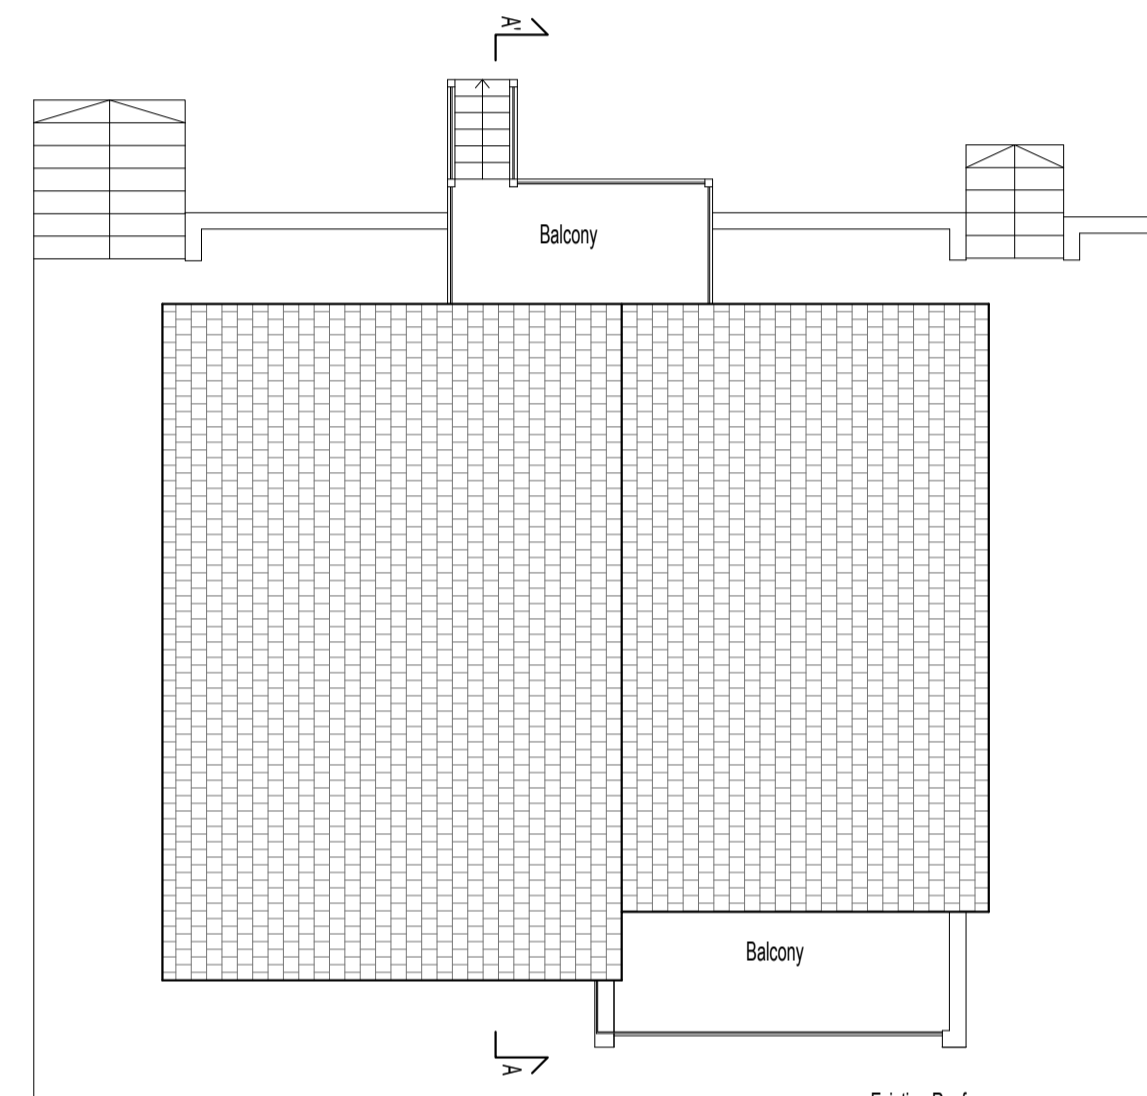


Existing Roof
Scale 1:100

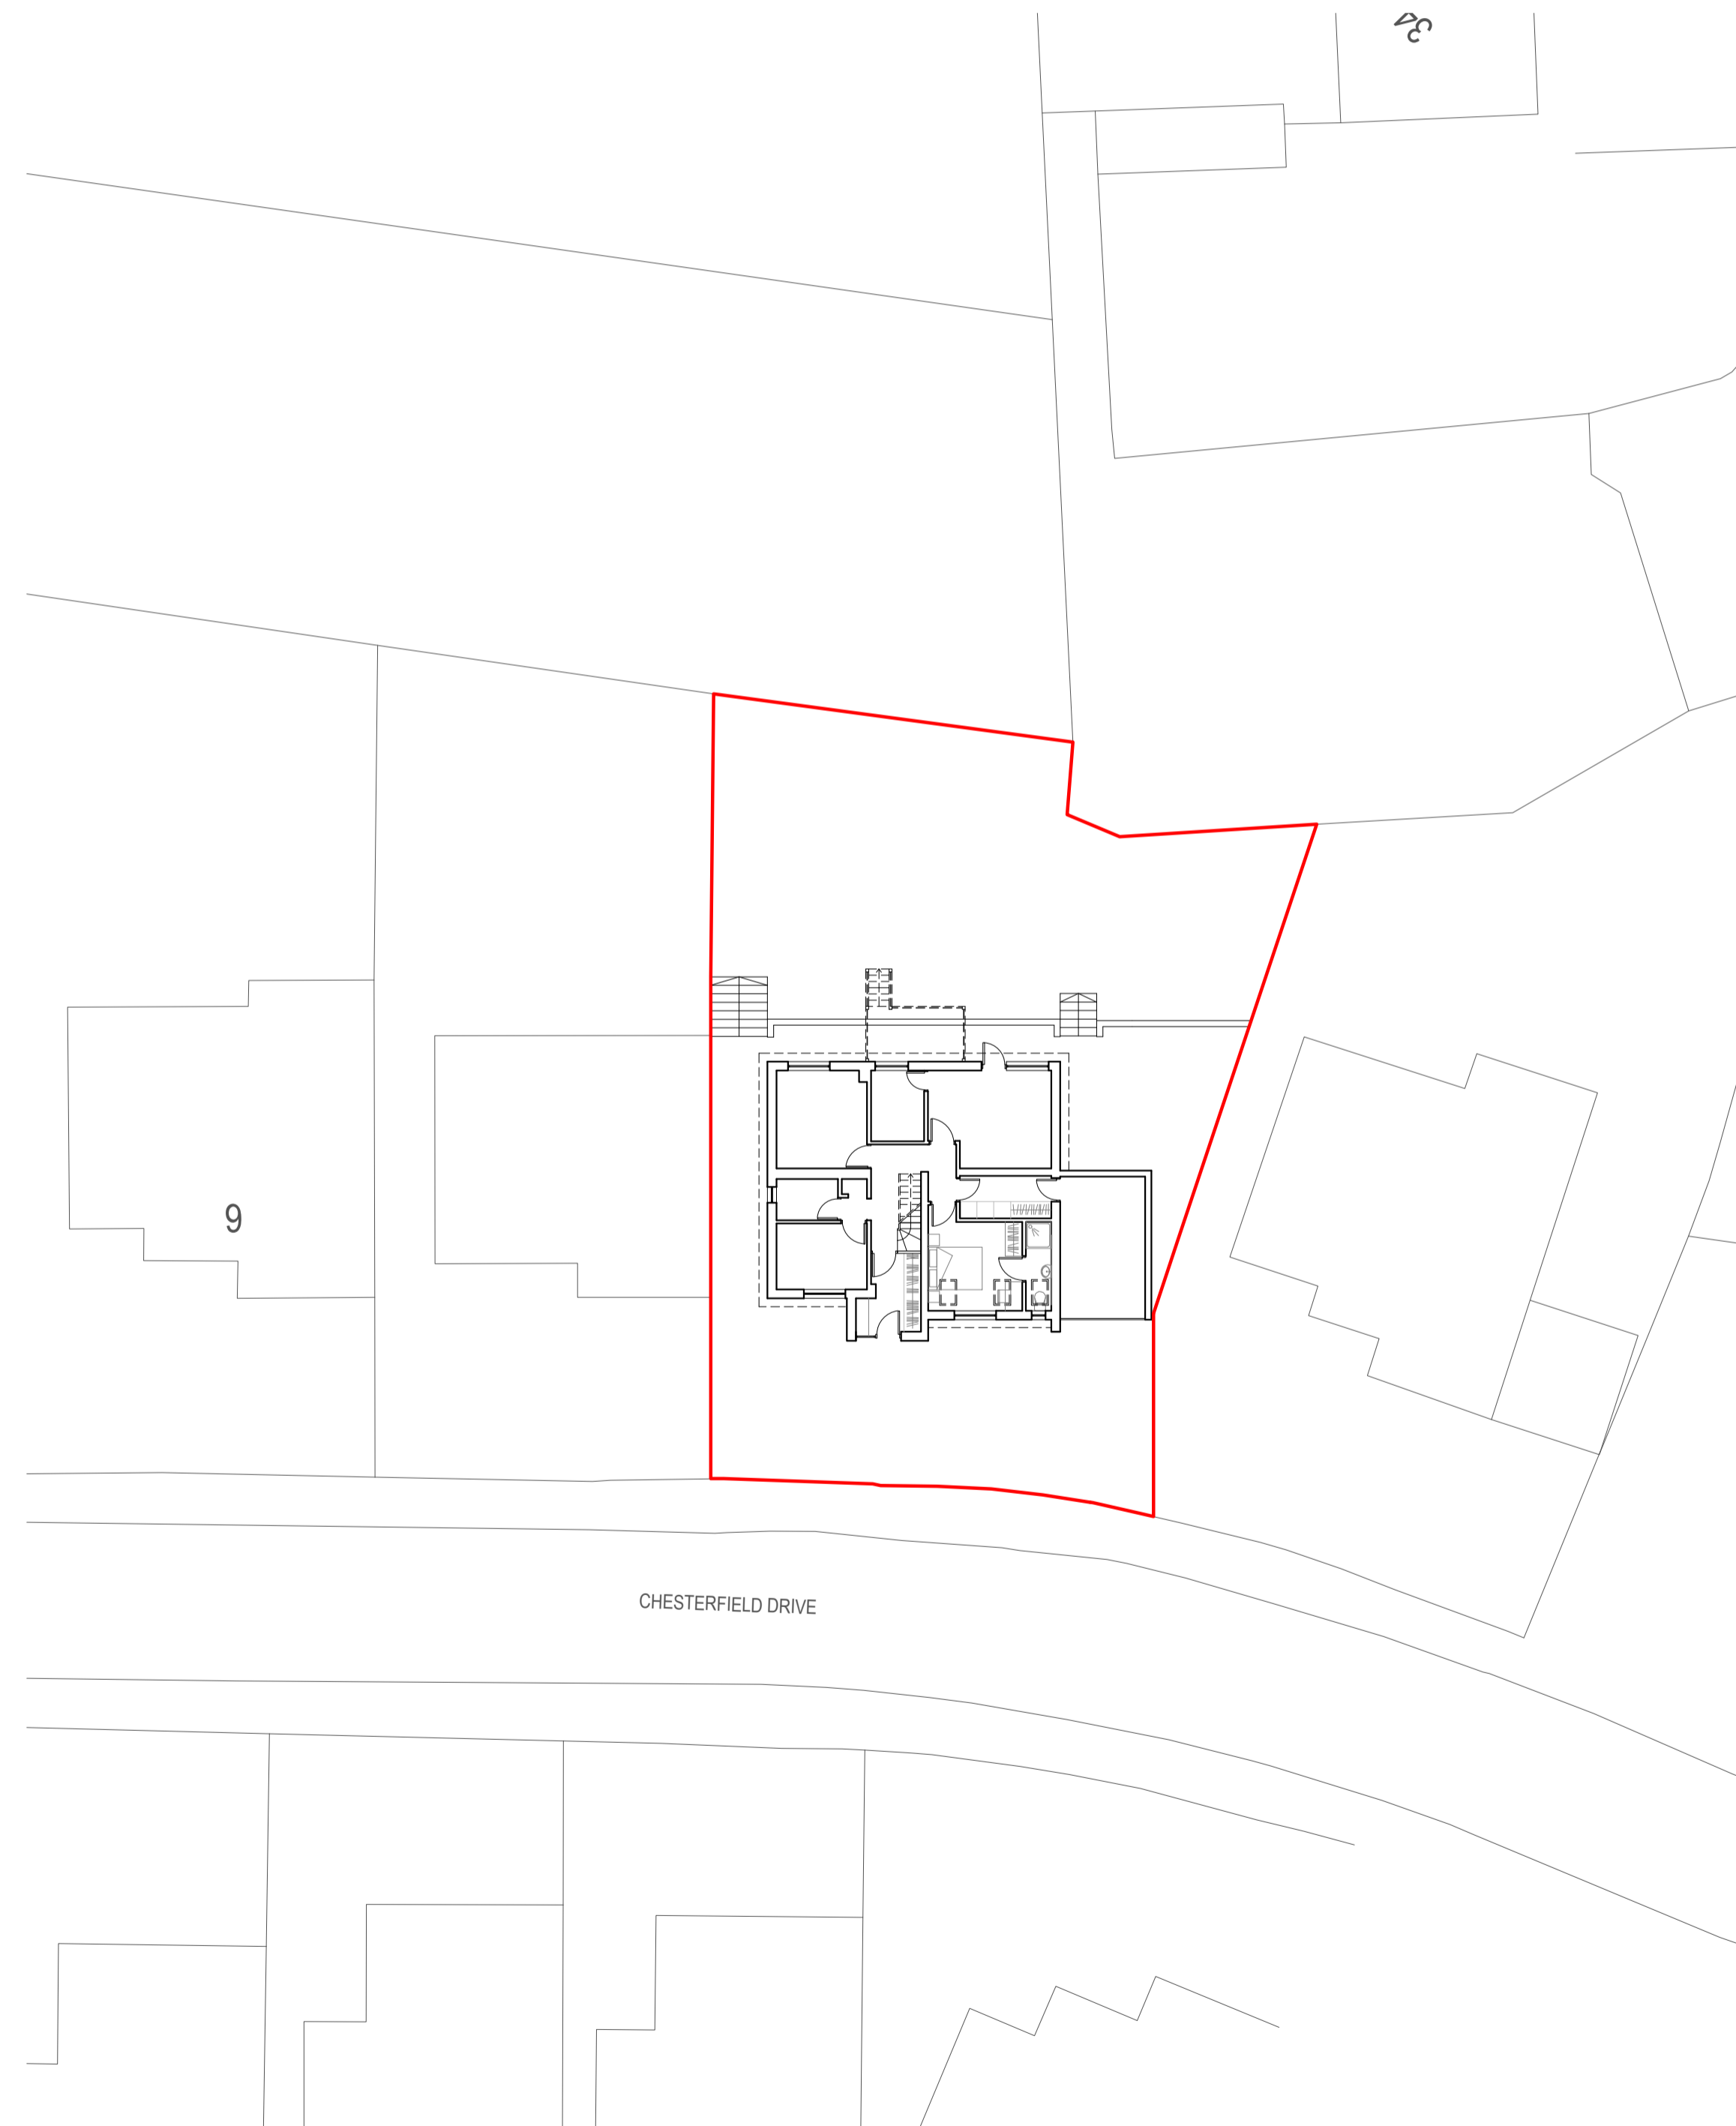

Site Location Plan
scale 1:200

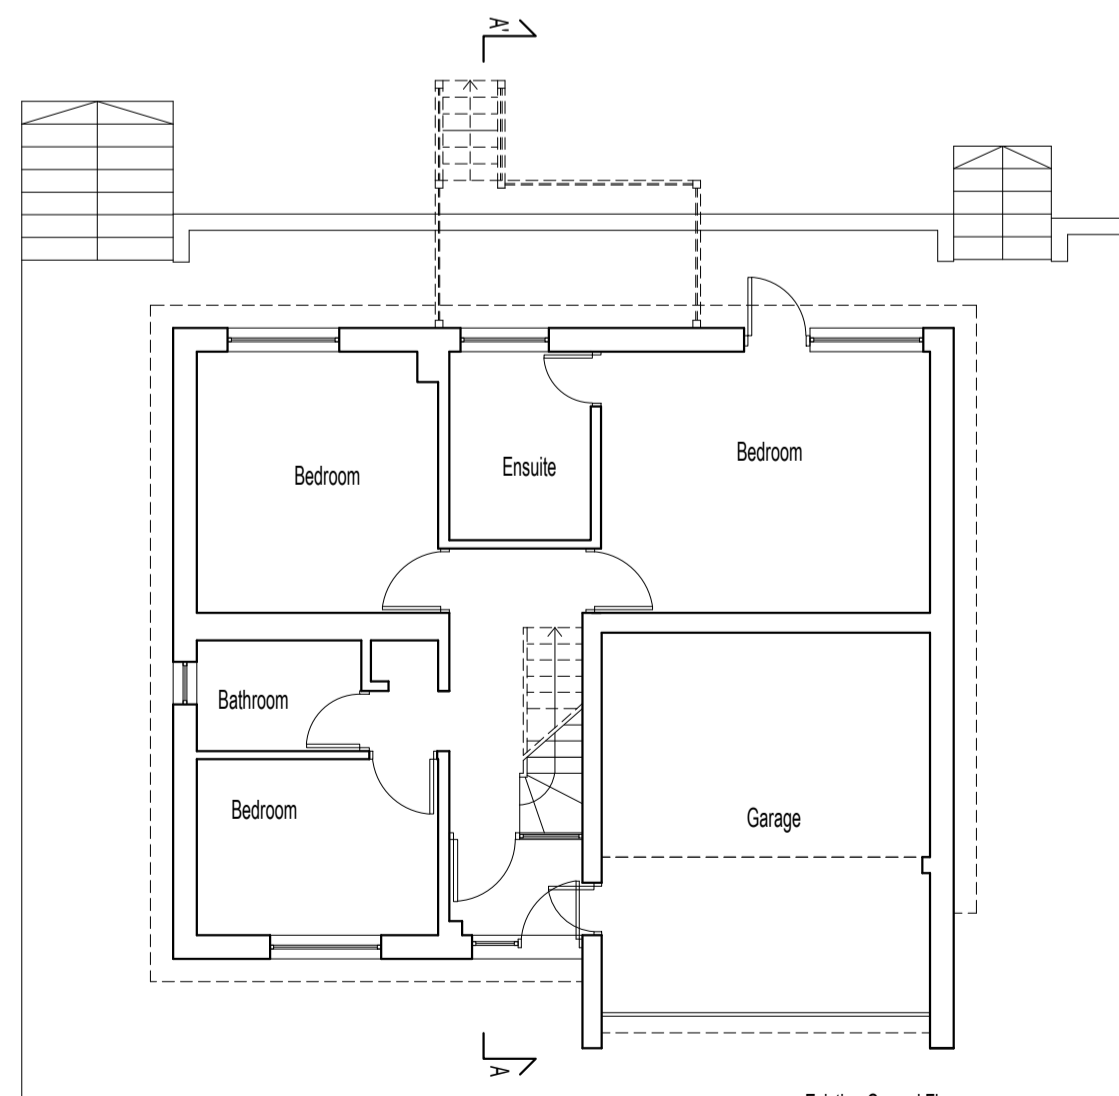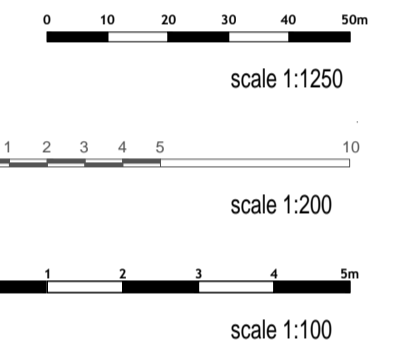

Existing Ground Floor
Scale 1:100

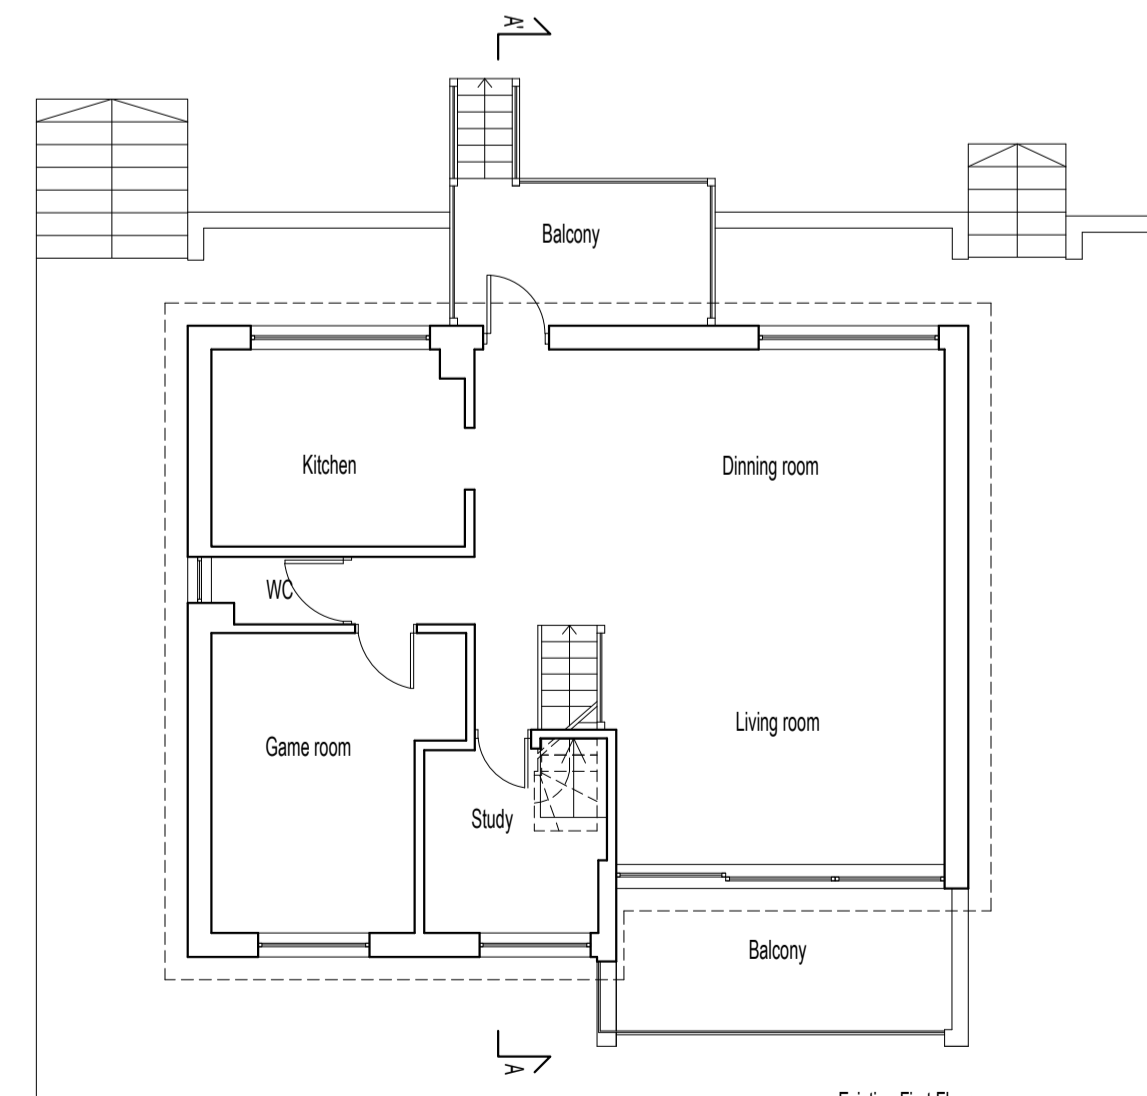

Existing First Floor
Scale 1:100

Kappa Planning Ltd

46-48 Ennersdale Road, London,
SE13 6JB
tel: 02080041662
www.kappa-planning.co.uk

CLIENT

Stephen Shaw

PROJECT

13 Chesterfield Drive, Sevenoaks, TN13 2EG

JOB TITLE

**PROPOSED EXTENSION OF
GARAGE AND PORCH**

DRAWING

**EXISTING FLOOR PLANS, ELEVATIONS,
LONG SECTION, LOCATION AND SITE
LOCATION PLAN**

DRAWN BY

TU/AB

CHECKED BY

GP

REVISION

DATE

24.04.23

SCALE

1:100, 1:200, 1:1250@A1

RELEASE

01

PROJECT

No

734

DRAWING

No

01