





Proposed Front Elevation
Scale 1:100

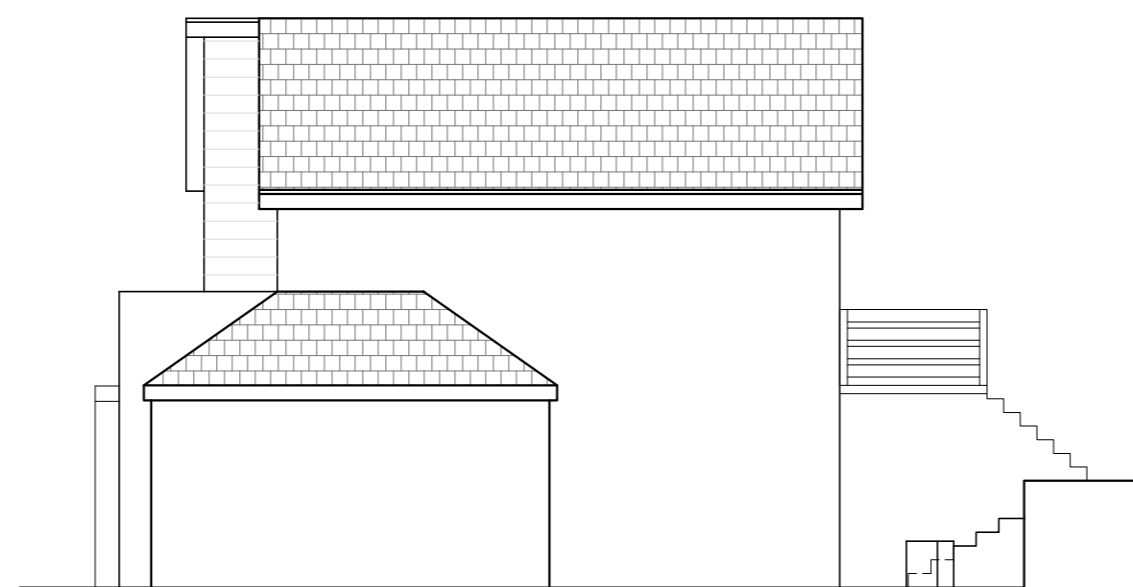


Proposed Side Elevation (North-west)
Scale 1:100




Proposed Rear Elevation
Scale 1:100

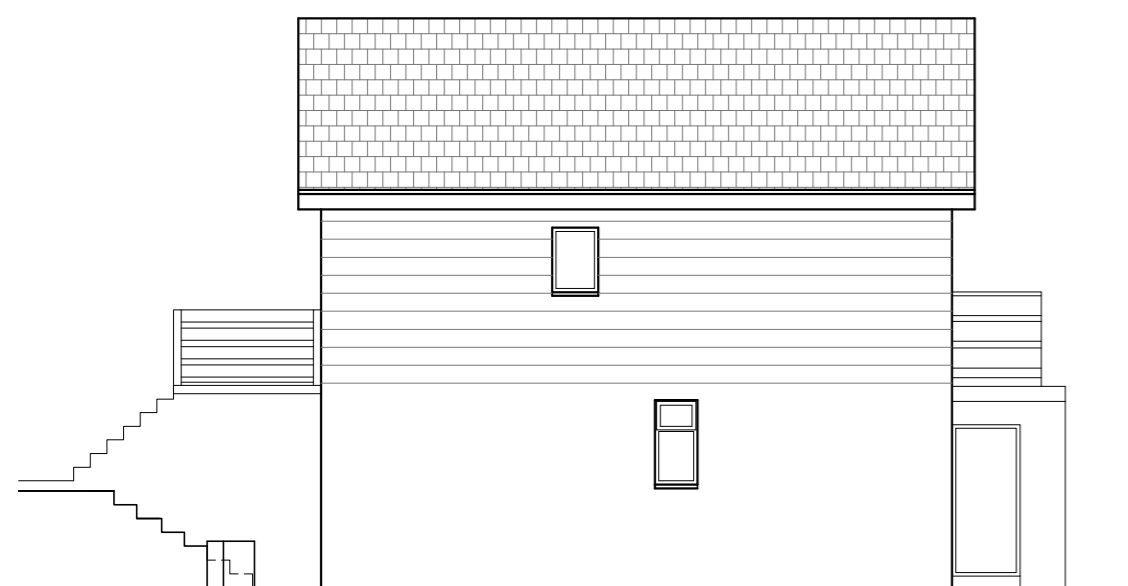



Proposed Side Elevation (South-east)
Scale 1:100

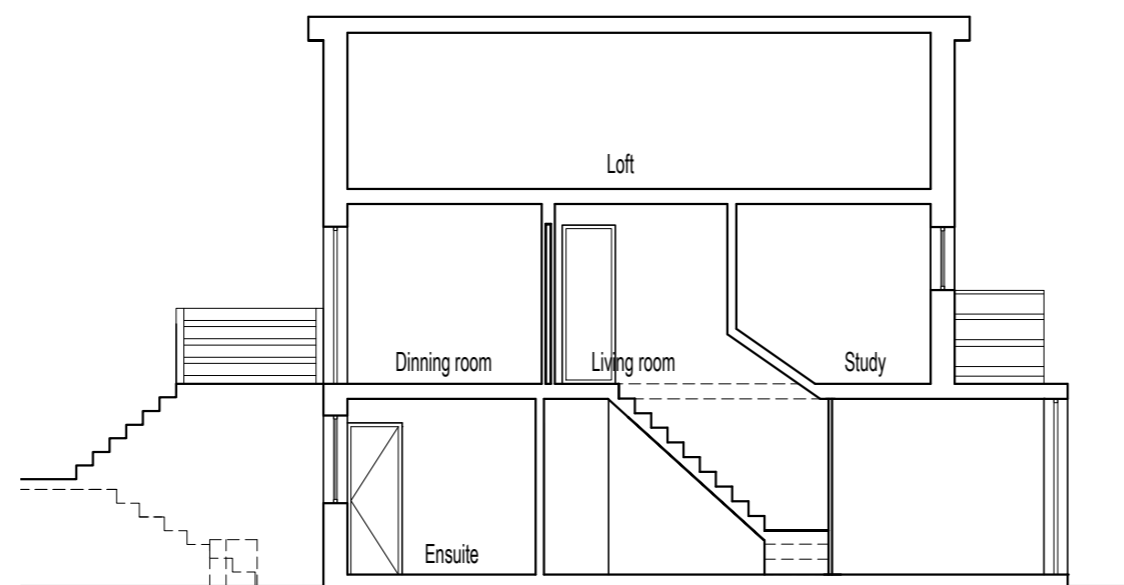


Proposed Section A-A'
Scale 1:100

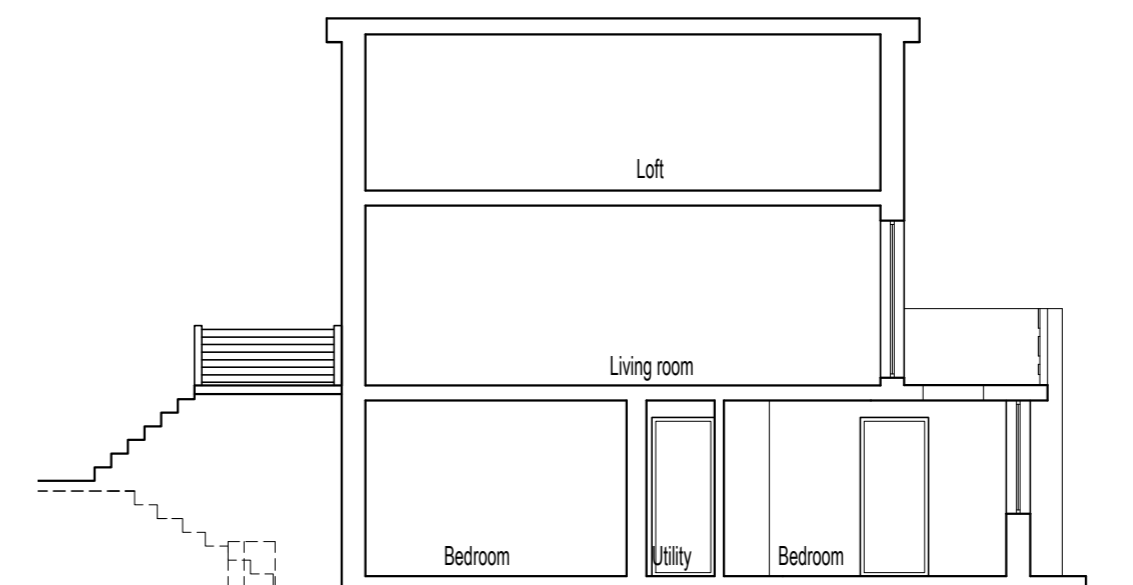


Proposed Section B-B'
Scale 1:100

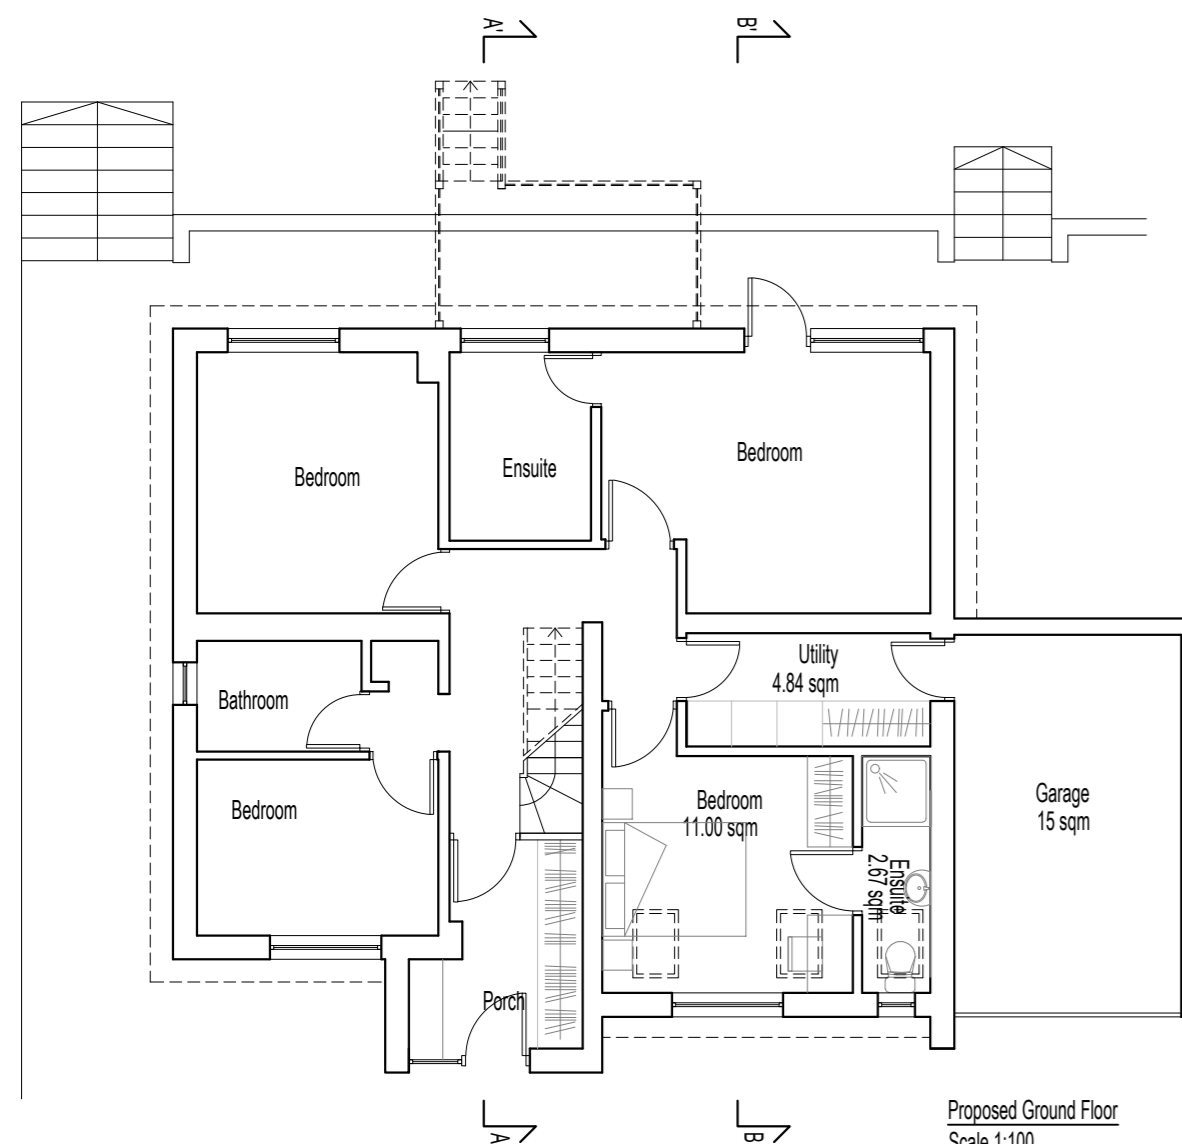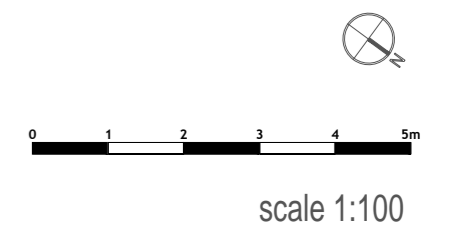

Proposed Ground Floor
Scale 1:100

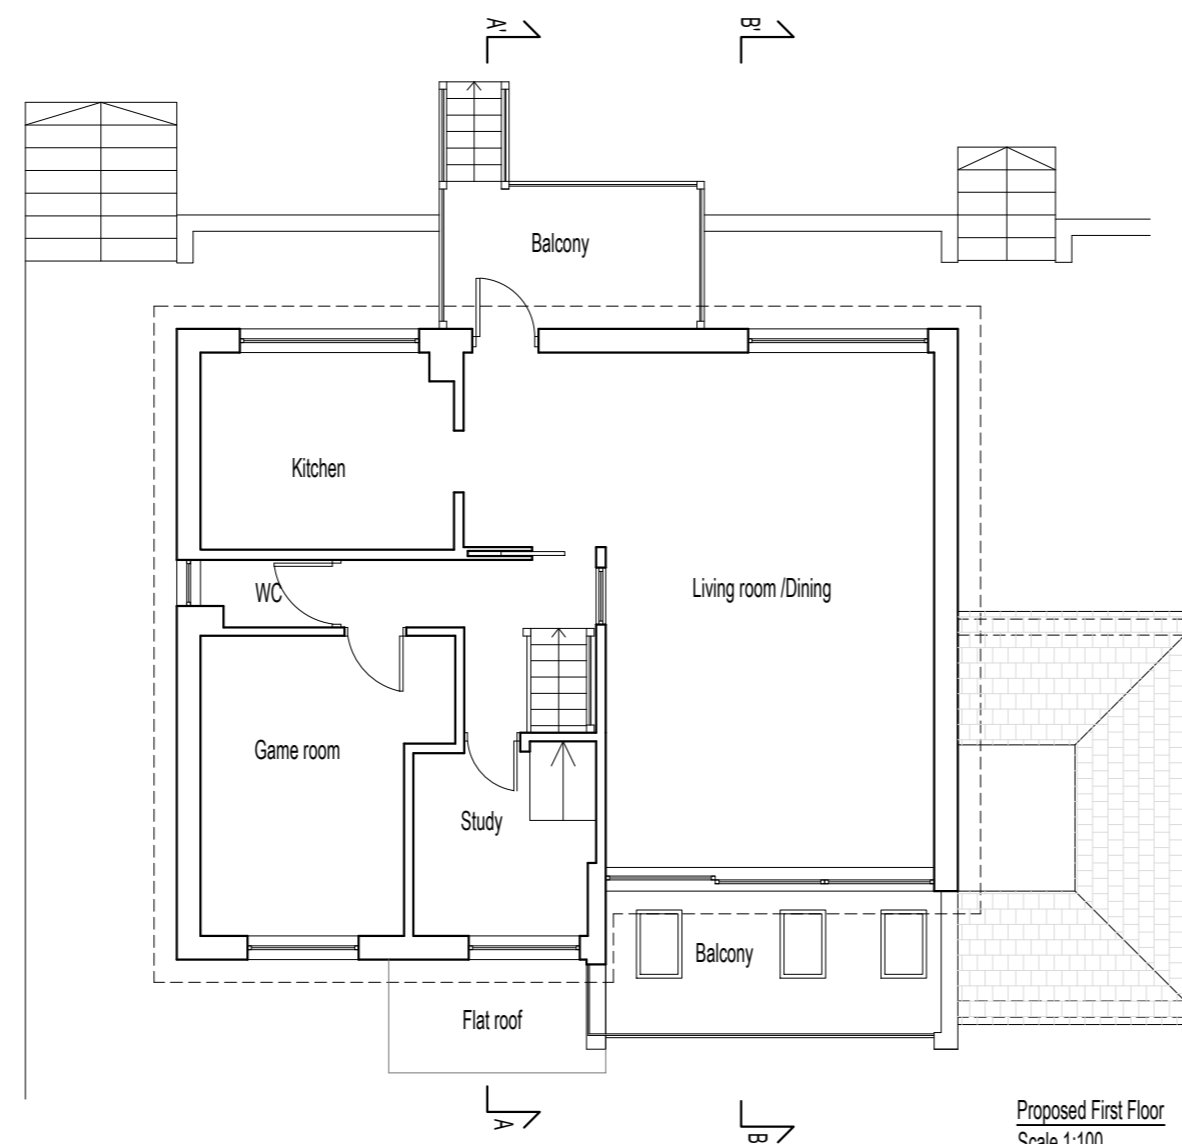

Proposed First Floor
Scale 1:100

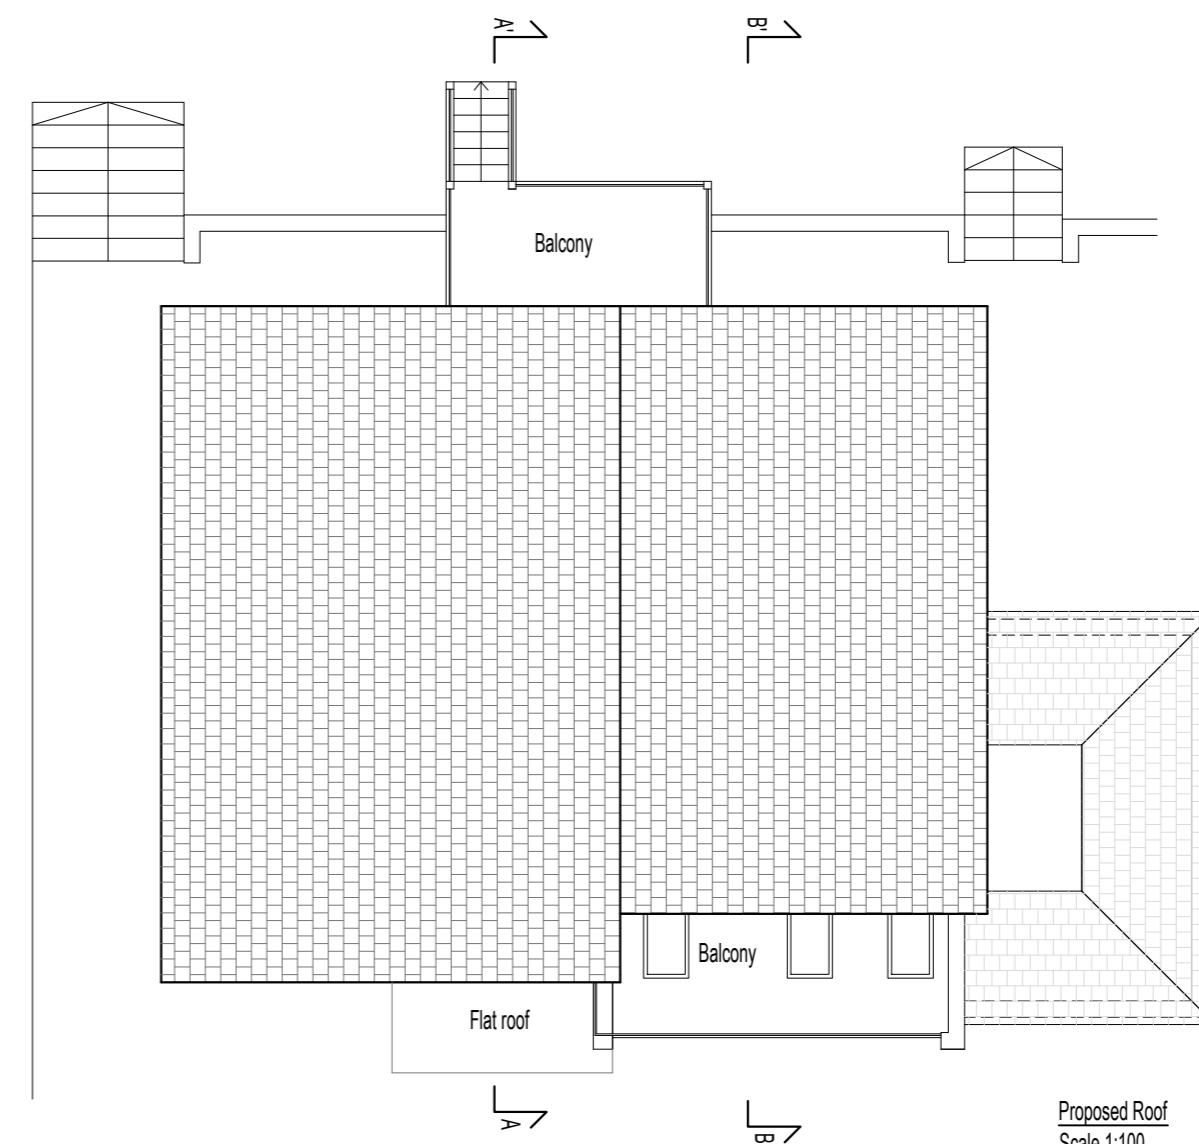

Proposed Roof
Scale 1:100

Kappa Planning Ltd

46-48 Ennersdale Road, London,
SE13 6JB
tel: 02080041662
www.kappa-planning.co.uk

CLIENT

Stephen Shaw

PROJECT

13 Chesterfield Drive, Sevenoaks, TN13 2EG

JOB TITLE

**PROPOSED EXTENSION OF
GARAGE AND PORCH**

DRAWING

**PROPOSED FLOOR PLANS, ELEVATIONS,
AND LONG SECTIONS**

DRAWN BY

TU/AB

CHECKED BY

GP

REVISION

DATE

24.04.23

SCALE

1:100@A2

RELEASE

01

PROJECT

No

734

DRAWING

No

02