




**Location Plan**  
 Scale 1 : 1250 (approx)

This Plan is Based upon the Ordnance Survey's digital data, with the permission of the Controller of Her Majesty's Stationery Office © Crown copyright


Map dated.....17-6-23

Licence Number AR 100007163

This Plan is issued for convenience of identification purposes only and although believed to be correct its accuracy can not be guaranteed.

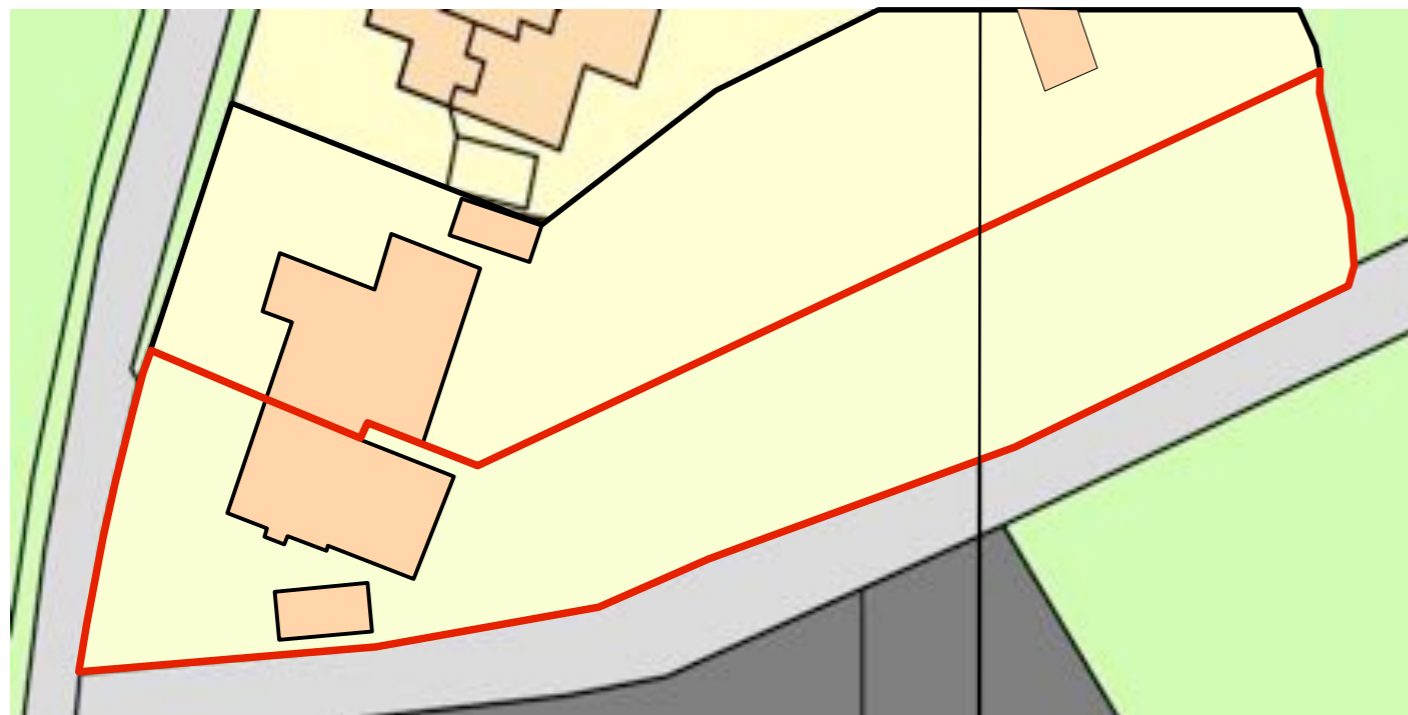

**SITE PLAN**  
 SCALE 1:500 @ A3

 

rev	date	description
title : Location Plan & Site Plan		
site : 4 Mount Pleasant, Lower Raydon, Ipswich IP7 5QW		
<b>Franklyn Nevard Associates</b> Architecture & Interior Design Thurland, Sulleys Hill, Lower Raydon, Ipswich, Suffolk, IP7 5QQ e-mail : franklyn@franklynnevard.co.uk Telephone : 07515 351 894		
sheet size : A3	scale : 1:1250/1:500	date : June 23
	drawing No : 2095/3/S2	rev :

