



0 1M 2M 3M 4M 5M 6M 7M 8M 9M 10M SCALE 1:50 @ A3

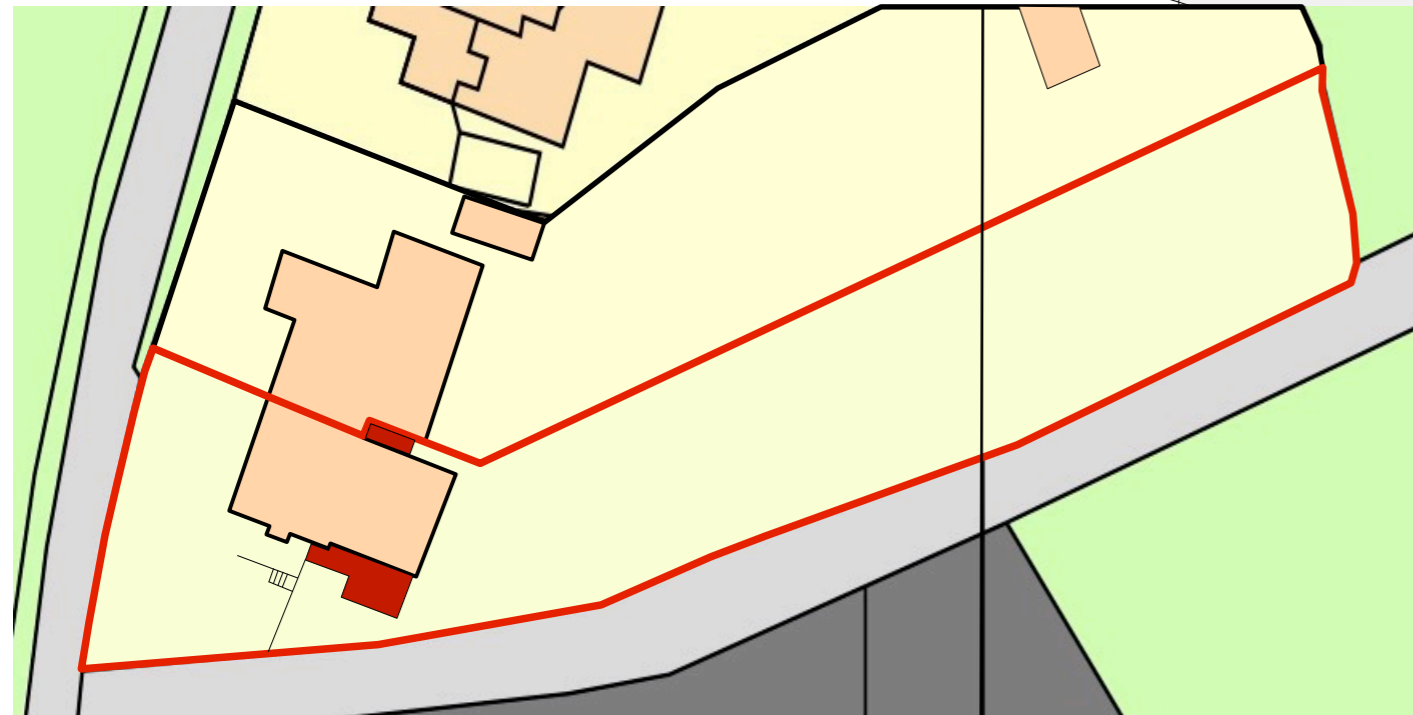

ROOF PLAN

rev	date	description
Title : Site Plan & Roof Plan		
site : 4 Mount Pleasant, Lower Raydon, Ipswich IP7 5QW		
Franklyn Nevard Associates e-mail : franklyn@franklynnevard.co.uk Architecture & Interior Design Telephone : 07515 351 894 Thurland, Sulleys Hill, Lower Raydon, Ipswich, Suffolk, IP7 5QQ		
sheet size : A3	scale : 1:500 1:50	date : Aug 23
drawing No : 2095/3/P2	rev :	

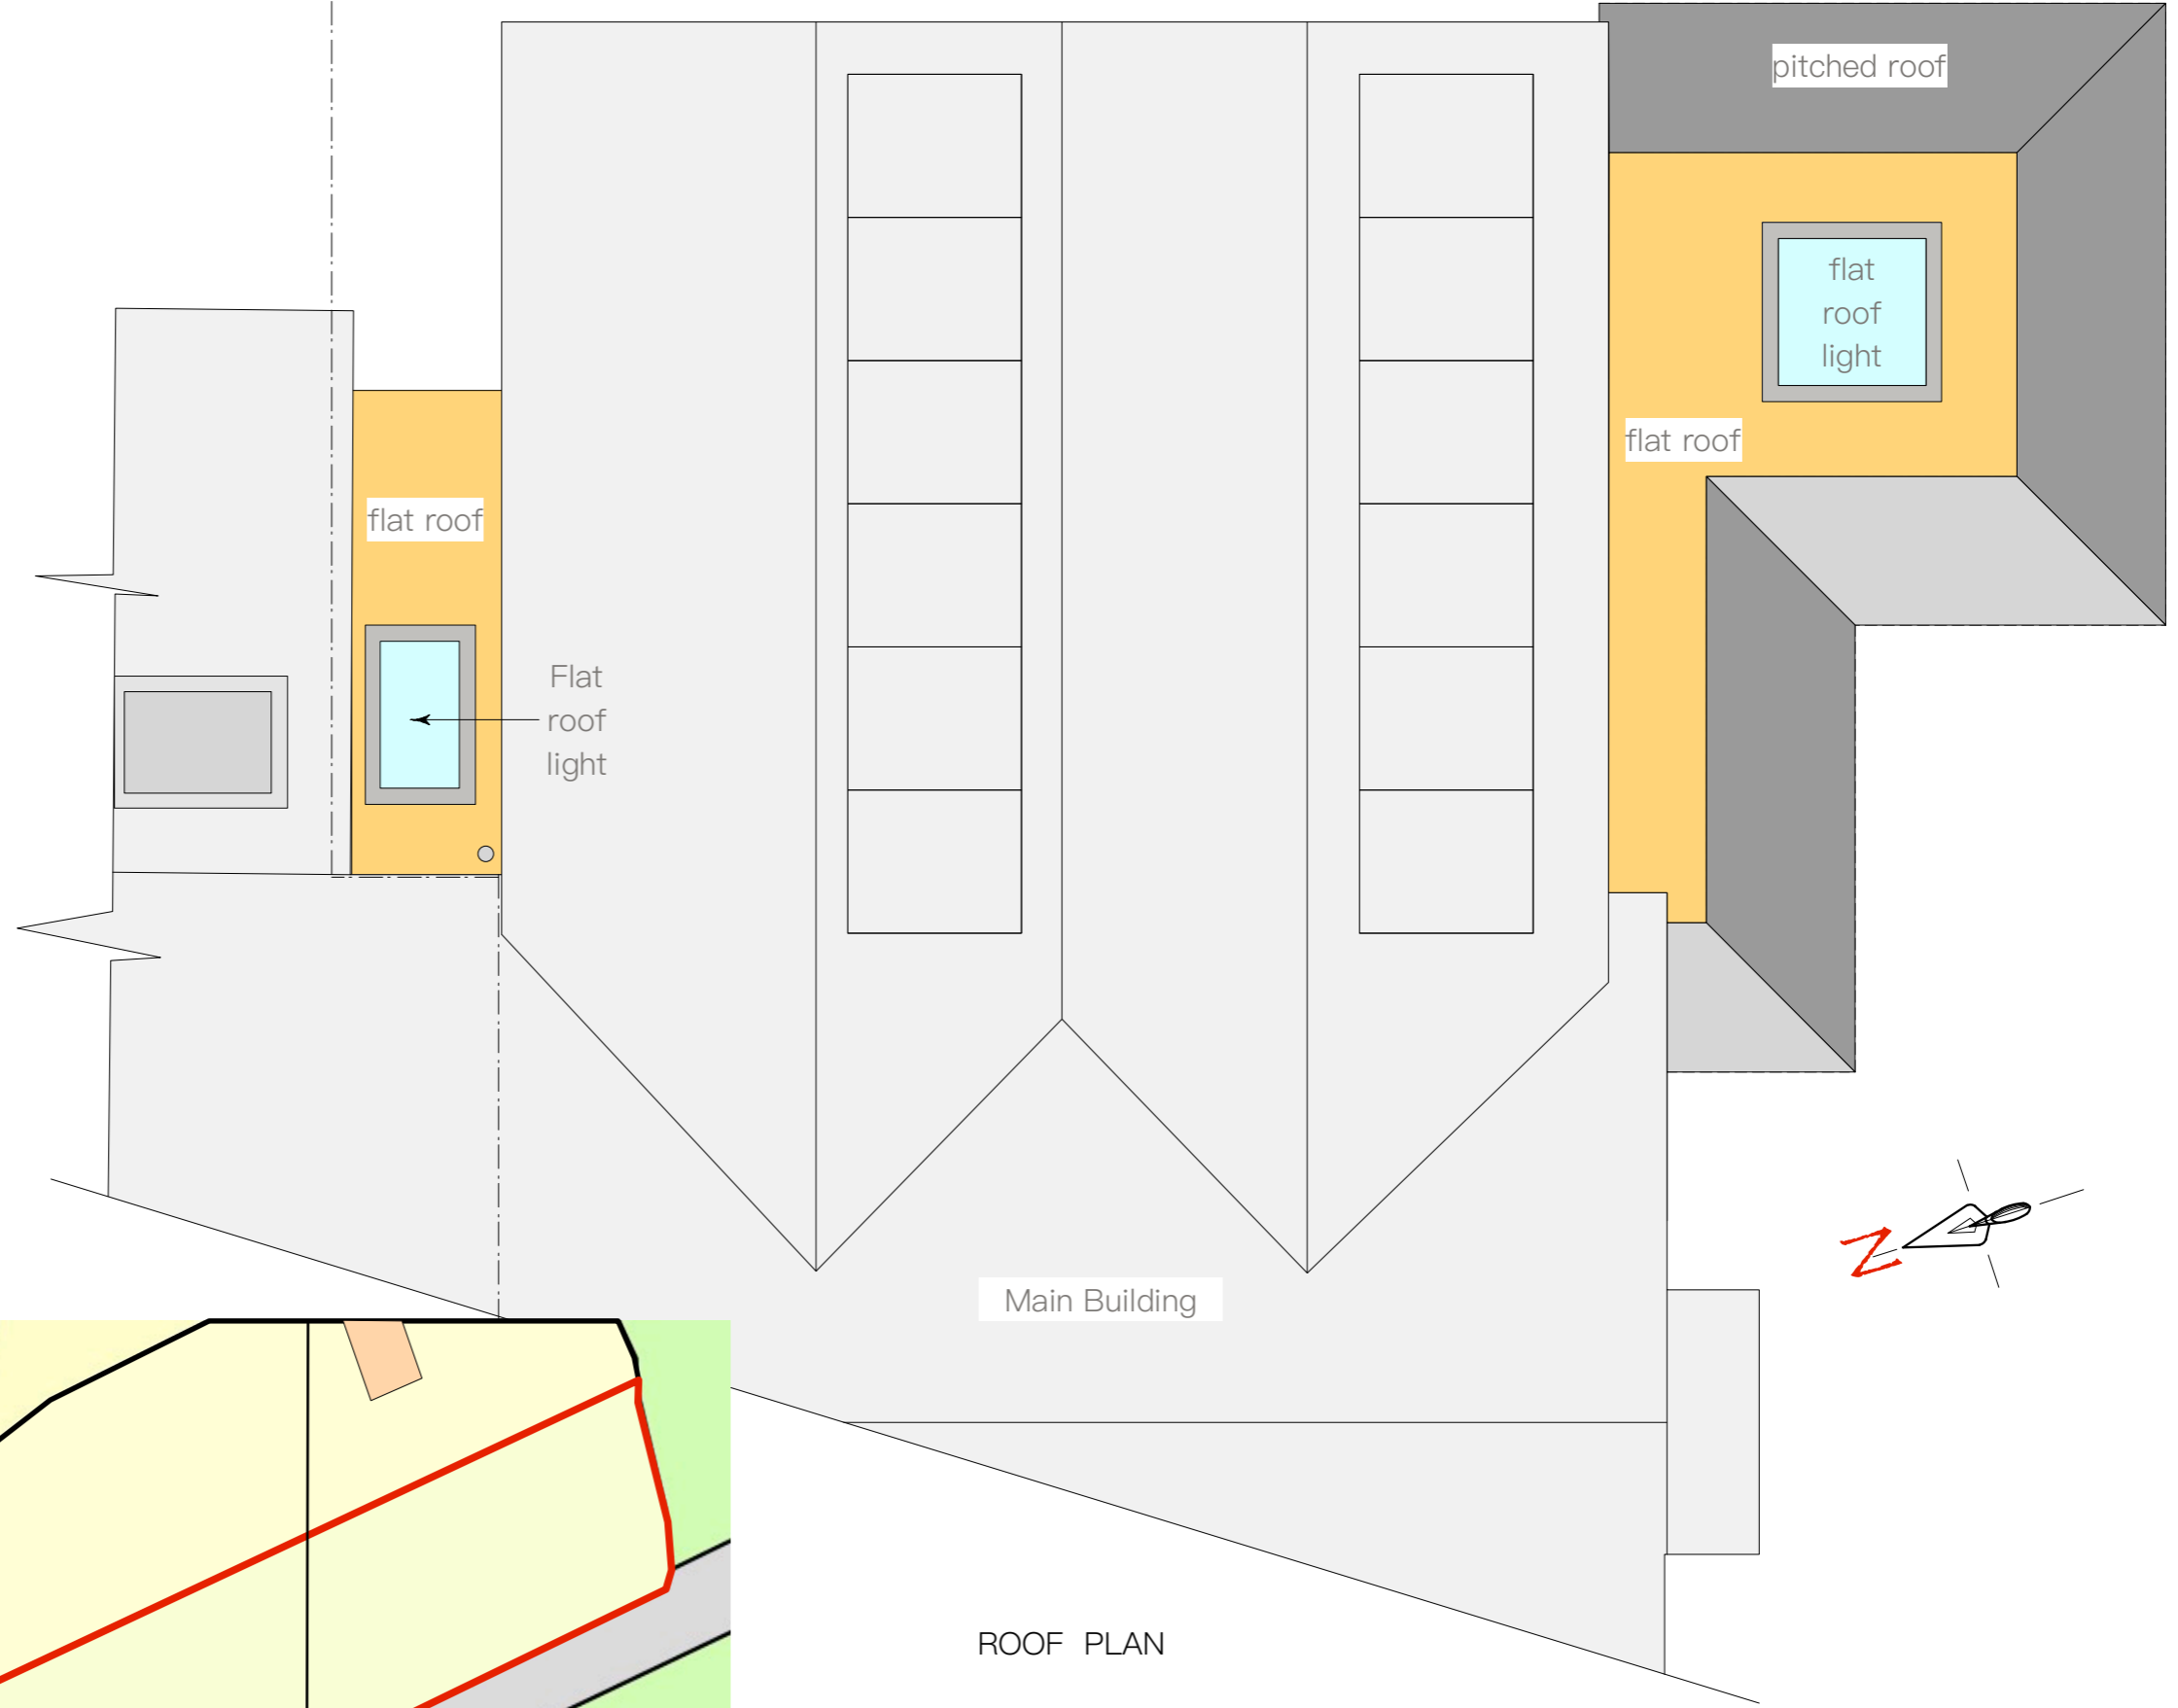