



Any dimensions shown should be checked on site and discrepancies reported to the Architect prior to construction. Designs are not coordinated with engineer projects. Do not scale for construction purposes.


Existing
Proposed

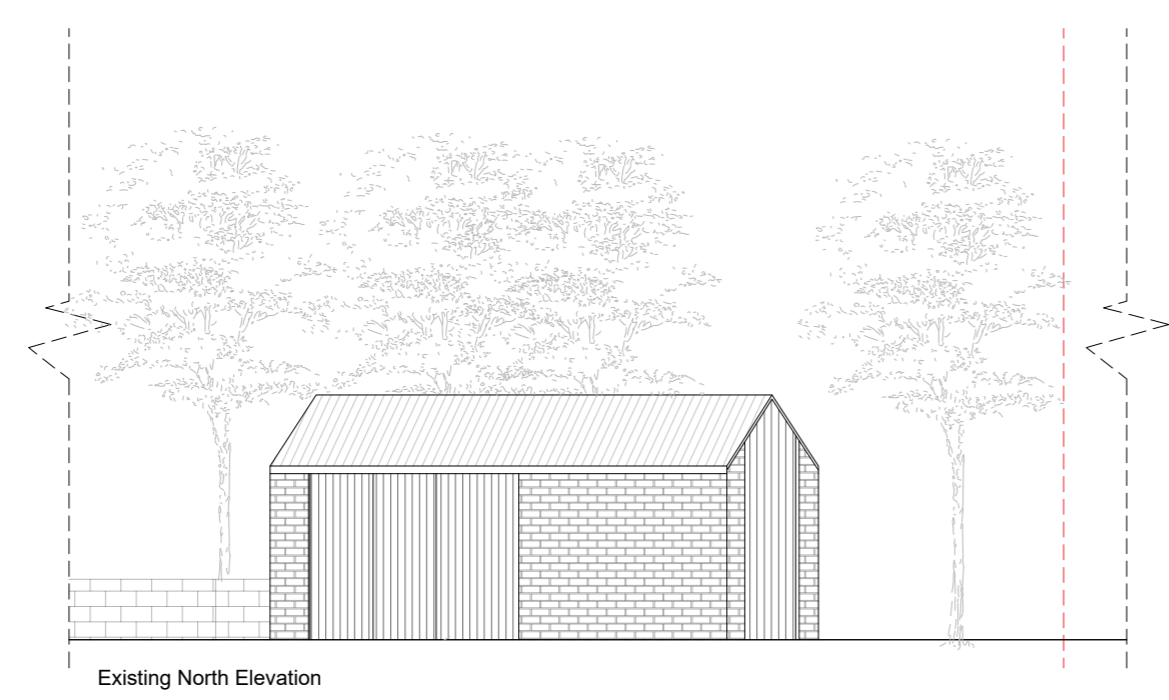


Existing North Elevation

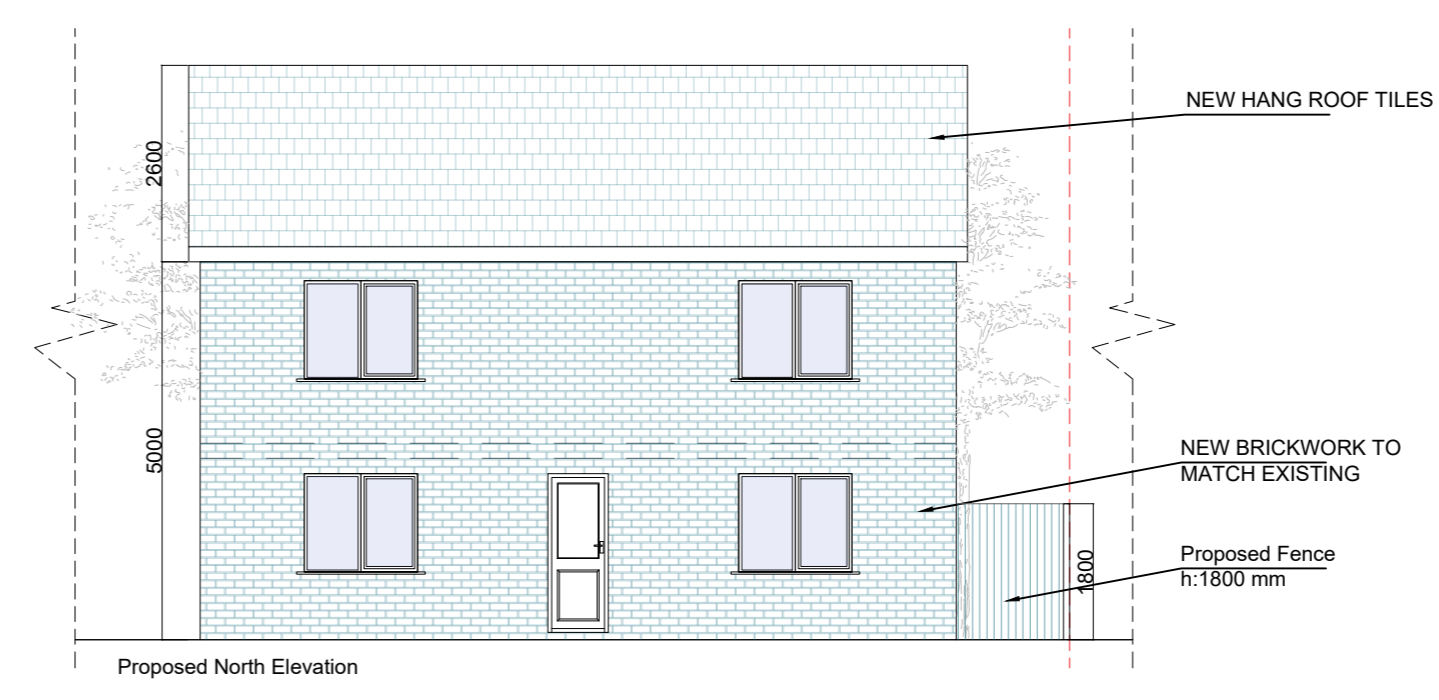


Proposed North Elevation

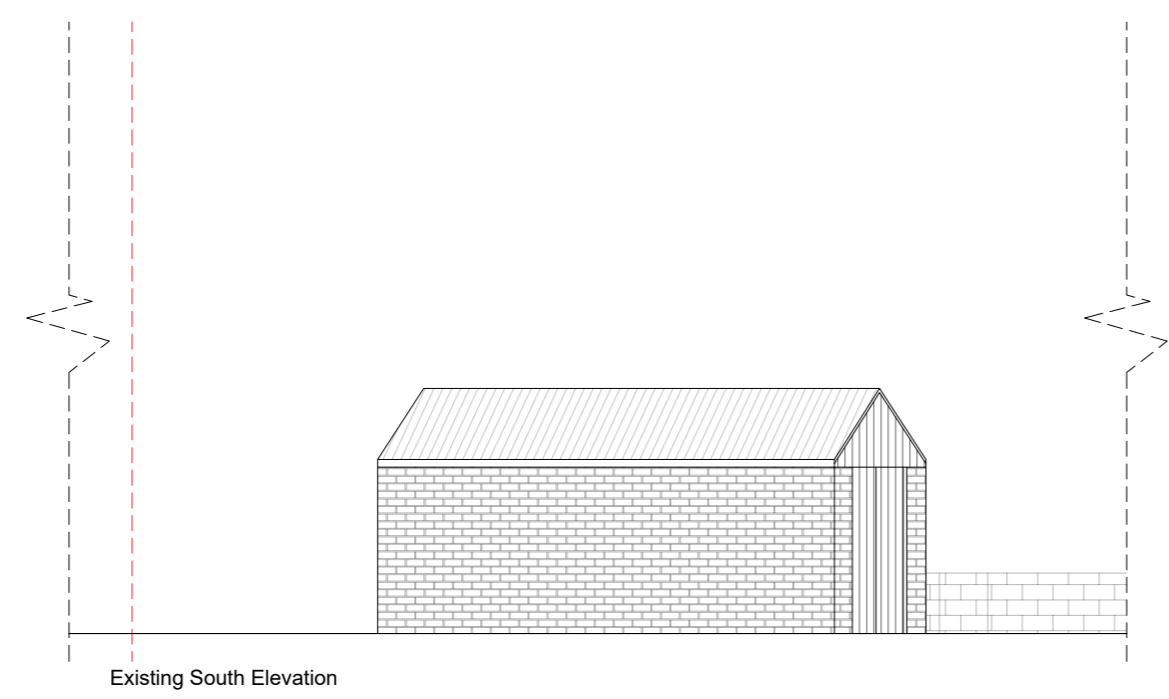


Existing South Elevation

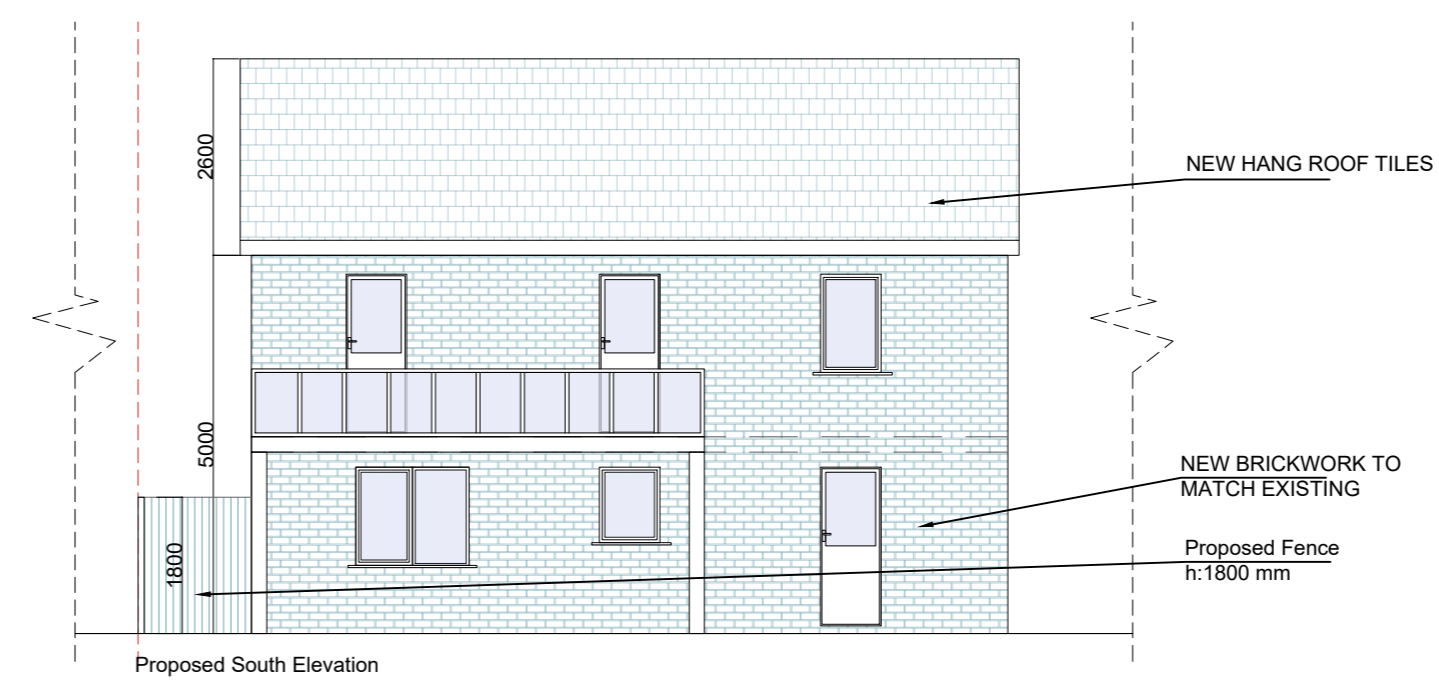

Proposed South Elevation

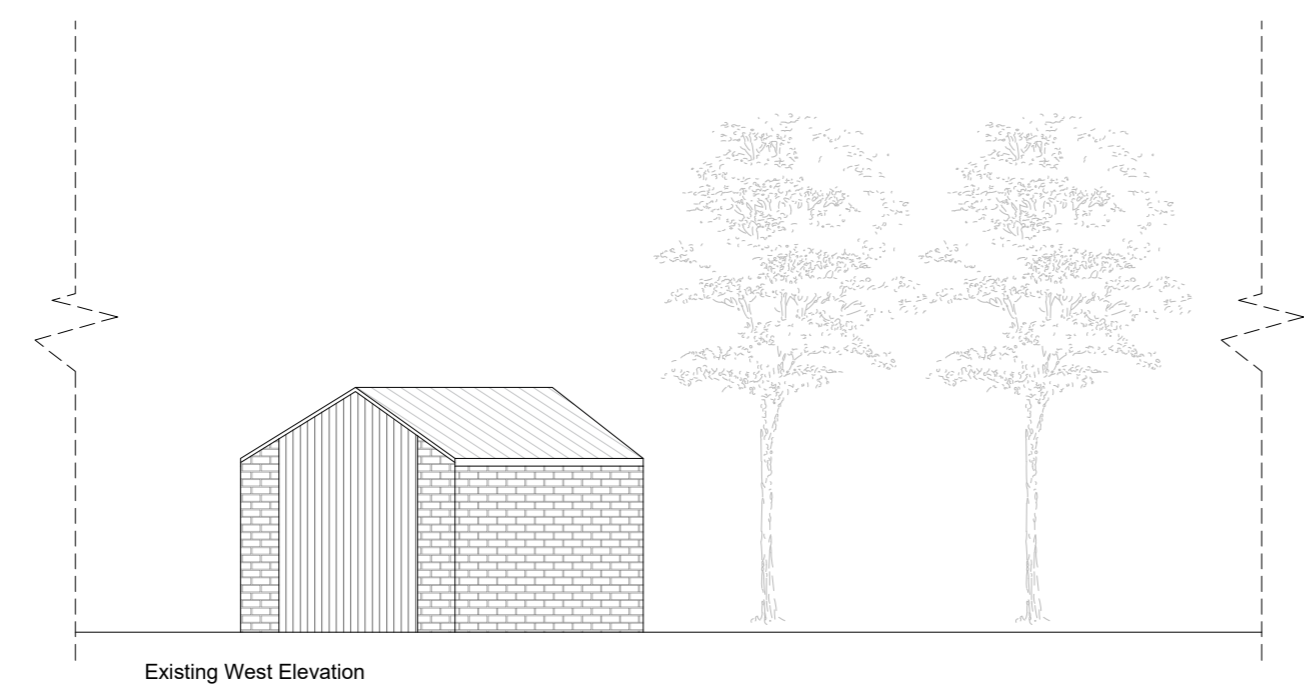


Existing West Elevation

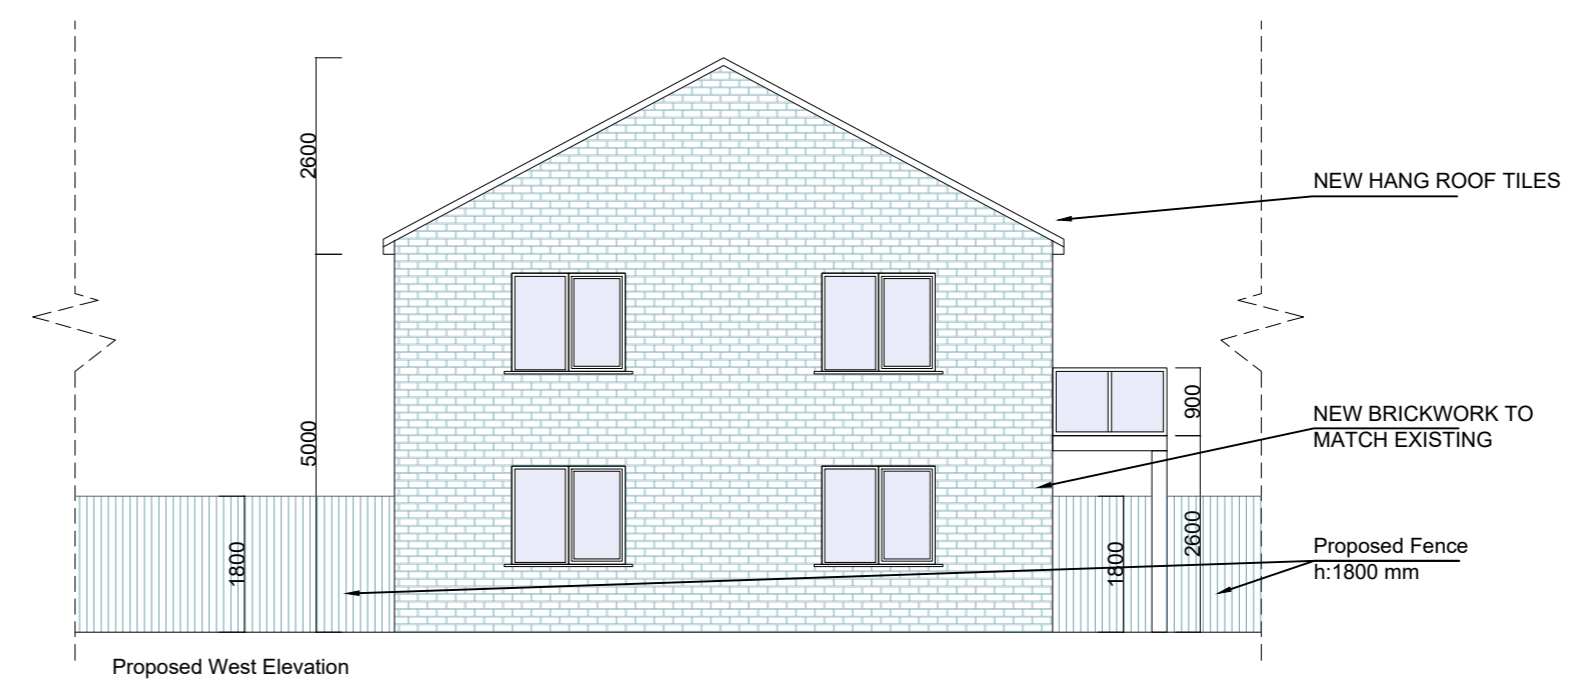


Proposed West Elevation



Existing East Elevation

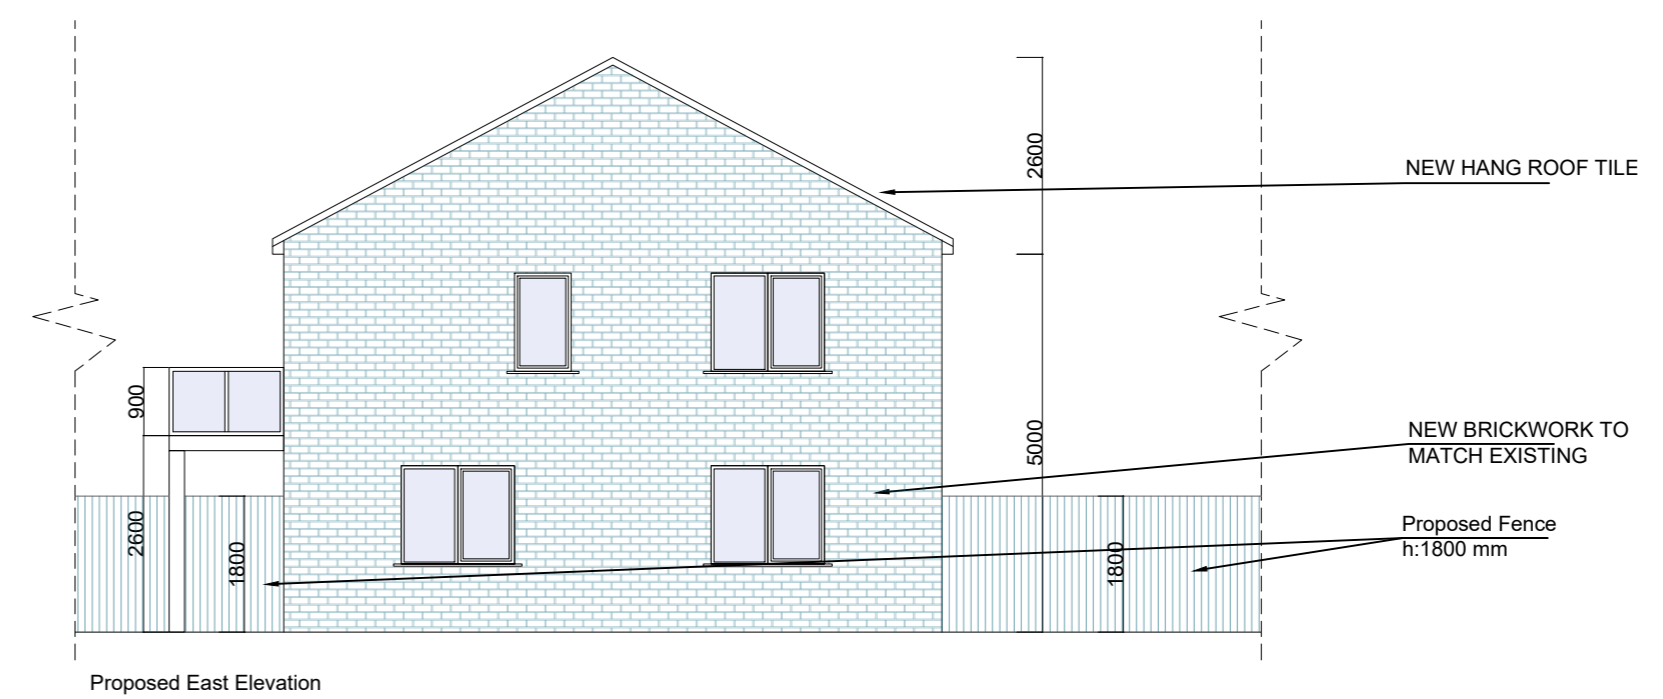

Proposed East Elevation

 

Drawing Name	
Existing And Proposed Elevations	
Project Address	
Land lying to the west of 28 Heol Tawe, Abercraze, Swansea SA9 1XP	
Scale	Date
1/100 at A2	15.09.2023
Designer	Revision
DG	V2
Drawing No.	
LandLyingToTheWestOf28HeolTawe, Elevations_V2	



Planning By Design Ltd
www.planning-by-design.co.uk
hello@planning-by-design.co.uk