



Any dimensions shown should be checked on site and discrepancies reported to the Architect prior to construction. Designs are not coordinated with engineer projects. Do not scale for construction purposes.

Existing
Proposed

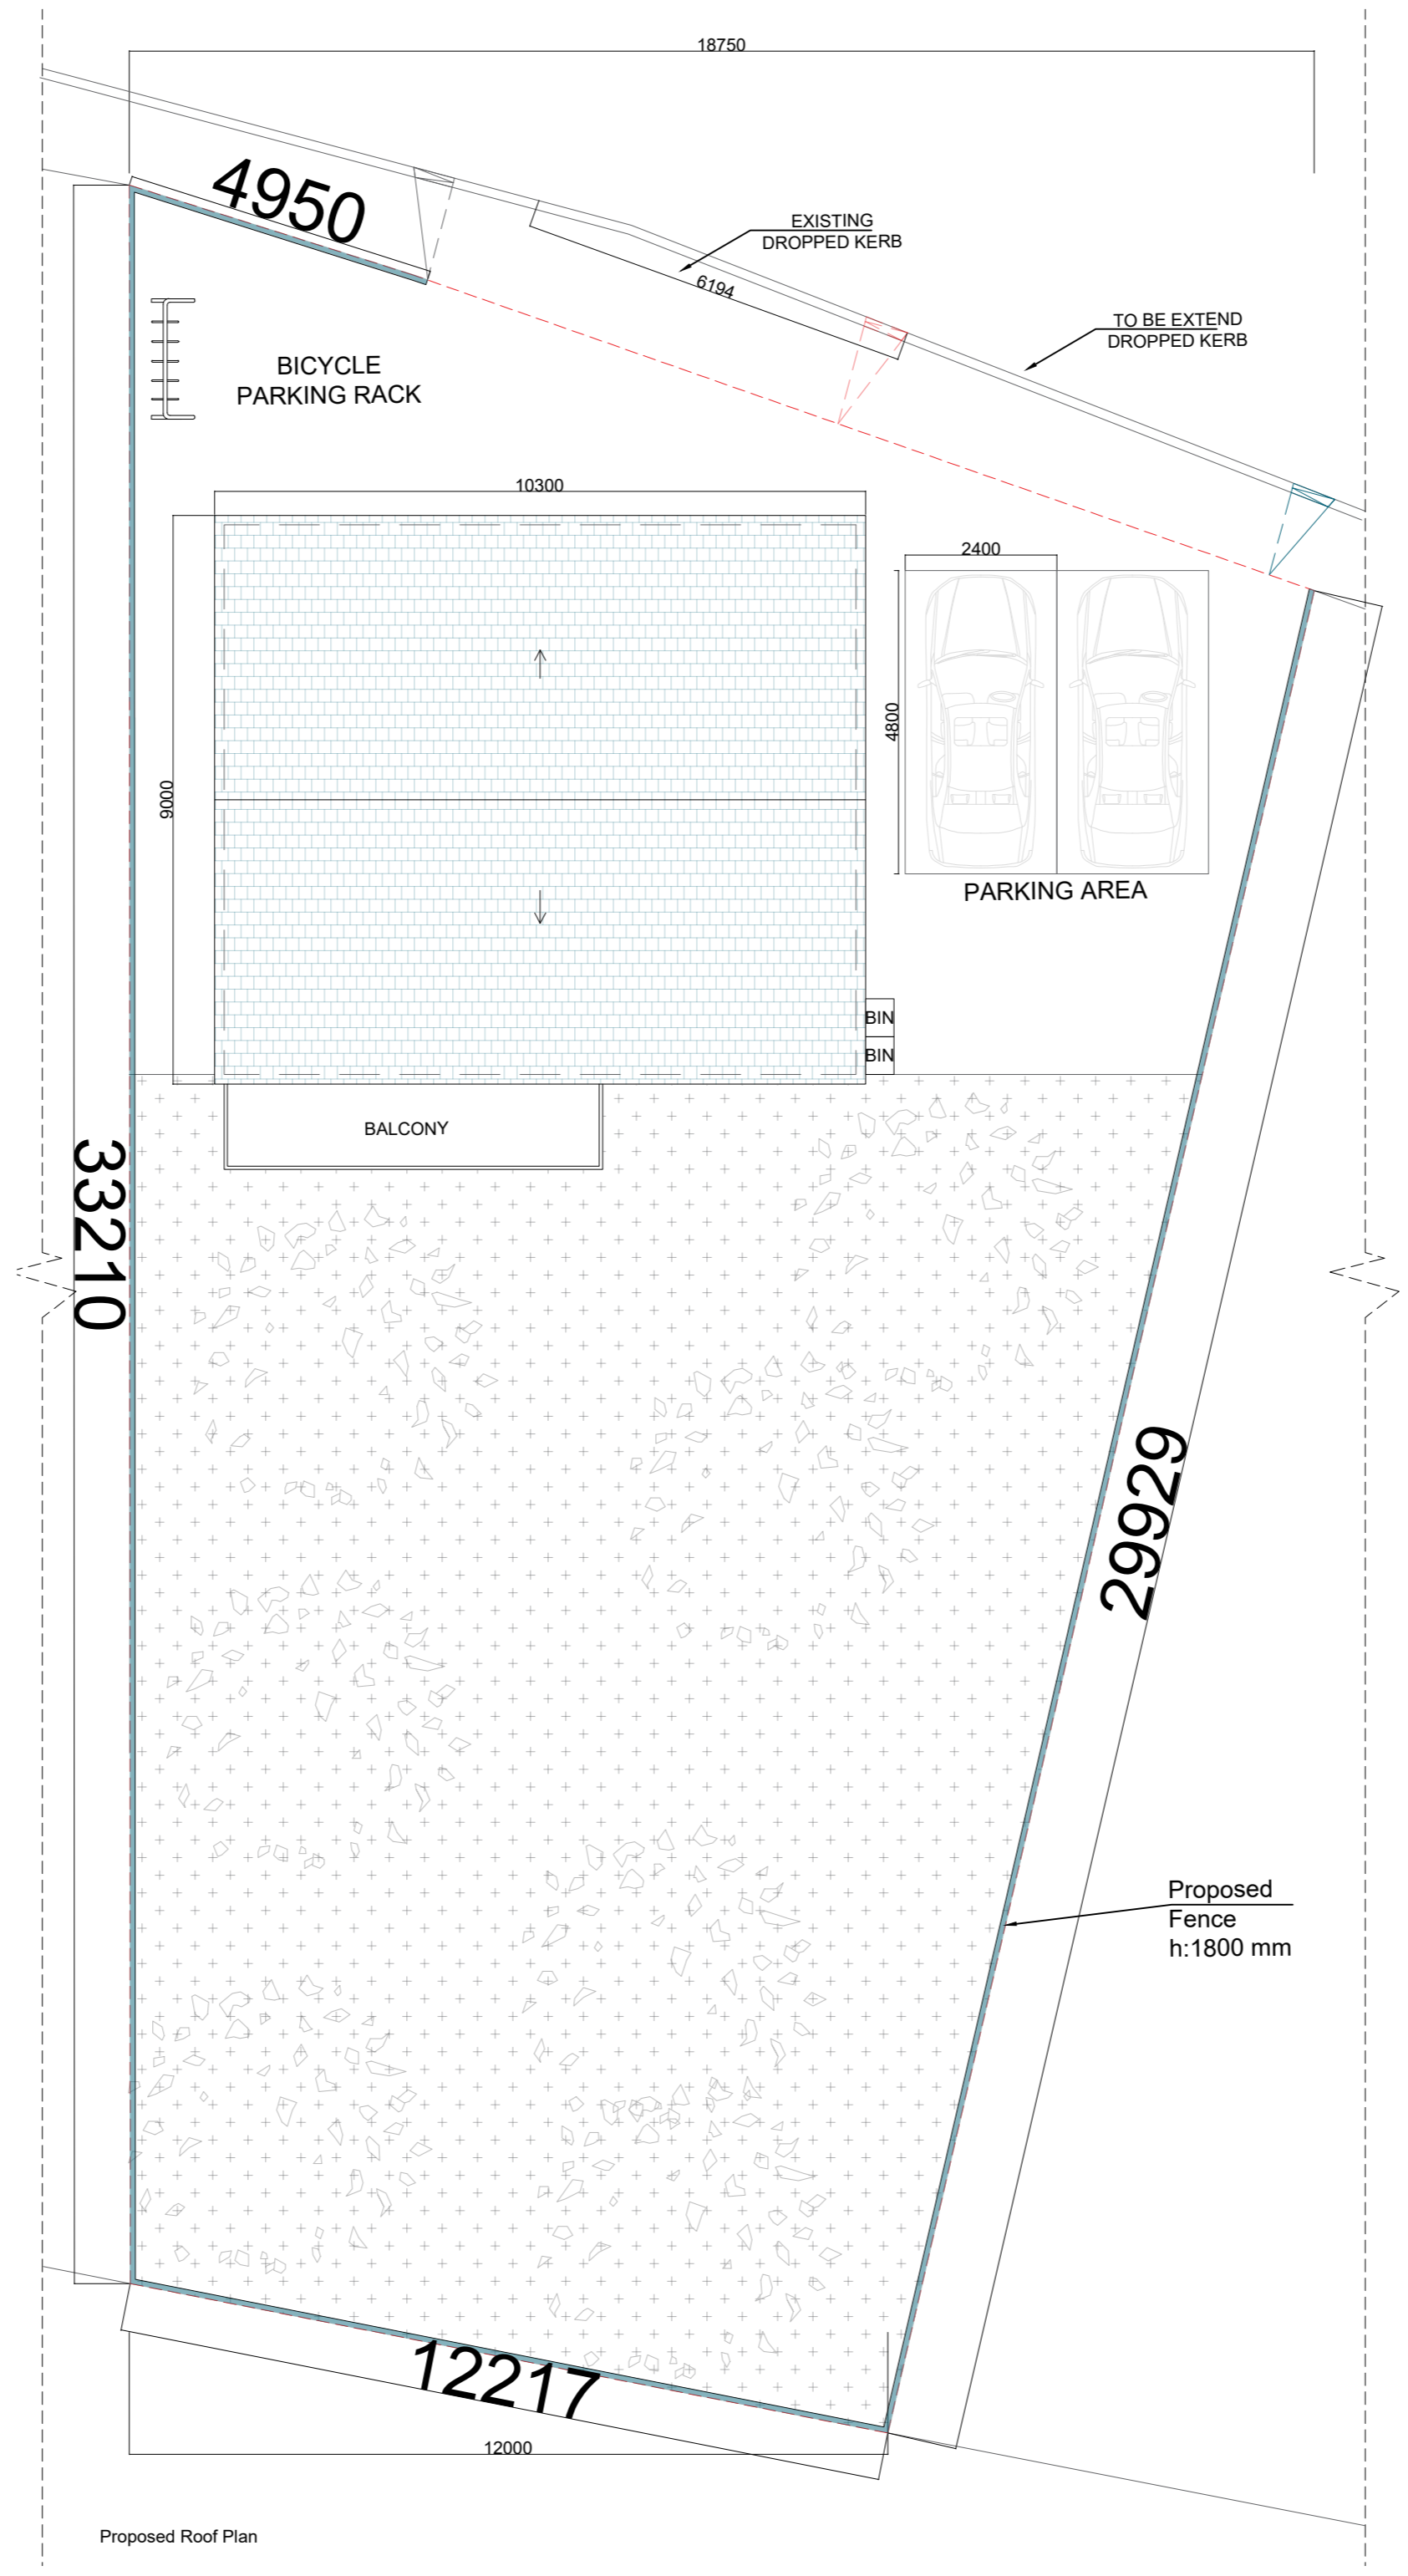

Proposed Roof Plan

 

Drawing Name
Proposed Plans 2

Project Address
Land lying to the west of 28 Heol Tawe, Abercrave, Swansea SA9 1XP

Scale: 1/100 at A2 Date: 15.09.2023

Designer: DG V2

Drawing No.
LandLyingToTheWestOf28HeolTawe_ProposedPlans2_V2



Planning By Design Ltd
www.planning-by-design.co.uk
hello@planning-by-design.co.uk