




planning

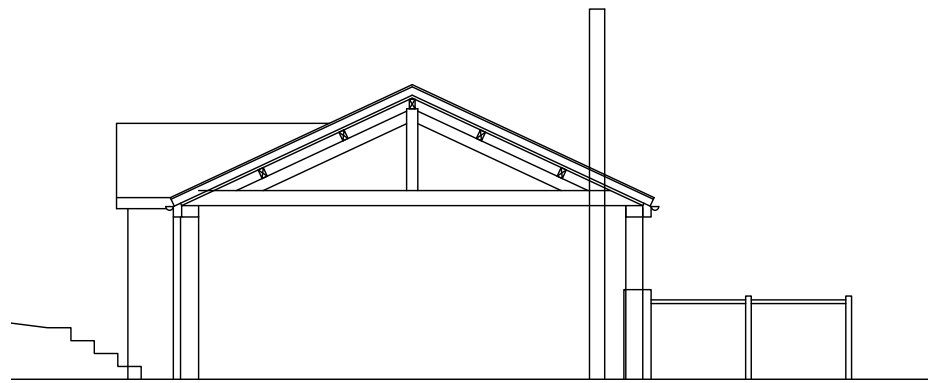


Section

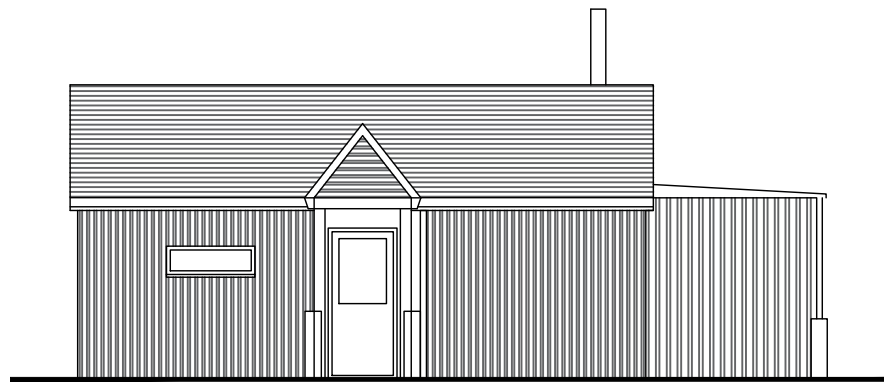


South-west elevation

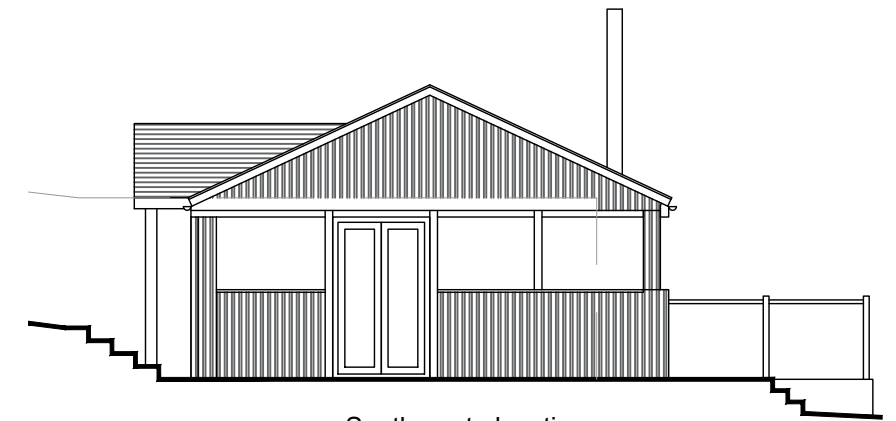


South-east elevation

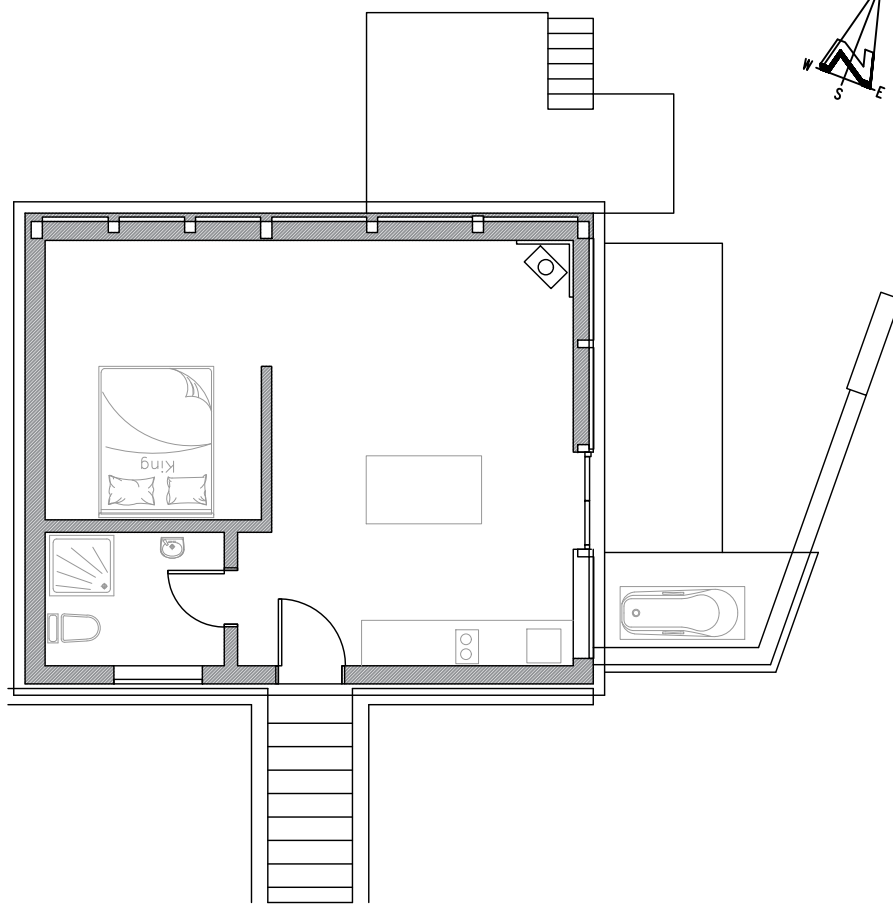

Ground floor plan

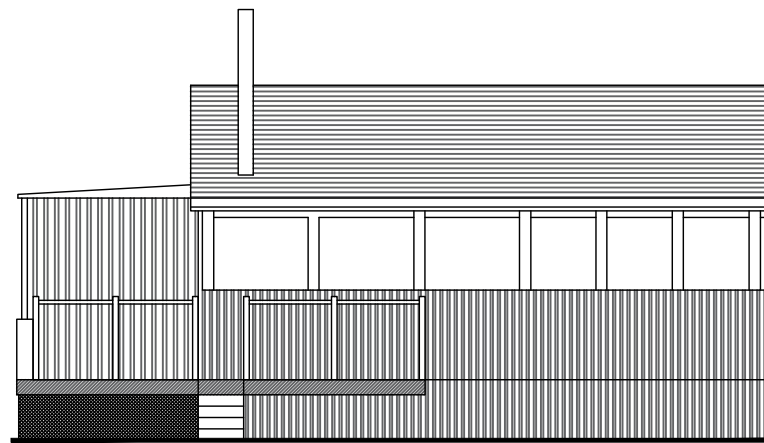

North-east elevation

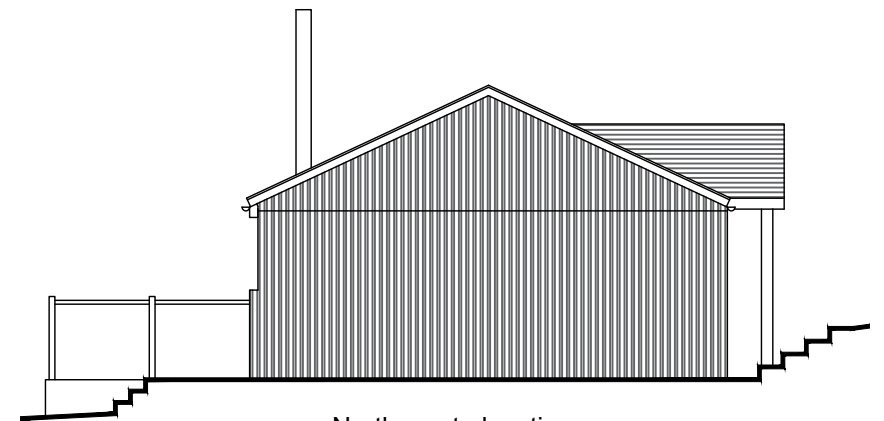

North-west elevation

Note: This drawing is for planning permission only and is not to be used for the purposes of construction. Check dimensions on site.

Revision: - Date: -

Proposal: Holiday accommodation

At: Hillcrest, Woodhouse Hill, Uplyme

For: Mr & Mrs Manthorpe

Title: Existing & proposed plans

Scale: 1:100 @ A3 Date: 16/08/23 Drawing No: C2317.02

SEB COPE DESIGN info@sebcope.co.uk 01297 647448