




North East Elevation




North West Elevation




South East Elevation

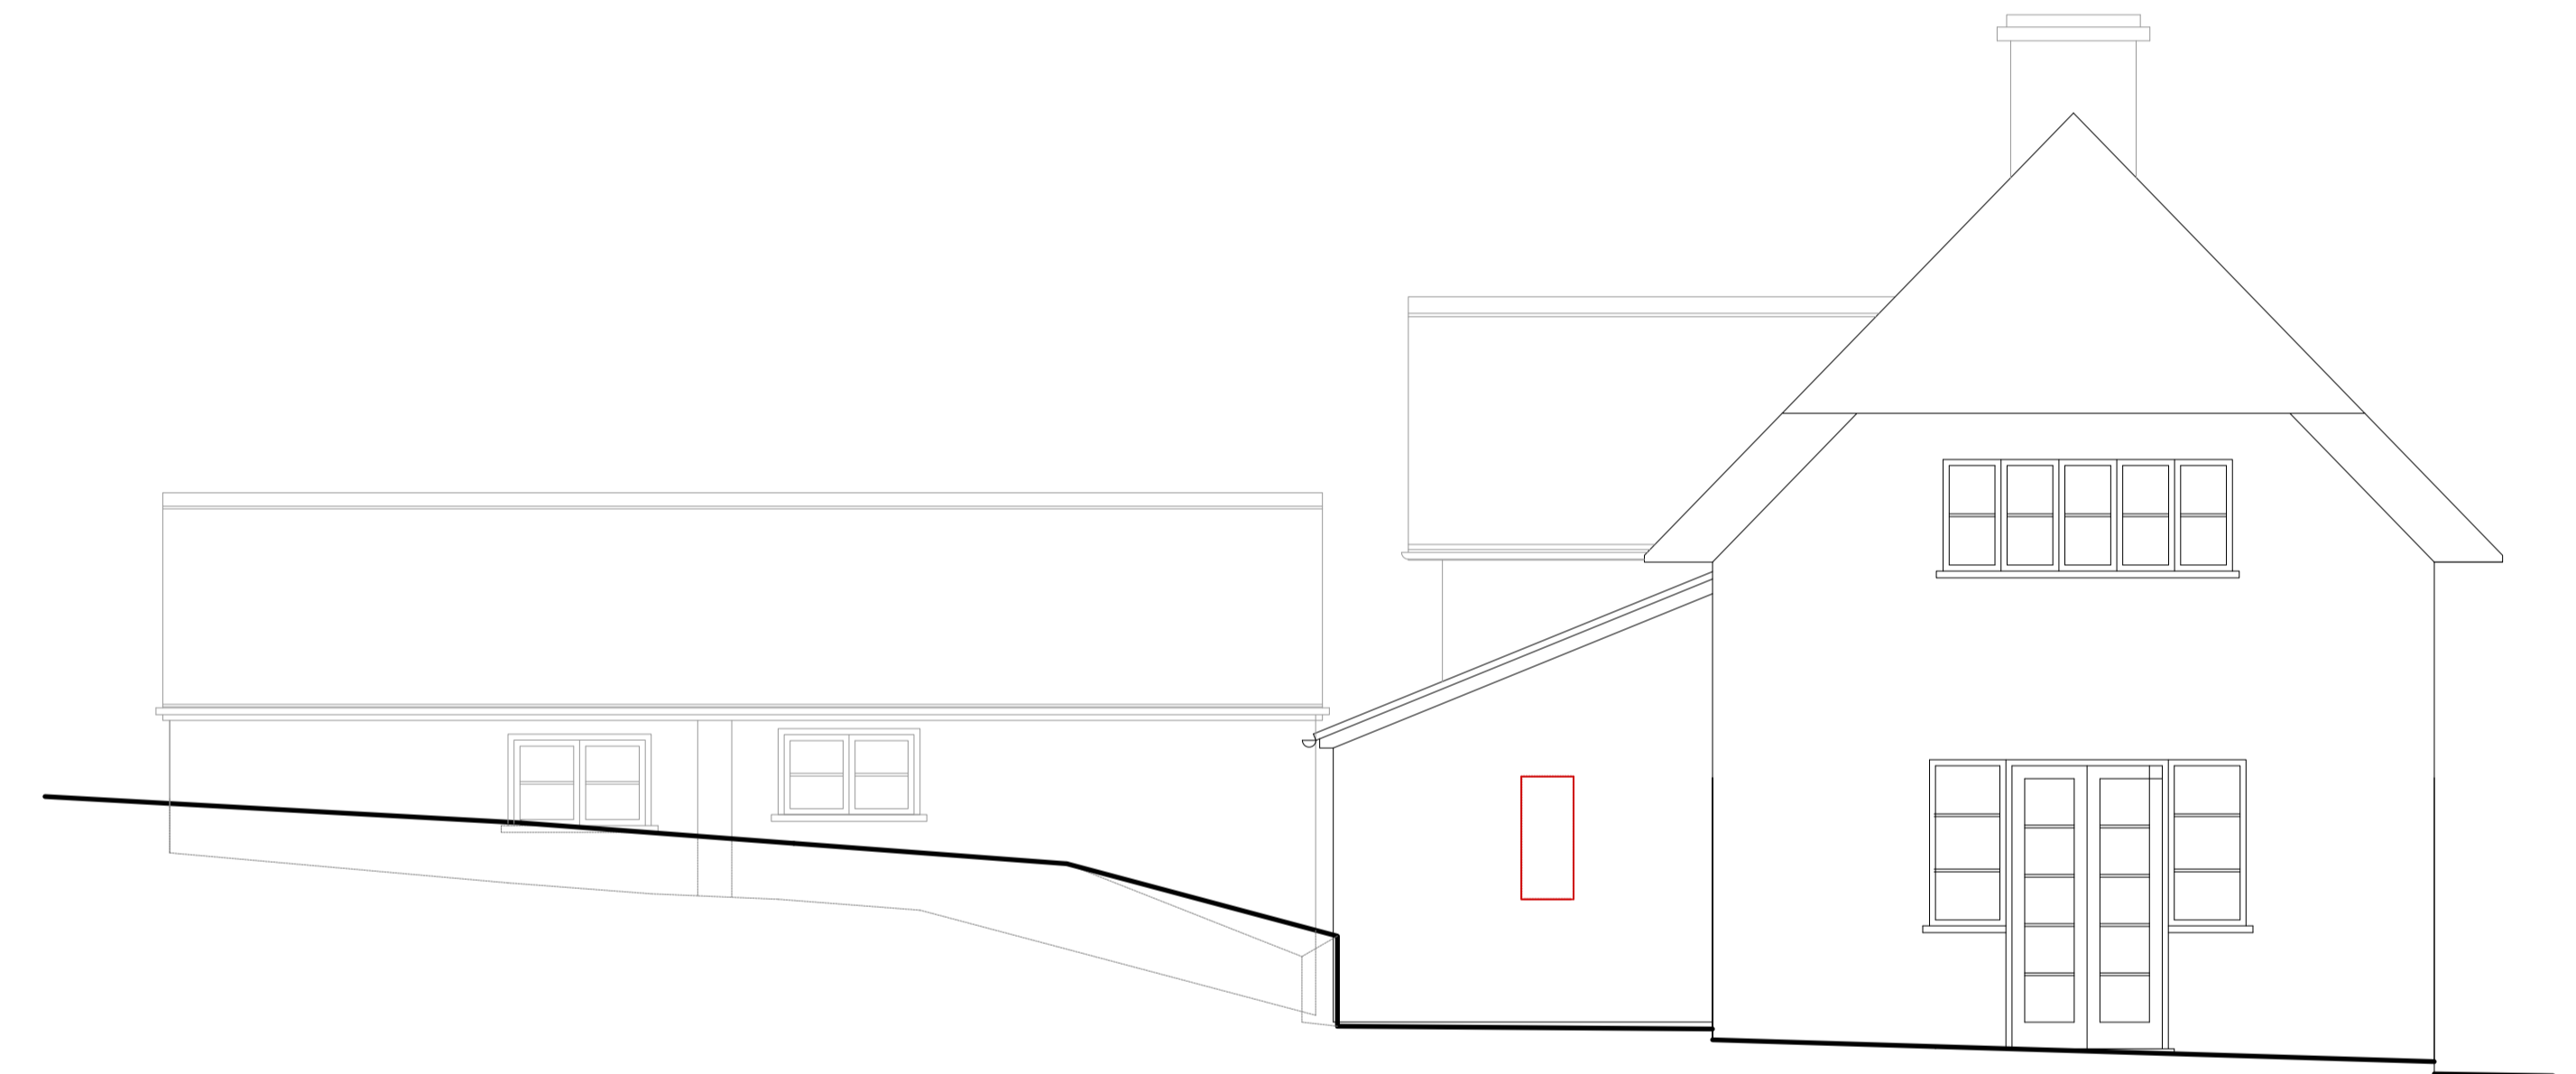

South West Elevation

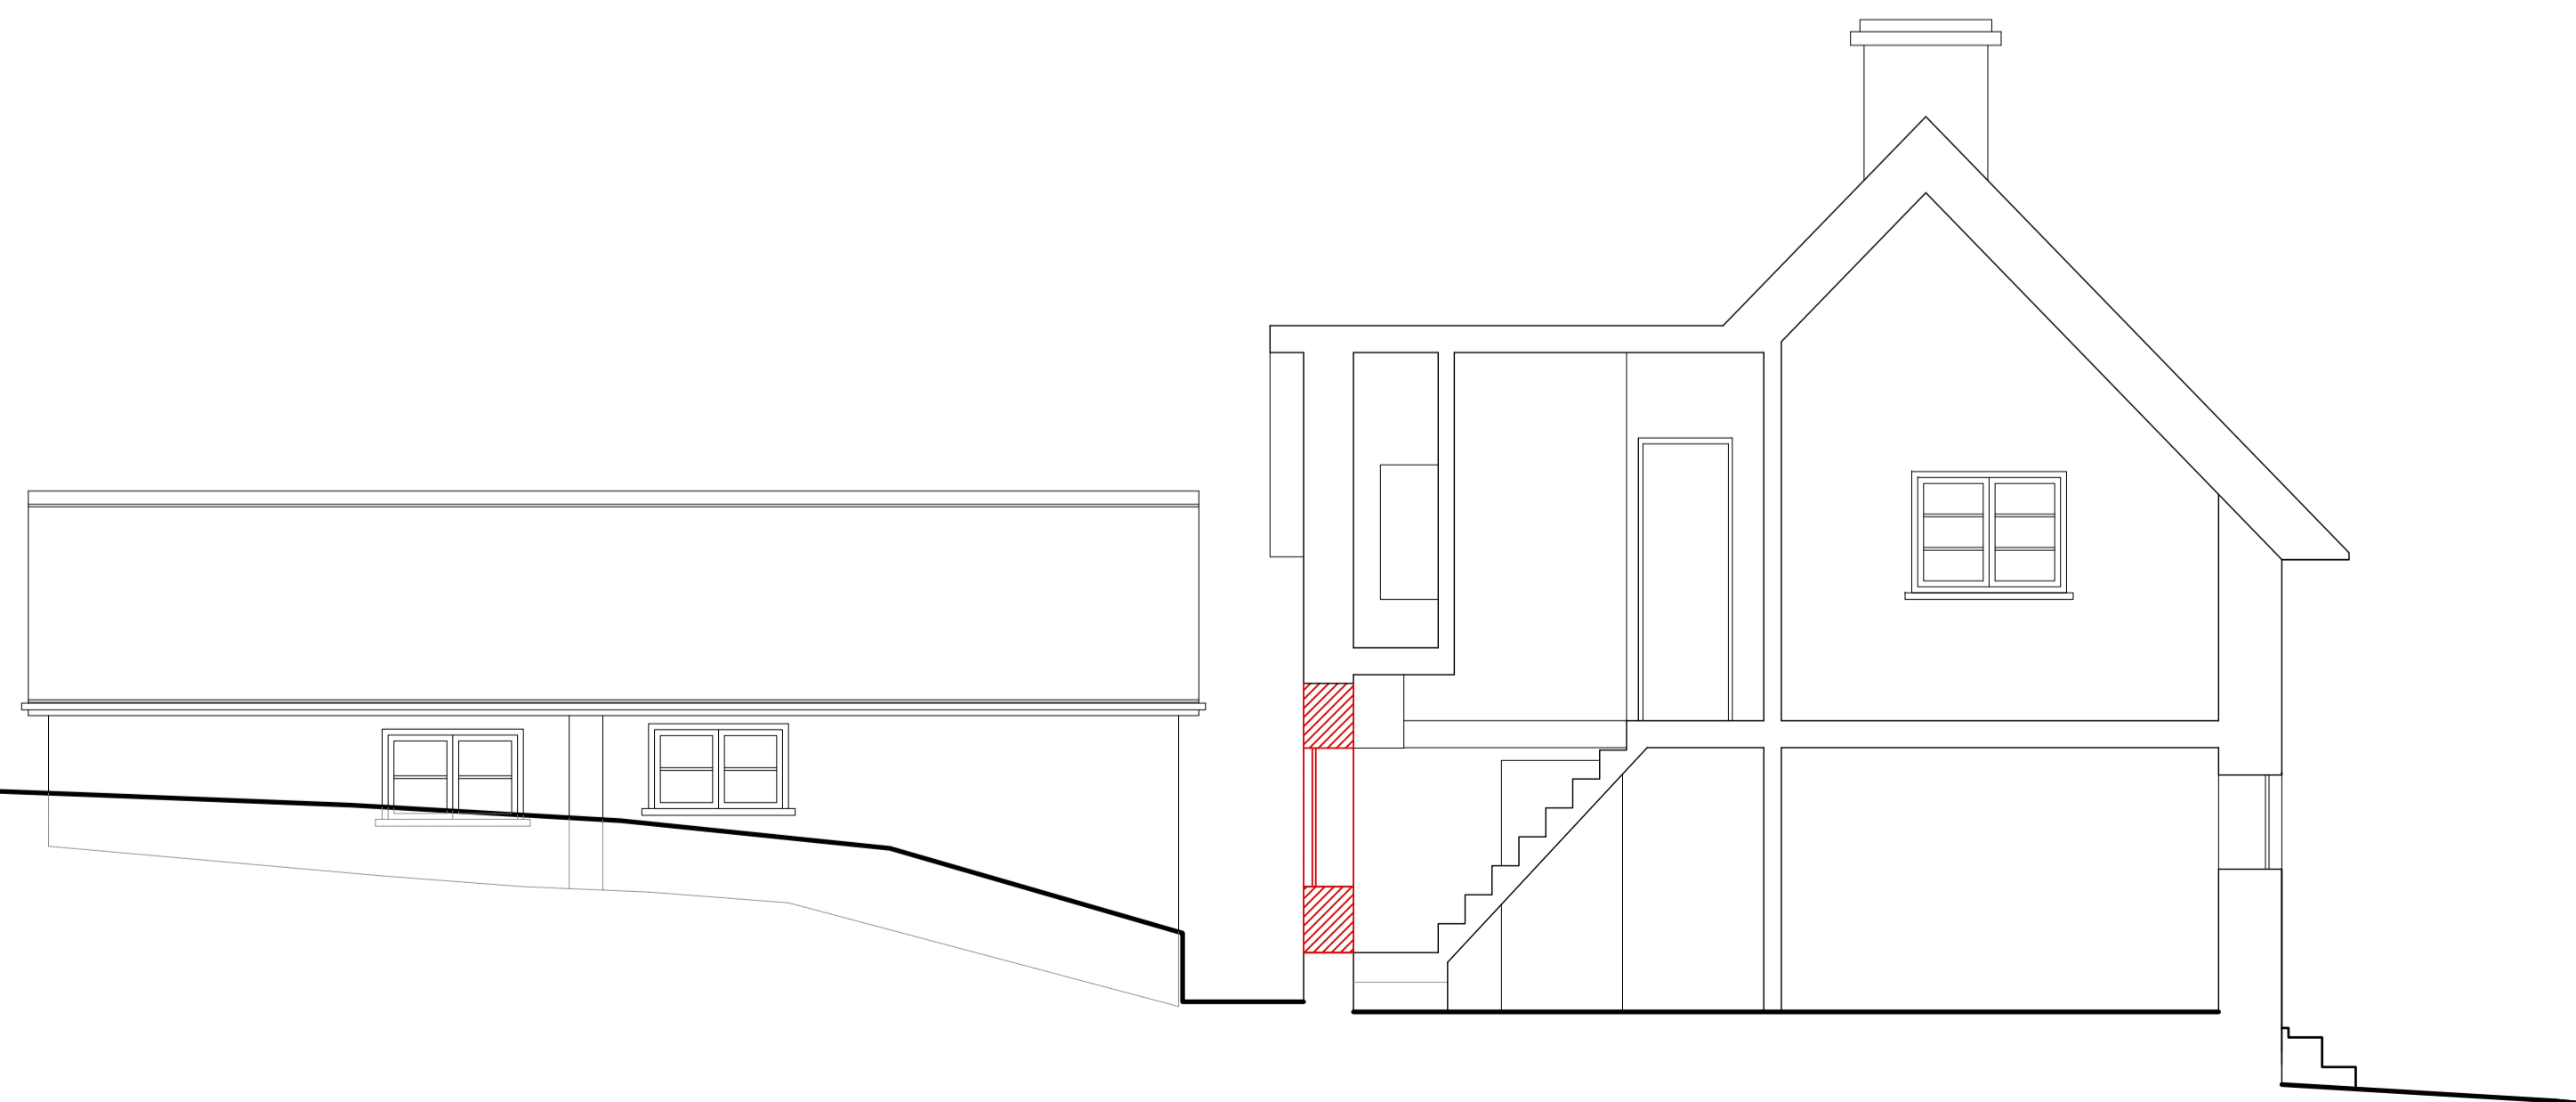

Section AA

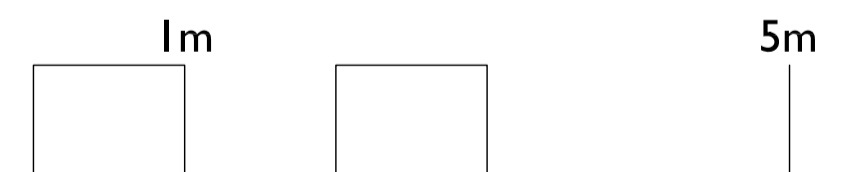

SCALE 1:50 @ A1

Rev.	BH	GH	04.09.2023	Issued for Planning
	DR.	CH.	Date	Notes
PROJECT Canterbury Cottage				
DRAWING Existing Elevations & Section AA				
DRAWING No. 4314_S_005				
SCALE 1:50 @ A1			DATE July 2023	
1:100 @ A3				

**llewellyn
harker
lowe**