



100
0 10
Millimetres @A1


DO NOT SCALE FROM THIS DRAWING
This document is subject to the terms of the contract between Client and Architecture by Studio Hive. This document is issued for the party which commissioned it and for specific purposes connected with the project detailed, only. It should not be relied upon by any other party, unless the intention is expressly stated in the contract, or used for any other purposes. We accept no responsibility for the consequences of this document being relied upon by any other party, or being used for any other purpose. This document contains confidential information and proprietary intellectual property. It should not be shown to other parties without consent from either Architecture by Studio Hive or from the party which commissioned it.

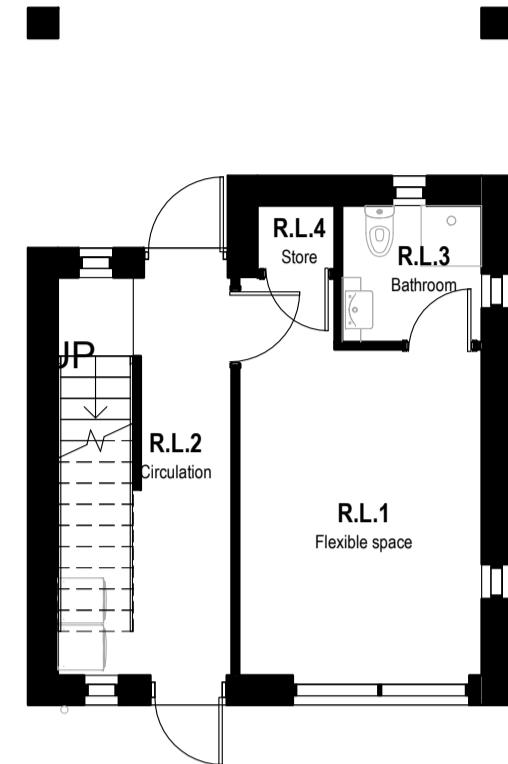


1 Lower Ground Floor
20164 SCALE 1 : 100

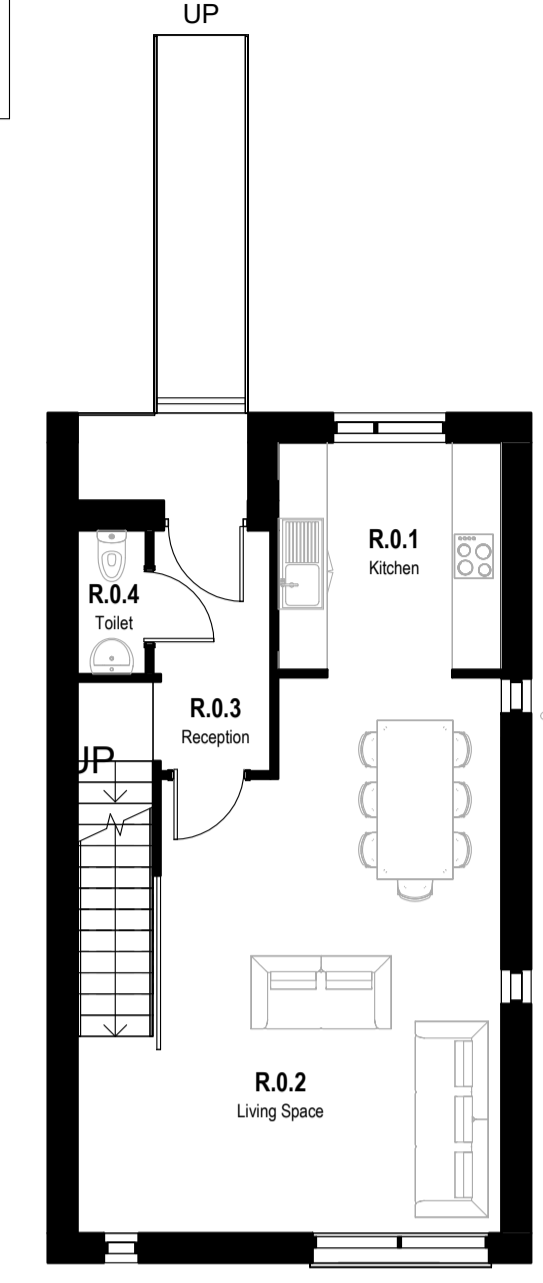




2 Ground Floor
20164 SCALE 1 : 100

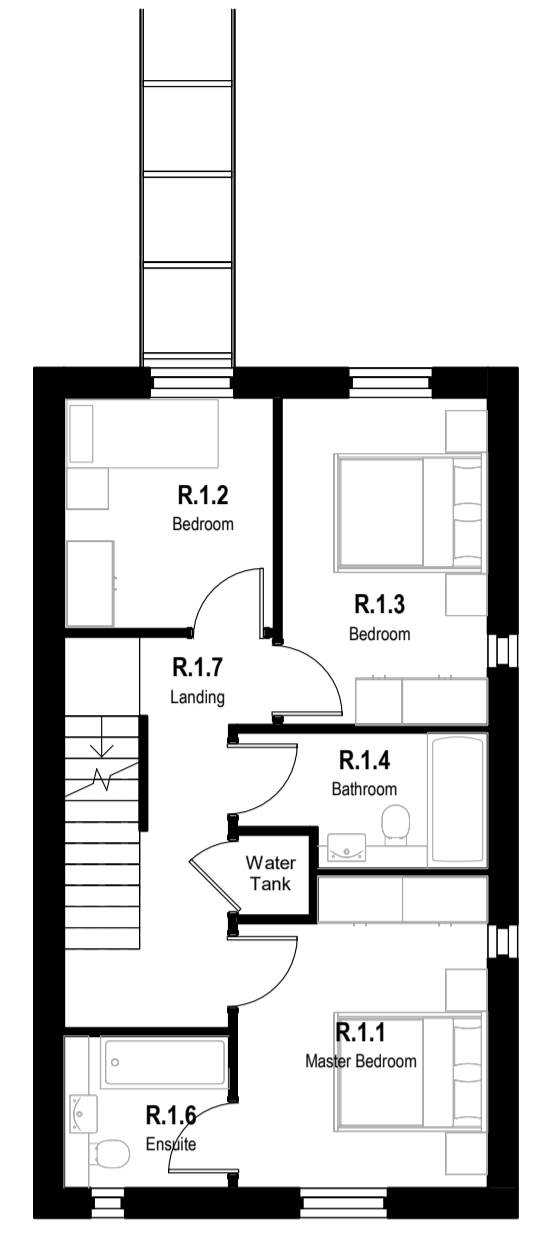

3 First Floor
20164 SCALE 1 : 100

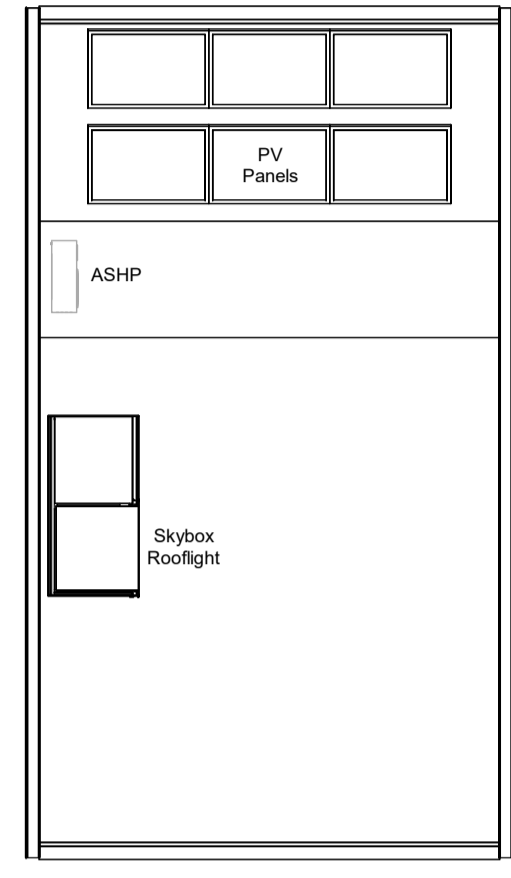

4 Roof Plan
20164 SCALE 1 : 100

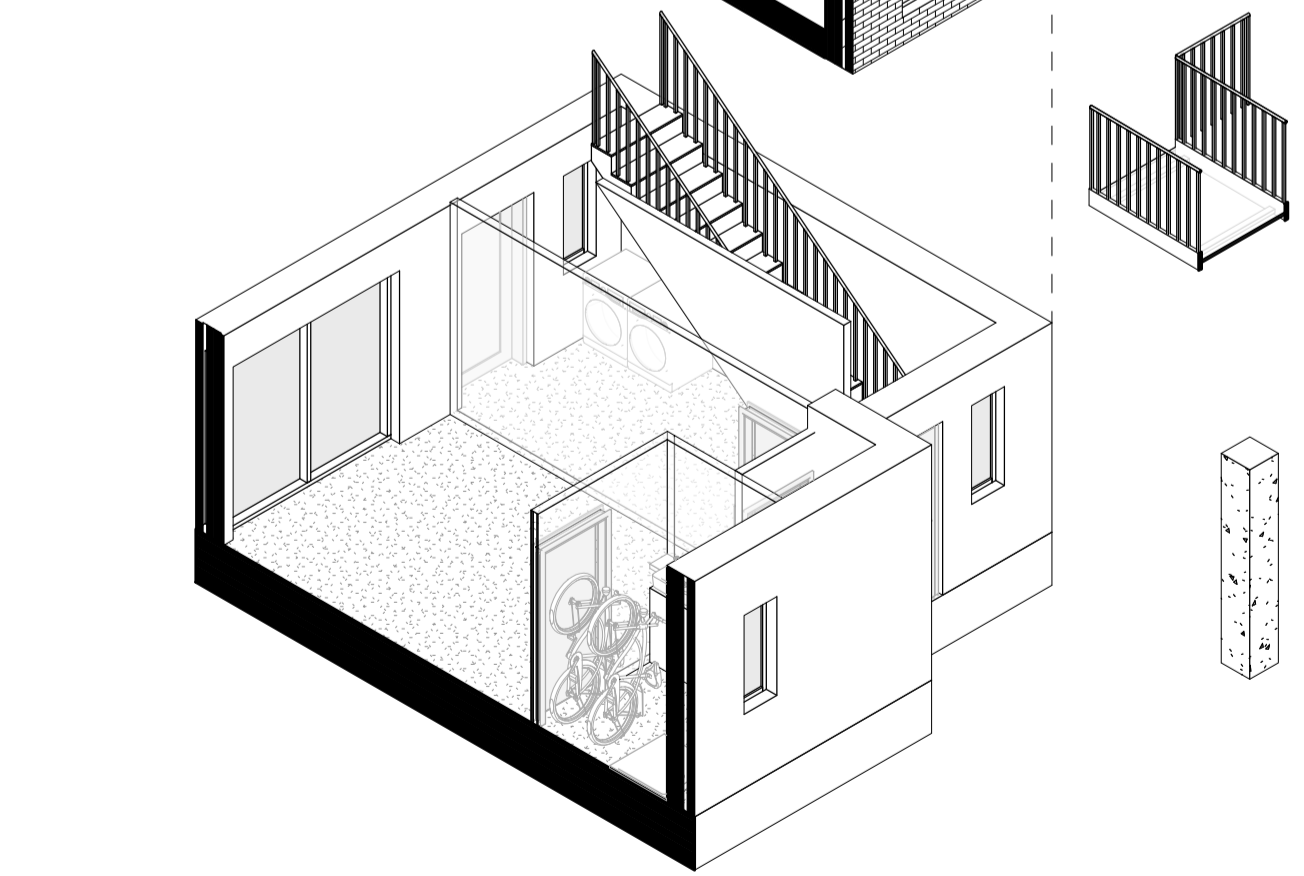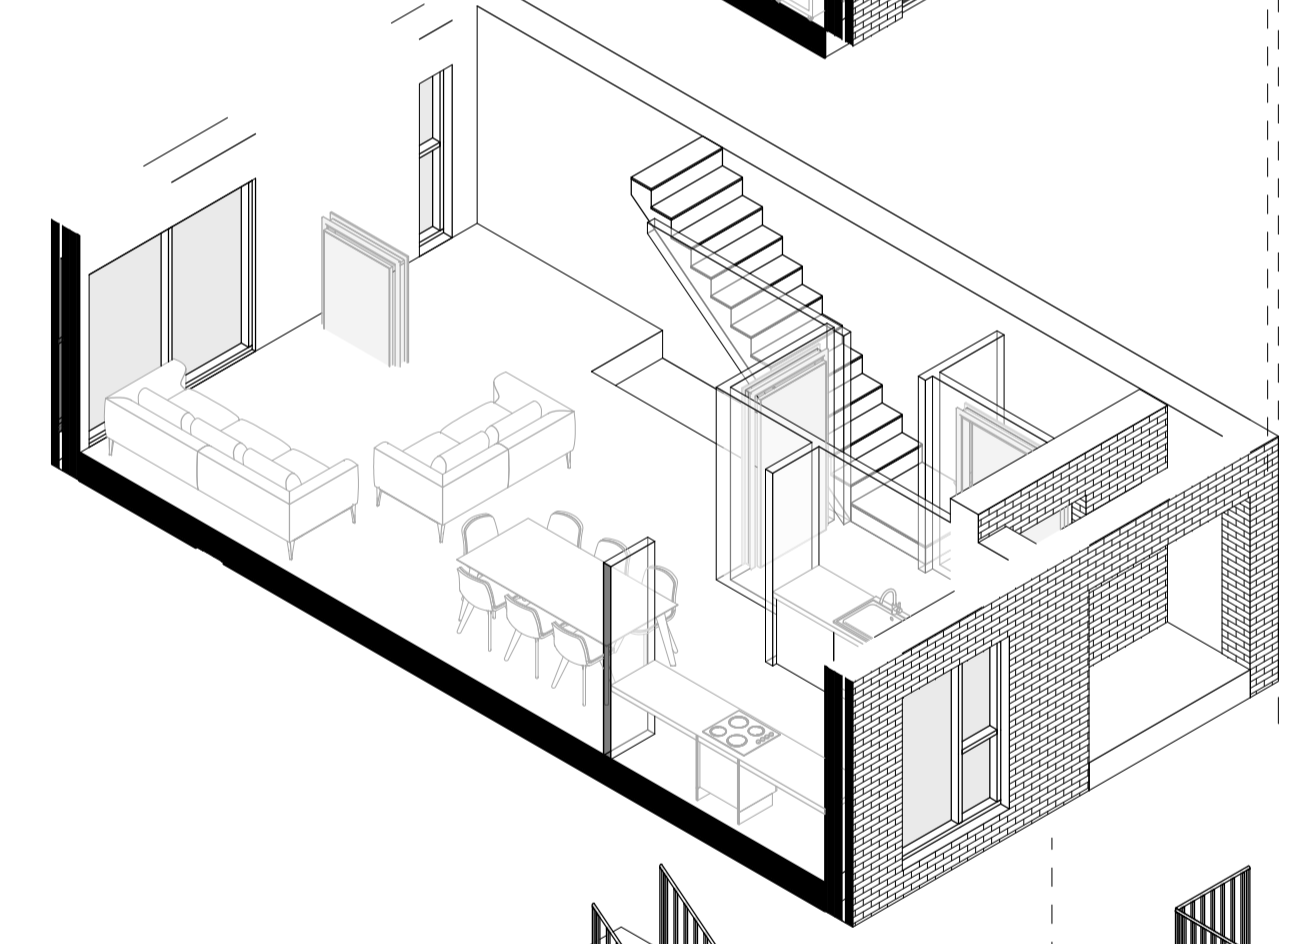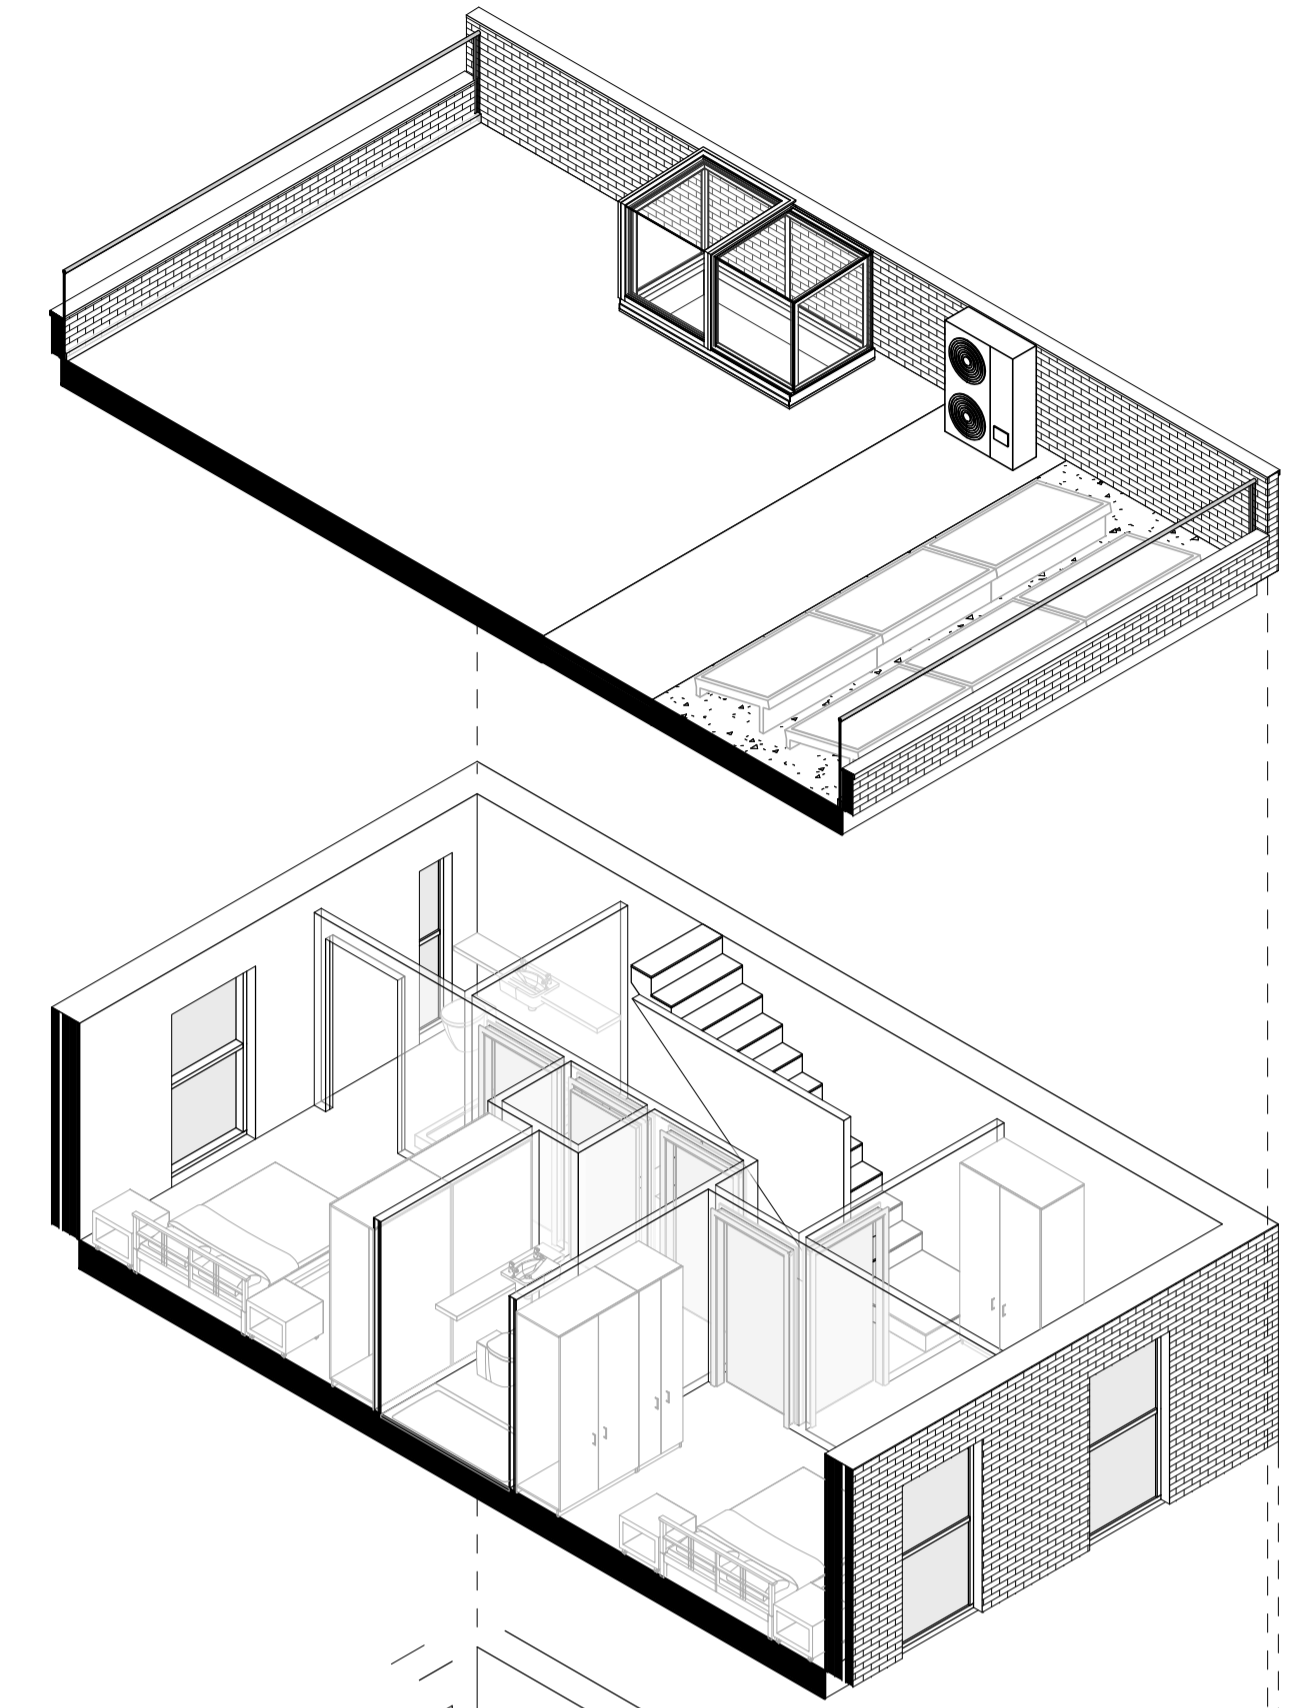

10 3D Exploded Axonometric
20164 SCALE



5 North Elevation
20164 SCALE 1 : 100




6 South Elevation
20164 SCALE 1 : 100




7 East Elevation (End of Terrace Only)
20164 SCALE 1 : 100



8 Section A
20164 SCALE 1 : 100

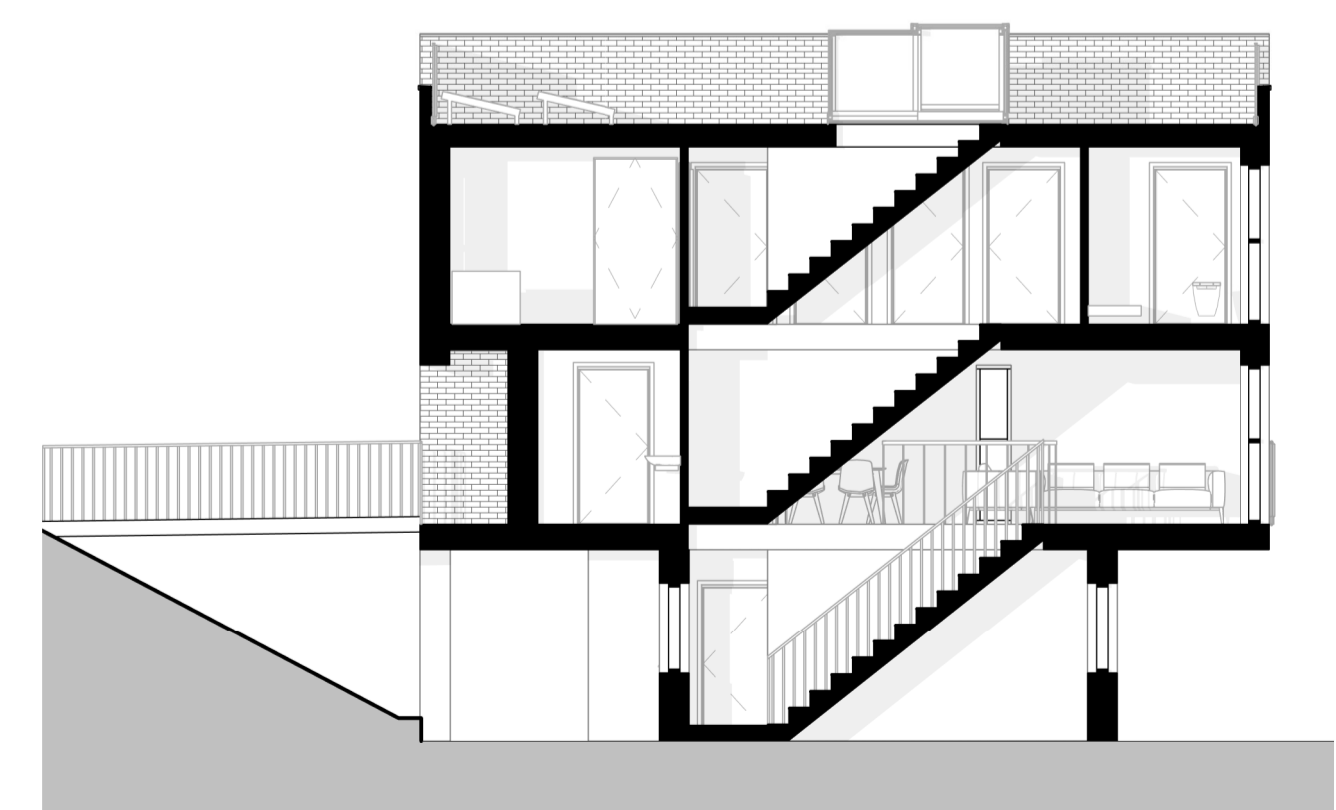

9 Section B
20164 SCALE 1 : 100

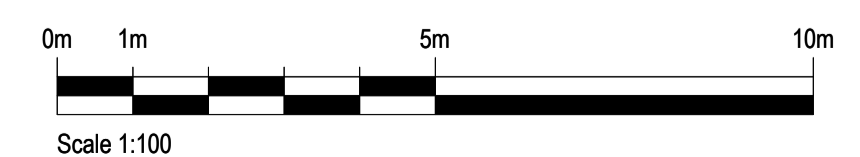

SAFETY / HEALTH / ENVIRONMENTAL INFORMATION

It is assumed that all works will be carried out by a competent contractor working, where appropriate, to an approved method statement. Refer to all pre-construction health and safety information, located on the project Central Document Environment (CDE). Additional specific, significant, project related issues regarding safety, health and environment, applicable to this document are set out below:

CONSTRUCTION:
CLEANING / MAINTENANCE:
DEMOLITION / DECOMMISSIONING:

Rev.	Date	Description	By	Chk'd	App'd
PL1	08/03/23	Planning Application Issue	TB	GP	NS

Drawing Suitability	Information Status
Planning Application	S2
Architecture by Studio Hive 3 Oakfield Road Clifton Bristol BS8 2AT Tel: +44 (0) 117 2443 575 www.studio-hive.co.uk © Studio Hive Limited (2020)	
Client	Studio HIVE
Project Title	2105 Battleaxes
Drawing Title	The Terrace (Type 02) - Plans, Elevations, Sections
Scale	1 : 100
Author	GP
Checked	IDM
Reviewed	NS
Authorised	JC
Original Paper Size	A1
Date	29/11/22
Date	29/11/22
Date	29/11/22
Drawing Number	2105-ASH-09-ZZ-DR-A-20164
Revision	PL1