


2 Neighbour Elevation
1 : 100

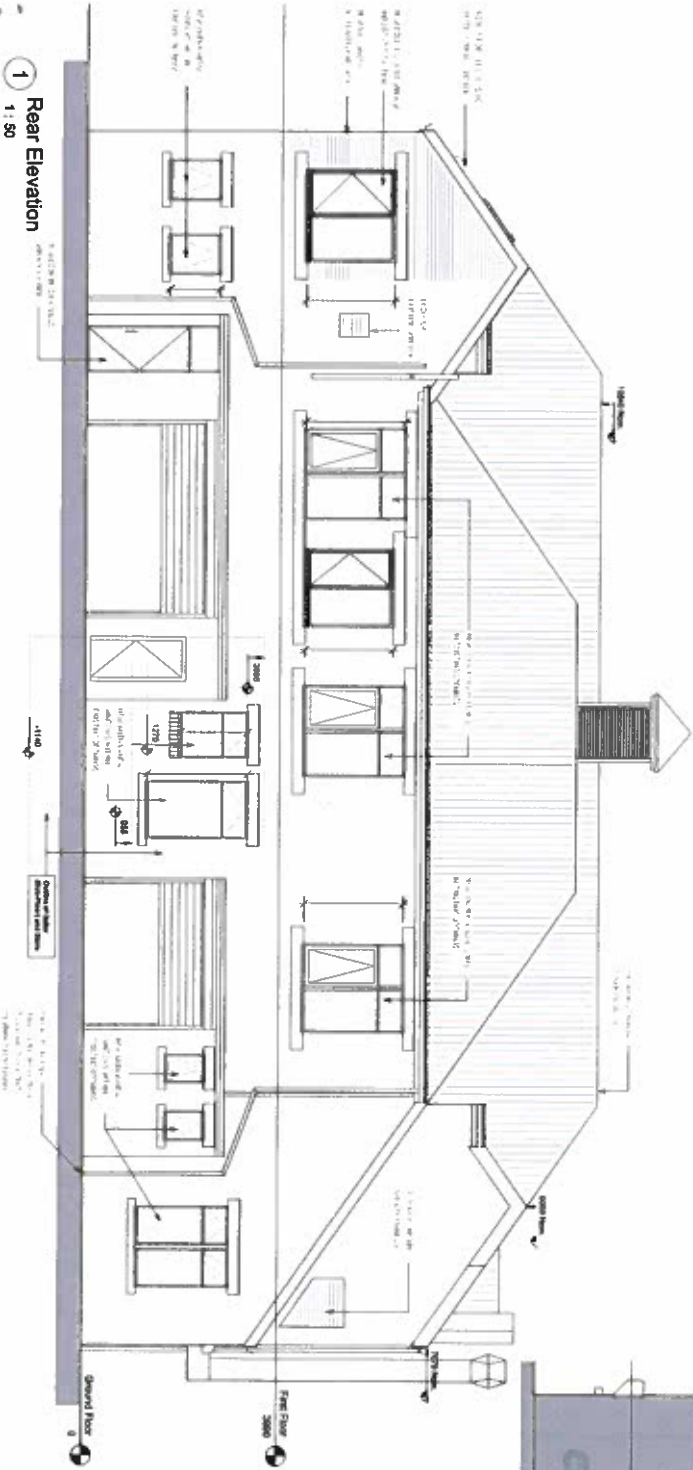

1 Rear Elevation
1 : 50

All drawings to be prepared on site.
Any materials or drawings not to be prepared to standard.
Any materials or drawings not to be prepared to standard.

Project: 22 Elders Terrace, 22 Elders Terrace, 22/1/2017

Client: Mr. Malabar

Drawings: Proposed Rear Elevation and Permits

Project No: 120116

Date: 12/01/16

Scale: A1

Drawn: DC

Checked: DC

Project No: 120116

Date: 12/01/16

Scale: A

Drawn: DC

Checked: DC