



NOTES:
 Do not scale from this drawing.
 Any discrepancies should be reported immediately.
 This drawing is to be read in conjunction with all relevant consultations, specialist manufacturers drawings and specifications.
 Any surveyed information incorporated within this drawing cannot be guaranteed as accurate unless confirmed by fixed dimension.
 PLOTTING:
 For this drawing to be plotted as intended the AArchitectural Plot Style must be used.

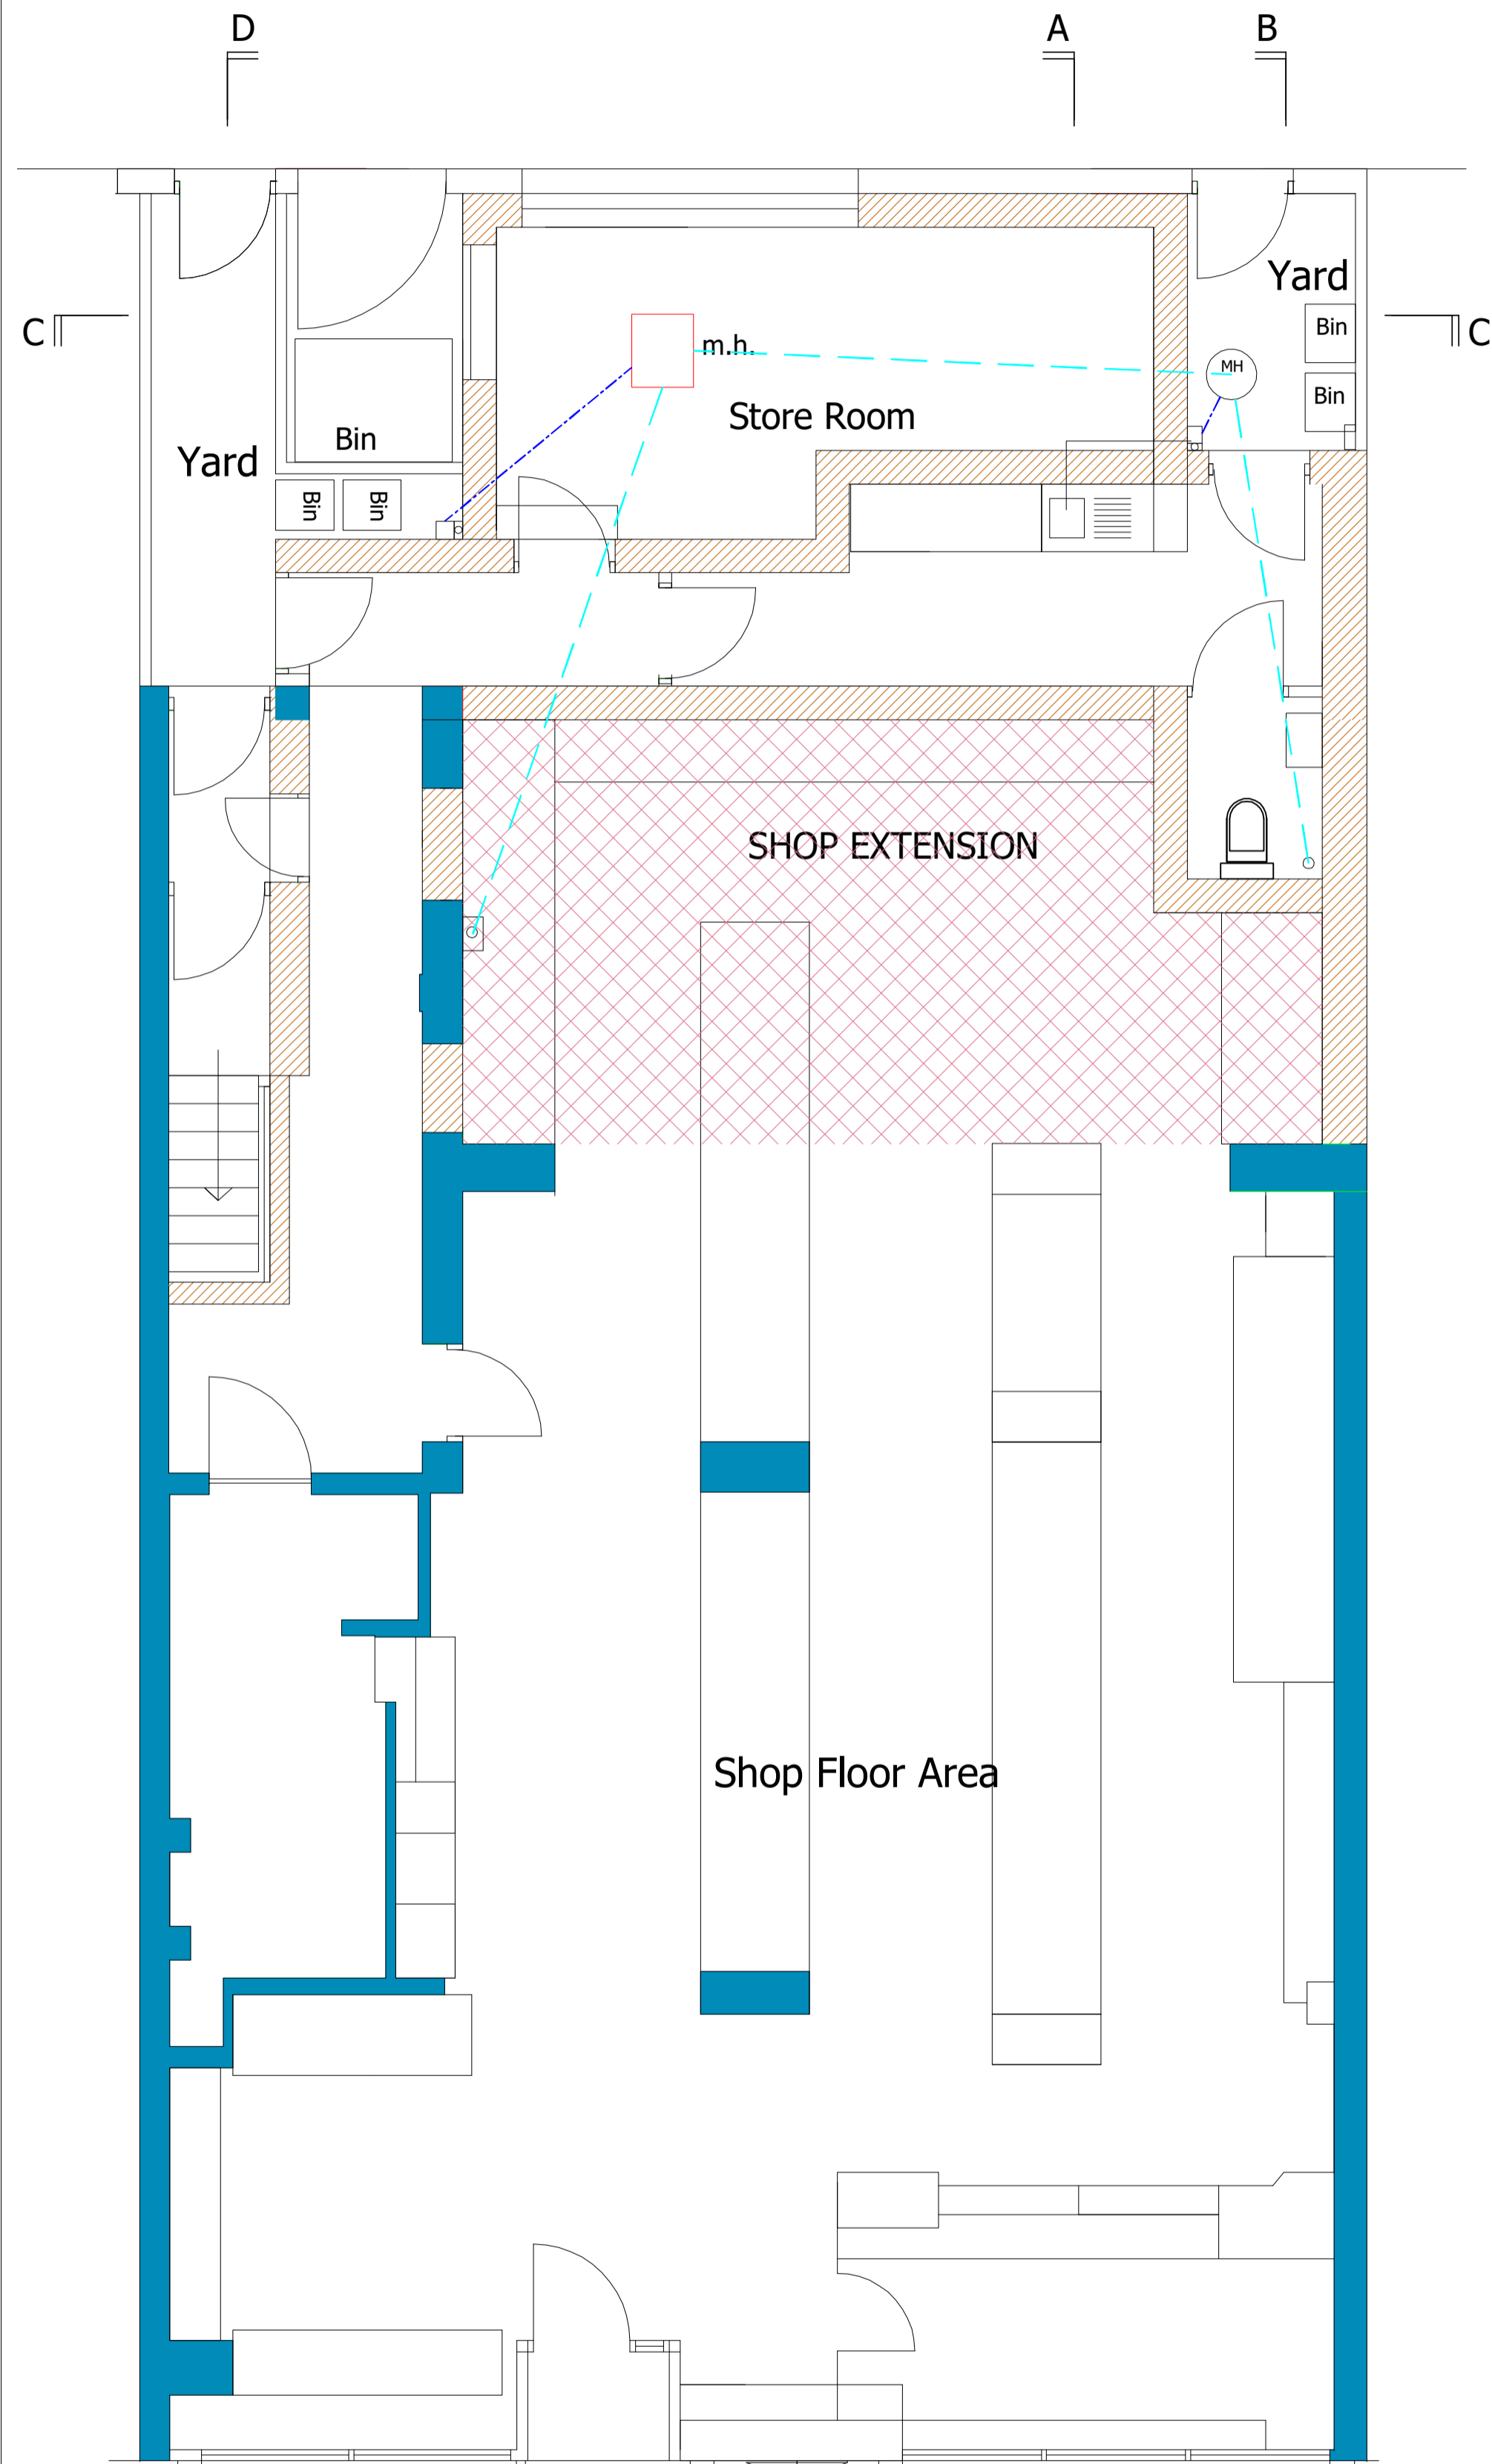

GROUND FLOOR PLAN LAYOUT

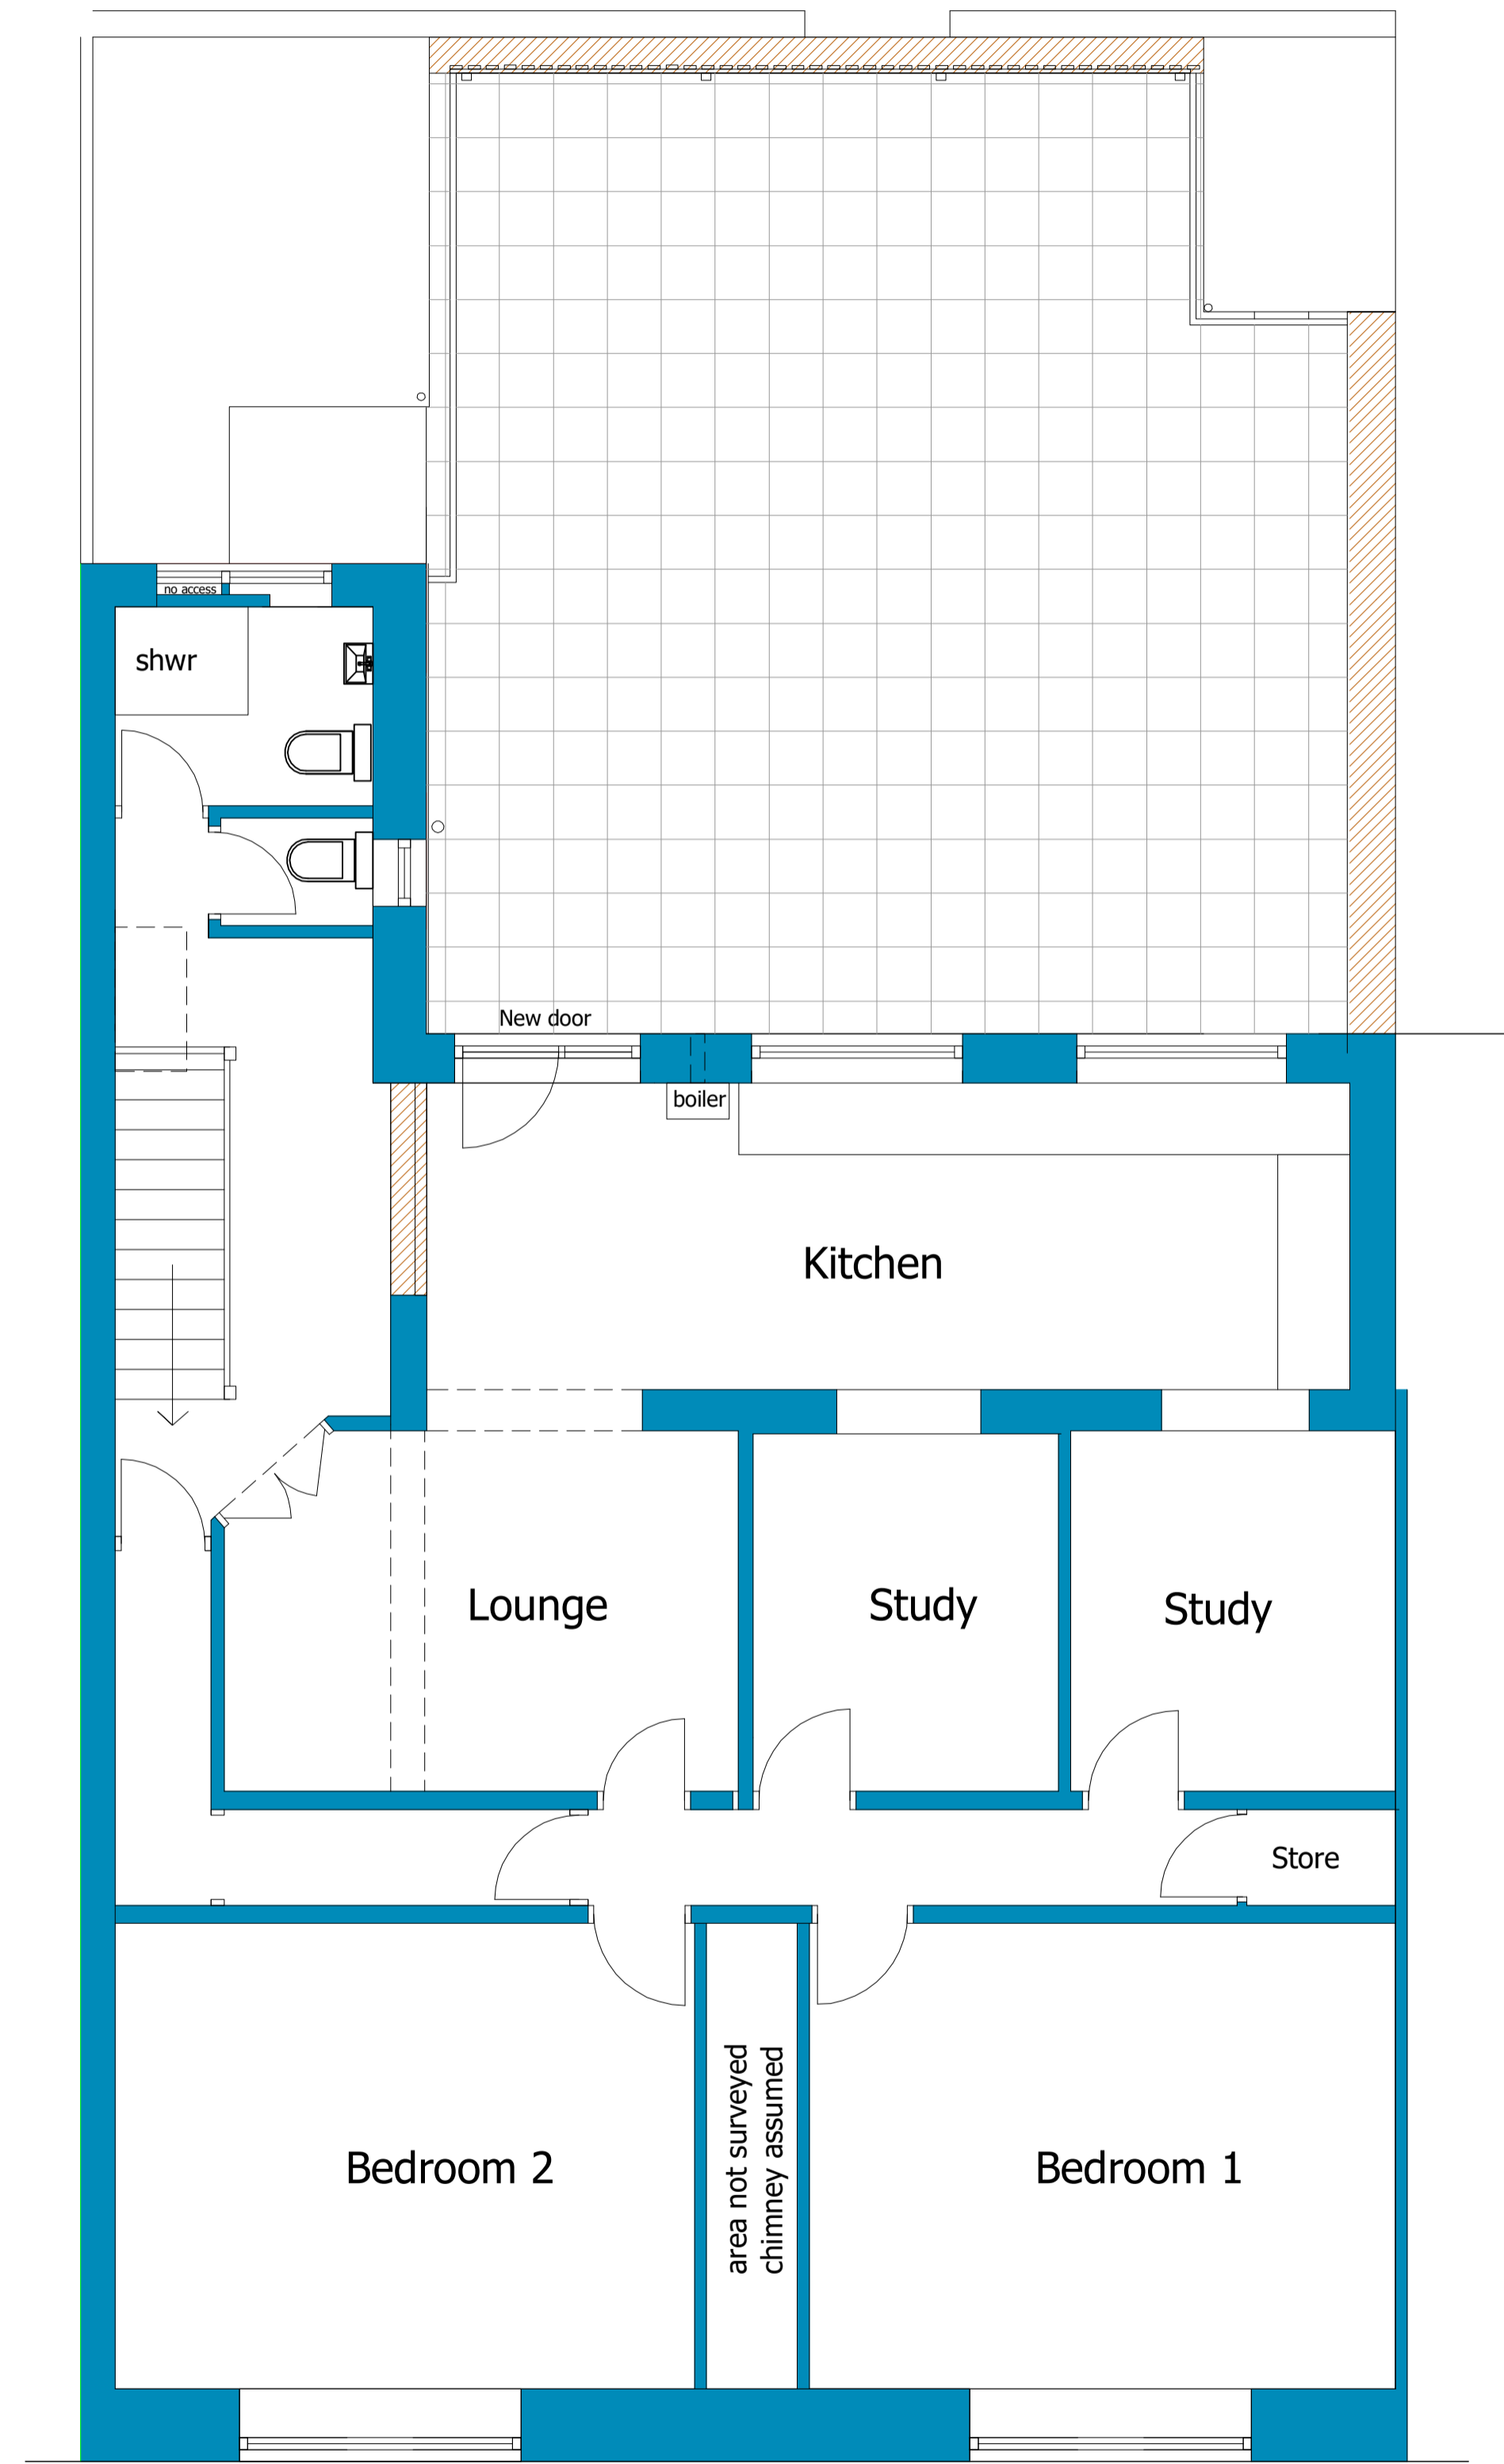

FIRST FLOOR PLAN LAYOUT



● Proposed Images

● Proposed Plans

REV	DATE	DESCRIPTION	INITIAL



PRELIMINARY

Client: Mr Raj Nagubadi

Project: Alterations to Willington Post Office

Title: Proposed Plans and Elevations Option 1

11141-RN-002

Date	Scale	Drawn	Checked
June 2023	1:50	GM	

All dimensions in millimeters. Copyright is the property of Architectural Design Workshop.