




**NOTES:**  
 Do not scale from this drawing.  
 Any discrepancies should be reported immediately.  
 This drawing is to be read in conjunction with all relevant consultations, specialist manufacturers drawings and specifications.  
 Any surveyed information incorporated within this drawing cannot be guaranteed as accurate unless confirmed by fixed dimension.  
**PLOTTING:**  
 For this drawing to be plotted as intended the AWC20 Plot Style must be used.

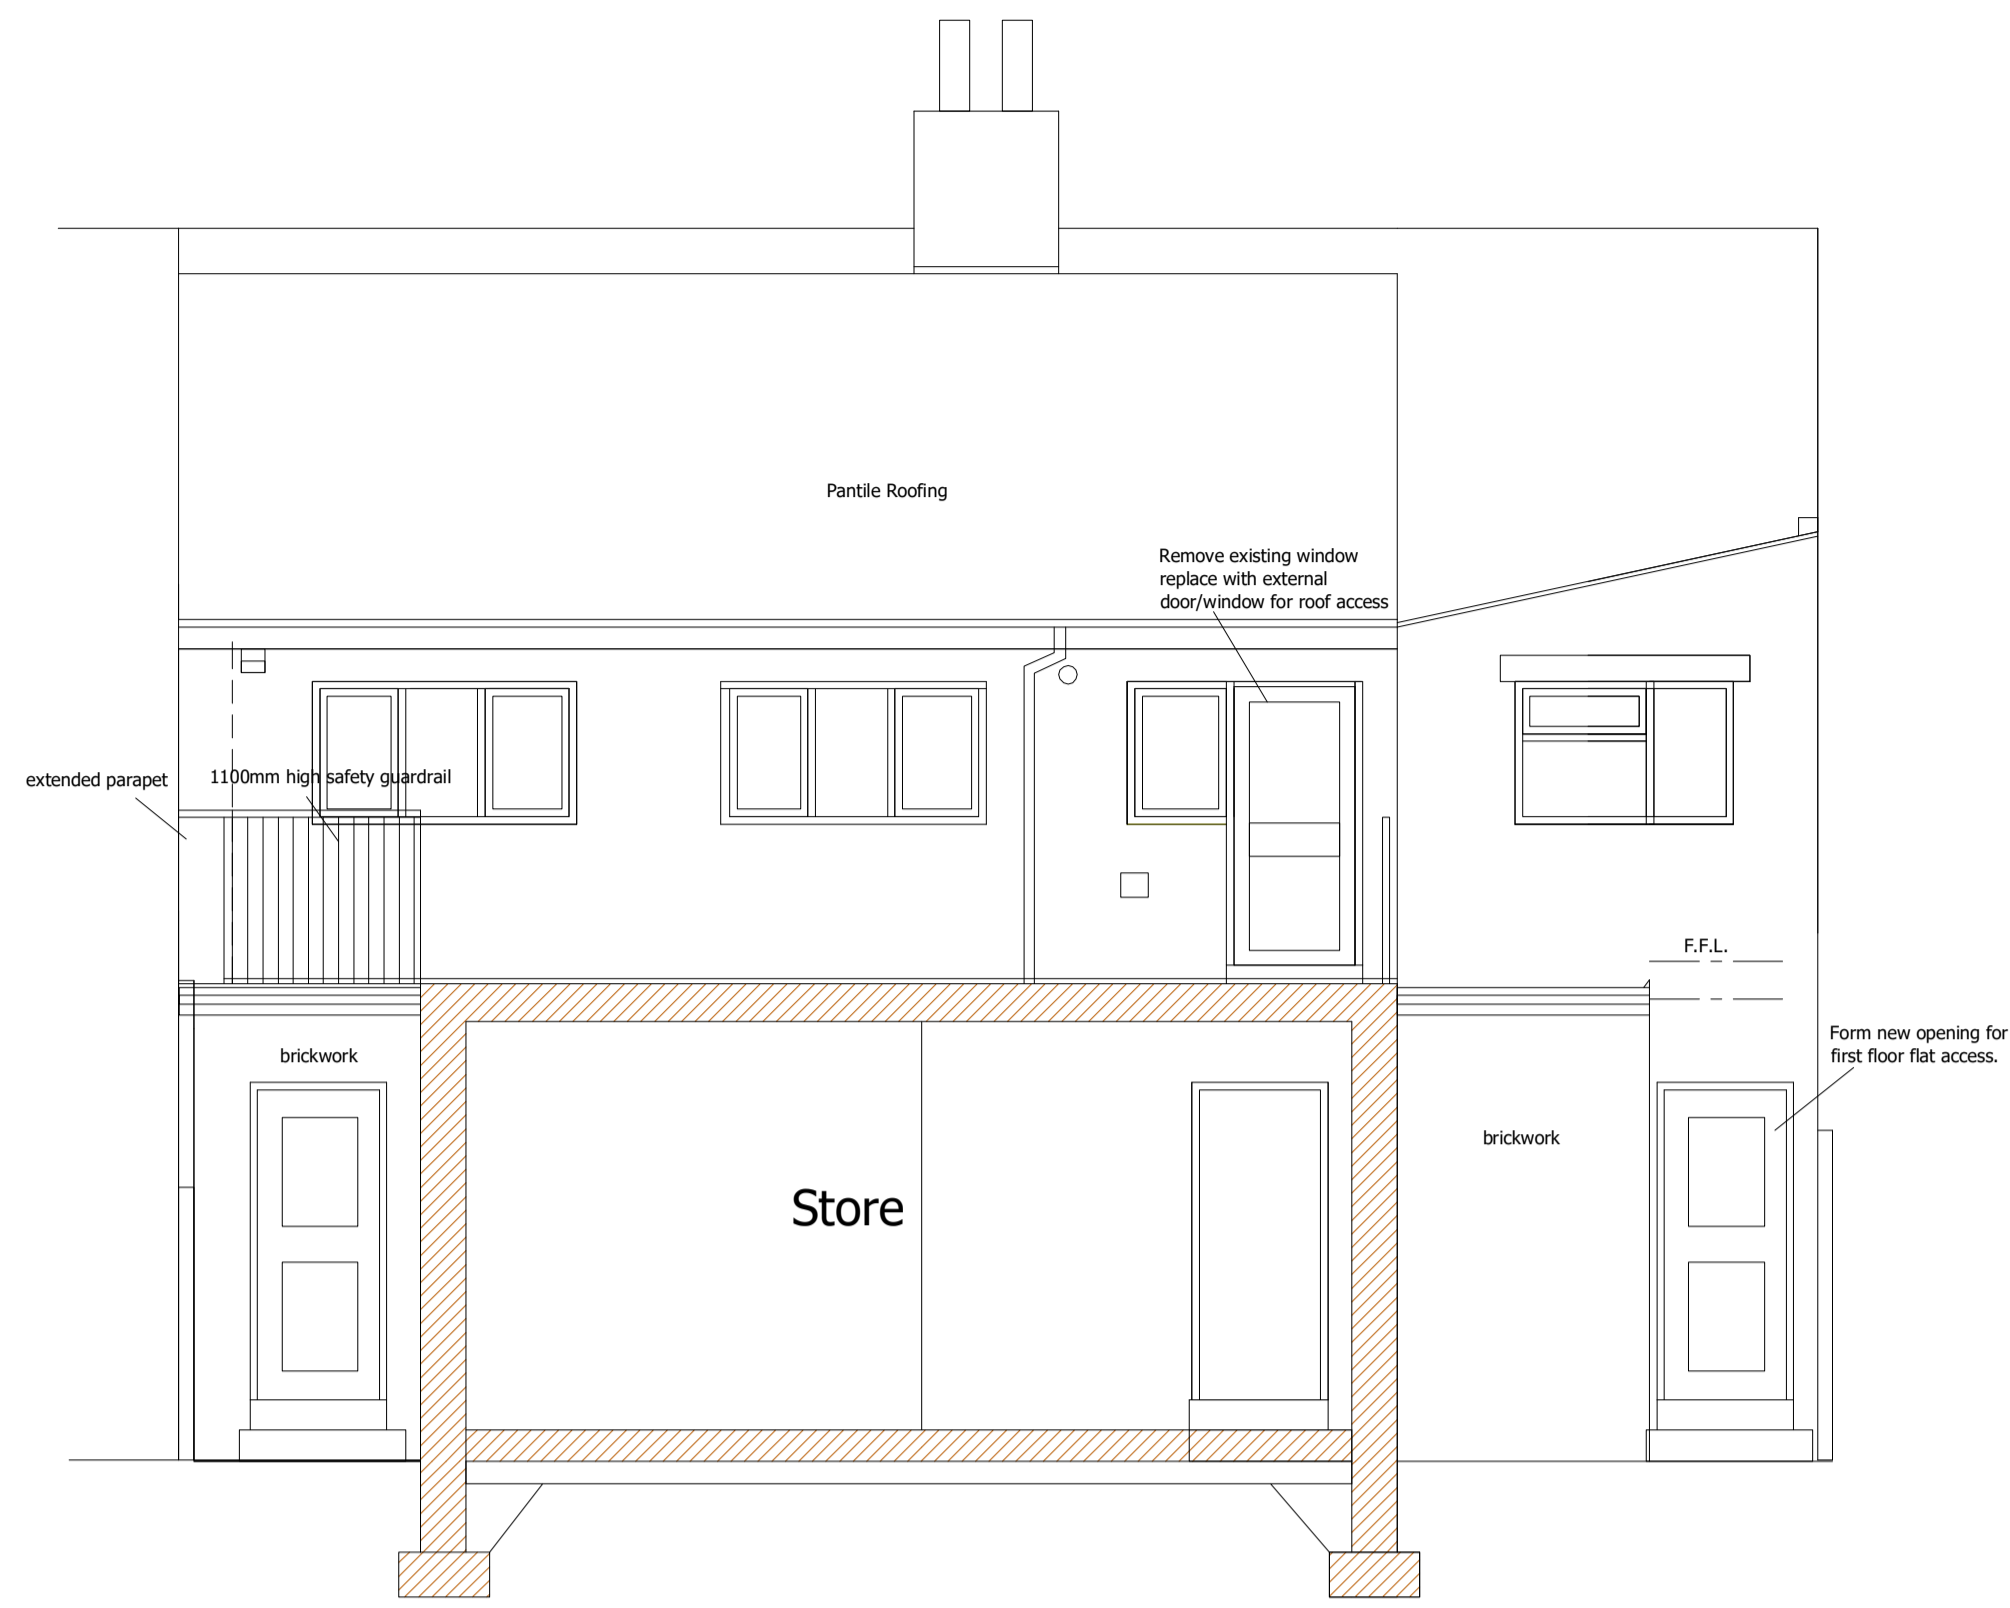


REAR SECTION C-C / ELEVATION

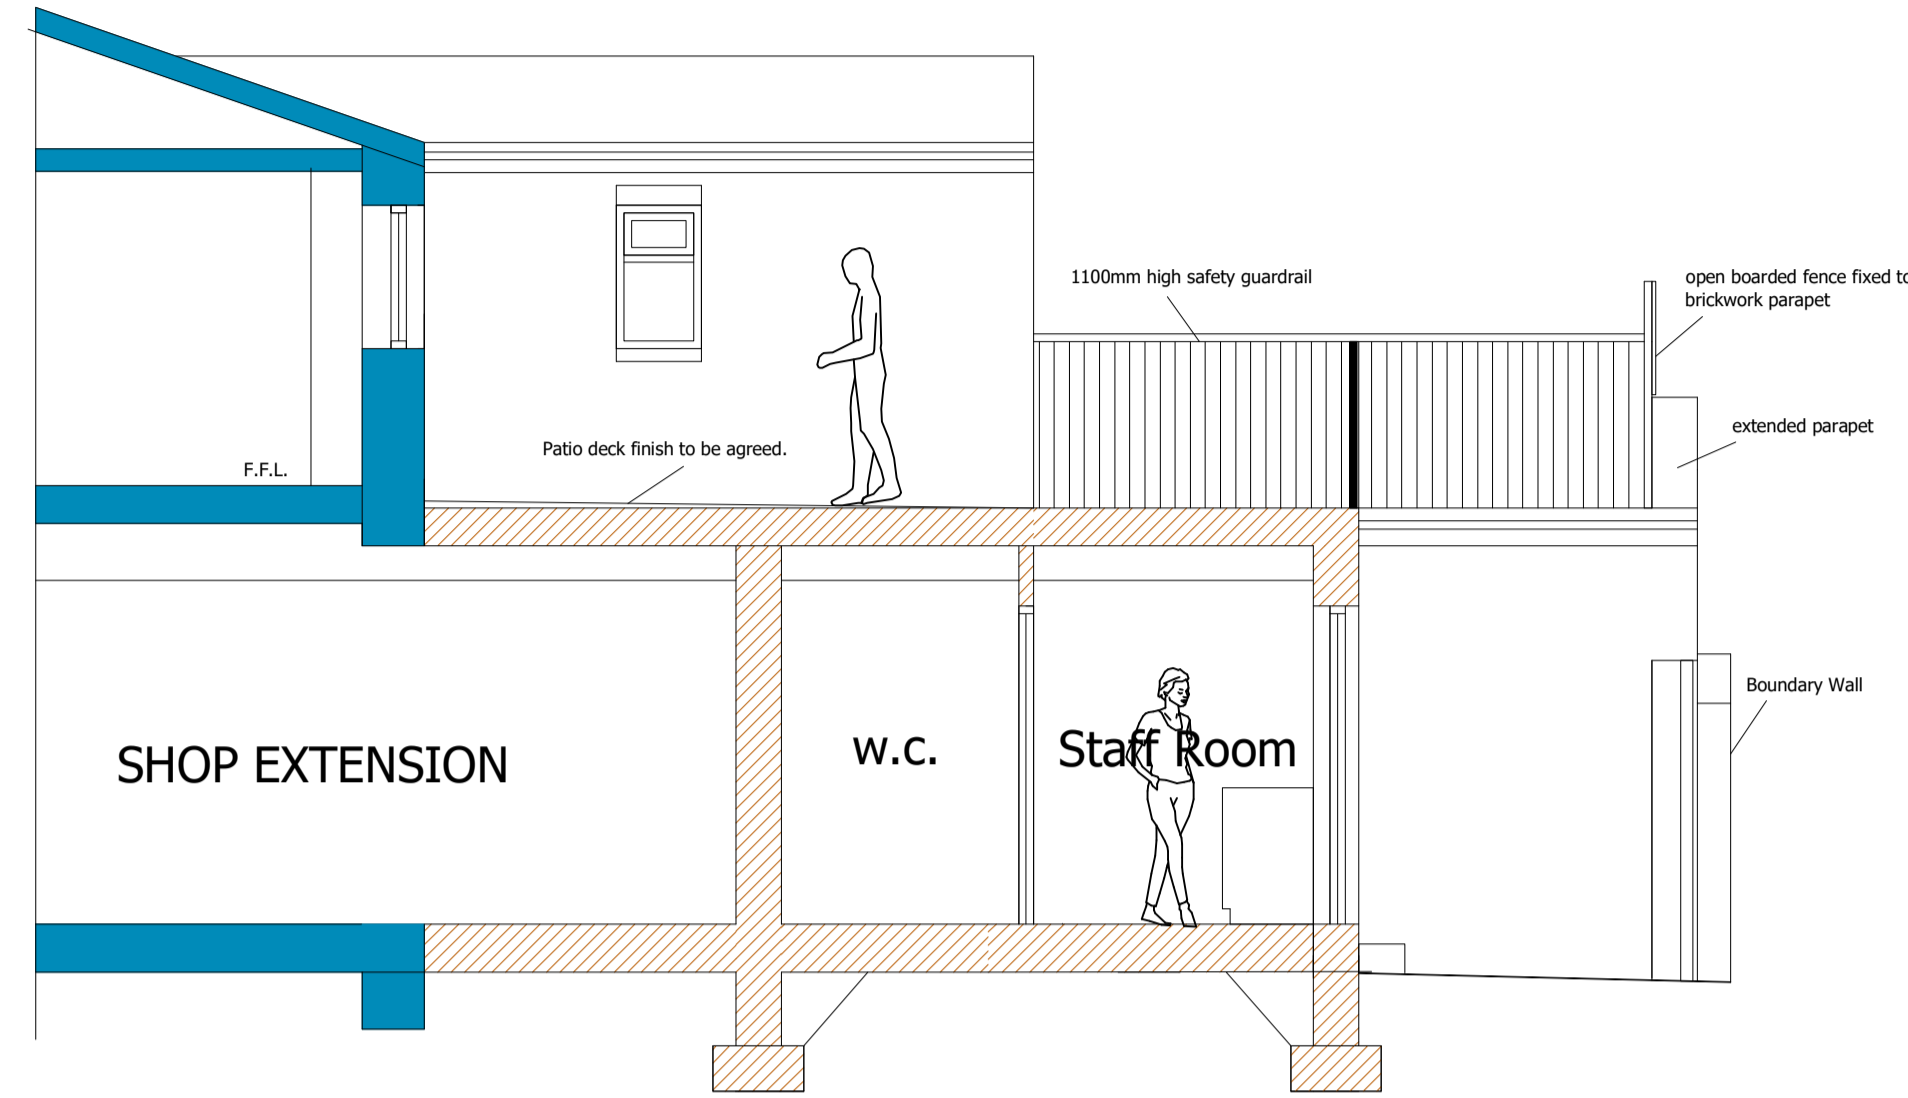


B-B CROSS-SECTION / SIDE ELEVATION

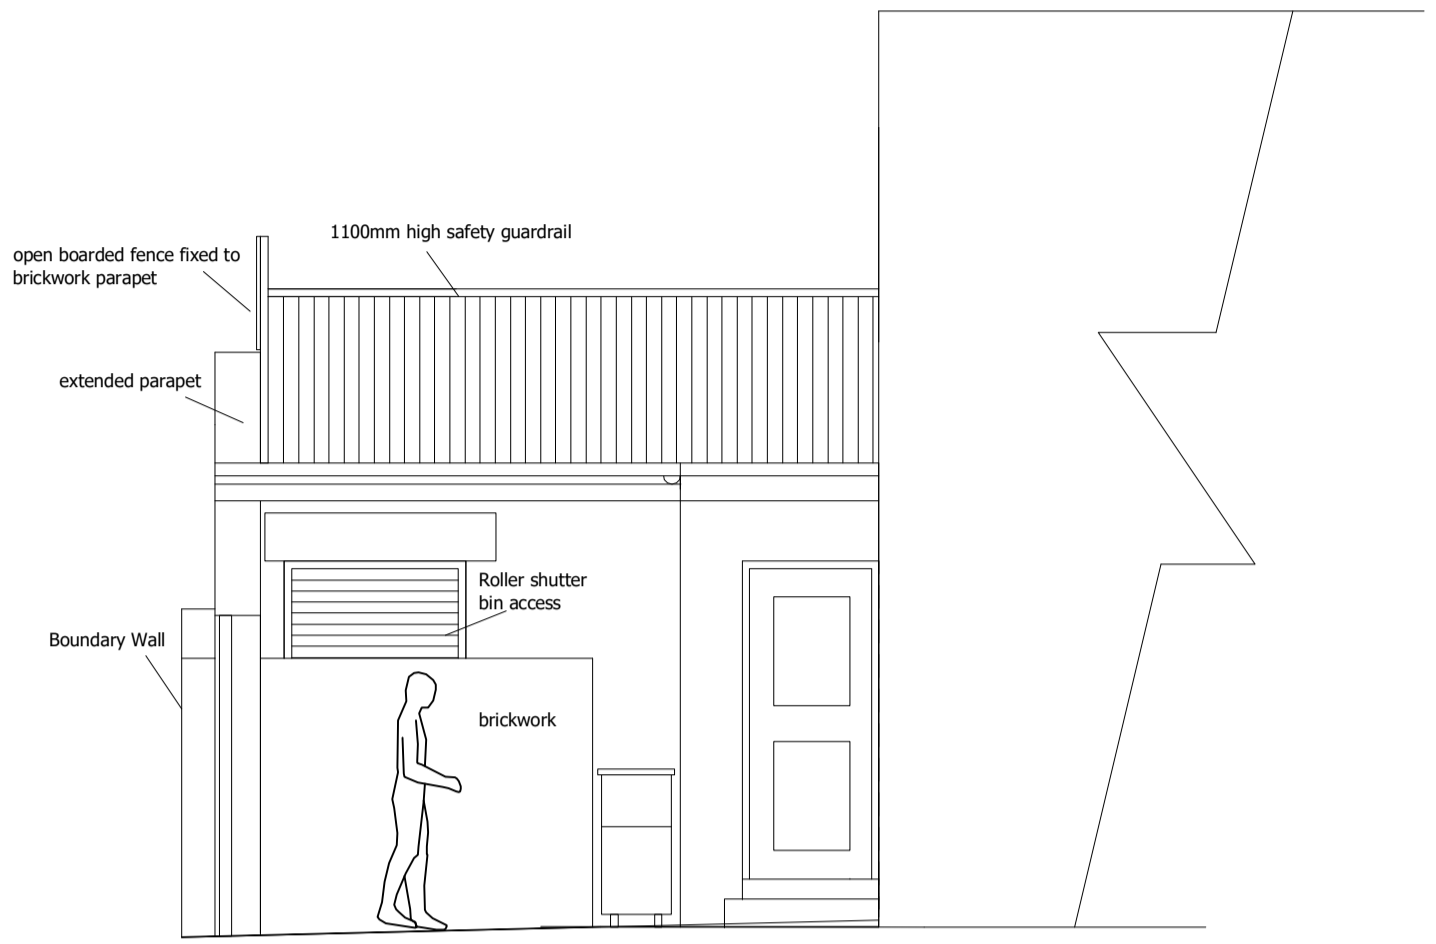

SIDE ELEVATION D-D

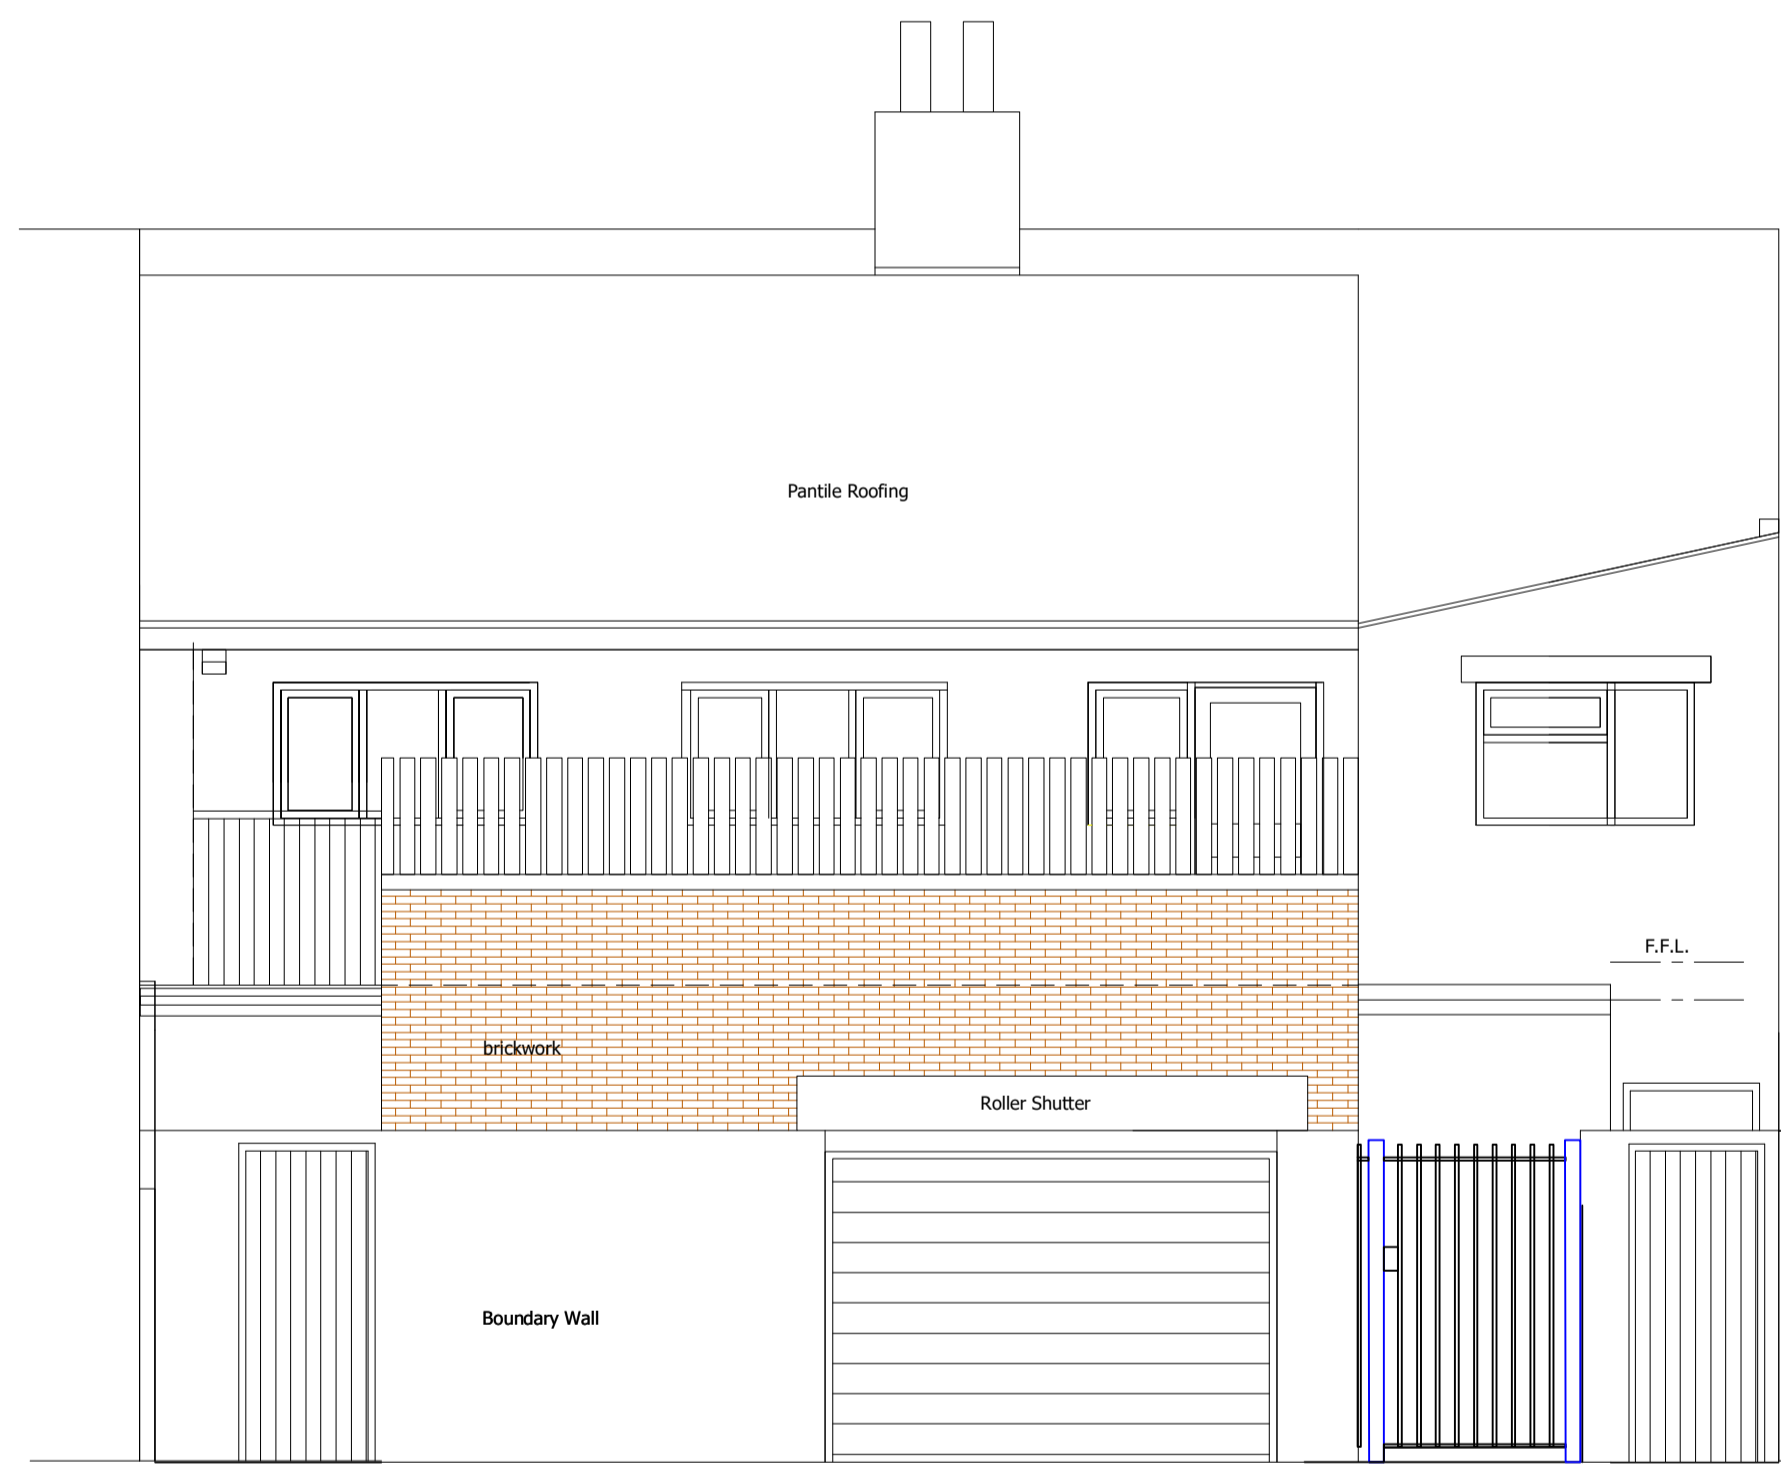

REAR ELEVATION

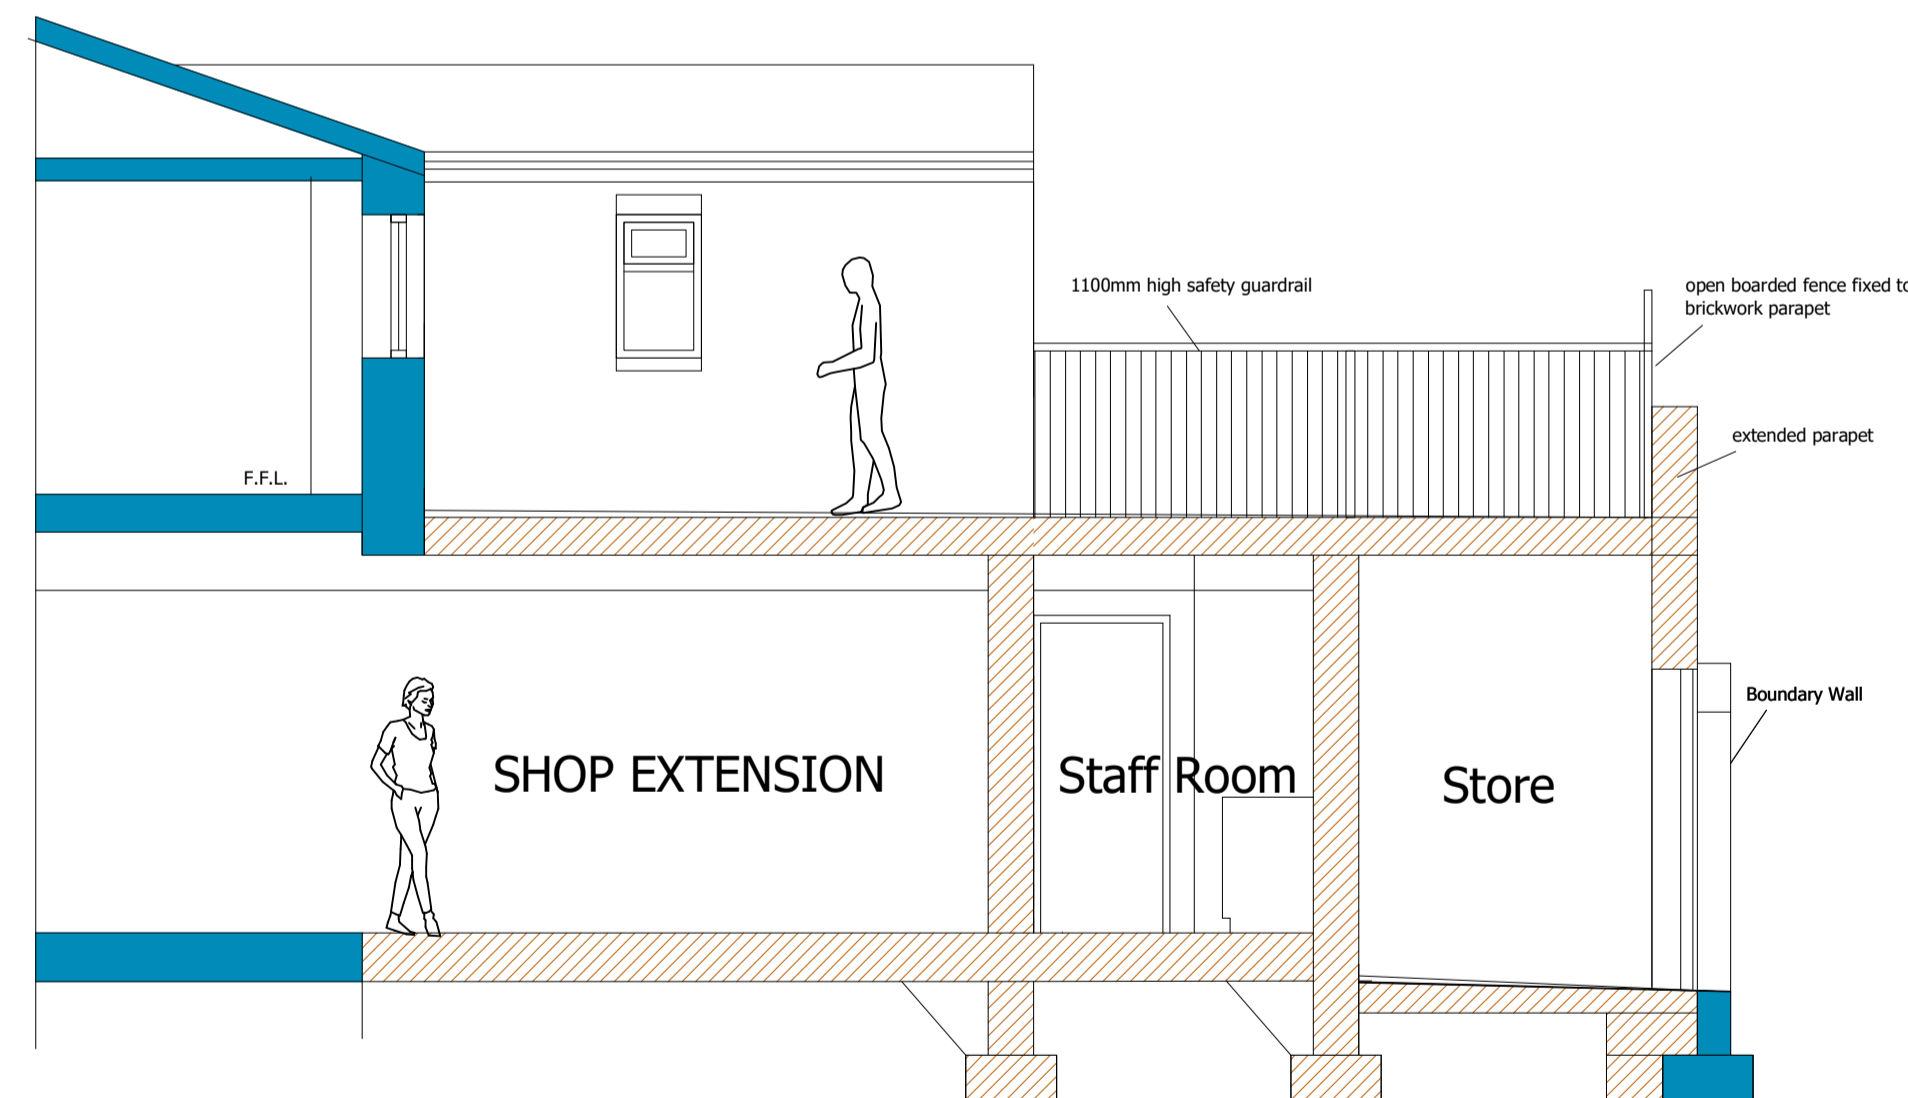

A-A CROSS-SECTION / SIDE ELEVATION

| REV | DATE | DESCRIPTION | INITIAL |
|-----|------|-------------|---------|
|     |      |             |         |



PRELIMINARY

Client: Mr Raj Nagubadi

Project: Alterations to Willington Post Office

Title: Proposed Plans and Elevations Option 1

11141-RN-003

| Date      | Scale | Drawn | Checked |
|-----------|-------|-------|---------|
| June 2023 | 1:50  | GM    |         |

● Proposed Sections and Elevations

All dimensions in millimeters. Copyright is the property of Architectural Design Workshop.