





1:1250
LOCATION PLAN

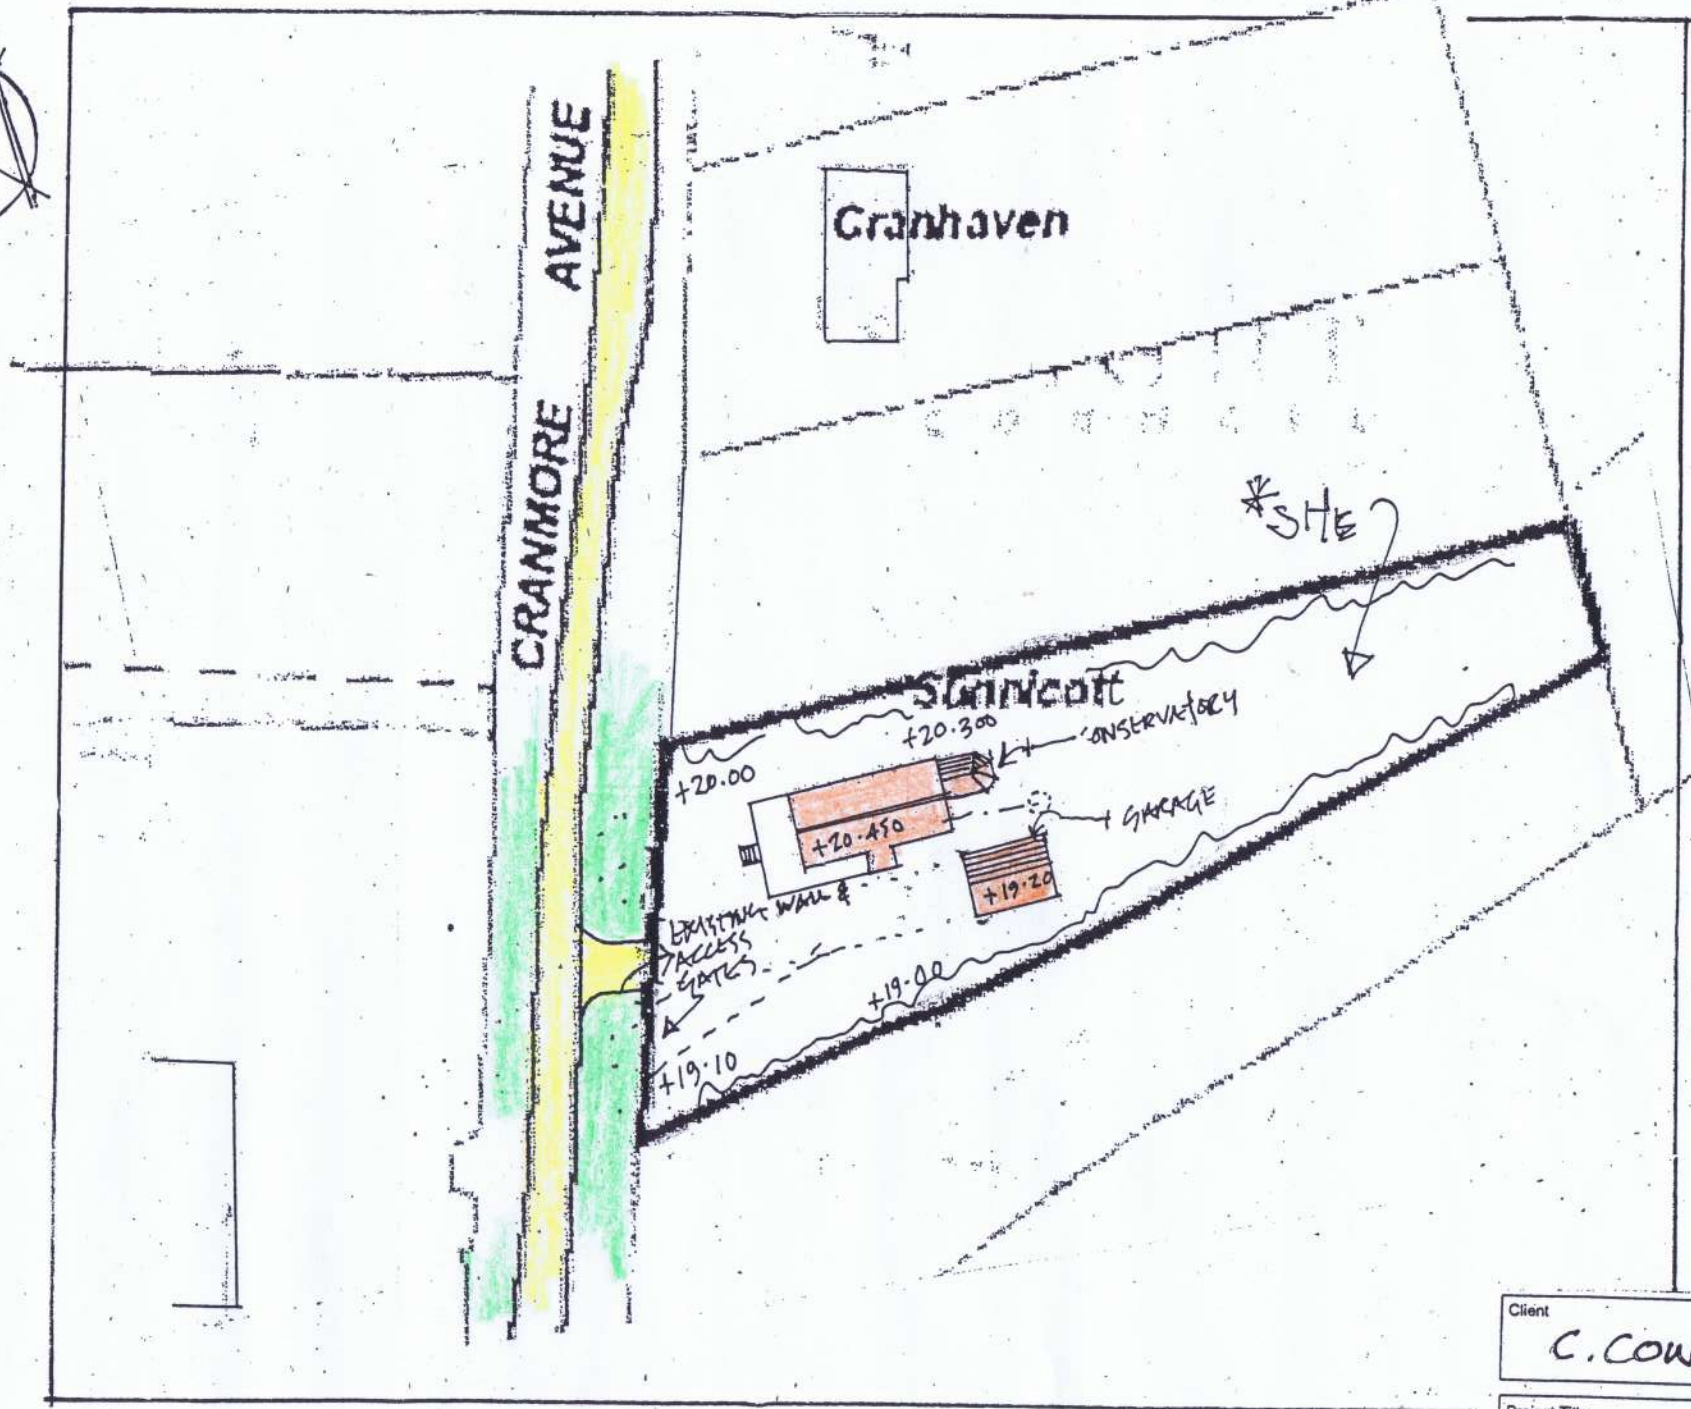

1:500 BLOCK PLAN

 

Client
C. COWLEY

Project Title
**SUNNICOTT
CRANMORE AVE**

Drawing Title
SITE PLANS

Duncan Gayler RIBA Architect

Email: dg@mdg.uk.net
Mob: 07783066427 Office: 01983 641169

Scale(s) **1:500 / 1:250**

Date _____ Drawn By _____

Drawing Number
675 04 Revision