



228 PLESSY ROAD.

REAR ELEVATIONS

SCALE 1:50

 

3.206  
EXISTING REAR ELEVATION

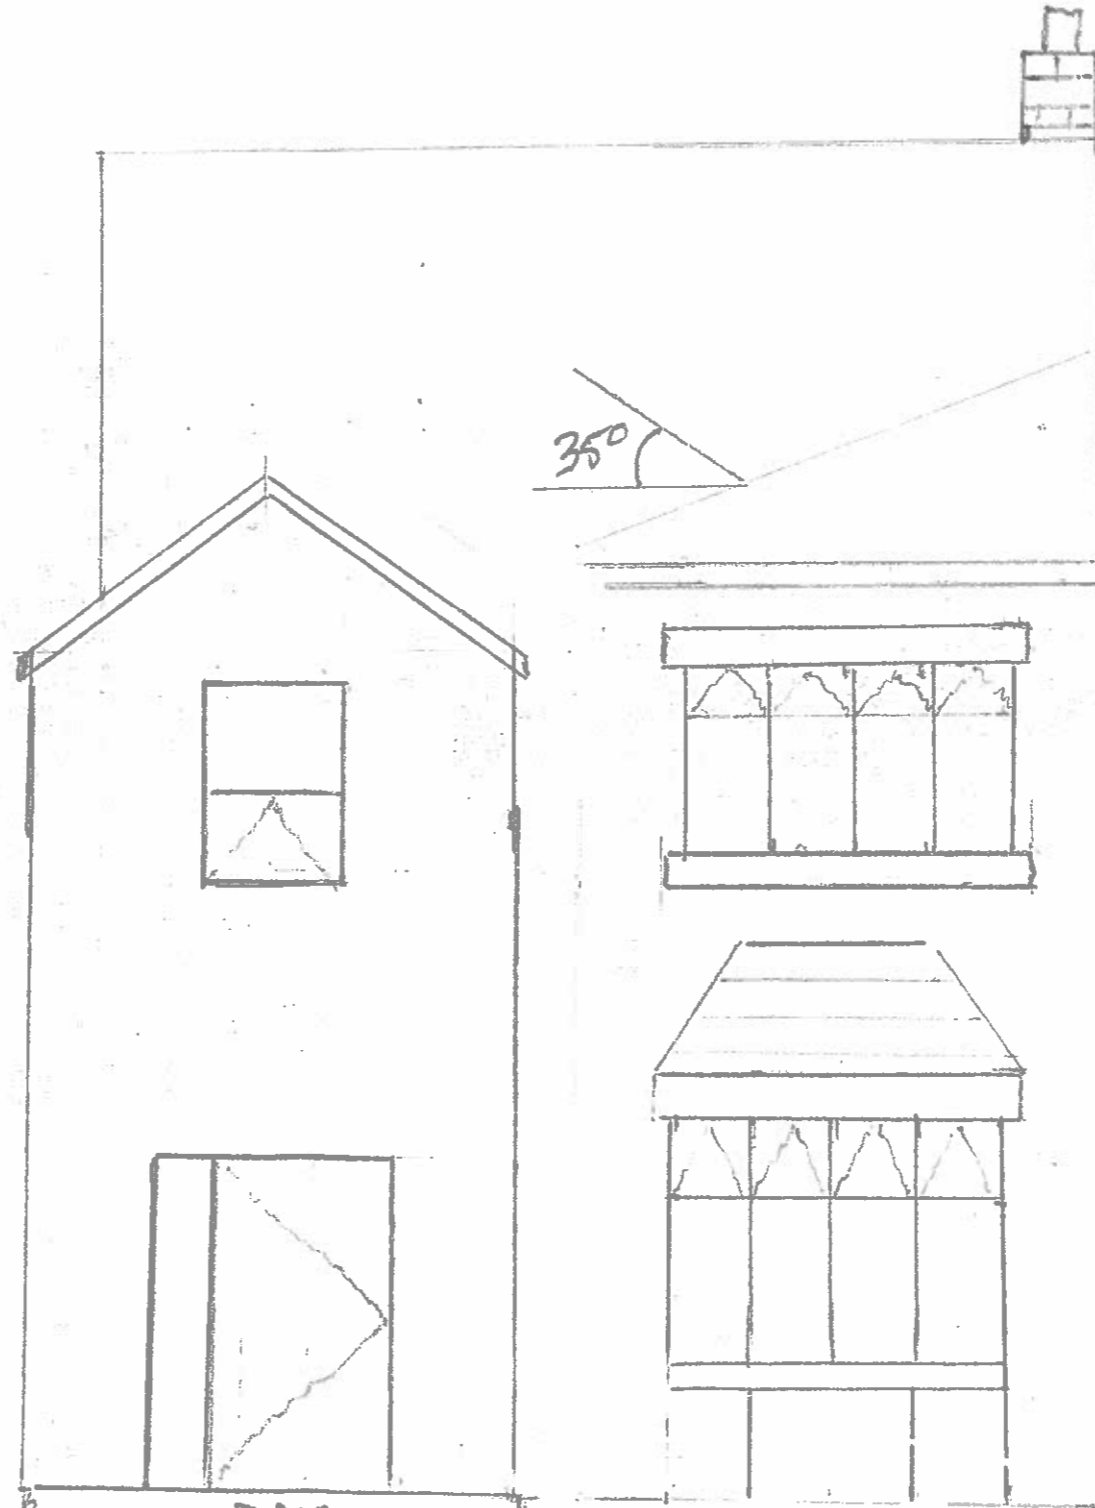

3.200  
PROPOSED REAR ELEVATION

NEW ROOF CONSTRUCTION  
150x50 C16 SPARS,  
150x50 TIE BEAM  
150x50 RIDGE BEAM

ROOF COVERING  
BREATHABLE FELT  
TREATED BATTENS  
SLATES TO MATCH  
EXISTING

